




PROPOSED FRONT ELEVATION
SCALE 1:100

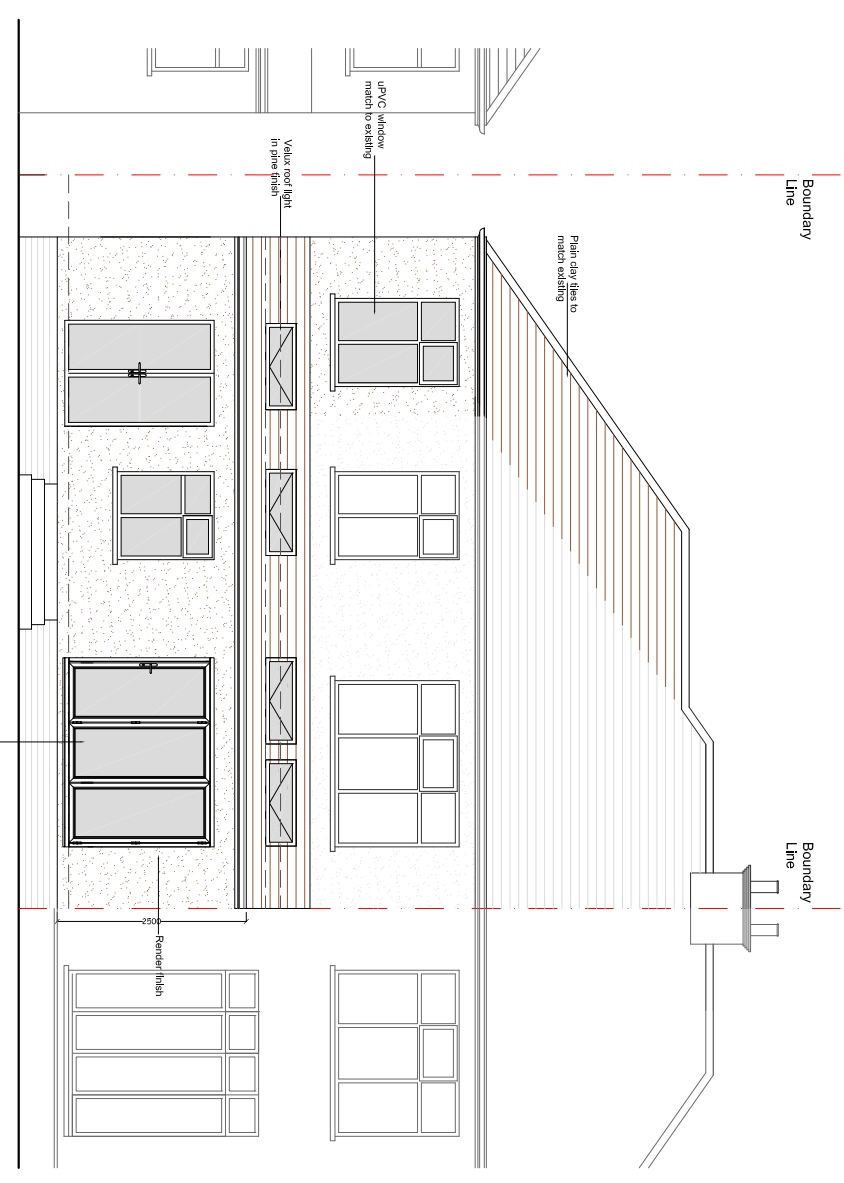


PROPOSED REAR ELEVATION
SCALE 1:100

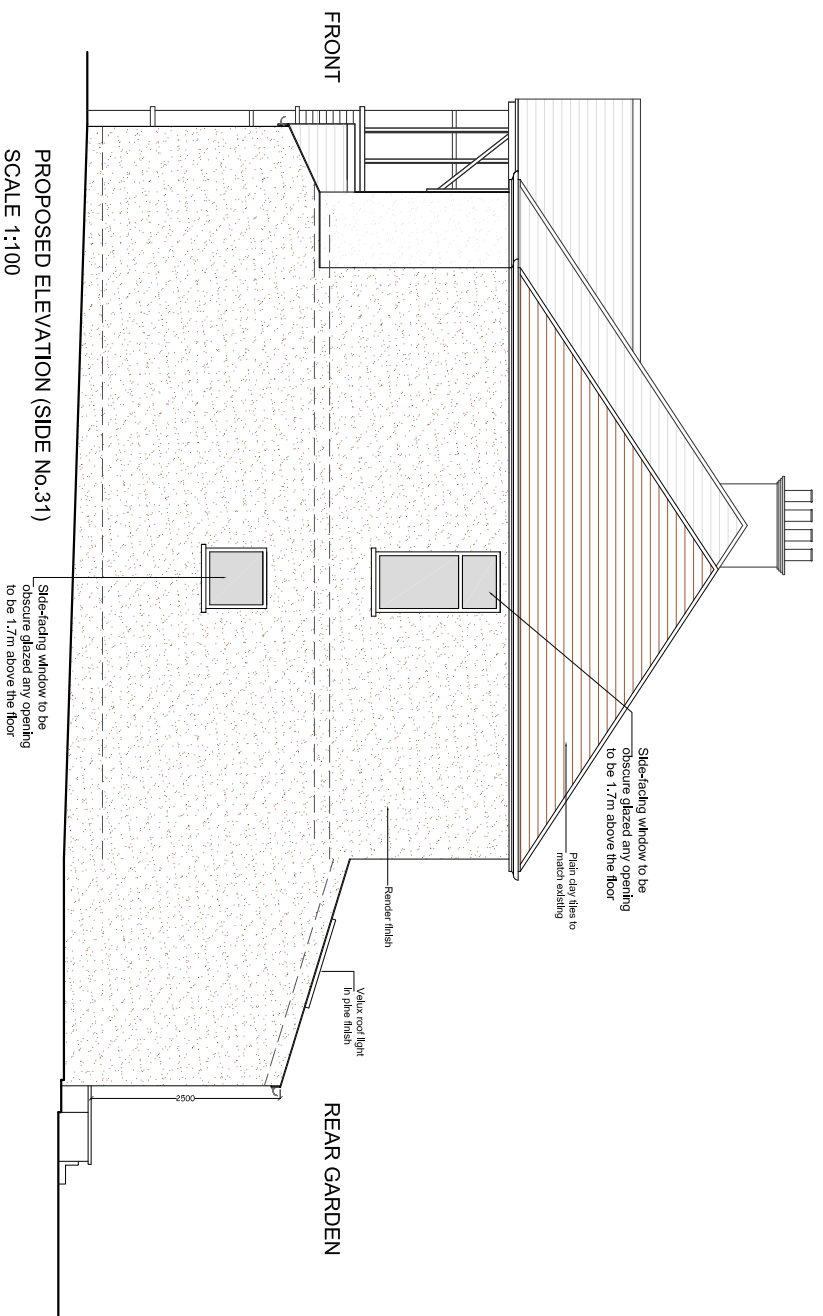

PROPOSED ELEVATION (SIDE No.31)
SCALE 1:100

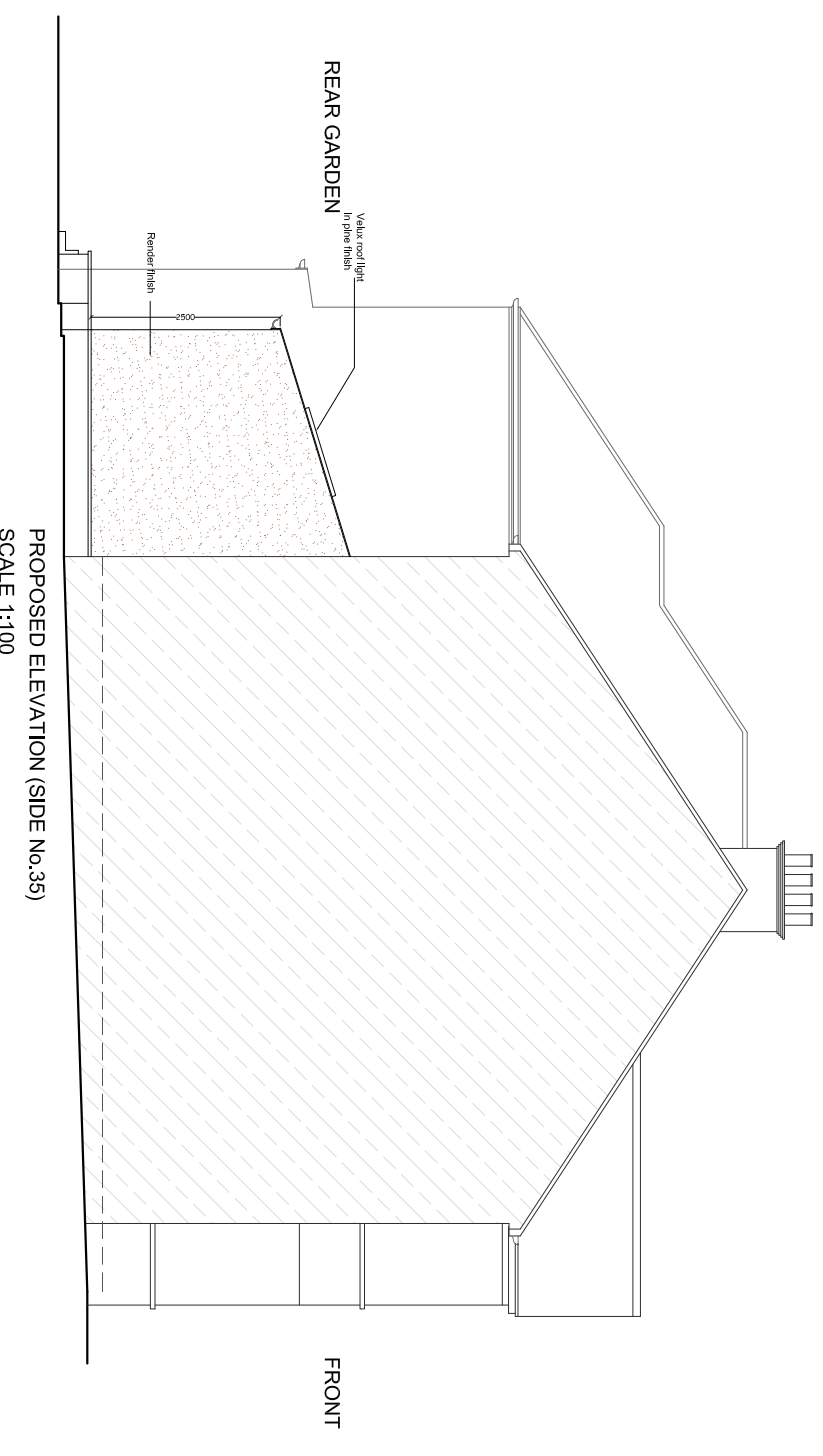

PROPOSED ELEVATION (SIDE No.35)
SCALE 1:100

REV	DATE	NOTES	CLIENT	PROJECT	SCALE	DRAWING NO.	REV.	 <p>the side return extension company</p> <p>Unit 1F 26-32 Voltaire Road London SW4 6DH</p> <p>T 020 7495 6561 info@buildteam.com www.buildteam.com</p>
			T B	ELMCROFT CRESCENT LONDON HA2	1:100@A3 DRAWN 08-10-14 MKS	P4		
DRAWINGS TO BE READ IN CONJUNCTION WITH RELEVANT DRAWING AND SPECS. FIGURED DIMENSIONS ONLY. DIMENSIONS SHOULD NOT BE RELIED UPON FOR CONSTRUCTION. THE CONTRACTOR SHALL BE RESPONSIBLE FOR OBTAINING ALL NECESSARY PERMITS. THIRD PARTY SUPPLIERS TO VERIFY THE WORKS. BUILD TEAM HOLDSON LIMITED ACCEPTS NO LIABILITY WHATSOEVER FOR THE SPECIFICATION, CALCULATION OR OTHER STRUCTURAL OR NON-STRUCTURAL INFORMATION AS IT SO EXISTS PERTAINING TO THE PROPOSED WORKS CONTAINED HEREWITH.			DRAWING TITLE		 <p>0 1 2 3 4 5 Meters @ 1:100 @ A3</p>			