


**PROPOSED GROUND FLOOR PLAN**  
SCALE 1:50

NOTES: All detailed measurements are approximate.



			CLIENT	M DN		PROJECT	EVERSHOT ROAD N4		SCALE	1:50@A3	DRAWING NO.	REV.
									DATE	24-04-18	DRAWN	SH
											P - 1	
REV	DATE	NOTES	DRAWING TITLE				PROPOSED GROUND FLOOR PLAN			<p>Meters @ 1:50@ A3</p>		
									342 Clapham Road London SW9 9AJ Tel: 0207 242 5353 hello@designteam.co.uk www.designteam.co.uk			

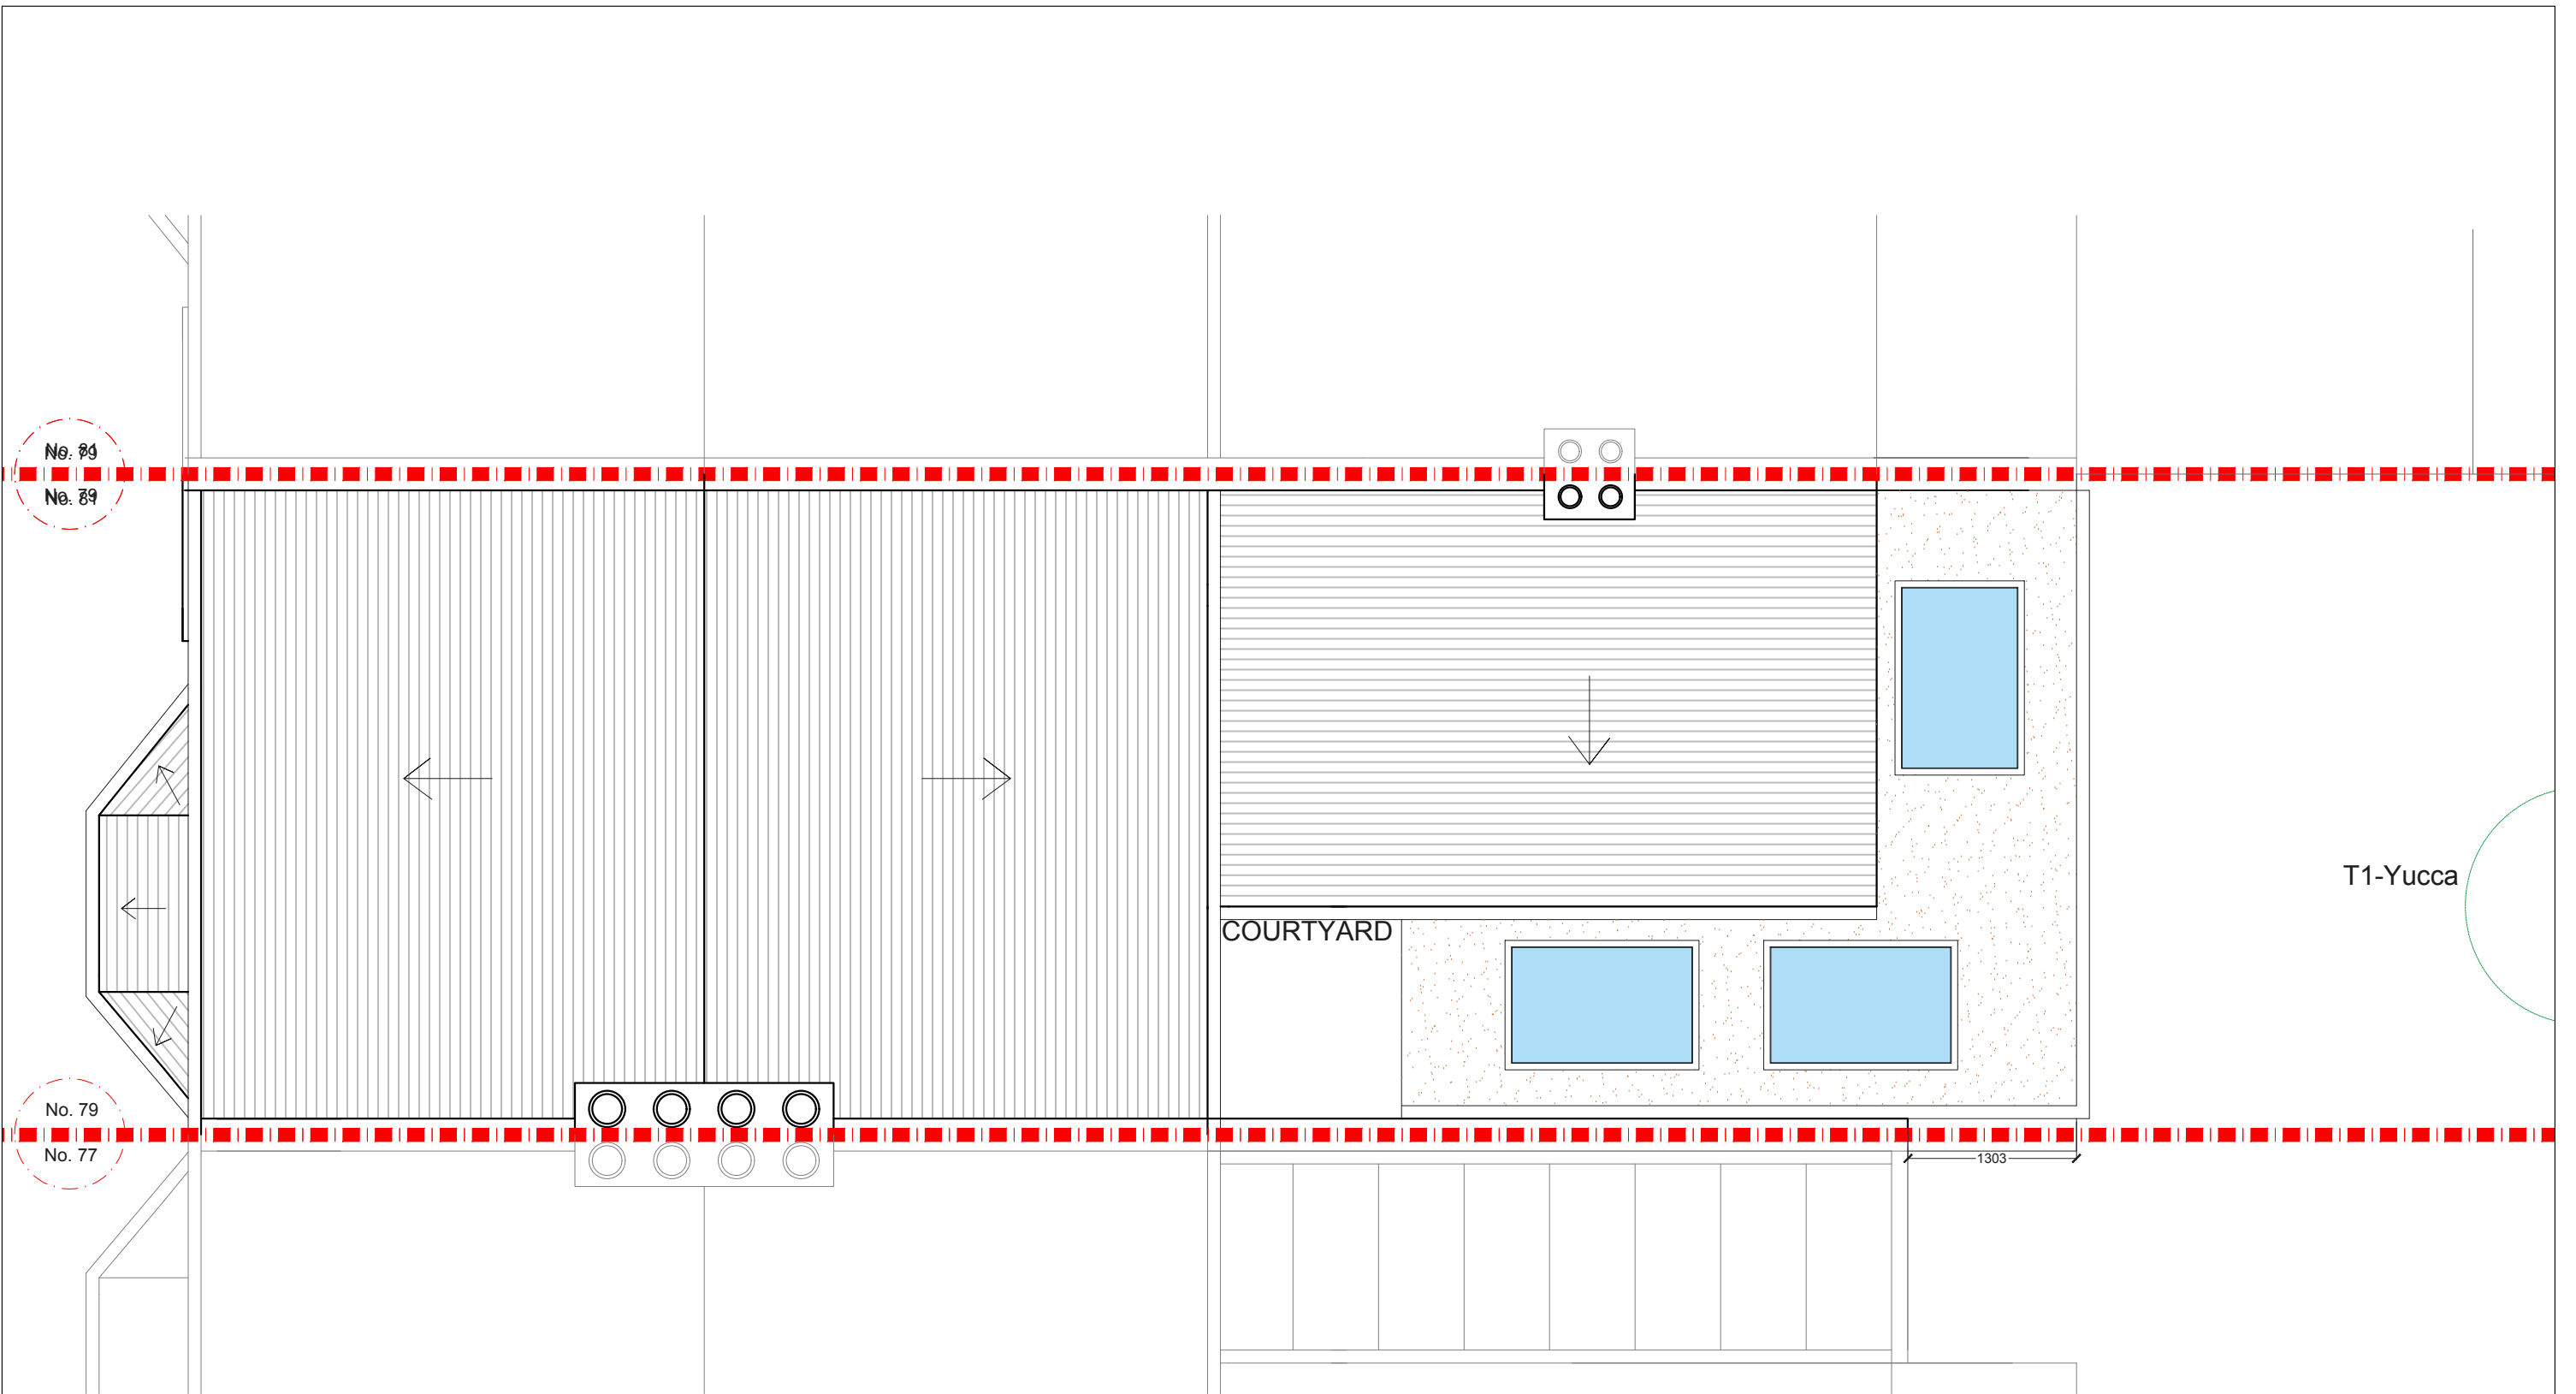

No. 84  
No. 89

No. 79  
No. 77


T1-Yucca

COURTYARD



1303

**PROPOSED ROOF PLAN**  
SCALE 1:50

NOTES: All detailed measurements are approximate.

 

			CLIENT	M DN	PROJECT	EVERSHOT ROAD N4	SCALE	1:50@A3	DRAWING NO.	REV.	<p>342 Clapham Road London SW9 9AJ</p> <p>Tel: 0207 242 5353 hello@designteam.co.uk www.designteam.co.uk</p>	
							DATE	24-04-18	DRAWN	SH		P - 2
REV	DATE	NOTES			DRAWING TITLE	PROPOSED ROOF PLAN	<p>Meters @ 1:50@ A3</p>					

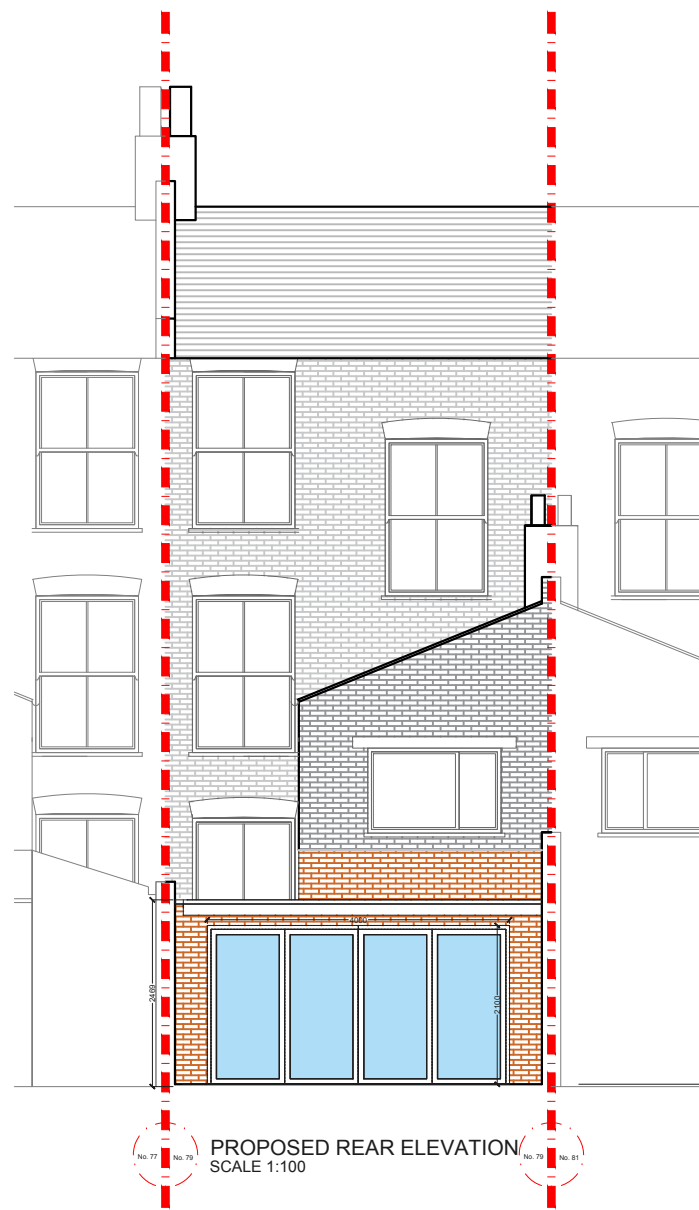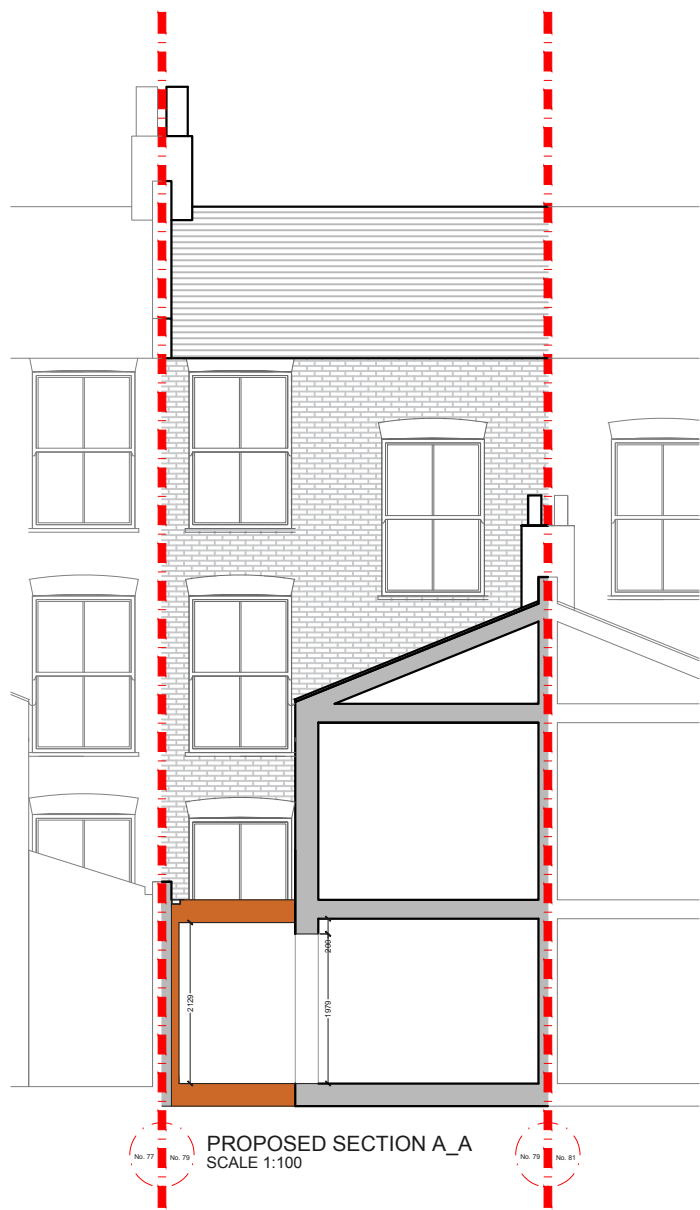

			CLIENT	M DN		PROJECT	EVERSHOT ROAD N4		SCALE	1:100@A3	DRAWING NO.	REV.	
									DATE	24-04-18	DRAWN	SH	
											P - 3		
REV	DATE	NOTES				DRAWING TITLE	PROPOSED SECTION & ELEVATIONS		<p>Meters @ 1:100@A3</p>			<p><b>designteam</b></p> <p>342 Clapham Road London SW9 9AJ          Tel: 0207 242 5353          hello@designteam.co.uk          www.designteam.co.uk</p>	