

PROPOSED GROUND FLOOR PLAN
1:50

REV	DATE	NOTES

CLIENT	SC
<small>DRAWINGS TO BE READ IN CONJUNCTION WITH RELEVANT DRAWING AND SPECS. FIGURED DIMENSIONS ONLY. DIMENSIONS SHOULD NOT BE RELIED UPON FOR THE PURPOSES OF ORDERING MATERIAL OR PLACING SUB-CONTRACT ORDERS, OR THE PLACEMENT OF ORDERS WITH THIRD PARTIES. THIRD PARTY SUPPLIERS TO TAKE THEIR OWN SITE MEASUREMENTS. IN THE EVENT THAT A CONTRACTOR OTHER THAN BUILD TEAM HOLBORN LIMITED IS APPOINTED TO EXECUTE THE WORKS, DESIGN TEAM HOLBORN LIMITED ACCEPT NO LIABILITY WHATSOEVER FOR THE SPECIFICATIONS, CALCULATION OR OTHER STRUCTURAL OR NON-STRUCTURAL INFORMATION AS IT SO EXISTS PERTAINING TO THE PROPOSED WORKS CONTAIN HEREWITH.</small>	


PROJECT	FAIRFAX ROAD N8
DRAWING TITLE	PROPOSED GROUND FLOOR PLAN

SCALE	1:50@A3	DRAWING NO.	REV.
DATE	DRAWN		
<p>Meters @ 1:50 @ A3</p>			

designteam
the kitchen extension company

Unit 1F
26-32 Voltaire Road
London SW4 6DH

Tel: 0207 242 5353
hello@designteamldn.com
www.designteamldn.com

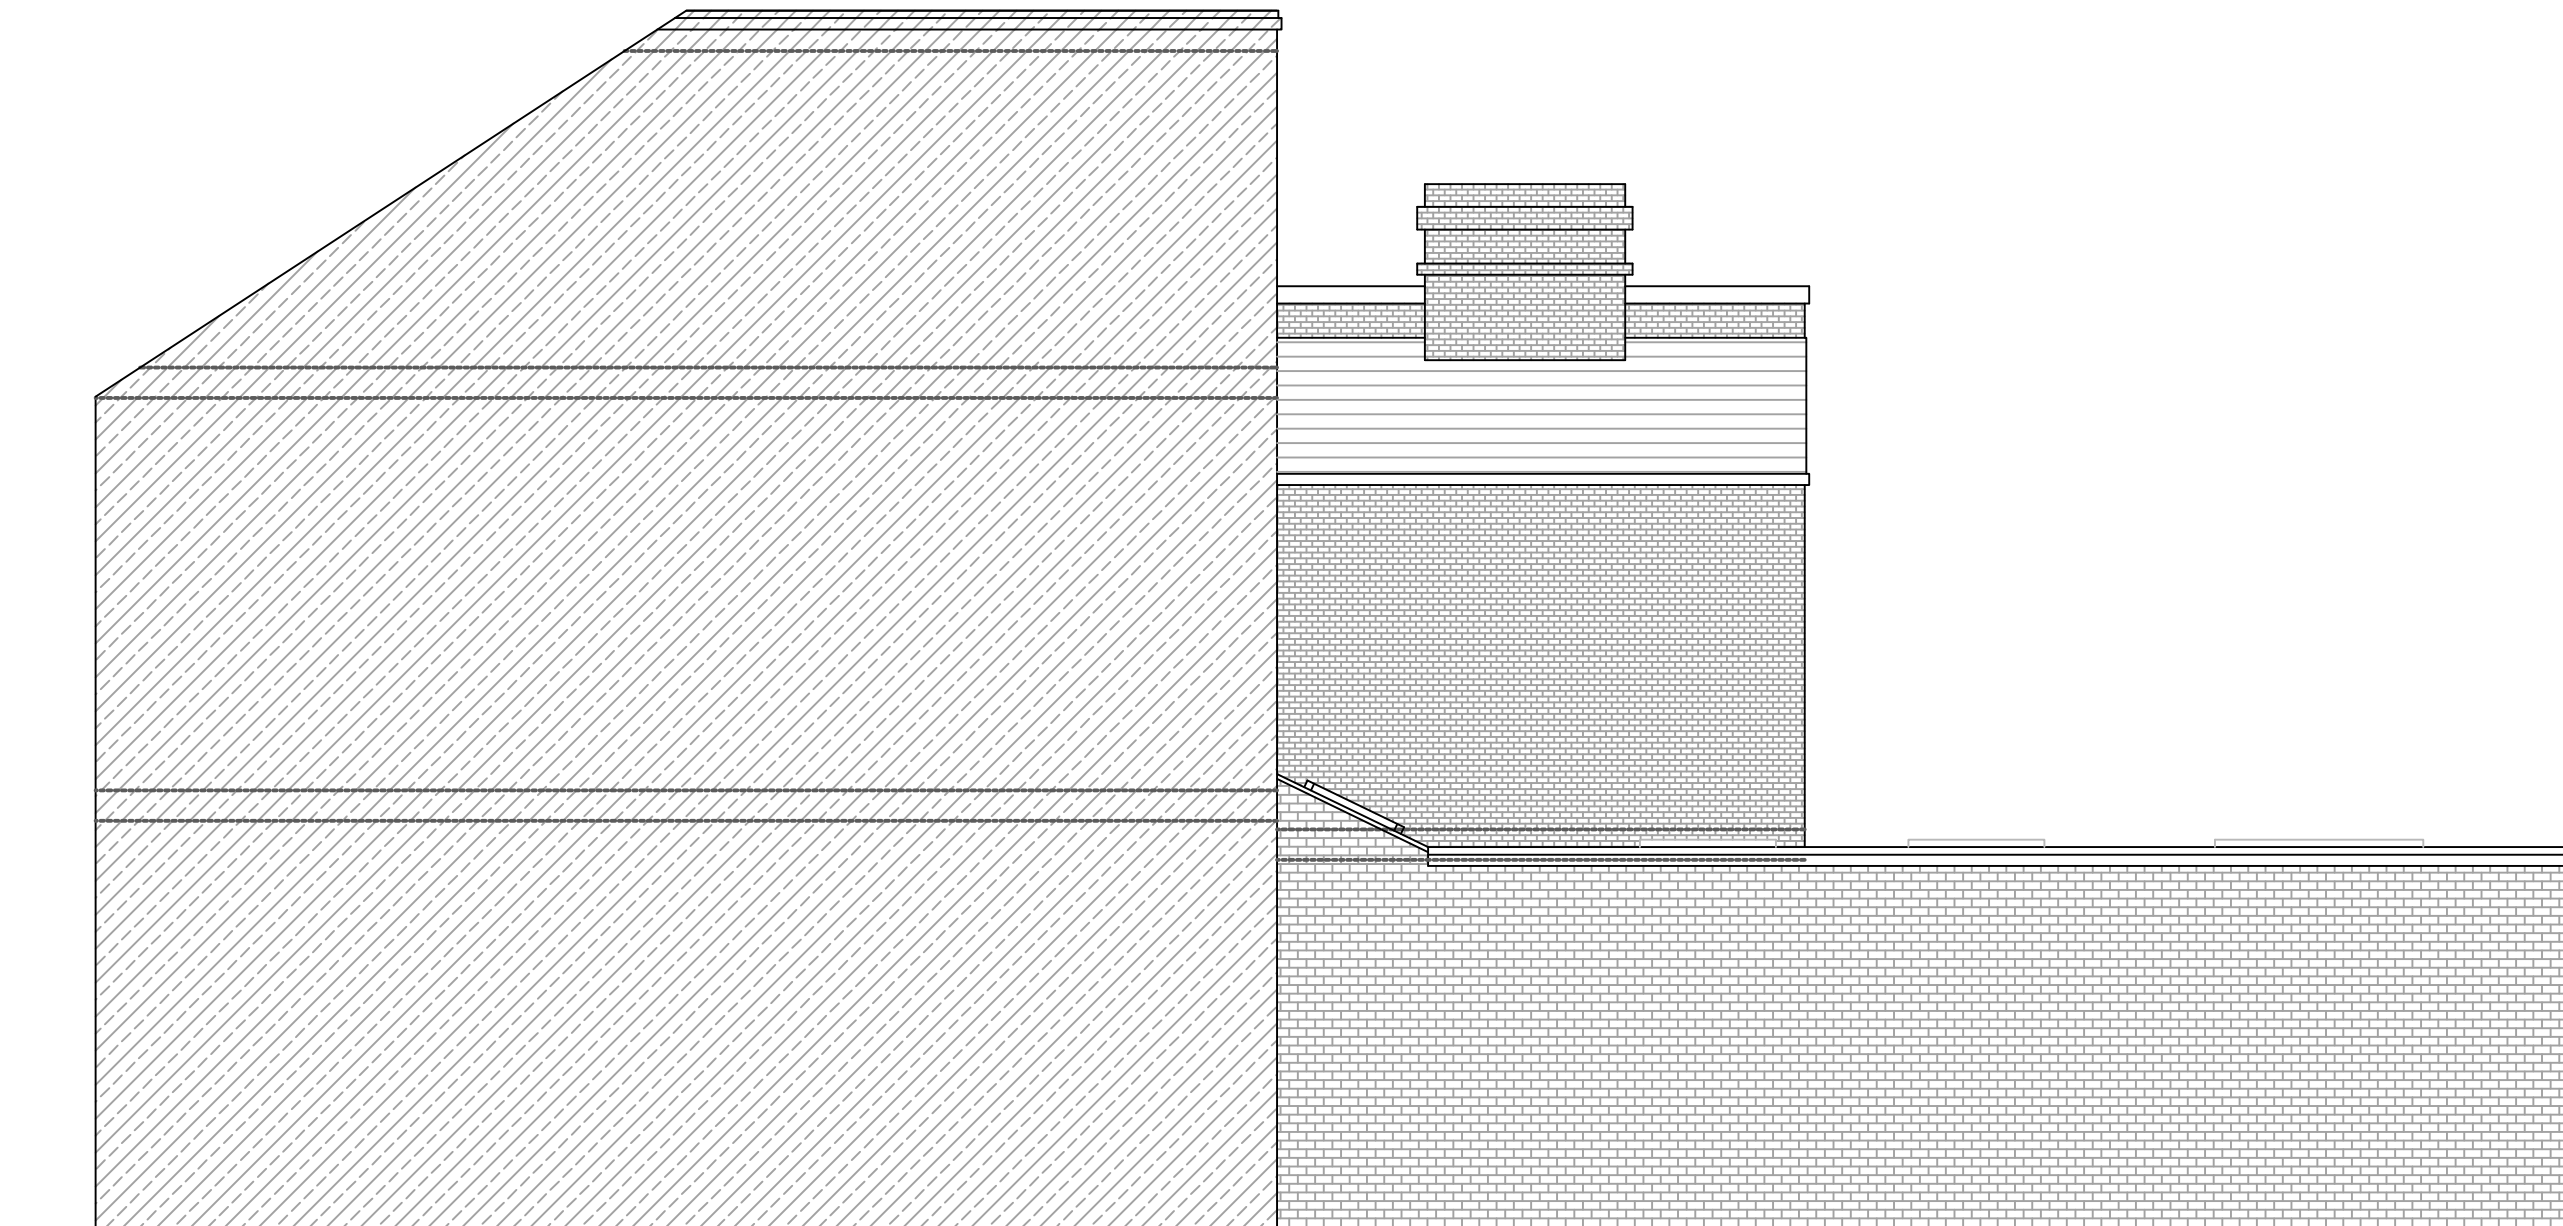

PROPOSED SIDE ELEVATION
1:50

REV	DATE	NOTES

CLIENT	SC
<small>DRAWINGS TO BE READ IN CONJUNCTION WITH RELEVANT DRAWING AND SPECS. FIGURED DIMENSIONS ONLY. DIMENSIONS SHOULD NOT BE RELIED UPON FOR THE PURPOSES OF ORDERING MATERIAL OR PLACING SUB-CONTRACT ORDERS, OR THE PLACEMENT OF ORDERS WITH THIRD PARTIES. THIRD PARTY SUPPLIERS TO TAKE THEIR OWN SITE MEASUREMENTS. IN THE EVENT THAT A CONTRACTOR OTHER THAN BUILD TEAM HOLBORN LIMITED IS APPOINTED TO EXECUTE THE WORKS, DESIGN TEAM HOLBORN LIMITED ACCEPT NO LIABILITY WHATSOEVER FOR THE SPECIFICATIONS, CALCULATION OR OTHER STRUCTURAL OR NON-STRUCTURAL INFORMATION AS IT SO EXISTS PERTAINING TO THE PROPOSED WORKS CONTAIN HEREWITH.</small>	


PROJECT	FAIRFAX ROAD N8
DRAWING TITLE	PROPOSED SIDE ELEVATION

SCALE	1:50@A3	DRAWING NO.	REV.
DATE	DRAWN		
<p>Meters @ 1:50 @ A3</p>			


designteam
the kitchen extension company

Unit 1F
26-32 Voltaire Road
London SW4 6DH

Tel: 0207 242 5353
hello@designteamldn.com
www.designteamldn.com

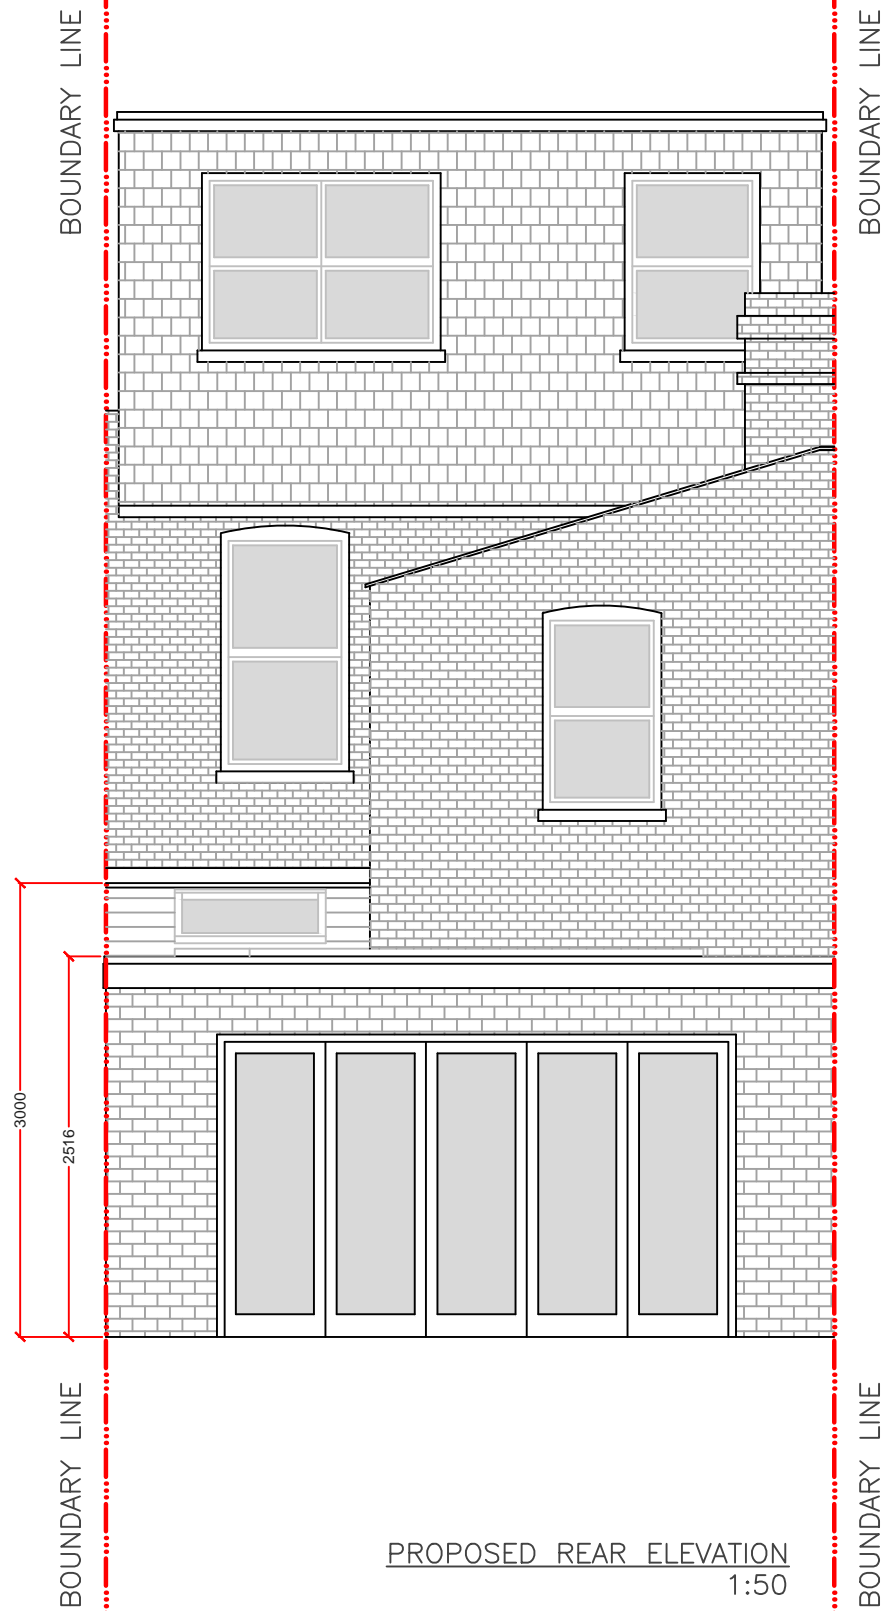

PROPOSED REAR ELEVATION
1:50

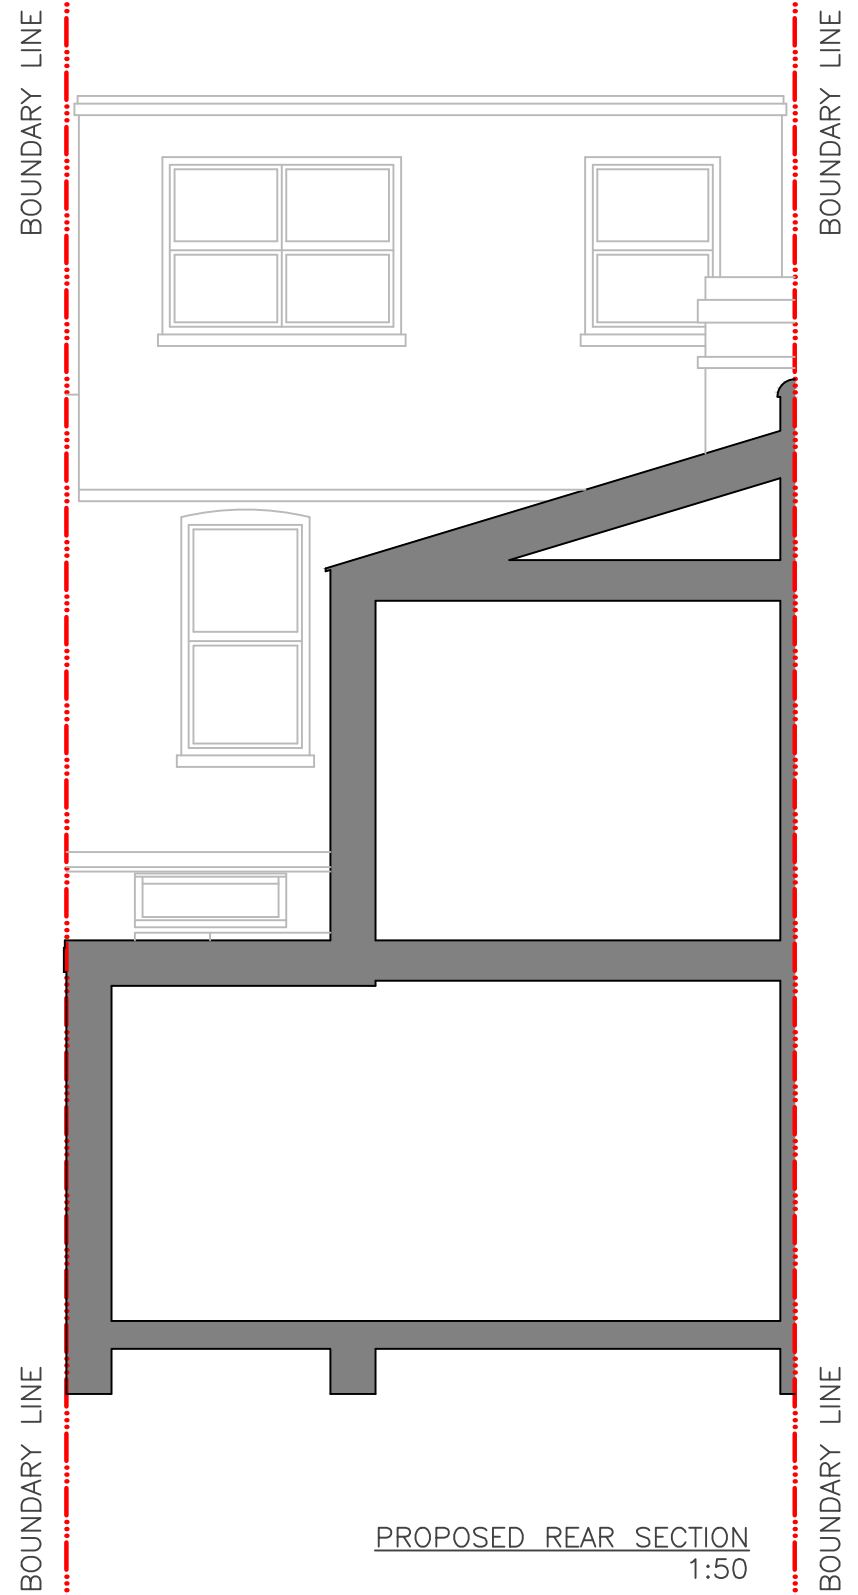

PROPOSED REAR SECTION
1:50

REV	DATE	NOTES

CLIENT
SC

DRAWINGS TO BE READ IN CONJUNCTION WITH RELEVANT DRAWING AND SPECS. FIGURED DIMENSIONS ONLY. DIMENSIONS SHOULD NOT BE RELIED UPON FOR THE PURPOSES OF ORDERING MATERIAL OR PLACING SUB-CONTRACT ORDERS, OR THE PLACEMENT OF ORDERS WITH THIRD PARTIES. THIRD PARTY SUPPLIERS TO TAKE THEIR OWN SITE MEASUREMENTS. IN THE EVENT THAT A CONTRACTOR OTHER THAN BUILD TEAM HOLBORN LIMITED IS APPOINTED TO EXECUTE THE WORKS, DESIGN TEAM HOLBORN LIMITED ACCEPT NO LIABILITY WHATSOEVER FOR THE SPECIFICATIONS, CALCULATION OR OTHER STRUCTURAL OR NON-STRUCTURAL INFORMATION AS IT SO EXISTS PERTAINING TO THE PROPOSED WORKS CONTAIN HEREWITH.

PROJECT
FAIRFAX ROAD N8

DRAWING TITLE
PROPOSED REAR ELEVATION AND SECTION

SCALE **1:50@A3** DRAWING NO. REV.

DATE DRAWN

Meters @ 1:50 @ A3

designteam
the kitchen extension company

Unit 1F
26-32 Voltaire Road
London SW4 6DH

Tel: 0207 242 5353
hello@designteamldn.com
www.designteamldn.com