
[illegible]

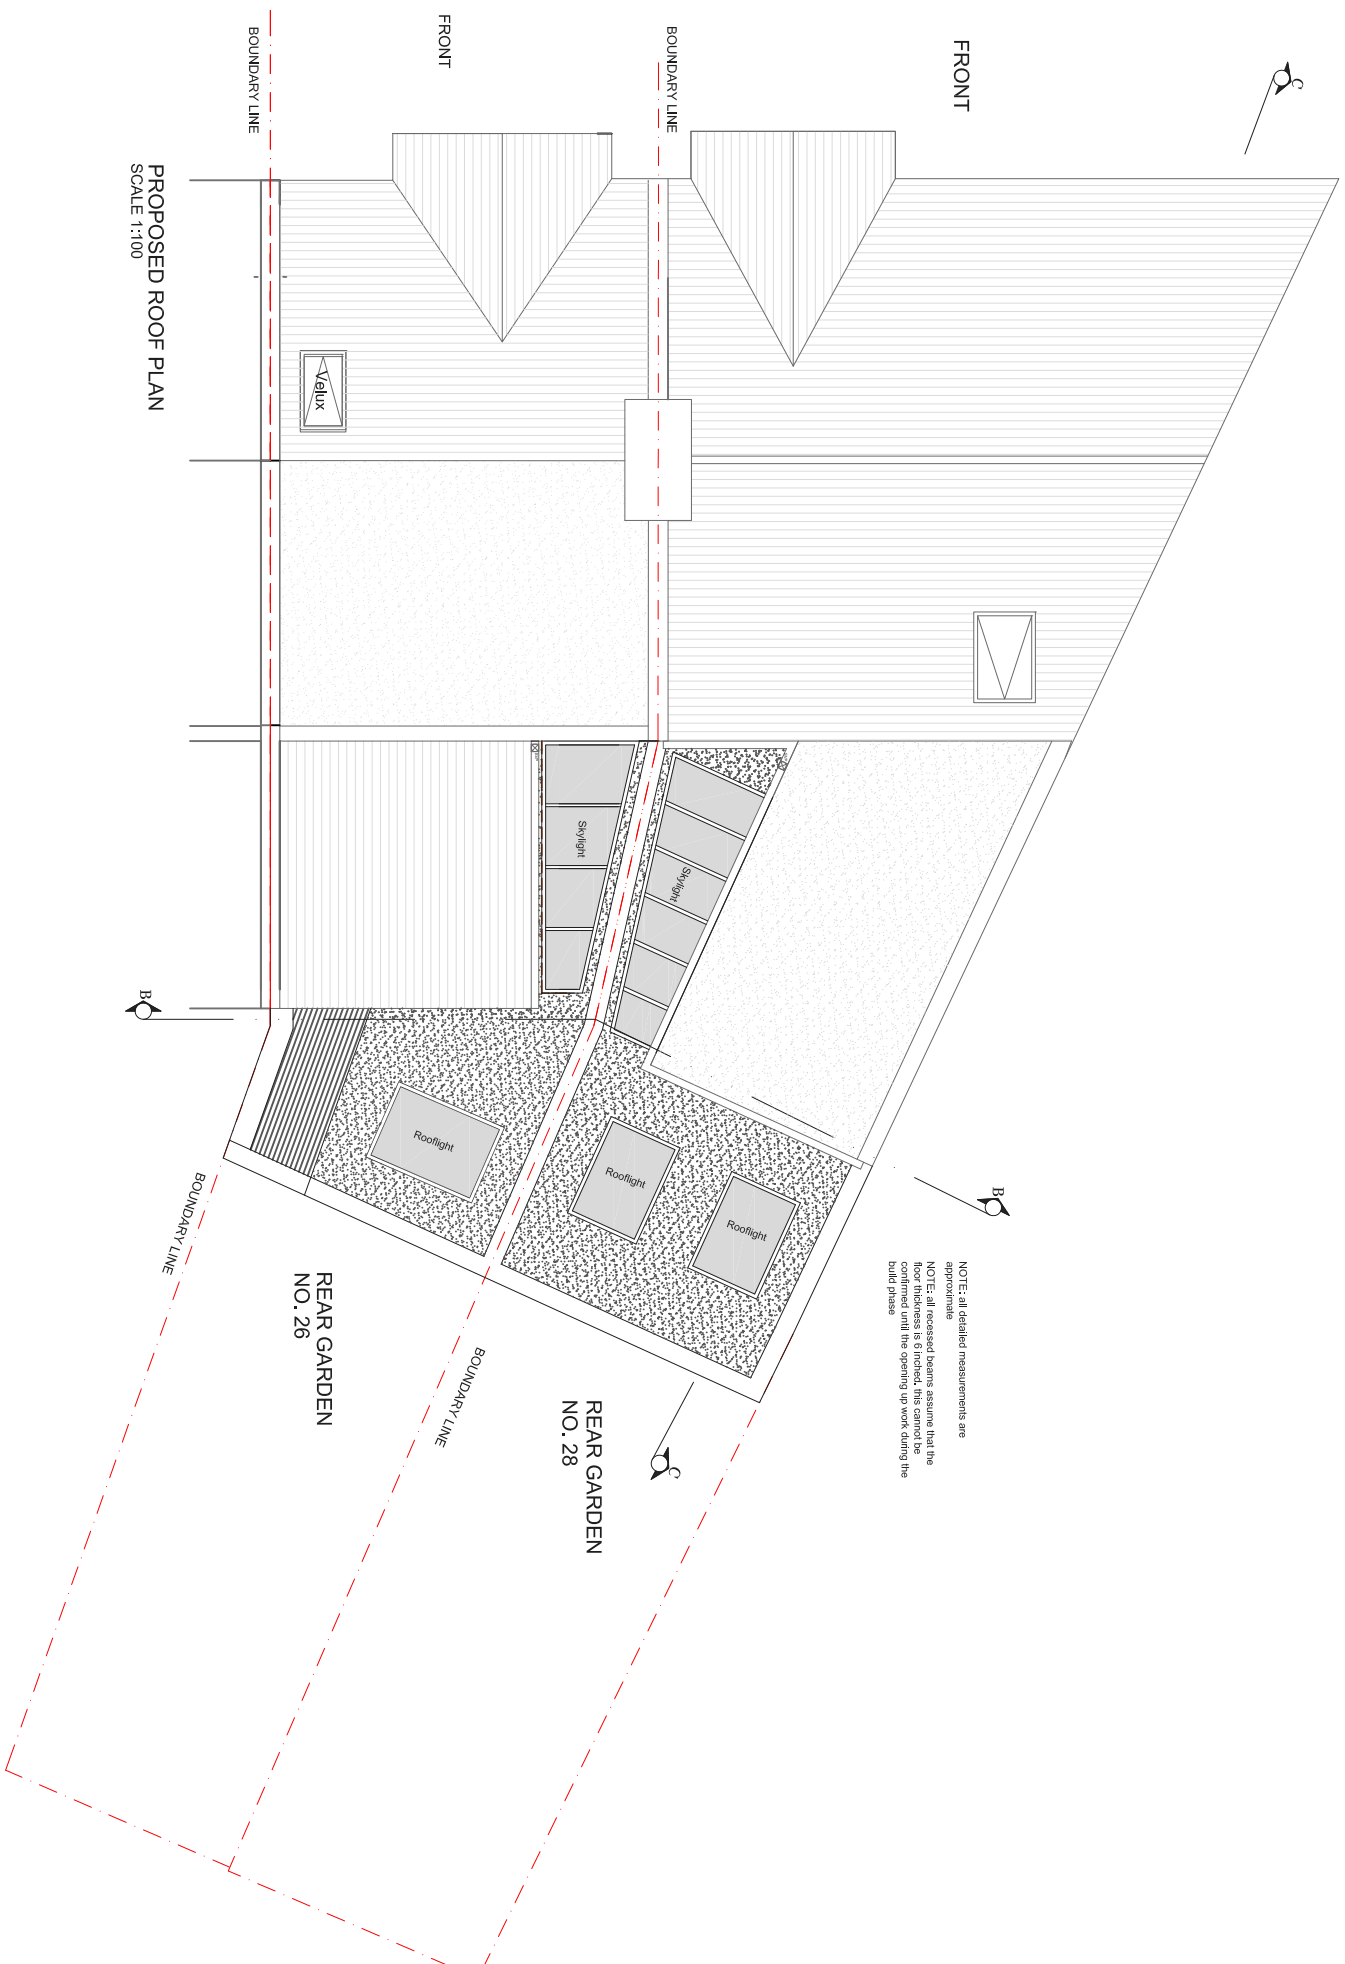



CLIENT	PROJECT			SCALE	1:100@A3	DRAWING NO.	REV.
MF & CH	FITZGEARLD AVENUE SW14			DATE	19-11-15	DRAWN	
	DRAWING TITLE			0 1 2 3 4 5 Meters @ 1:100@ A3			
	PROPOSED GROUND FLOOR PLAN						
REV	DATE	NOTES					

buildteam

the kitchen extension company

Unit 1F
26-32 Voltaire Road
London SW4 6DH

T 020 7495 6561
info@buildteam.com
www.buildteam.com

 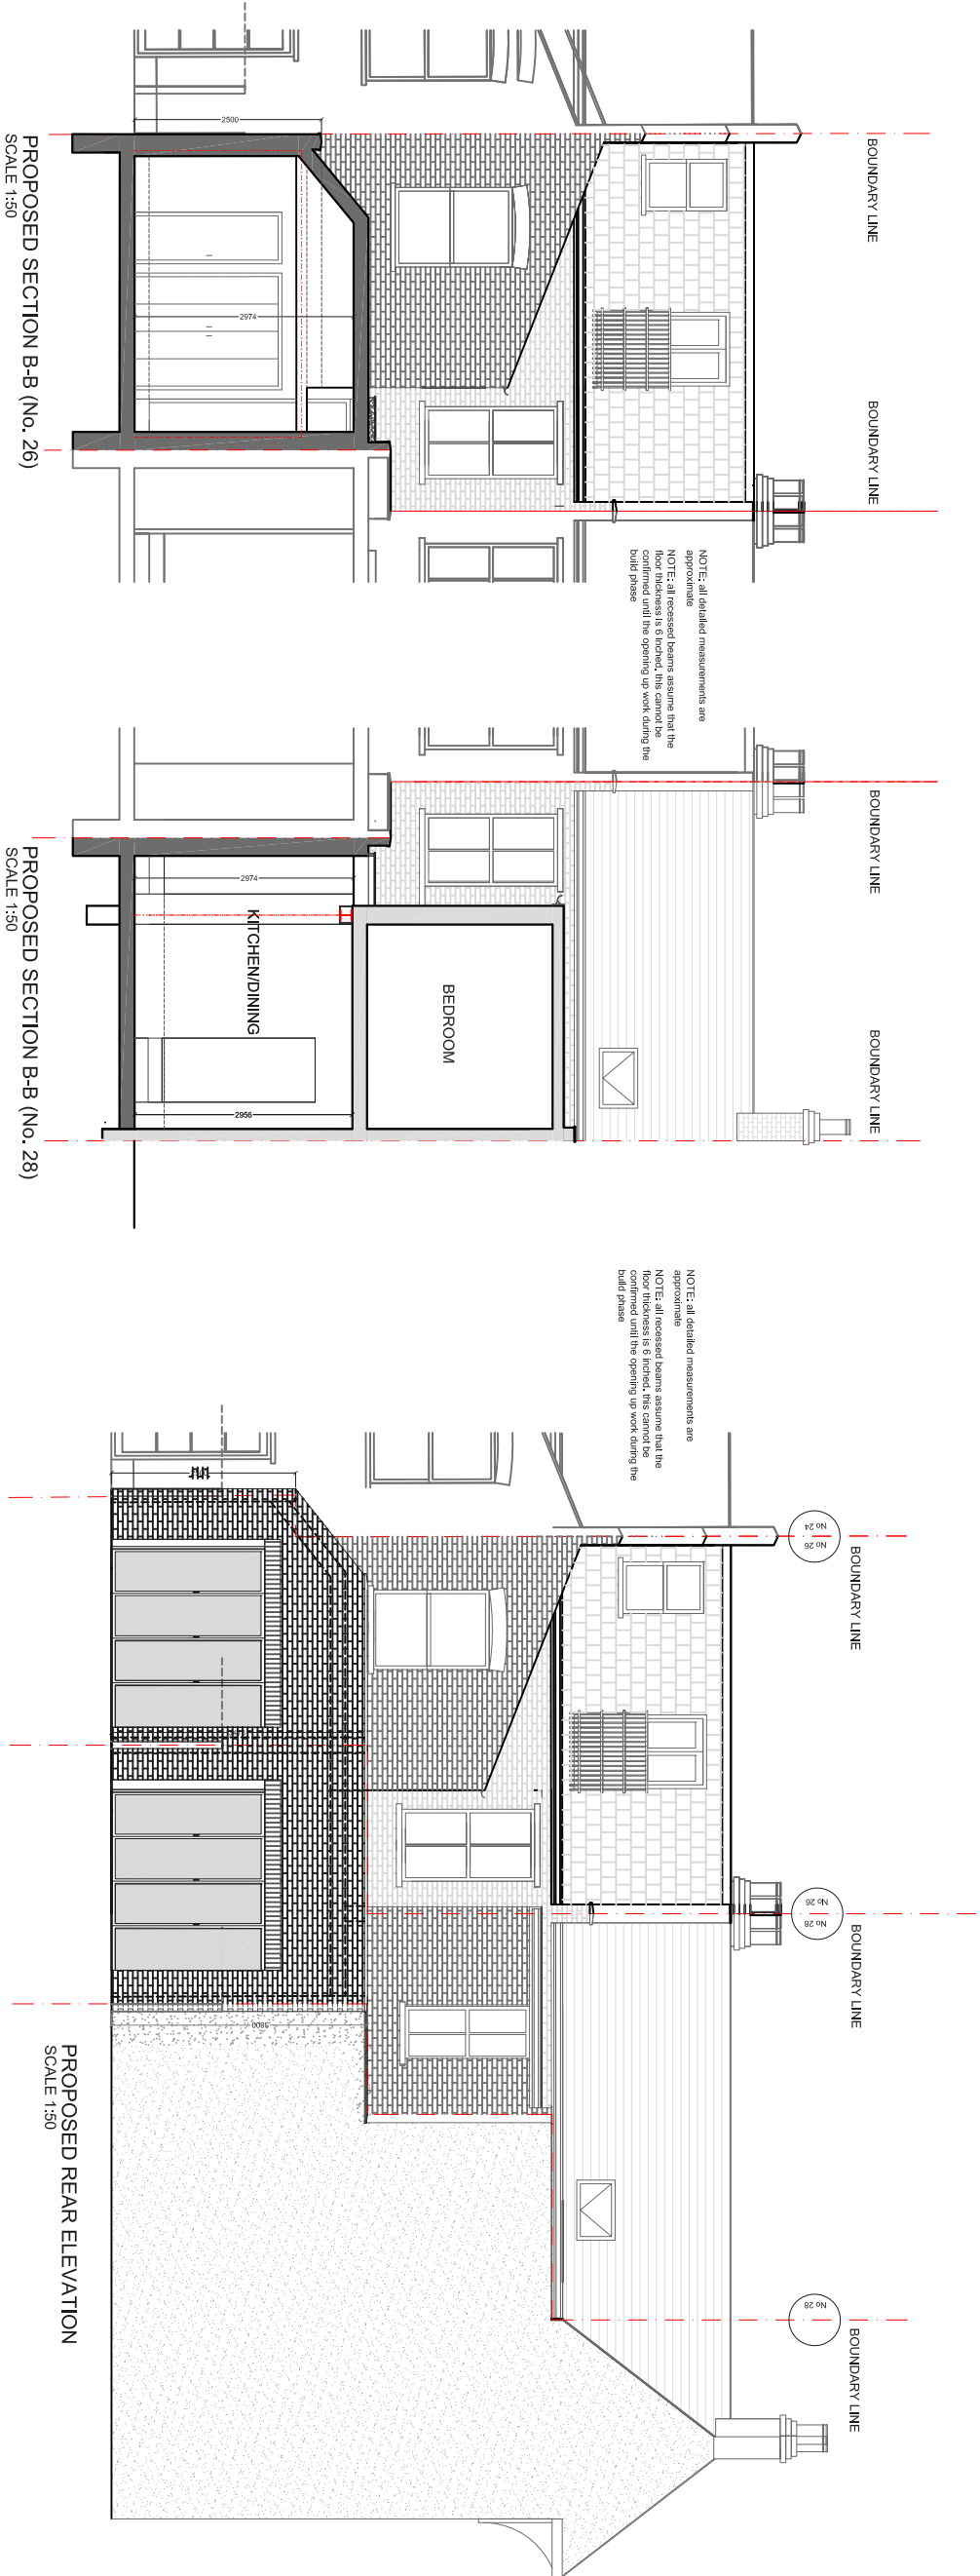

	CLIENT	PROJECT	SCALE	DRAWING NO.	REV.	<div><div>buildteam</div><div>the kitchen extension company</div><div>Unit 1F 26-32 Voltaire Road London SW4 6DH</div><div>T 020 7495 6561 info@buildteam.com www.buildteam.com</div></div>
		MF & CH	1:100@A3			
			DATE	DRAWN		
			19-11-15			
		DRAWING TITLE				
REV	DATE	NOTES	PROPOSED GROUND FLOOR PLAN			