



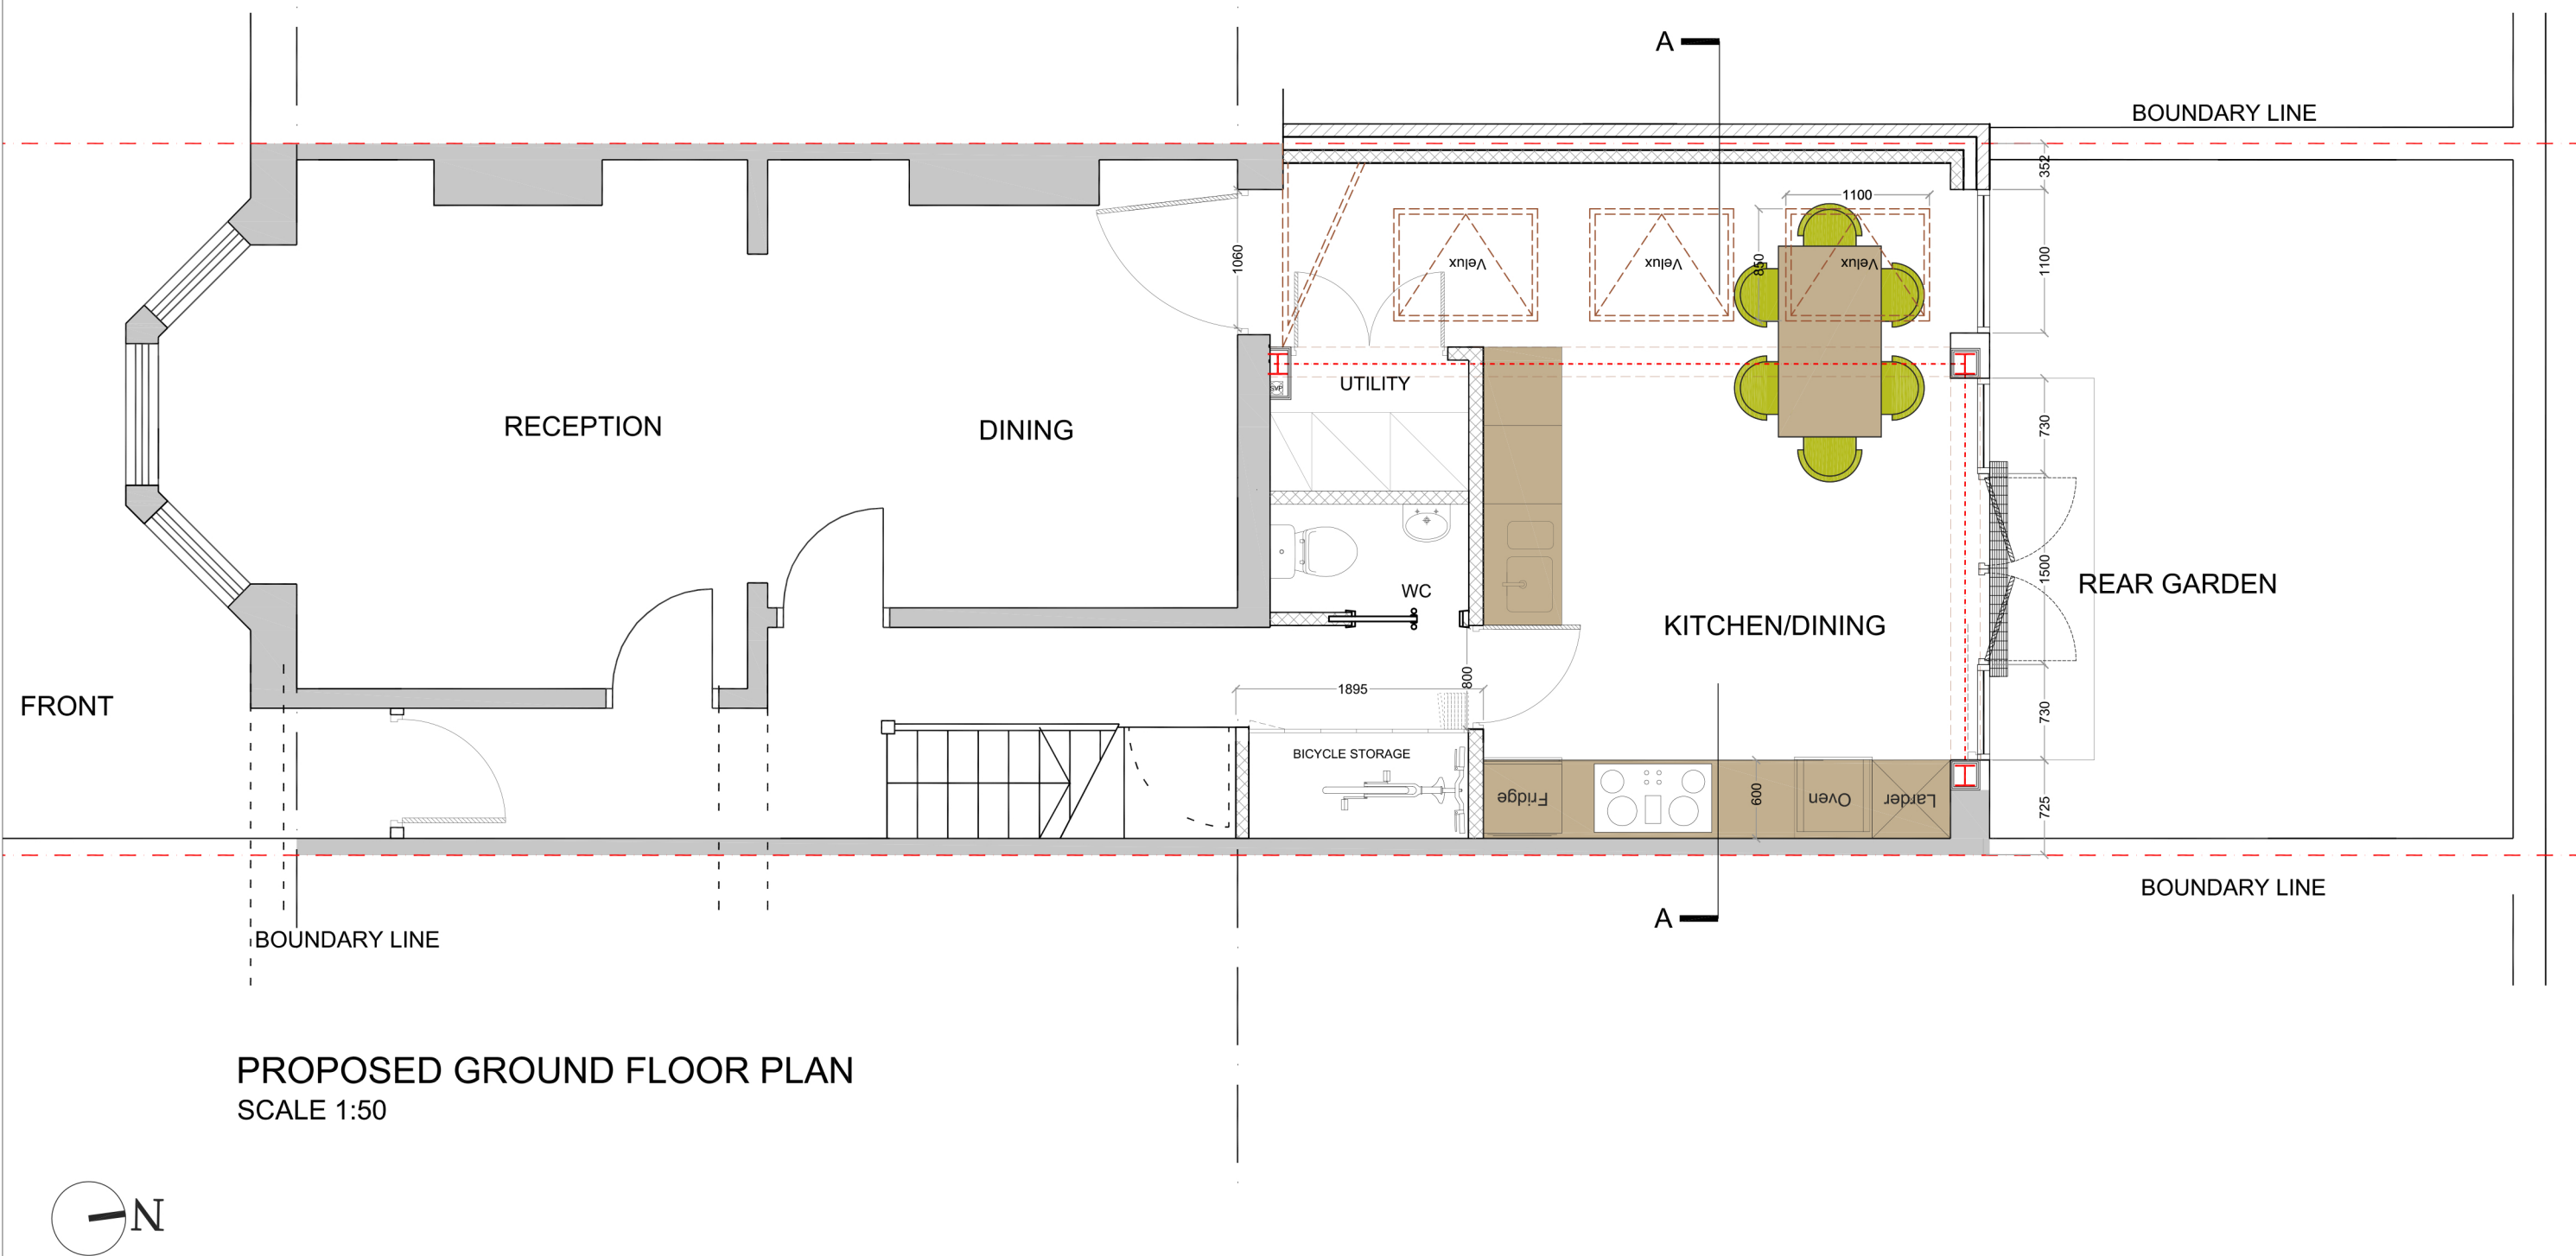

			CLIENT KP	PROJECT 20FRAMFIELD RD N5	SCALE 1:50@A3		DRAWING NO.	REV.	buildteam the side return extension company Unit 1F 26-32 Voltaire Road London SW4 6DH T 020 7495 6561 info@buildteam.com www.buildteam.com			
					DATE 22-04-15					DRAWN SC		
					00.511.522.5 Meters @ 1:50@ A3							
REV	DATE	NOTES			DRAWING TITLE PROPOSED GROUND FLOOR PLAN							

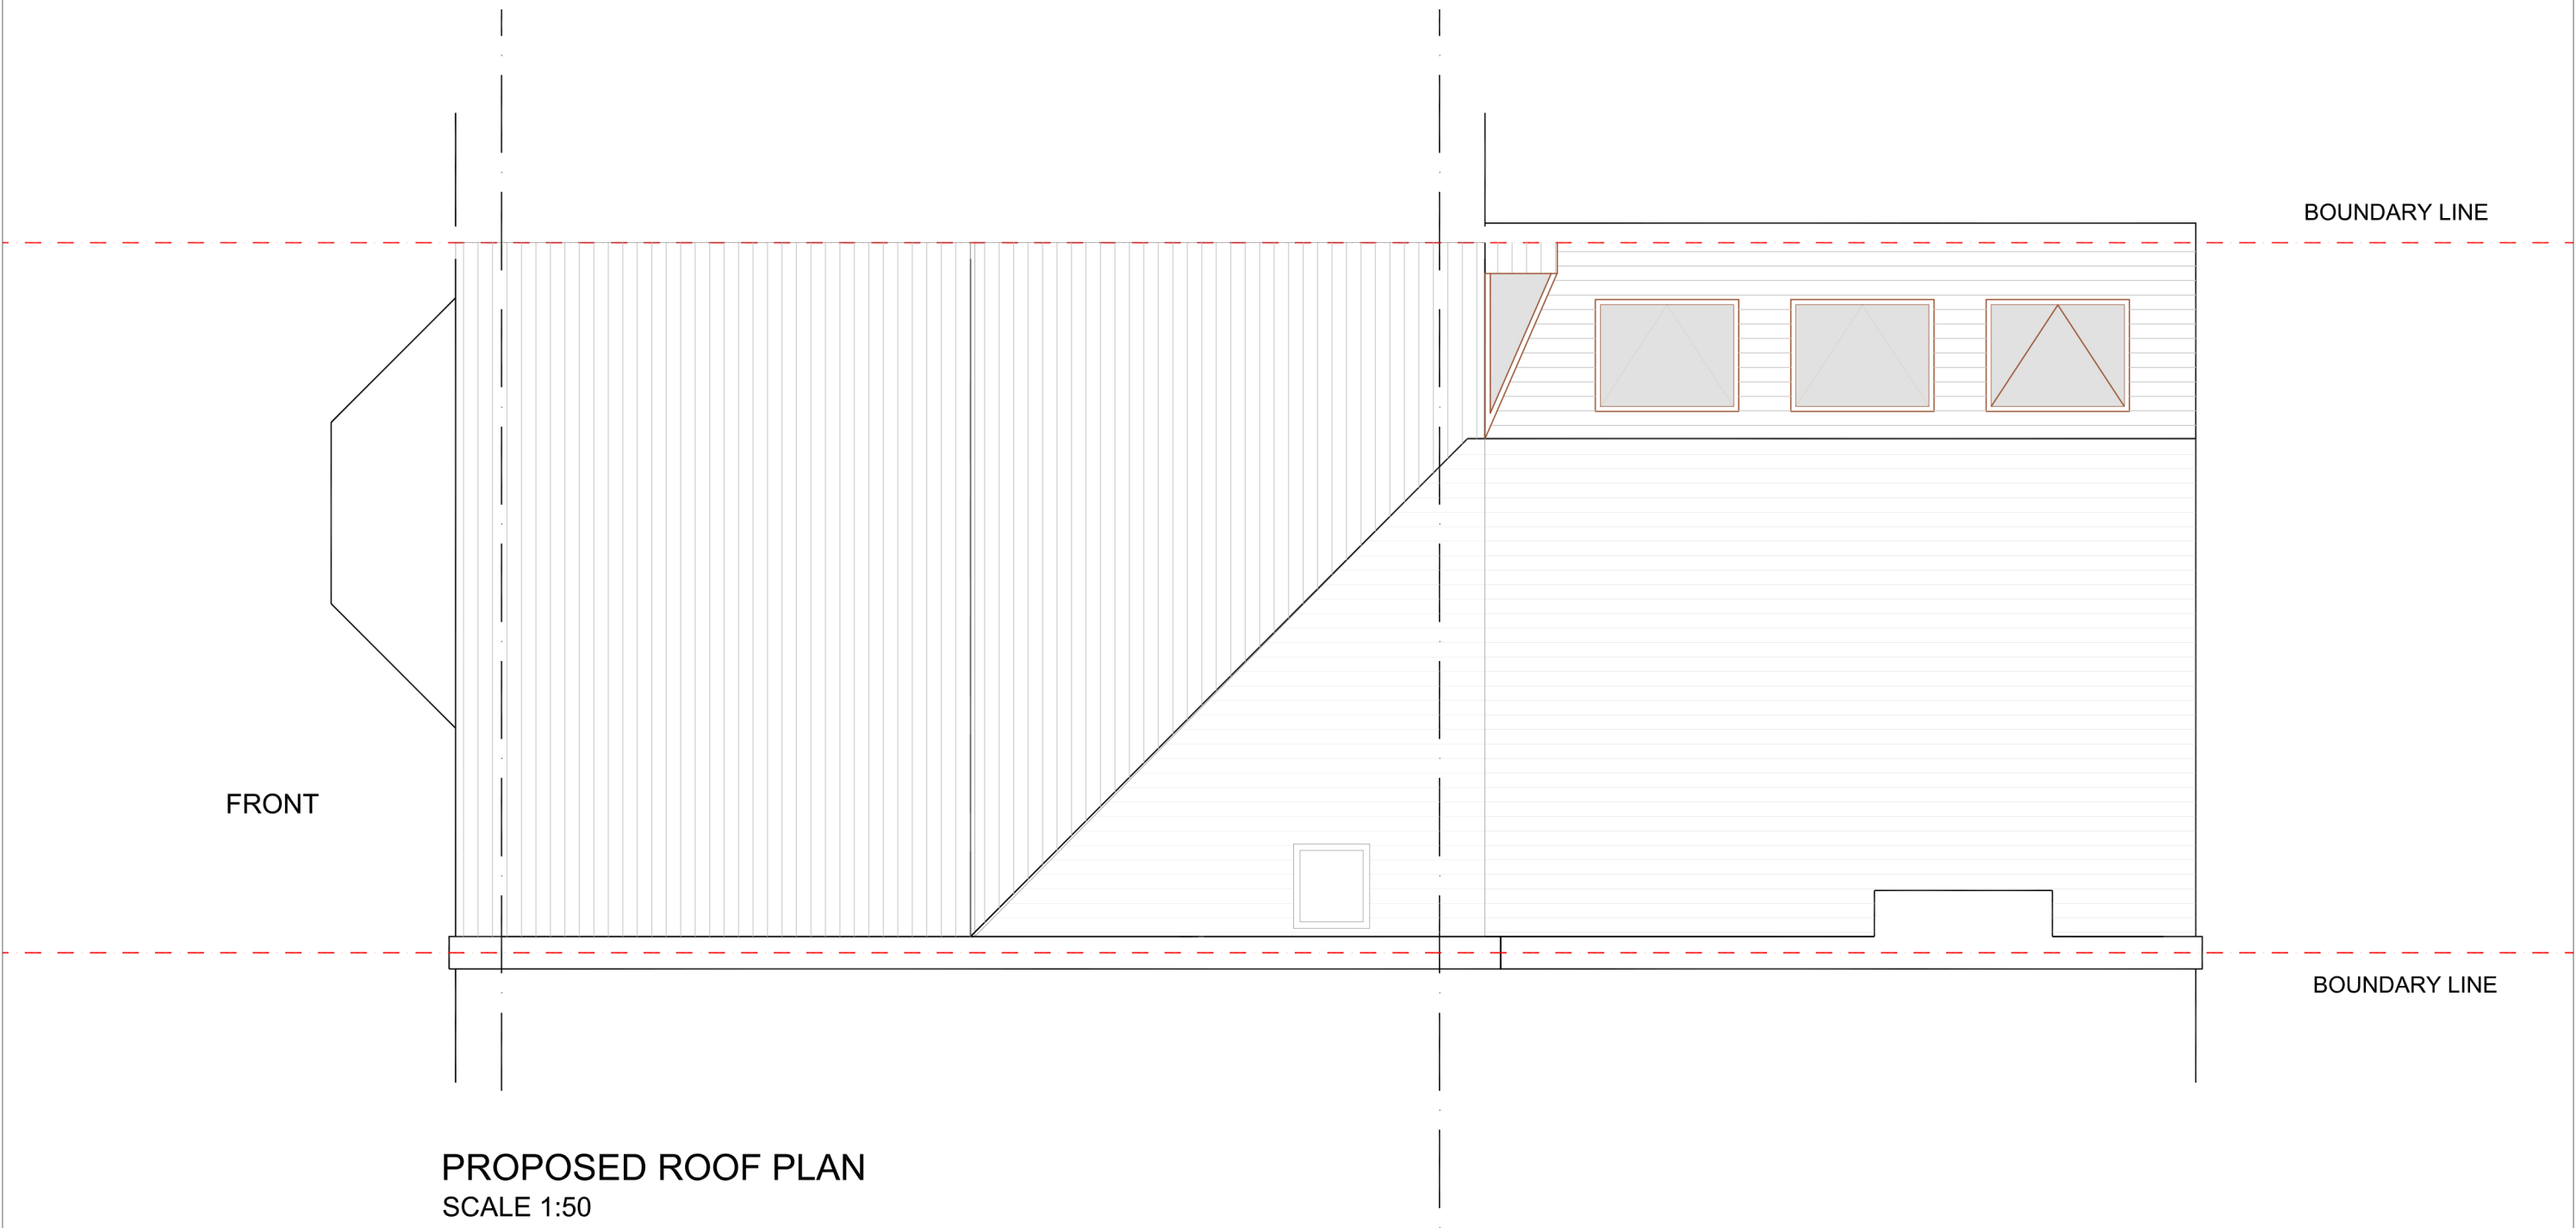


			CLIENT KP	PROJECT 20FRAMFIELD RD N5	SCALE 1:50@A3		DRAWING NO.	REV.	buildteam the side return extension company Unit 1F 26-32 Voltaire Road London SW4 6DH T 020 7495 6561 info@buildteam.com www.buildteam.com			
					DATE 15-04-15	DRAWN SC						
					DRAWING TITLE							
					PROPOSED ROOF PLAN							
REV	DATE	NOTES			00.511.522.5 Meters @ 1:50@ A3							



EXISTING REAR ELEVATION



PROPOSED REAR ELEVATION

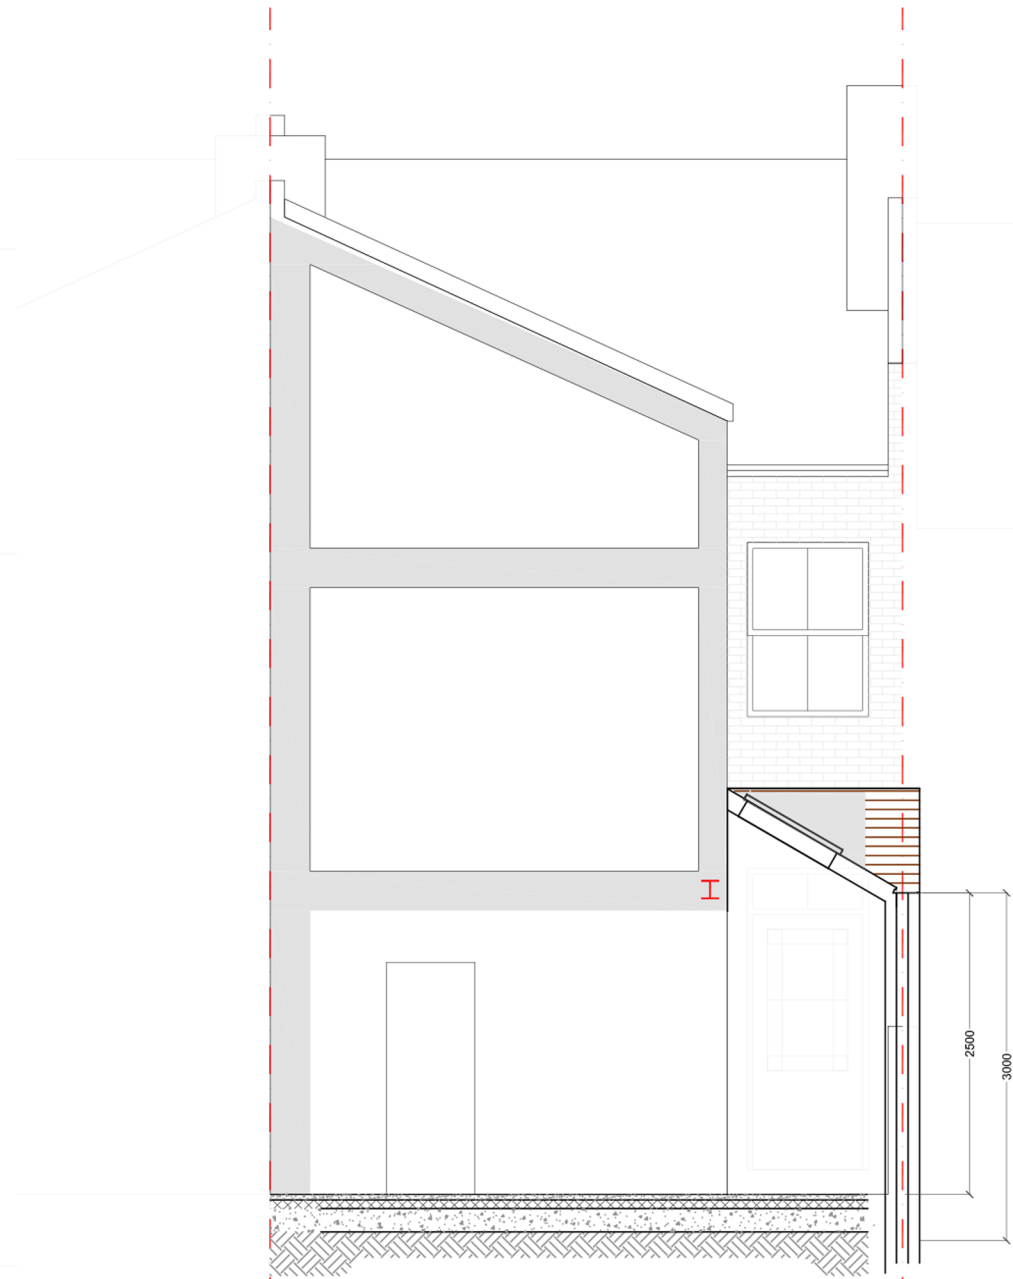

PROPOSED SECTION AA

			CLIENT KP	PROJECT 20FRAMFIELD RD N5	SCALE	DRAWING NO.	REV.	buildteam the side return extension company Unit 1F 26-32 Voltaire Road London SW4 6DH T 020 7495 6561 info@buildteam.com www.buildteam.com	
					DATE 29-04-15				DRAWN SC
					DRAWING TITLE ELEVATIONS & SECTION				
REV	DATE	NOTES							