


PROPOSED GROUND FLOOR PLAN

 

REV	DATE	NOTES


CLIENT  
VR

DRAWINGS TO BE READ IN CONJUNCTION WITH RELEVANT DRAWING AND SPECS. FIGURED DIMENSIONS ONLY. ANY DISCREPANCIES ARE TO BE POINTED TO THE ARCHITECT. THE ARCHITECT IS NOT LIABLE FOR ANY FAULTS NOT RAISED IN THE EVENT THAT A CONTRACTOR OTHER THAN BUILD TEAM HOLBORN LIMITED IS APPOINTED TO EXECUTE THE WORKS. BUILD TEAM HOLBORN LIMITED ACCEPTS NO LIABILITY WHATSOEVER FOR THE SPECIFICATION, CALCULATION OR OTHER INFORMATION AS IT SO EXISTS PERTAINING TO THE PROPOSED WORKS CONTAINED HEREWITH.

PROJECT  
FRANCIS TERRACE  
MEWS N19

DRAWING TITLE  
PROPOSED GROUND  
FLOOR PLAN


SCALE 1:50@A3	DRAWING NO. P1	REV.
DATE 10-06-14	DRAWN MKS	

 

**buildteam**  
the side return extension company

Unit 1F  
26-32 Voltaire Road  
London SW4 6DH

T 020 7495 6561  
info@buildteam.com  
www.buildteam.com

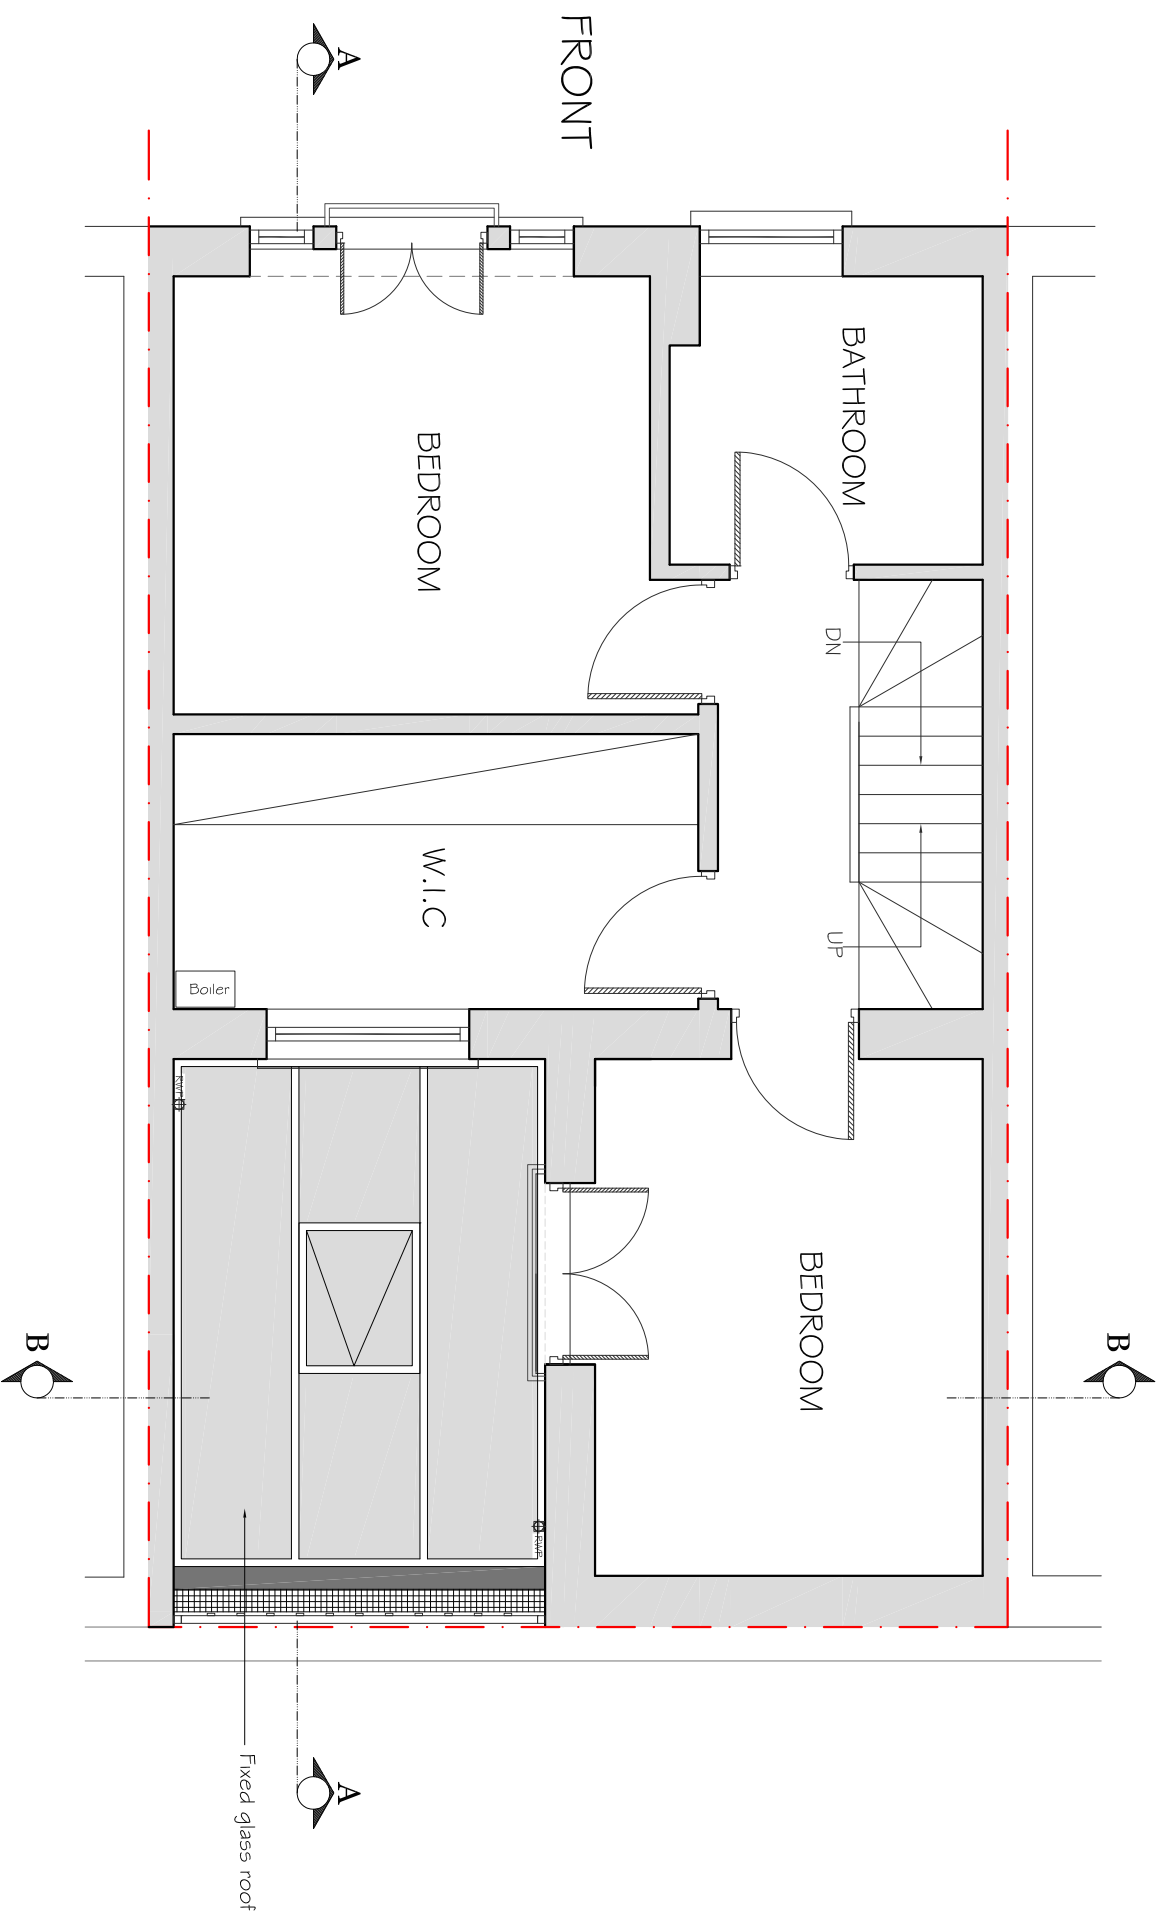

PROPOSED FIRST FLOOR PLAN



REV	DATE	NOTES


CLIENT  
**VR**

DRAWINGS TO BE READ IN CONJUNCTION WITH RELEVANT DRAWING AND SPECS. FIGURED DIMENSIONS ONLY. ANY DISCREPANCIES ARE TO BE POINTED TO THE ARCHITECT. THE ARCHITECT IS NOT LIABLE FOR ANY FAULTS NOT RAISED IN THE EVENT THAT A CONTRACTOR OTHER THAN BUILD TEAM HOLBORN LIMITED IS APPOINTED TO EXECUTE THE WORKS. BUILD TEAM HOLBORN LIMITED ACCEPTS NO LIABILITY WHATSOEVER FOR THE SPECIFICATION, CALCULATION OR OTHER INFORMATION AS IT SO EXISTS PERTAINING TO THE PROPOSED WORKS CONTAINED HEREWITH.

PROJECT  
**FRANCIS TERRACE  
MEWS N19**

DRAWING TITLE  
**PROPOSED FIRST  
FLOOR PLAN**


SCALE <b>1:50@A3</b>	DRAWING NO. <b>P2</b>	REV.
DATE <b>10-06-14</b>	DRAWN <b>MKS</b>	

 


**buildteam**  
the side return extension company

Unit 1F  
26-32 Voltaire Road  
London SW4 6DH


T 020 7495 6561  
info@buildteam.com  
www.buildteam.com

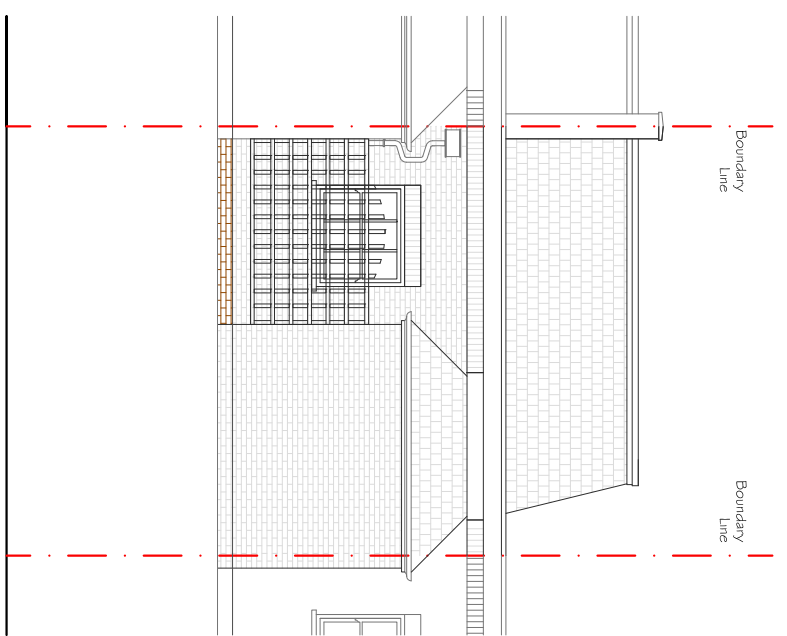


PROPOSED REAR ELEVATION

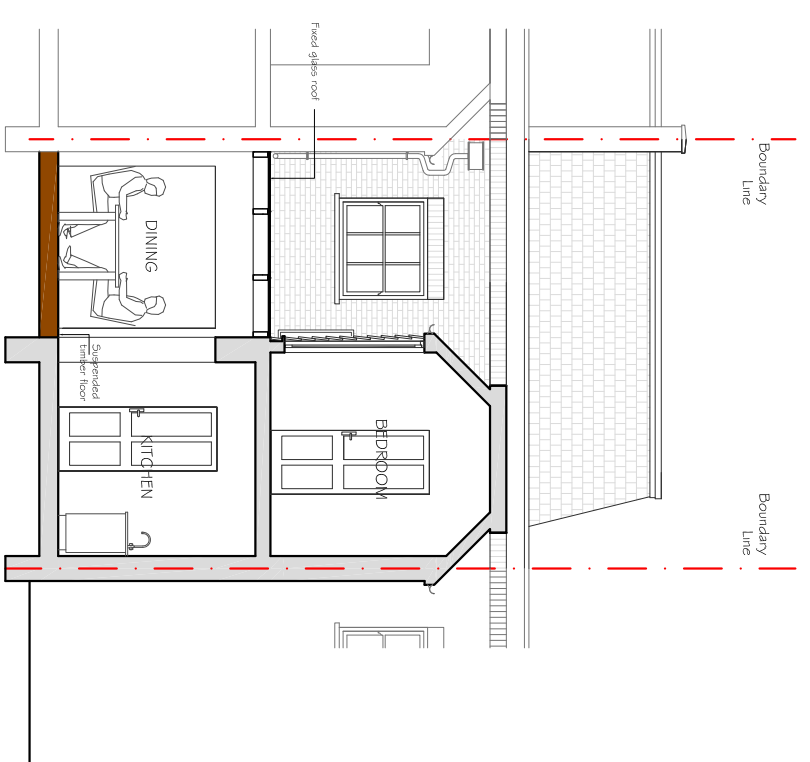

PROPOSED SECTIONAL ELEVATION B

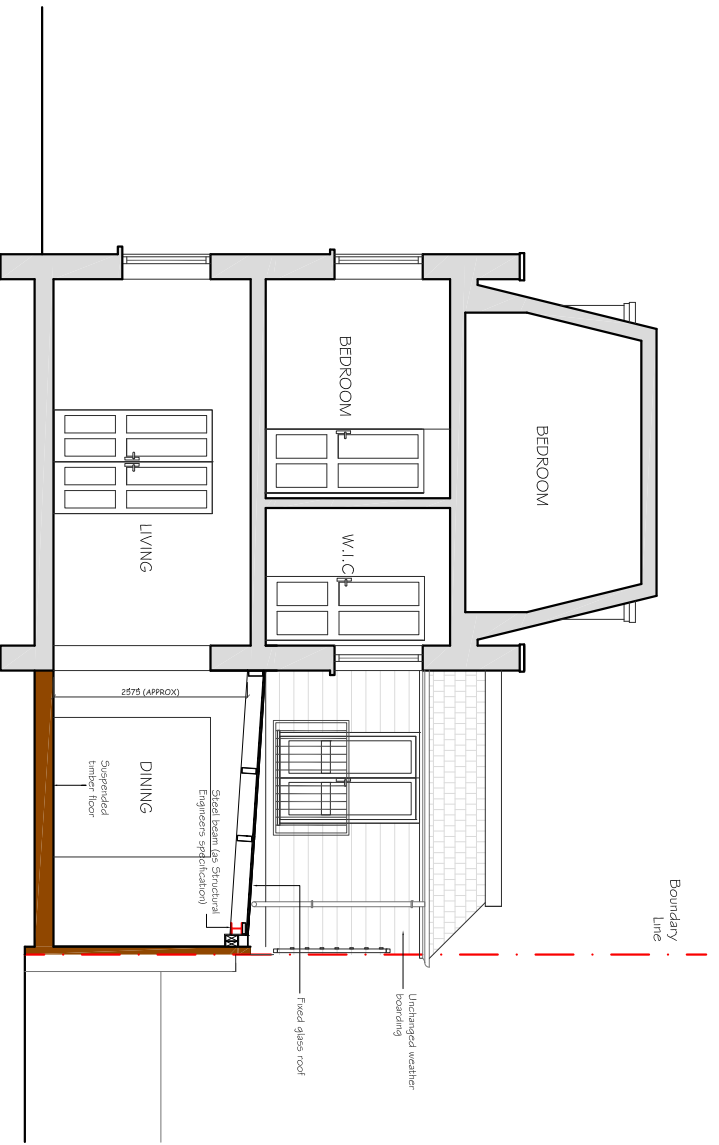

PROPOSED SECTIONAL ELEVATION A

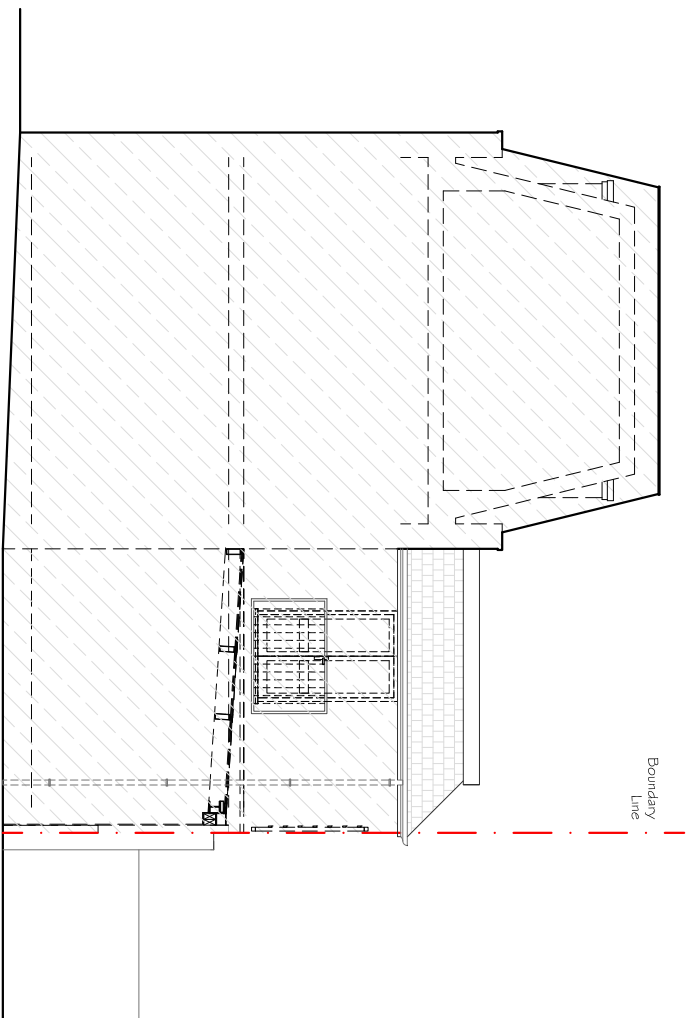

PROPOSED SIDE ELEVATION

REV	DATE	NOTES

CLIENT

VR

DRAWINGS TO BE READ IN CONJUNCTION WITH RELEVANT DRAWING AND SPECS. FIGURED DIMENSIONS ONLY. ANY DISCREPANCIES ARE TO BE POINTED TO THE ARCHITECT. THE ARCHITECT IS NOT LIABLE FOR ANY FAULTS NOT RAISED IN THE EVENT THAT A CONTRACTOR OTHER THAN BUILD TEAM HOLBORN LIMITED IS APPOINTED TO EXECUTE THE WORKS. BUILD TEAM HOLBORN LIMITED ACCEPTS NO LIABILITY WHATSOEVER FOR THE SPECIFICATION, CALCULATION OR OTHER INFORMATION AS IT SO EXISTS PERTAINING TO THE PROPOSED WORKS CONTAINED HEREWITH.

PROJECT

FRANCIS TERRACE  
MEWS N19

DRAWING TITLE

PROPOSED ELEVATIONS  
AND SECTIONS

SCALE

1:100@A3

DATE

10-06-14


DRAWN

MKS

DRAWING NO.

P3

REV.

 

the side return extension company

**buildteam**

Unit 1F  
26-32 Voltaire Road  
London SW4 6DH

T 020 7495 6561  
info@buildteam.com  
www.buildteam.com