



BOUNDARY LINE
PROPOSED GROUND FLOOR PLAN
 SCALE 1:50




REV	DATE	NOTES	CLIENT	PROJECT	SCALE	DATE	DRAWN	DRAWING NO.	REV.	buildteam the side return extension company Unit 1F 26-32 Voltaire Road London SW4 6DH T. 020 7495 6561 info@buildteam.com www.buildteam.com
			RP	FRIERN ROAD SE22	1:50@A3	17-10-14	SM	P1		
<small> DRAWINGS TO BE READ IN CONJUNCTION WITH RELEVANT DRAWING AND SPEC. REQUIRED DIMENSIONS ONLY. DIMENSIONS SHOULD NOT BE RELIED UPON FOR THE PURPOSES OF ORDERING MATERIALS OR PLACING SUB-CONTRACT ORDERS. ON THE PLACEMENT OF ORDERS WITH THIRD PARTIES, THIRD PARTY SUPPLIERS TO TAKE THEIR OWN SITE MEASUREMENTS. IN THE EVENT THAT A CONTRACTOR OTHER THAN BUILD TEAM HOLDEN LIMITED IS APPOINTED TO EXECUTE THE WORKS, BUILD TEAM HOLDEN LIMITED ACCEPTS NO LIABILITY WHATSOEVER FOR THE SPECIFICATION, OR SCHEDULE OF WORKS, OR OTHER INFORMATION, OR NON-SPECIFICATION, INFORMATION AS TO ANY DIMENSIONS OR OTHER INFORMATION, OR SCHEDULE OF WORKS, OR OTHER INFORMATION ON OTHER SHEETS OR NON-SPECIFICATION, INFORMATION AS TO ANY DIMENSIONS OR OTHER INFORMATION. </small>										

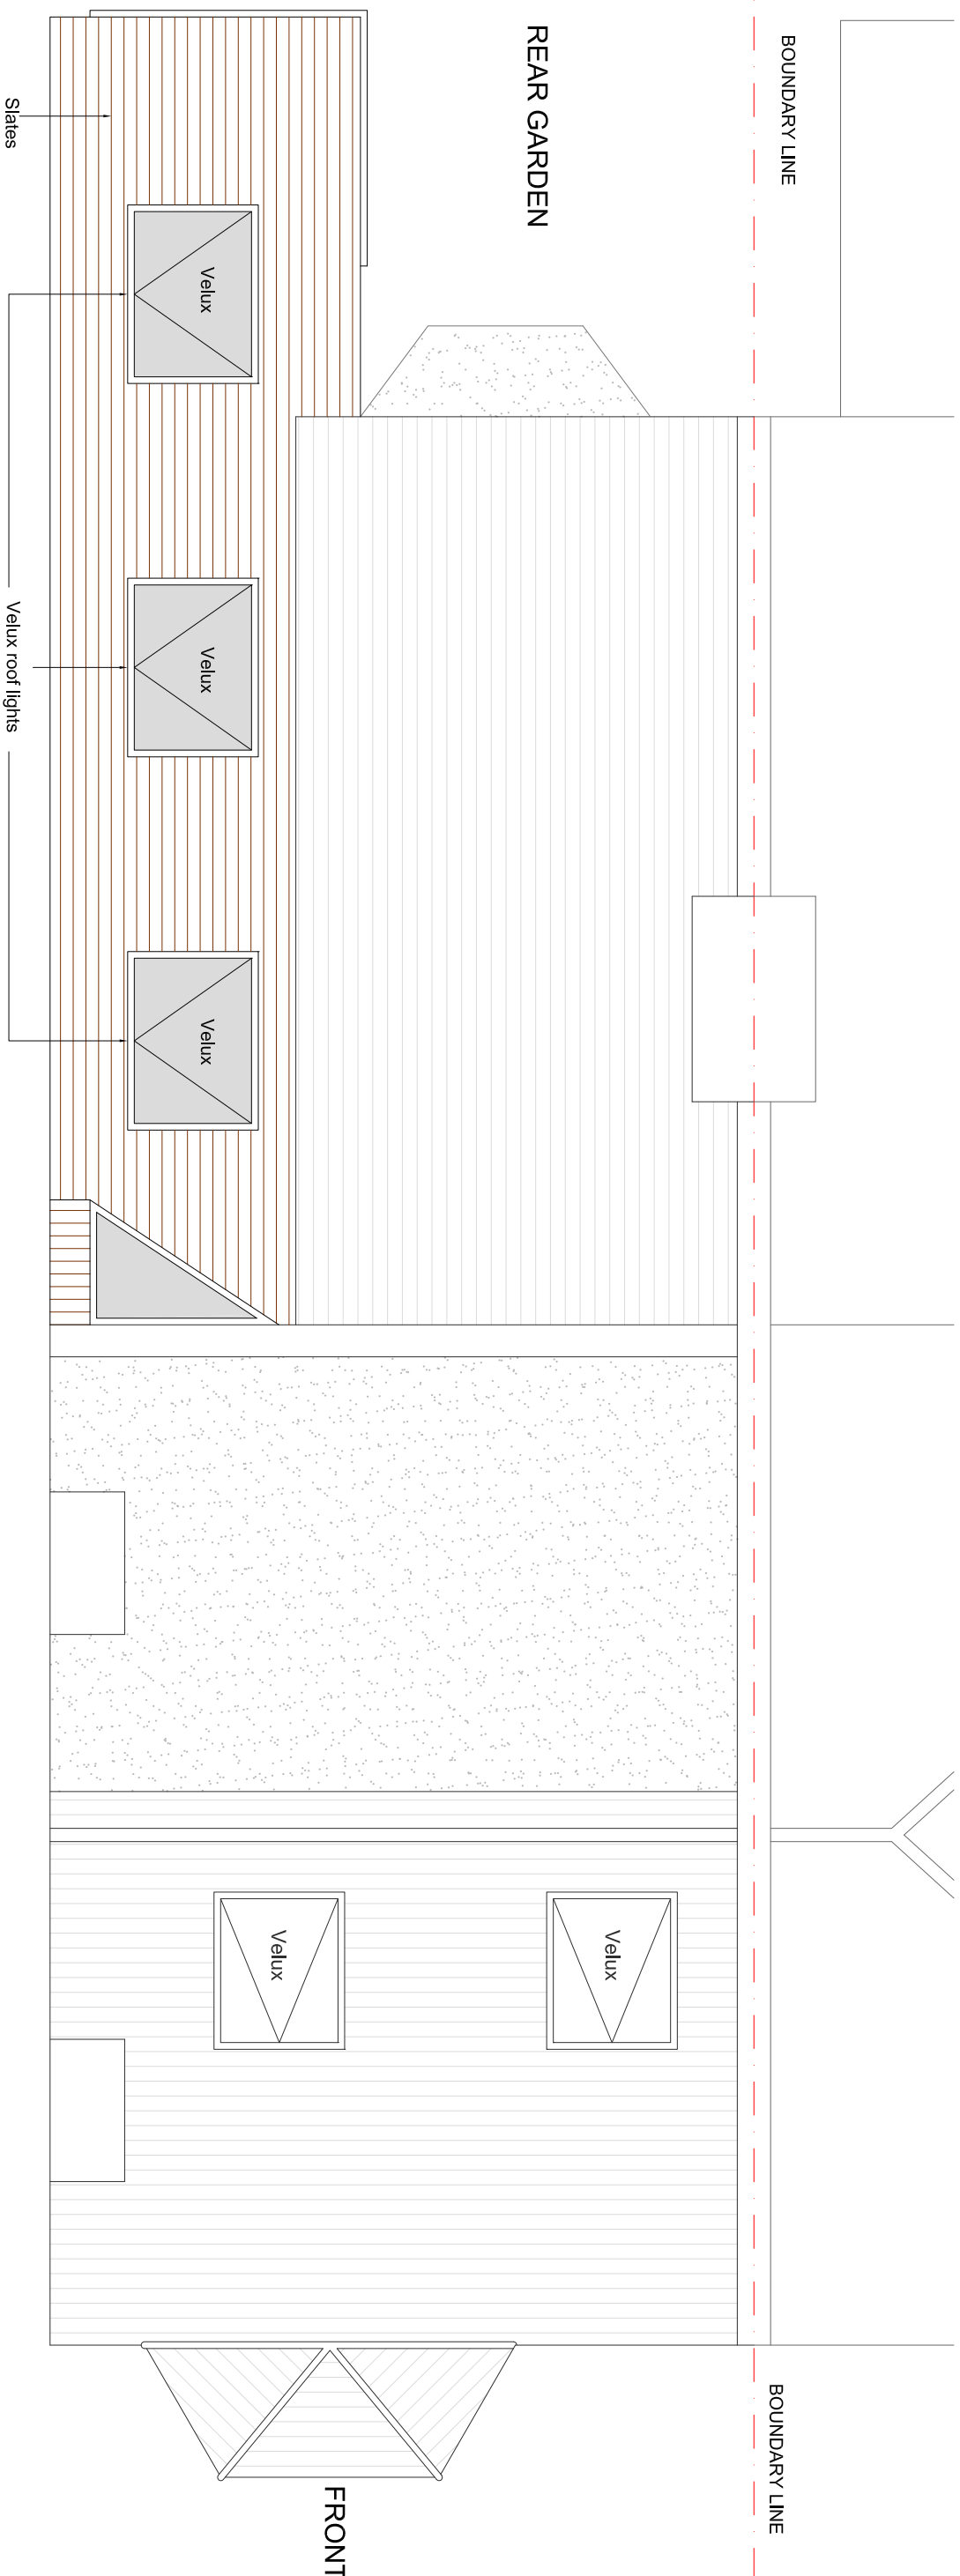





PROPOSED ROOF TOP PLAN
SCALE 1:50

 

REV	DATE	NOTES	CLIENT		PROJECT		SCALE	DRAWING NO.	REV.	<p>the side return extension company</p> <p>Unit 1F 26-32 Voltaire Road London SW4 6DH</p> <p>T: 020 7495 6561 info@buildteam.com www.buildteam.com</p>
			RP		FRIERN ROAD SE22		1:50@A3	P2		
					DRAWING TITLE		DATE	DRAWN		
					EXISTING ROOF TOP PLAN		17-10-14	SM		
<p>DRAWINGS TO BE READ IN CONJUNCTION WITH RELEVANT DRAWING AND SPECS. DIMENSIONS SHOWN SHOULD NOT BE RELIED UPON FOR THE PURPOSES OF ORDERING MATERIALS OR PLACING SUB-CONTRACT ORDERS. ON THE PLACEMENT OF ORDERS WITH THIRD PARTIES, THIRD PARTY SUPPLIERS TO TAKE THEIR OWN SITE MEASUREMENTS. IN THE EVENT THAT A CONTRACTOR OTHER THAN BUILD TEAM HOLDORN LIMITED IS APPOINTED TO EXECUTE THE WORKS, BUILD TEAM HOLDORN LIMITED ACCEPTS NO LIABILITY WHATSOEVER FOR THE SPECIFICATION, CALCULATION OR OTHER STAGES WORK OR NON-SUCCESSFUL PERFORMANCE AS IT IS BASED UPON INFORMATION PROVIDED BY THE CLIENT AND/OR OTHERS.</p>										

 

Meters @ 1:50@A3

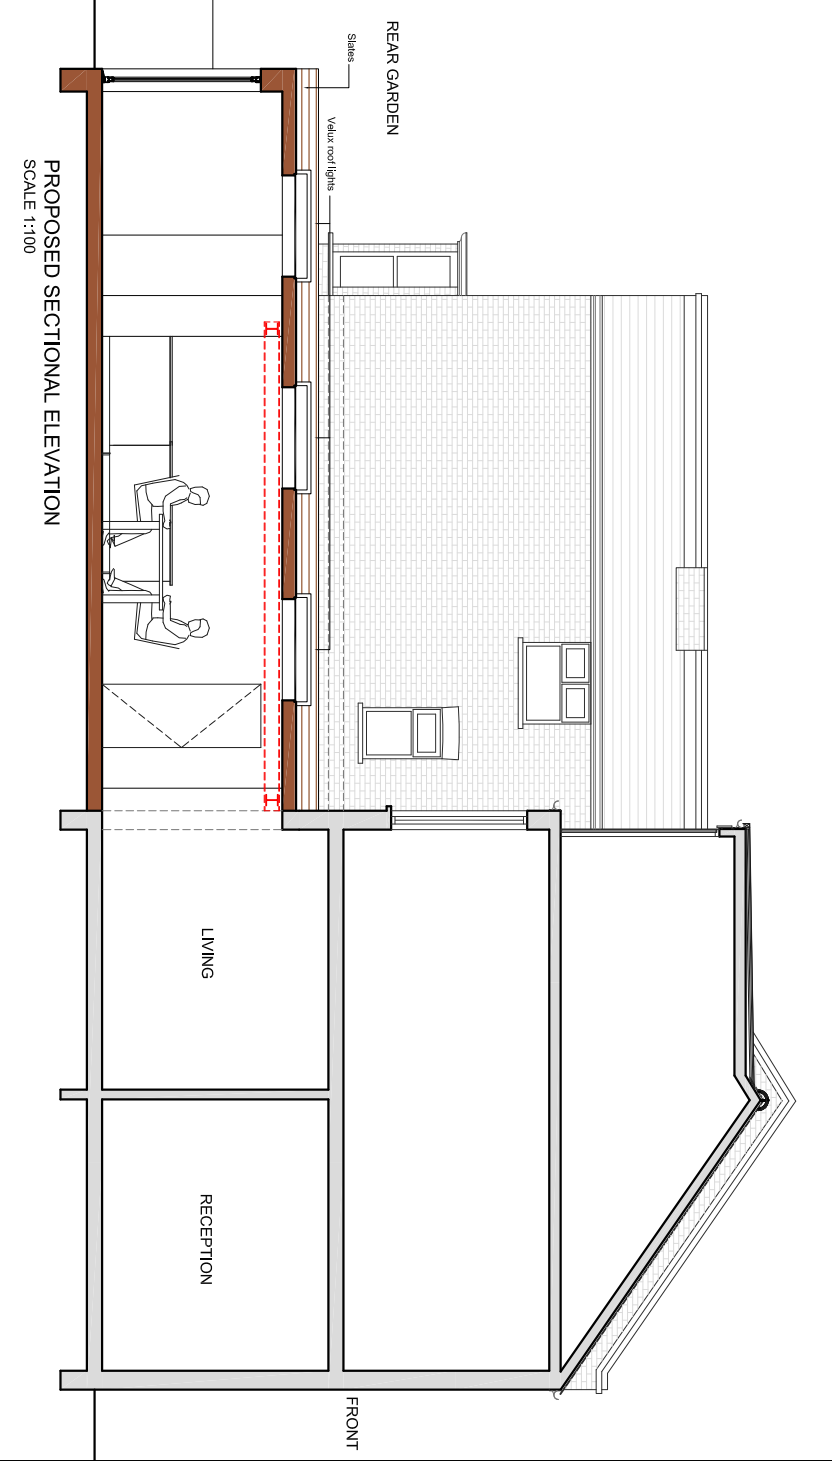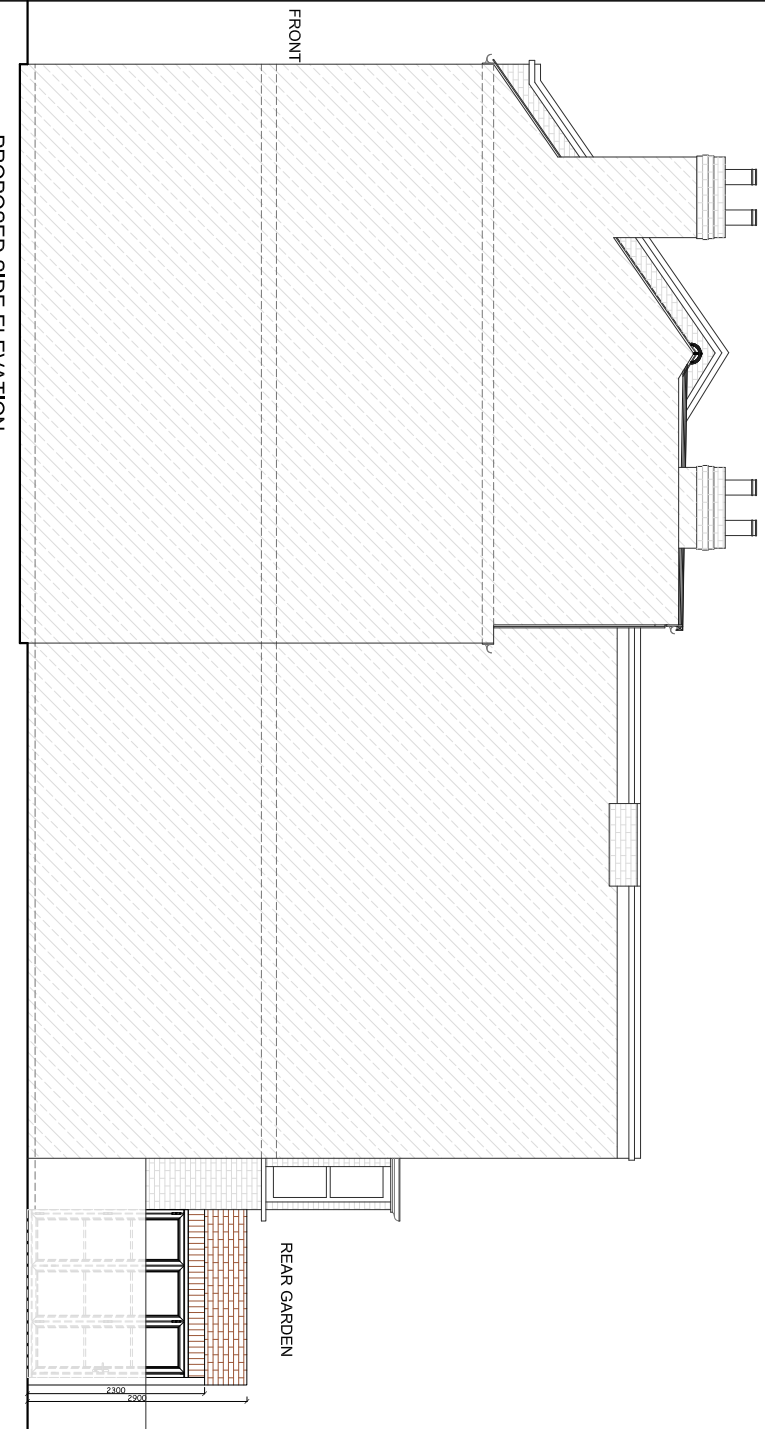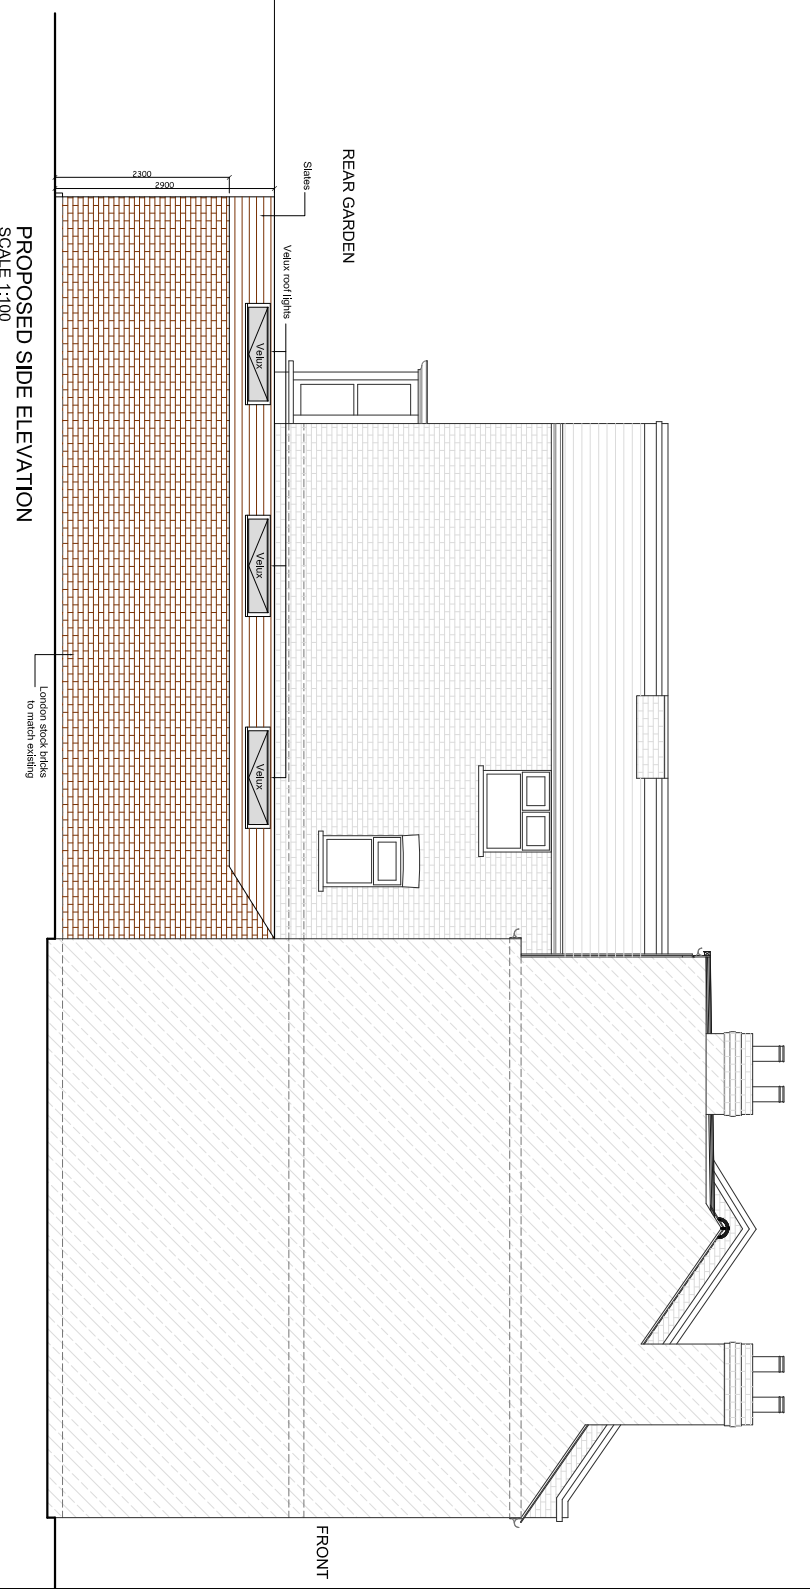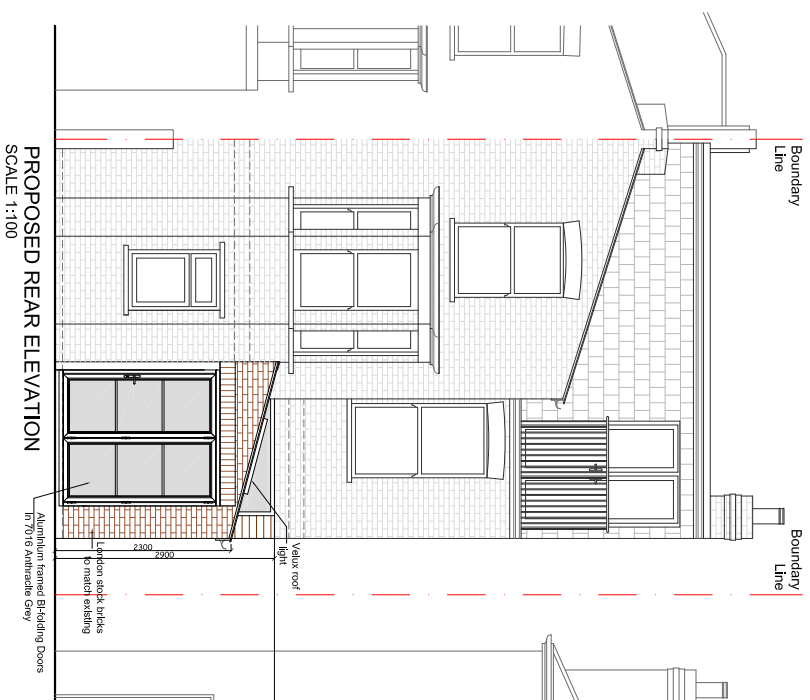

REV	DATE	NOTES	CLIENT	PROJECT	SCALE	DATE	DRAWN	DRAWING NO.	REV.	<p>buildteam the side return extension company</p> <p>Unit 1F 26-32 Voltaire Road London SW4 6DH</p> <p>T. 020 7495 6561 info@buildteam.com www.buildteam.com</p>
			RP	FRIERN ROAD SE22	1:100@A3	16-10-14	SM	P3		
				DRAWING TITLE						
				EXISTING ELEVATIONS AND SECTION						

DRAWINGS TO BE READ IN CONJUNCTION WITH RELEVANT DRAWING AND SPEC. REQUIRED DIMENSIONS ONLY. DIMENSIONS SHOULD NOT BE RELIED UPON FOR THE PURPOSES OF ORDERING MATERIALS OR PLACING SUB-CONTRACT ORDERS. ON THE PLACEMENT OF ORDERS WITH THIRD PARTIES, THIRD PARTY SUPPLIERS TO TAKE THEIR OWN SITE MEASUREMENTS. IN THE EVENT THAT A CONTRACTOR OTHER THAN BUILD TEAM HOLDEN LIMITED IS APPOINTED TO EXECUTE THE WORKS, BUILD TEAM HOLDEN LIMITED ACCEPTS NO LIABILITY WHATSOEVER FOR THE SPECIFICATION, OR QUALIFICATION OF OTHER SUPPLIERS OR NON-SPECIFIED INFORMATION AS IT IS BEING FURNISHED TO THE PROBABLY INFORMED CONTRACTOR.