

NOTES: All detailed measurements are approximate.

NOTES: All measurements of neighbouring properties are approximate including garden levels and will be subject to Party Wall Matters.


PROPOSED GROUND FLOOR PLAN
SCALE 1:50

REV.	DATE	NOTES	CLIENT	PROJECT ADDRESS	SCALE	DRAWN	DRAWING NO.	REVISION
			J & A	GASCOIGNE GARDENS IG8	1:50@A3	SD	P- 1	
					DATE			
					04-06-2020			
				DRAWING TITLE	0 0.5 1 1.5 2 2.5 3 3.5 4 4.5 5			
				PROPOSED GROUND FLOOR PLAN	Meters @ 1:50@ A3			

designteam

342 Clapham Road
London
SW9 9AJ

Tel: 0207 242 5353
hello@designteam.co.uk
www.designteam.co.uk

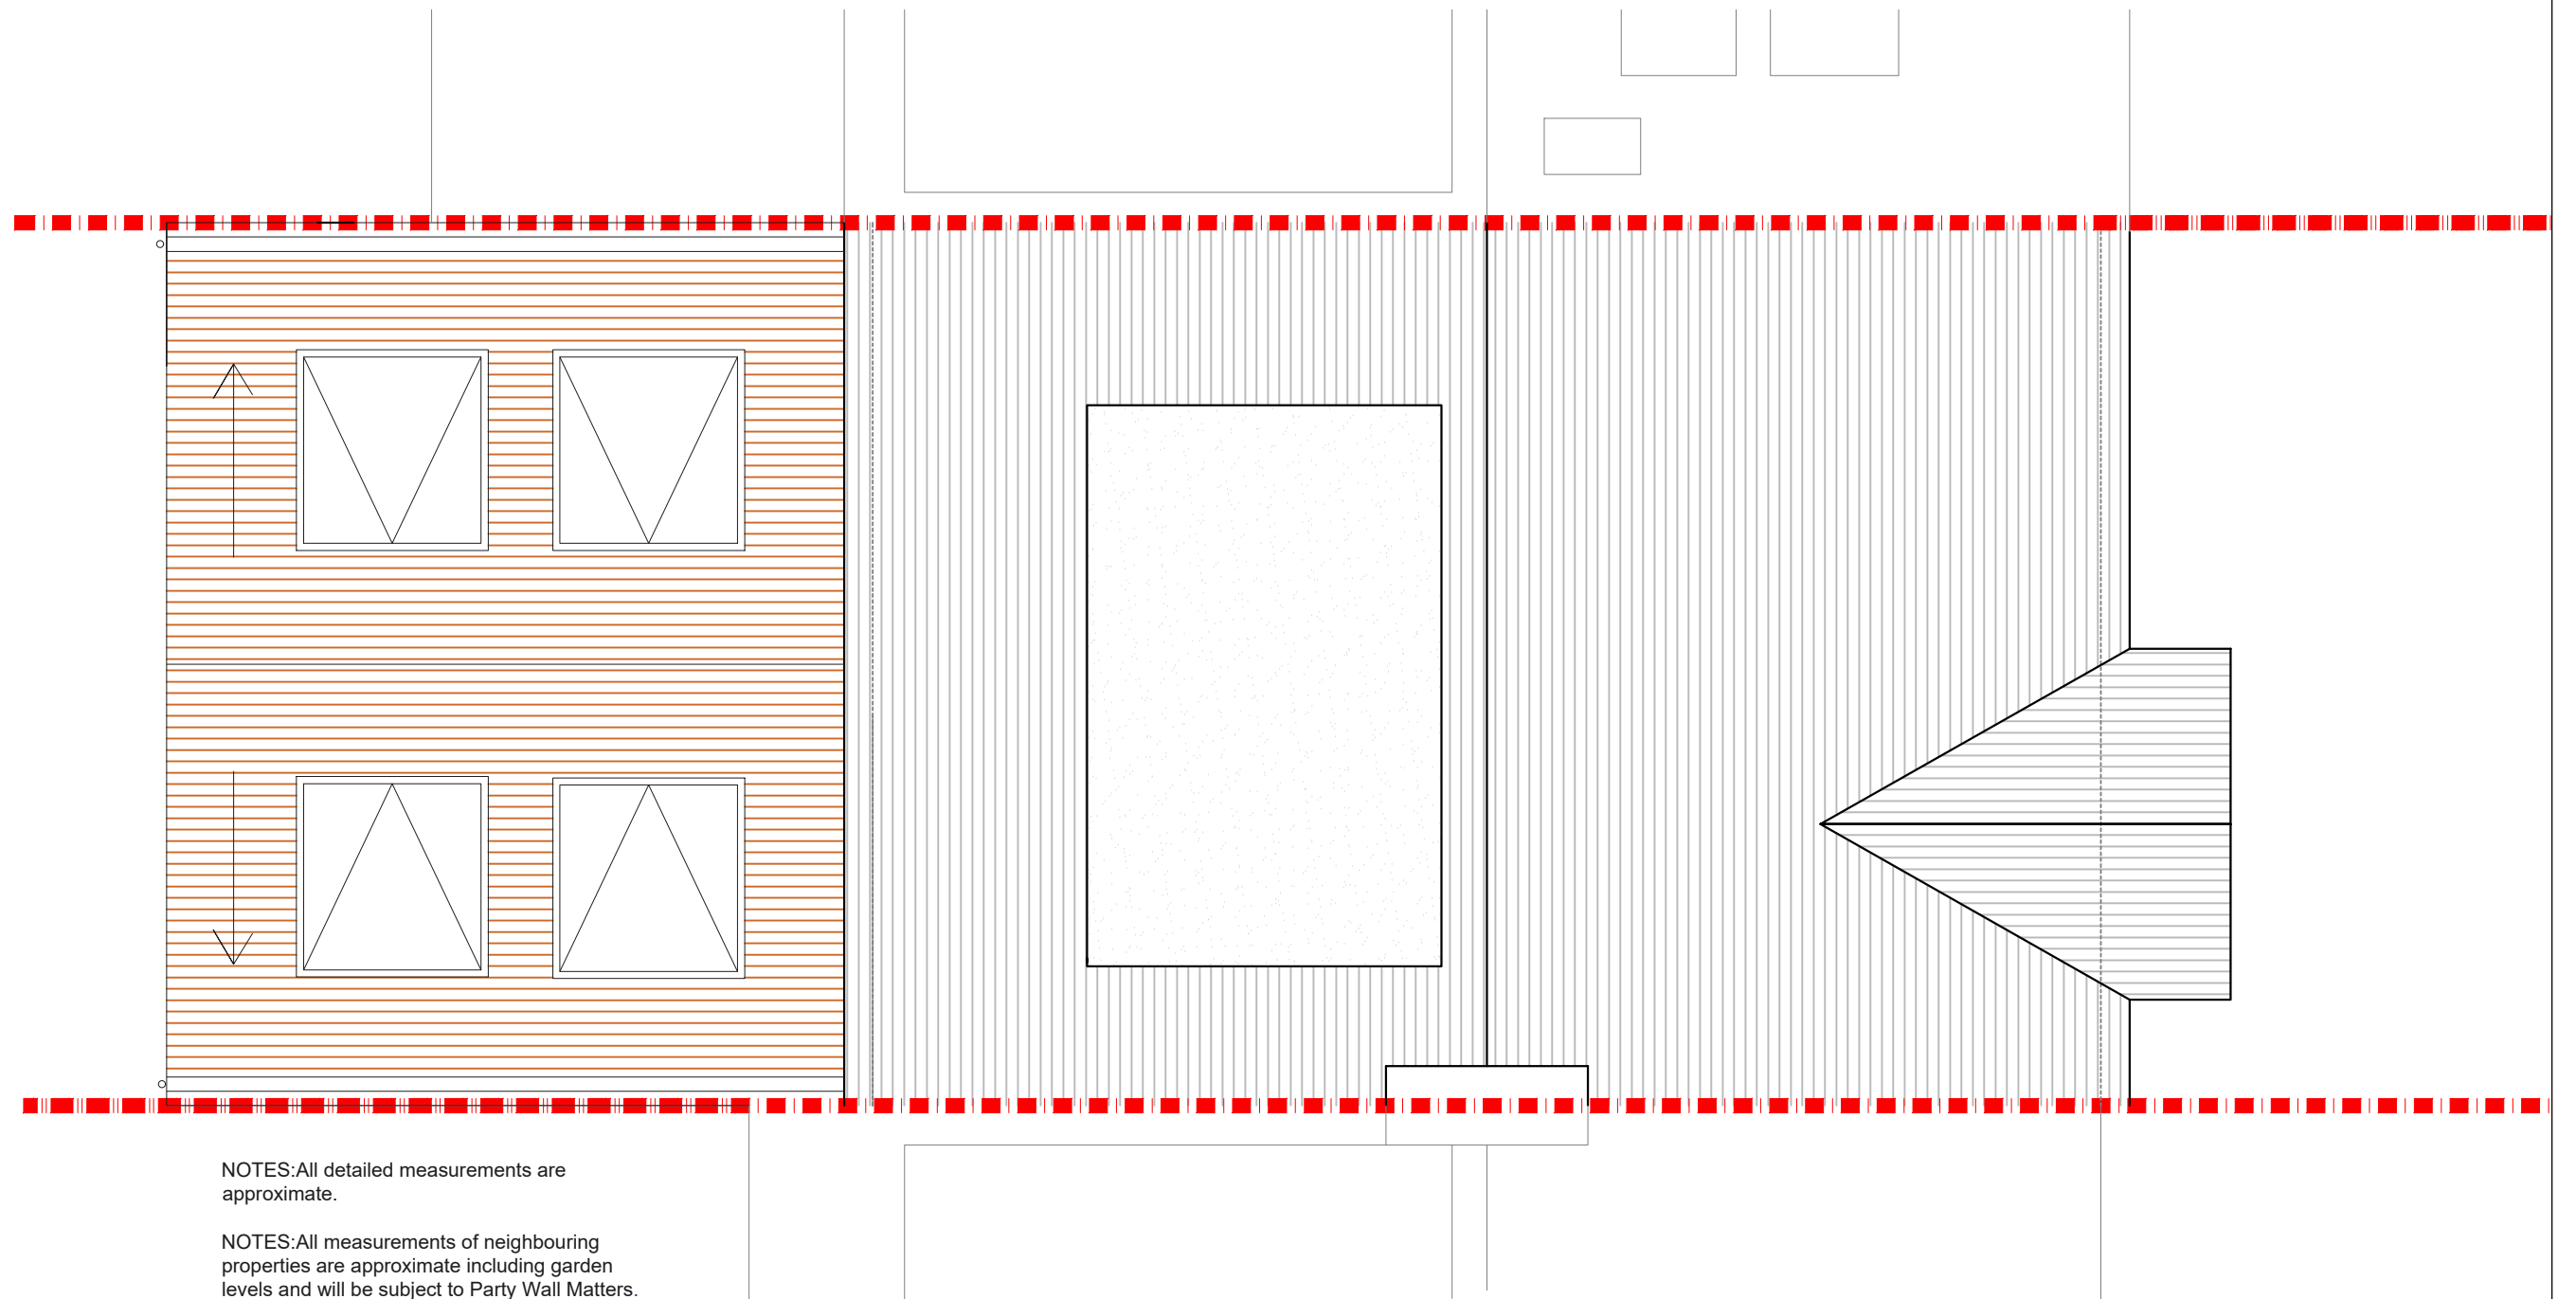


NOTES: All detailed measurements are approximate.

NOTES: All measurements of neighbouring properties are approximate including garden levels and will be subject to Party Wall Matters.

PROPOSED ROOF PLAN
SCALE 1:50


REV.	DATE	NOTES	CLIENT	PROJECT ADDRESS	SCALE	DRAWN	DRAWING NO.	REVISION
			J & A	GASCOIGNE GARDENS IG8	1:50@A3	SD	P- 2	
				DRAWING TITLE	DATE			
				PROPOSED ROOF PLAN	04-06-2020			

 

designteam

342 Clapham Road
London
SW9 9AJ

Tel: 0207 242 5353
hello@designteam.co.uk
www.designteam.co.uk

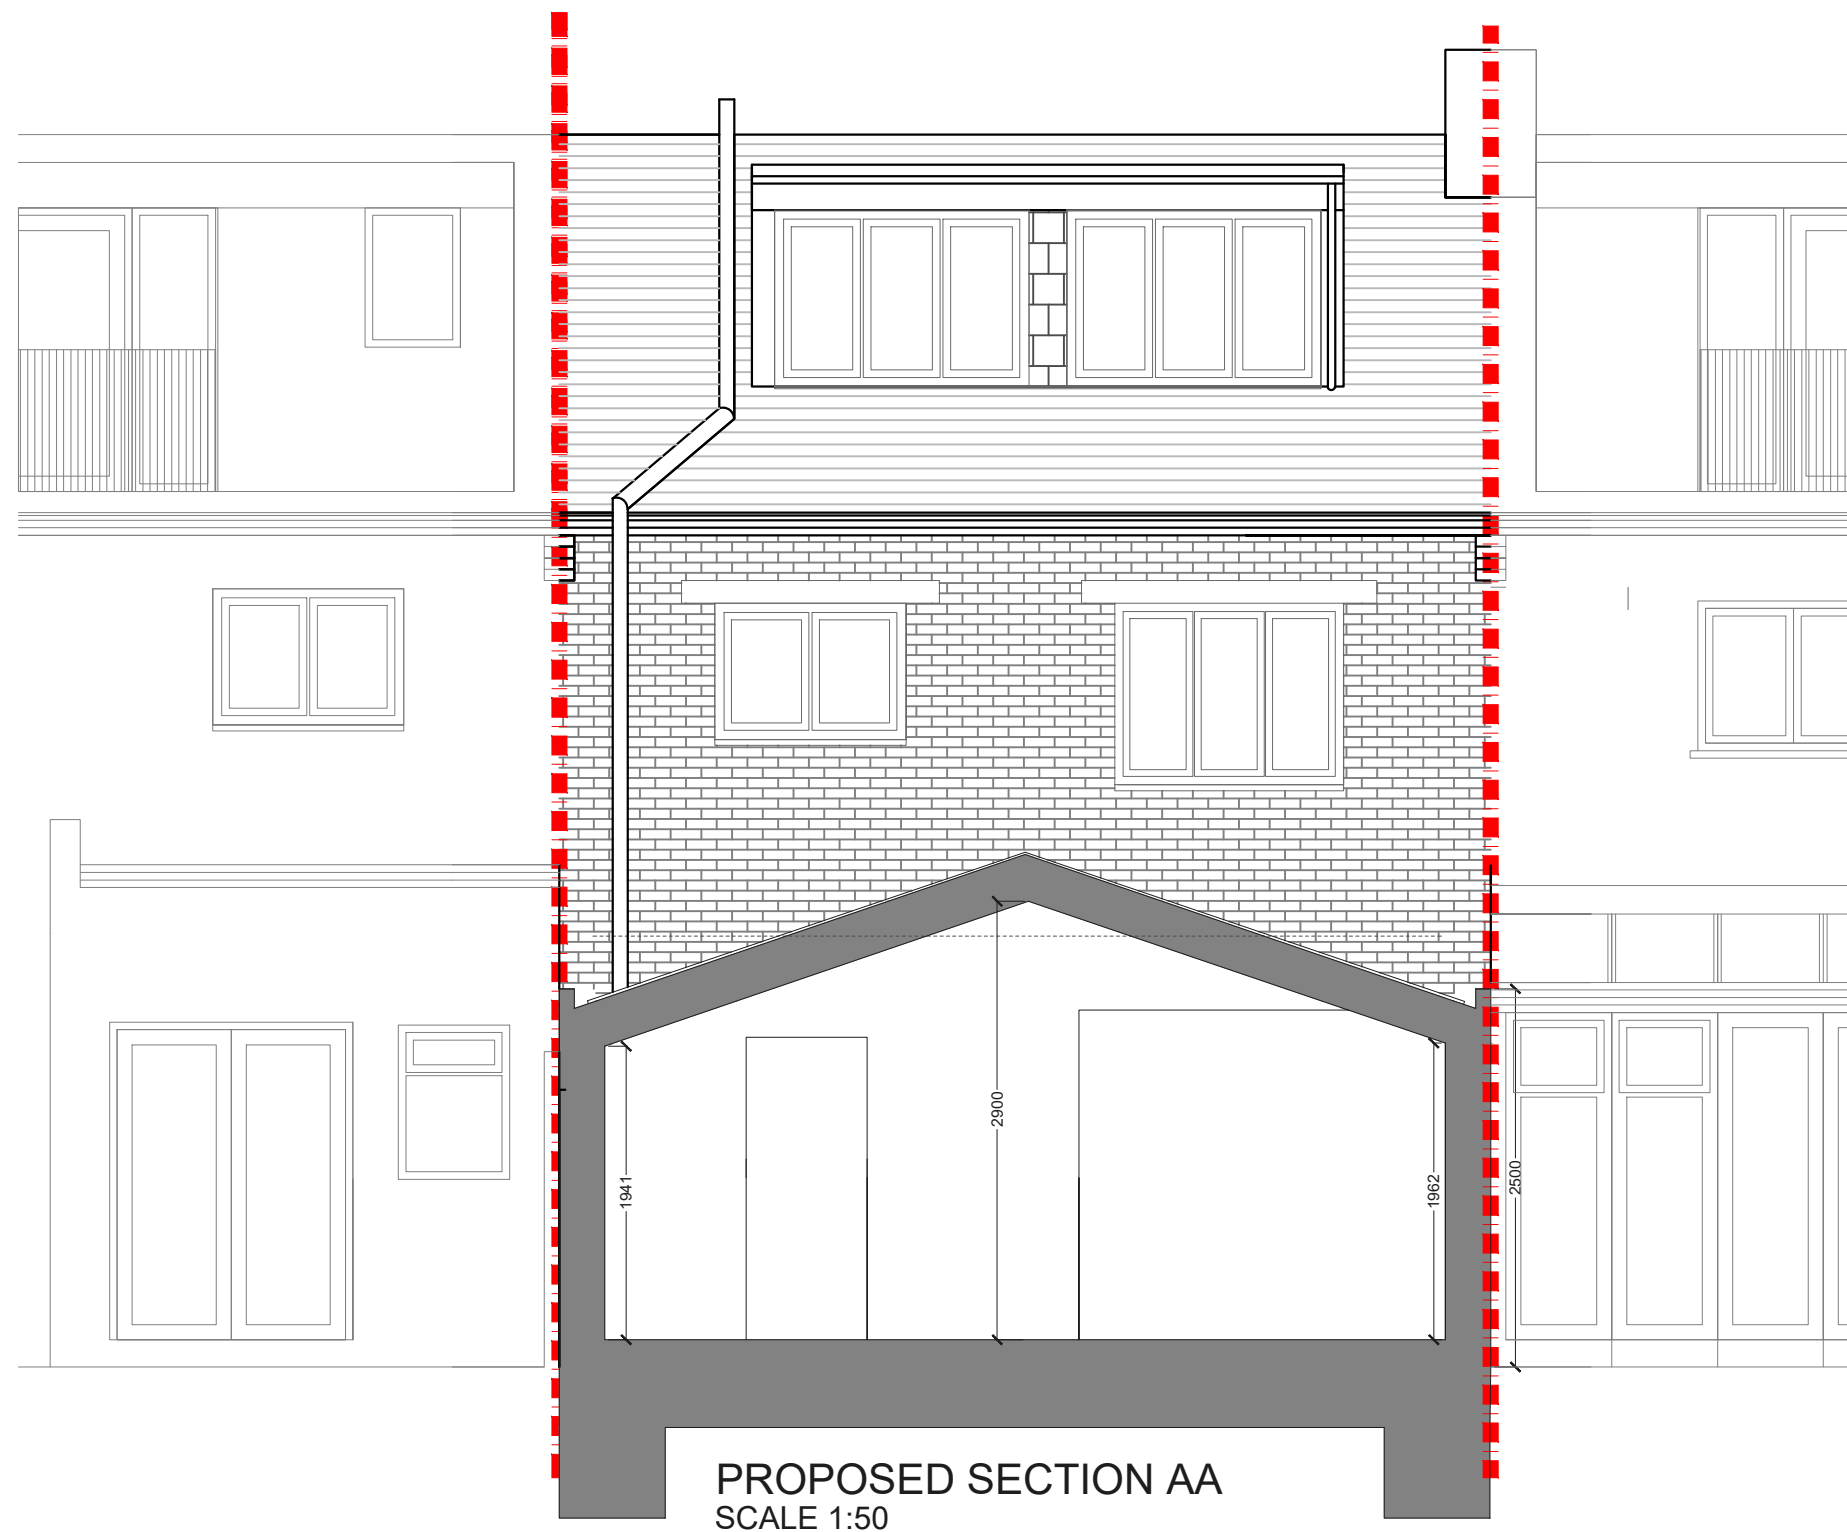

REV.	DATE	NOTES	CLIENT	PROJECT ADDRESS	SCALE	DRAWN	DRAWING NO.	REVISION
			J & A	GASCOIGNE GARDENS IG8	1:50@A3	SD	P- 3	
				DRAWING TITLE	DATE			
				PROPOSED SECTION AA	04-06-2020			

Meters @ 1:50@ A3

designteam

342 Clapham Road
London
SW9 9AJ

Tel: 0207 242 5353
hello@designteam.co.uk
www.designteam.co.uk