

 



	CLIENT		
	D T	PROJECT	HANNINGTON ROAD, LONDON SW4
		DRAWING TITLE	PROPOSED GROUND FLOOR PLAN
REV	DATE	SCALE	DRAWING NO.
		1:100@A3	P-1
		DATE	DRAWN
		02-04-15	US
		<p style="text-align: center;">Meters @ 1:100 @ A3</p>	
			REV.
		<p style="font-size: 2em; font-weight: bold; margin: 0;">buildteam</p> <p style="margin: 0;">the side return extension company</p> <p style="margin: 0;">Unit 1F 26-32 Voltaire Road London SW4 6DH</p> <p style="margin: 0; text-align: right;">T 020 7495 6561 info@buildteam.com www.buildteam.com</p>	
		DRAWINGS TO BE READ IN CONJUNCTION WITH RELEVANT DRAWING AND SPECS. FIGURED DIMENSIONS ONLY. DIMENSIONS SHOULD NOT BE RELIED UPON PARTIALLY. THIRD PARTY SUPPLIERS TO OBTAIN THEIR OWN SITE MEASUREMENTS. THE CLIENT HAS A CONTRACTOR OTHER THAN BUILDTEAM. HOLDON LIMITED IS APPOINTED TO EXECUTE THE WORKS. BUILD TEAM HOLDON LIMITED ACCEPTS NO LIABILITY WHATSOEVER FOR THE SPECIFICATION, CALCULATION OR OTHER STRUCTURAL OR NON-STRUCTURAL INFORMATION AS IT SO EXISTS PERTAINING TO THE PROPOSED WORKS CONTAINED HEREWITH.	
		NOTES	

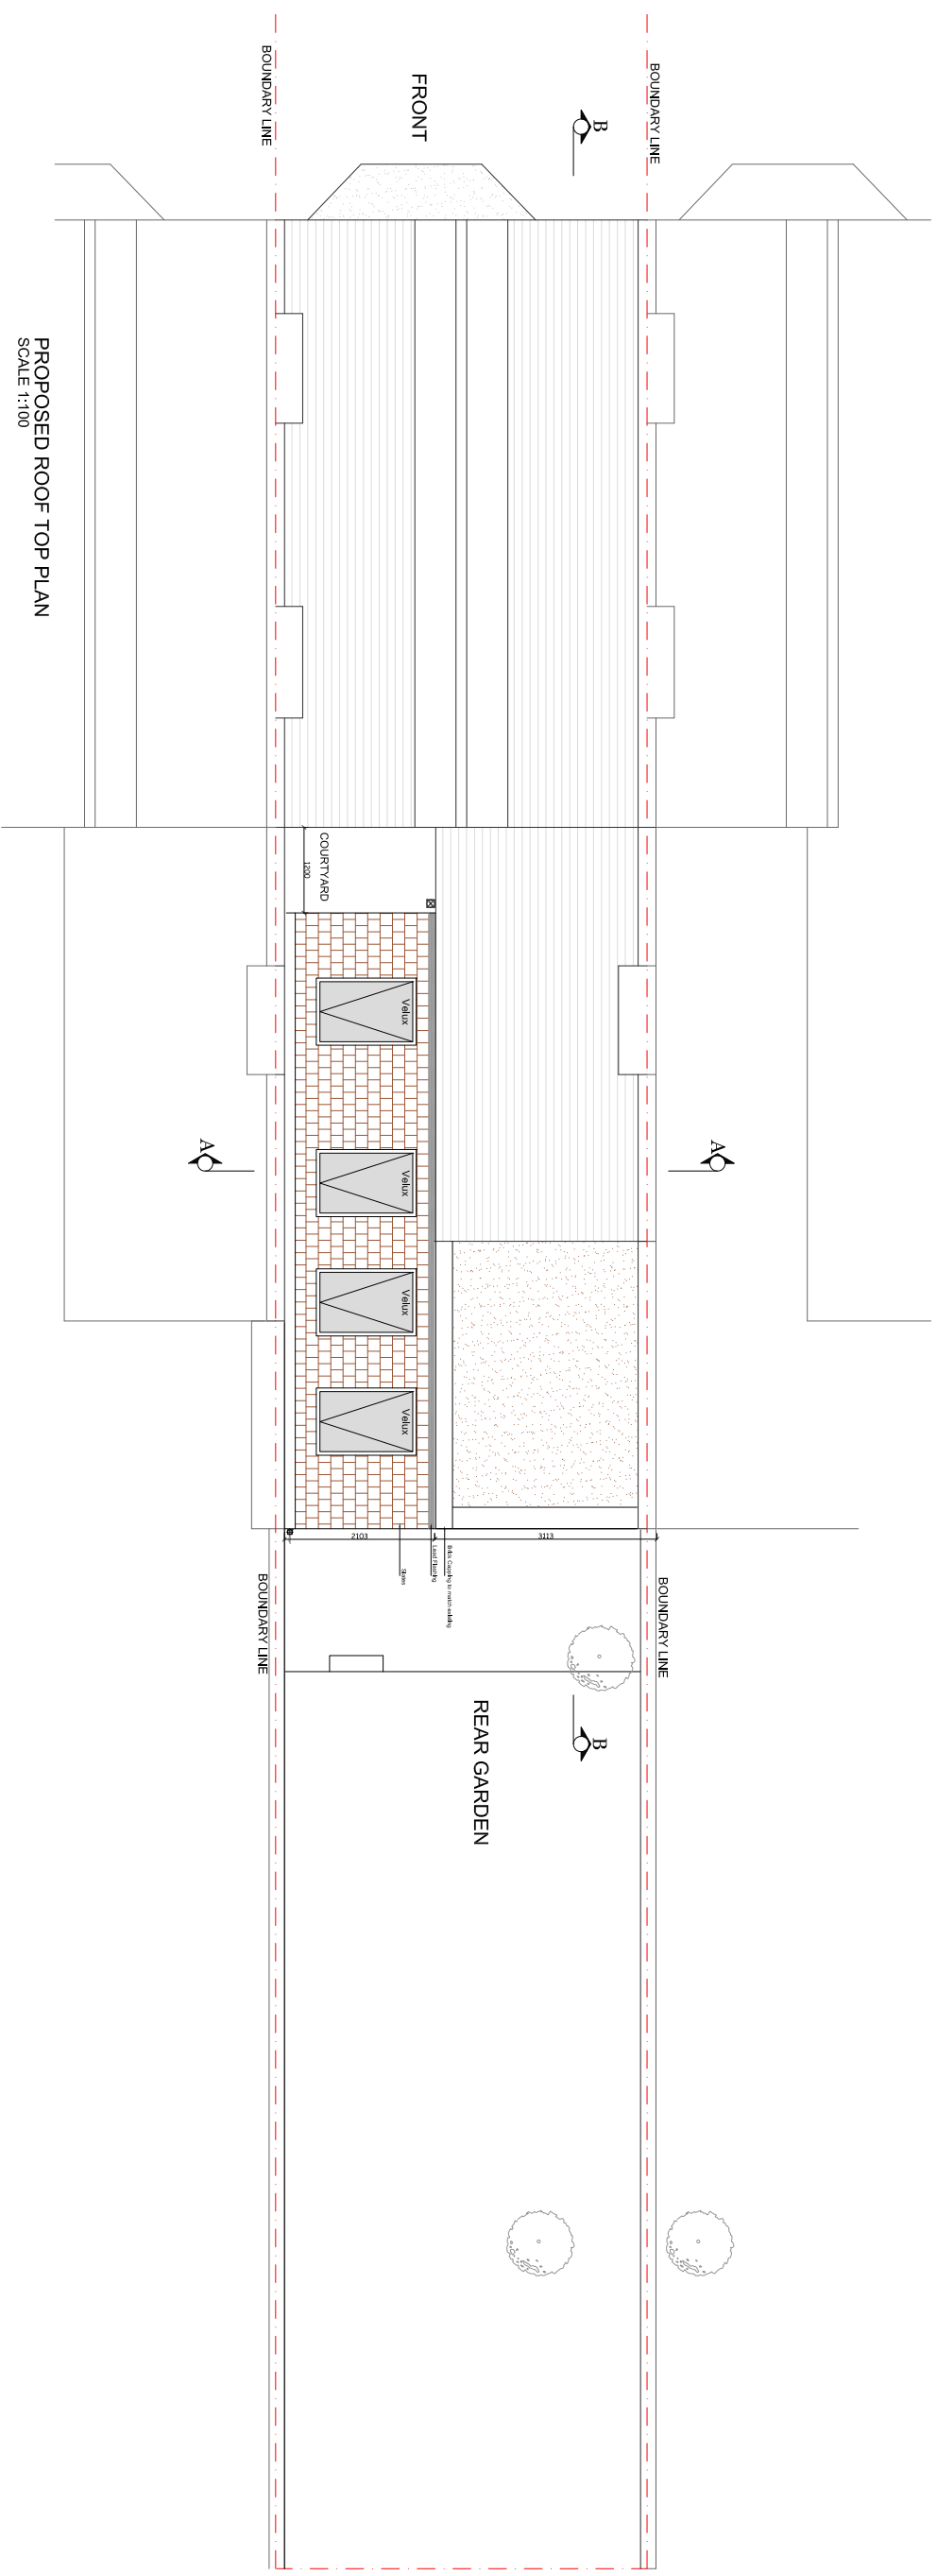


REV	DATE	NOTES	CLIENT	PROJECT	SCALE	DRAWING NO.	REV.	<p>buildteam the side return extension company</p> <p>Unit 1F 26-32 Voltaire Road London SW4 6DH</p> <p>T 020 7495 6561 info@buildteam.com www.buildteam.com</p>
			DT	HANNINGTON ROAD, LONDON SW4	1:100@A3	P-2		
				DRAWING TITLE	DATE	DRAWN		
				PROPOSED ROOF TOP PLAN	02-04-15	US		
<p>DRAWINGS TO BE READ IN CONJUNCTION WITH RELEVANT DRAWING AND SPECS. FIGURED DIMENSIONS ONLY. DIMENSIONS SHOULD NOT BE RELIED UPON FOR CONSTRUCTION. THIS DRAWING IS THE PROPERTY OF BUILDTEAM LIMITED. BUILDTEAM LIMITED IS NOT RESPONSIBLE FOR THE DESIGN OF ANY PARTS OF THE WORKS. BUILDTEAM LIMITED IS APPOINTED TO EXECUTE THE WORKS, BUILD TEAM HOLDEN LIMITED ACCEPTS NO LIABILITY WHATSOEVER FOR THE SPECIFICATION, CALCULATION OR OTHER STRUCTURAL OR NON-STRUCTURAL INFORMATION AS IT SO EXISTS PERTAINING TO THE PROPOSED WORKS CONTAINED HEREWITH.</p>				<p>0 1 2 3 4 5 Meters @ 1:100 @ A3</p>				

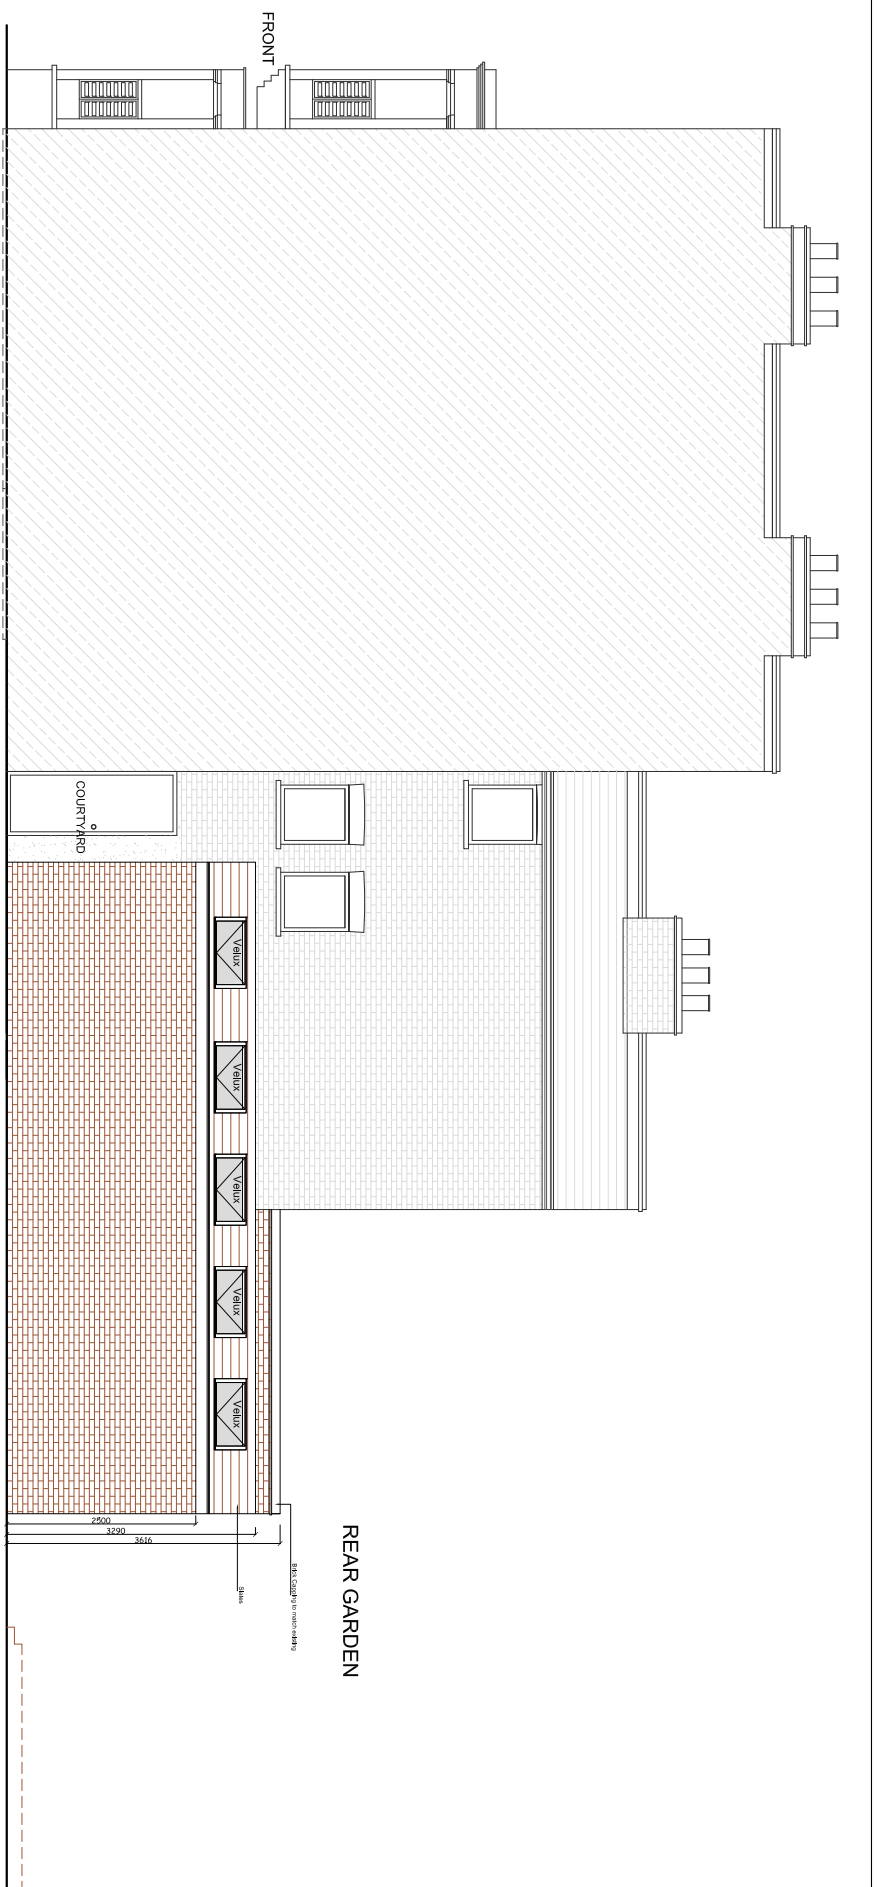


PROPOSED SIDE ELEVATION
SCALE 1:100

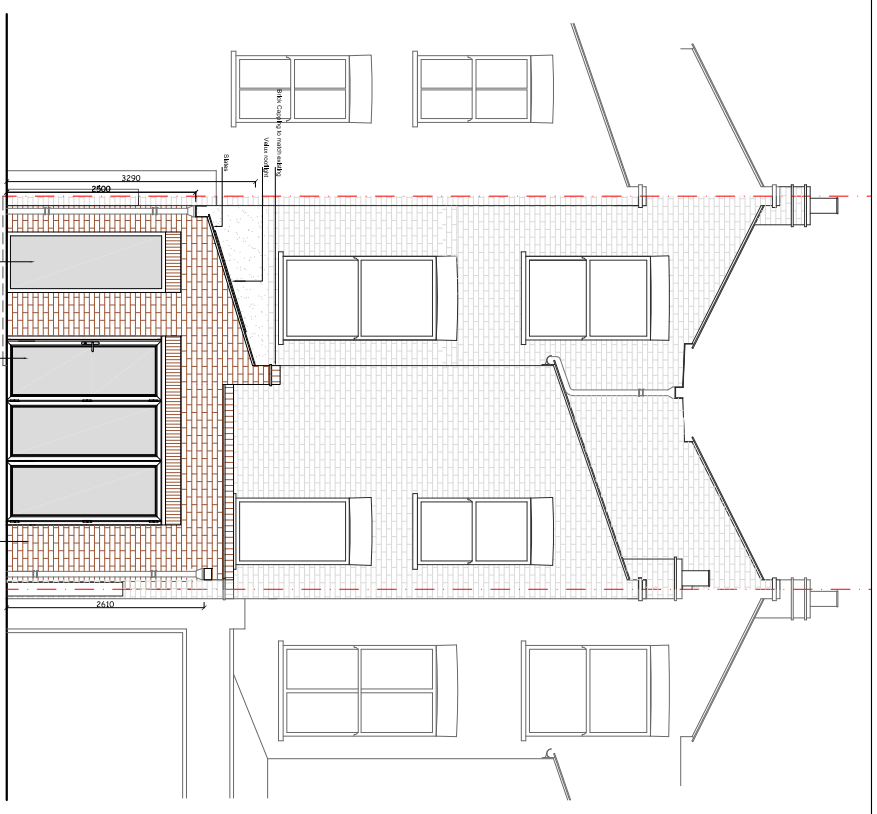

PROPOSED REAR ELEVATION
SCALE 1:100

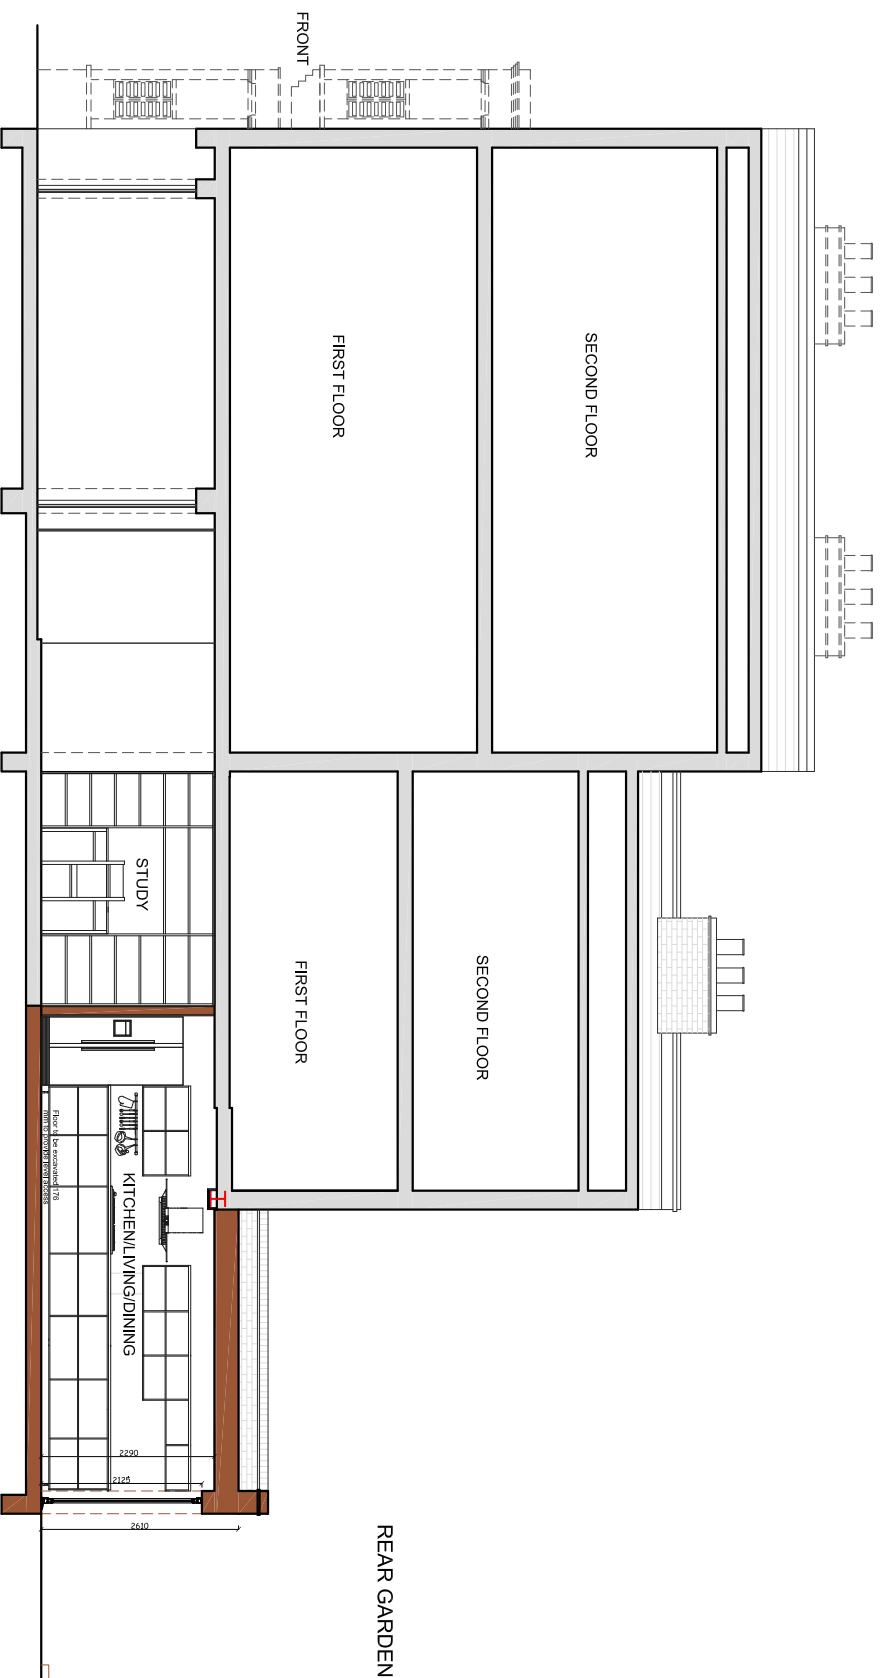

PROPOSED SECTIONAL ELEVATION B-B
SCALE 1:100

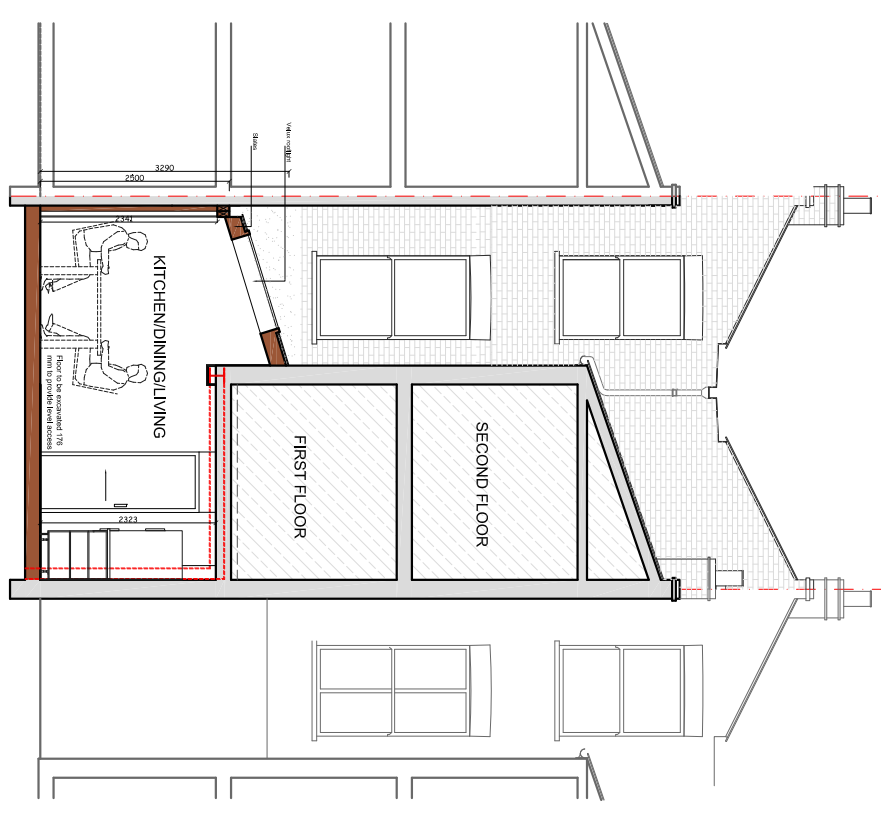

PROPOSED SECTIONAL ELEVATION A-A
SCALE 1:100

REV	DATE	NOTES	CLIENT	PROJECT	SCALE	DRAWING NO.	REV.	buildteam the side return extension company Unit 1F 26-32 Voltaire Road London SW4 6DH T 020 7495 6561 info@buildteam.com www.buildteam.com
			DT	HANNINGTON ROAD, LONDON SW4	1:100@A3	P-3		
				DRAWING TITLE	02-04-15	US		
				PROPOSED ELEVATIONS & SECTION	DATE	DRAWN		

DRAWINGS TO BE READ IN CONJUNCTION WITH RELEVANT DRAWING AND SPECS. FIGURED DIMENSIONS ONLY. DIMENSIONS SHOULD NOT BE RELIED UPON PARTS. THIRD PARTY SUPPLIERS TO CHECK THEIR OWN SITE MEASUREMENTS IN THE FIELD. CONTRACTOR OTHER THAN BUILD TEAM HOLDEN LIMITED IS APPOINTED TO EXECUTE THE WORKS. BUILD TEAM HOLDEN LIMITED ACCEPTS NO LIABILITY WHATSOEVER FOR THE SPECIFICATION, CALCULATION OR OTHER STRUCTURAL OR NON-STRUCTURAL INFORMATION AS IT SO EXISTS PERTAINING TO THE PROPOSED WORKS CONTAINED HEREWITH.