



NOTE: All Material to match existing

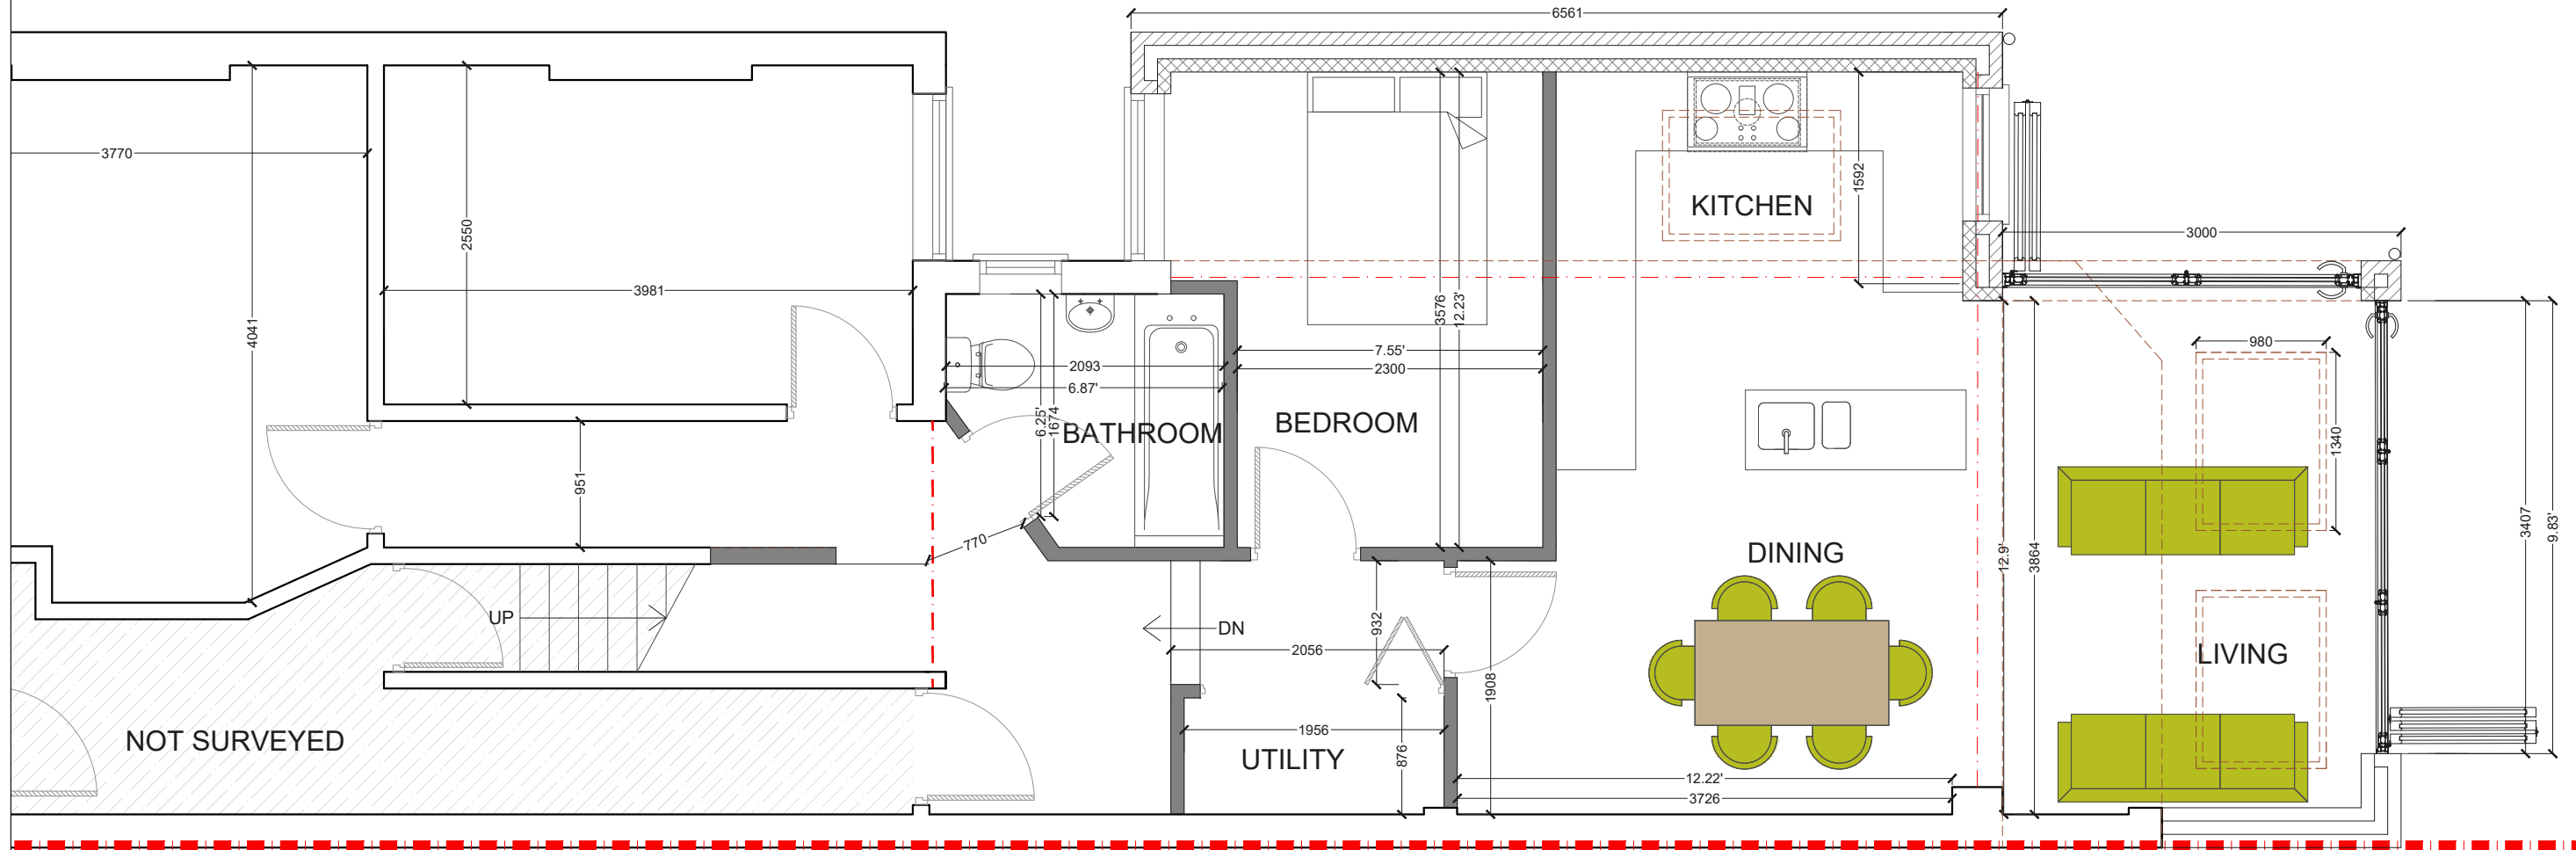

PROPOSED GROUND FLOOR PLAN
SCALE 1:50

NOTE: All detailed measurements are approximate.

NOTE: All recessed beams assume that the floor thickness is 6 inches. This cannot be confirmed until the opening up work during the build phase.

 

CLIENT T & J			PROJECT HARVIST ROAD NW6		SCALE 1:50@A3	DRAWING NO. P - 1	REV.	
			DRAWING TITLE PROPOSED GROUND FLOOR PLAN		DATE 21-09-17	DRAWN SD		
REV	DATE	NOTES	<p>Meters @ 1:50@ A3</p>					<p>\\fs\Users\data\Steven.Davidson\Desktop\design\team_logo.jpg</p>

