


NOTE: All detailed measurements are approximate.

NOT SURVEYED

No. 5

No. 3

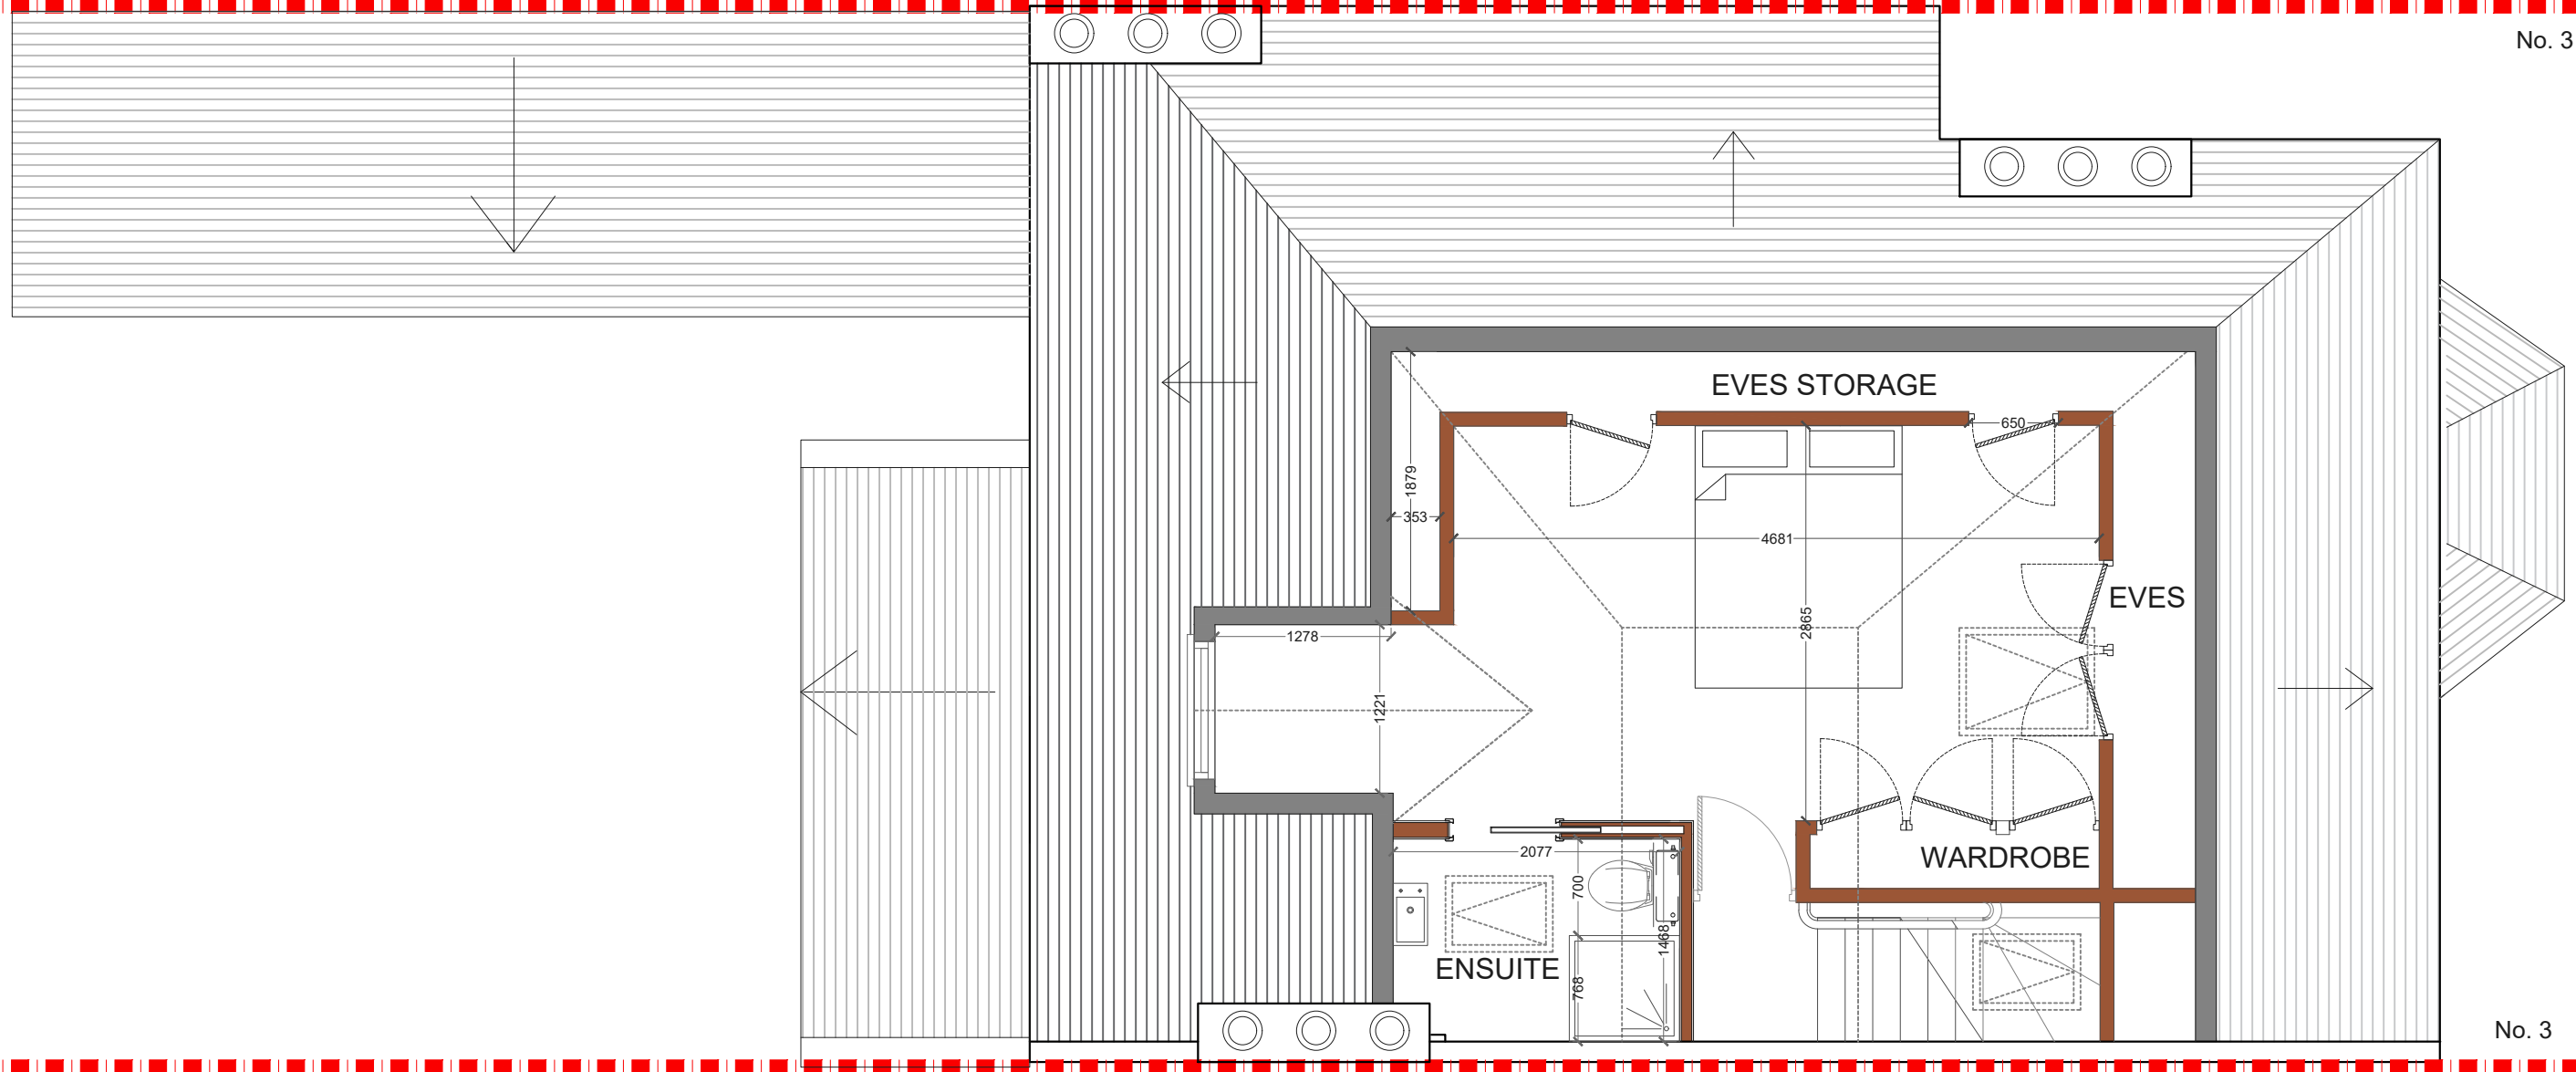



No. 3

No. 1

PROPOSED LOFT PLAN
SCALE 1:50

NOT SURVEYED




| | | | | | | | | | | | | |
|-----|------|-------|--------|----|---------------|-------------------------------|--|----------|-------------|------|--|-------|
| | | | CLIENT | JM | PROJECT | HAYCROFT ROAD SW2 | SCALE | 1:50@A3 | DRAWING NO. | REV. |  342 Clapham Road London SW9 9AJ Tel: 0207 495 6561 hello@buildteam.com www.buildteam.com | |
| | | | | | | | DATE | 04-12-17 | DRAWN | SD | | P - 1 |
| REV | DATE | NOTES | | | DRAWING TITLE | PROPOSED LOFT FLOOR PLAN_LOFT |  Meters @ 1:50@ A3 | | | | | |

NOTE: All detailed measurements are approximate.

NOT SURVEYED

No. 5

No. 3

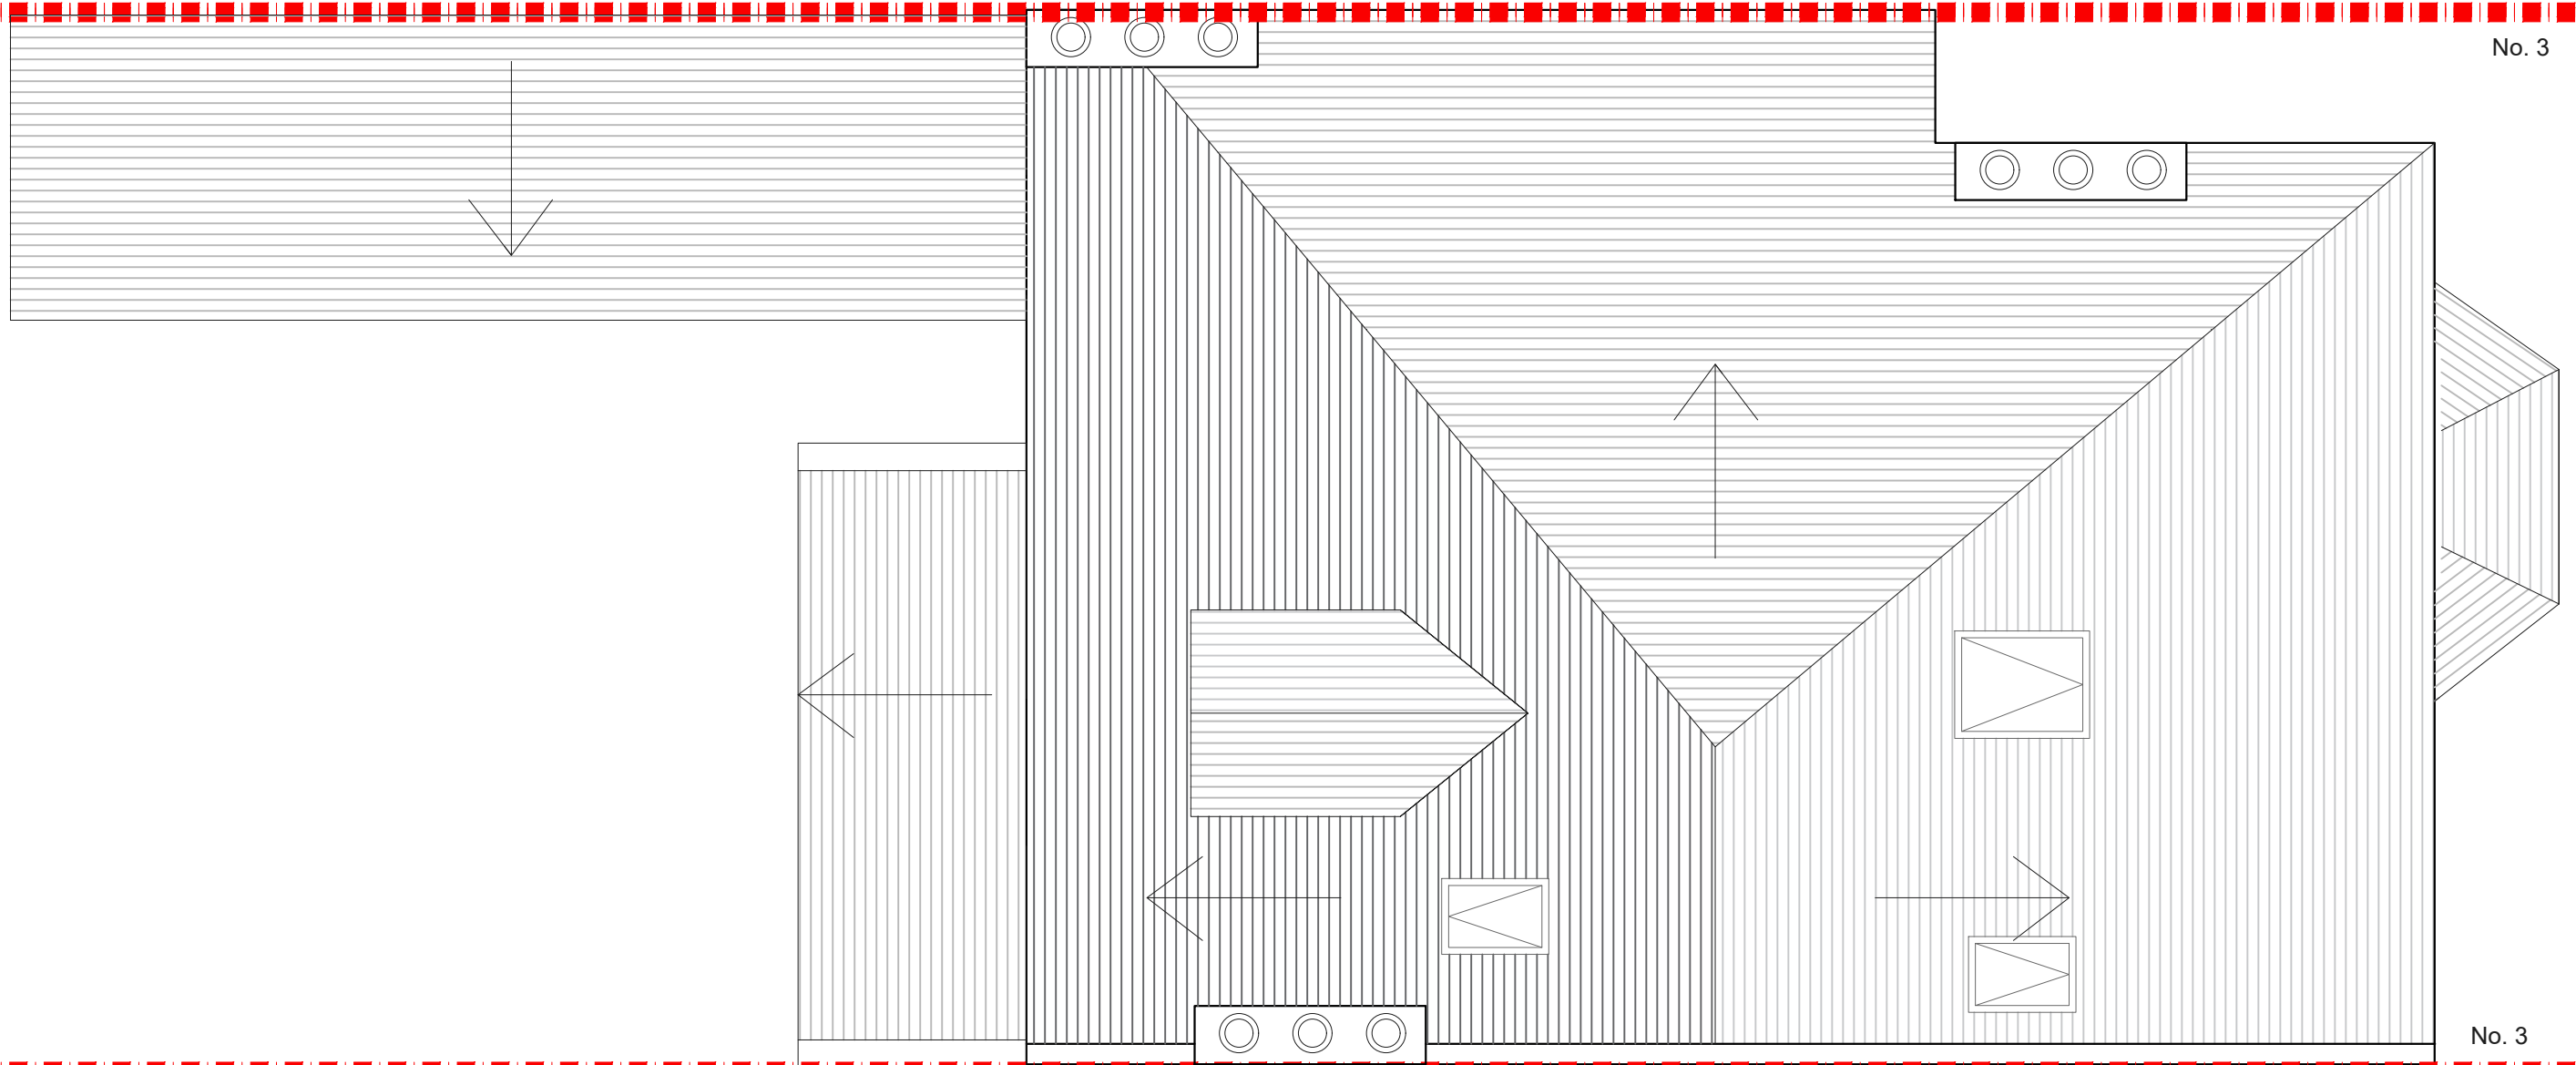




No. 3

No. 1

PROPOSED ROOF PLAN
SCALE 1:50

 NOT SURVEYED



| | | | | | | | | | | | | |
|-----|------|-------|--------|----|---------------|-------------------------|--|----------|-------------|------|--|-------|
| | | | CLIENT | JM | PROJECT | HAYCROFT ROAD SW2 | SCALE | 1:50@A3 | DRAWING NO. | REV. |  342 Clapham Road London SW9 9AJ Tel: 0207 495 6561 hello@buildteam.com www.buildteam.com | |
| | | | | | | | DATE | 04-12-17 | DRAWN | SD | | P - 2 |
| | | | | | DRAWING TITLE | PROPOSED ROOF PLAN_LOFT |  Meters @ 1:50@ A3 | | | | | |
| REV | DATE | NOTES | | | | | | | | | | |



PROPOSED REAR ELEVATION
SCALE 1:100



PROPOSED FRONT ELEVATION
SCALE 1:100


| REV | DATE | NOTES |
|-----|------|-------|
| | | |
| | | |
| | | |

| | |
|--------|----|
| CLIENT | JM |
|--------|----|

| | |
|---------------|--|
| PROJECT | HAYCROFT ROAD SW2 |
| DRAWING TITLE | PROPOSED FRONT AND REAR ELEVATION_LOFT |

| | |
|-------|----------|
| SCALE | 1:100@A3 |
| DATE | 04-12-17 |
| DRAWN | SD |

| | |
|-------------|-------|
| DRAWING NO. | P - 3 |
| REV. | |

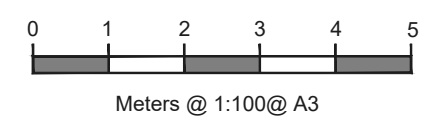

buildteam
 342 Clapham Road London SW9 9AJ
 Tel: 0207 495 6561
 hello@buildteam.com
 www.buildteam.com