



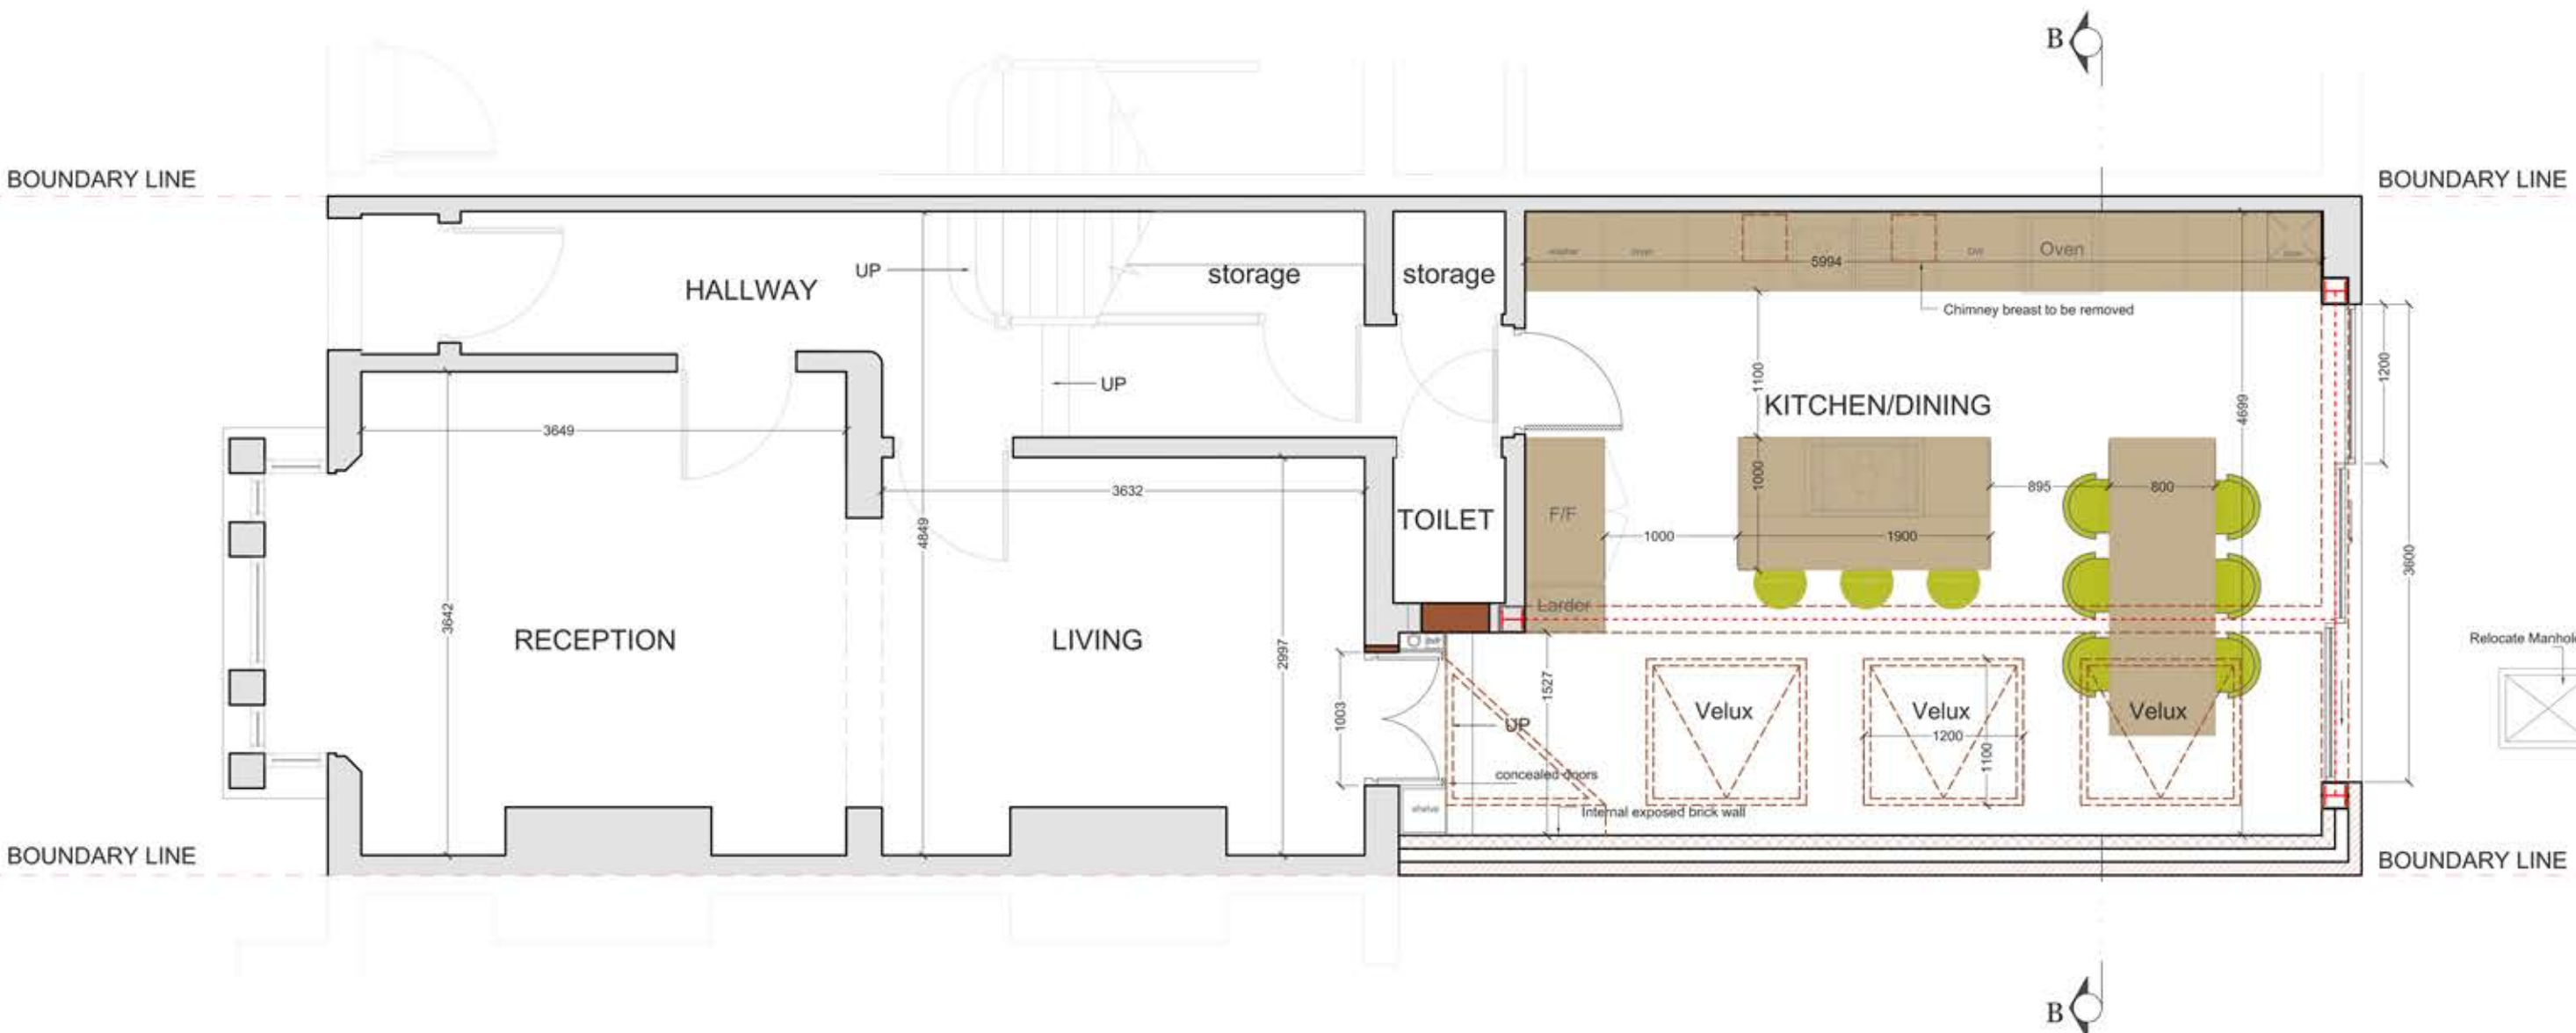

PROPOSED GROUND FLOOR PLAN
SCALE 1:50




			CLIENT MD	PROJECT 135 INDERWICK ROAD N8	SCALE 1:50@A3		DRAWING NO.	REV.	buildteam the side return extension company Unit 1F 26-32 Voltaire Road London SW4 6DH T 020 7495 6561 info@buildteam.com www.buildteam.com		
					DATE 02-06-15 DRAWN GOK						
					DRAWING TITLE PROPOSED GROUND FLOOR PLAN					0 0.5 1 1.5 2 2.5 Meters @ 1:50@ A3	
REV	DATE	NOTES									

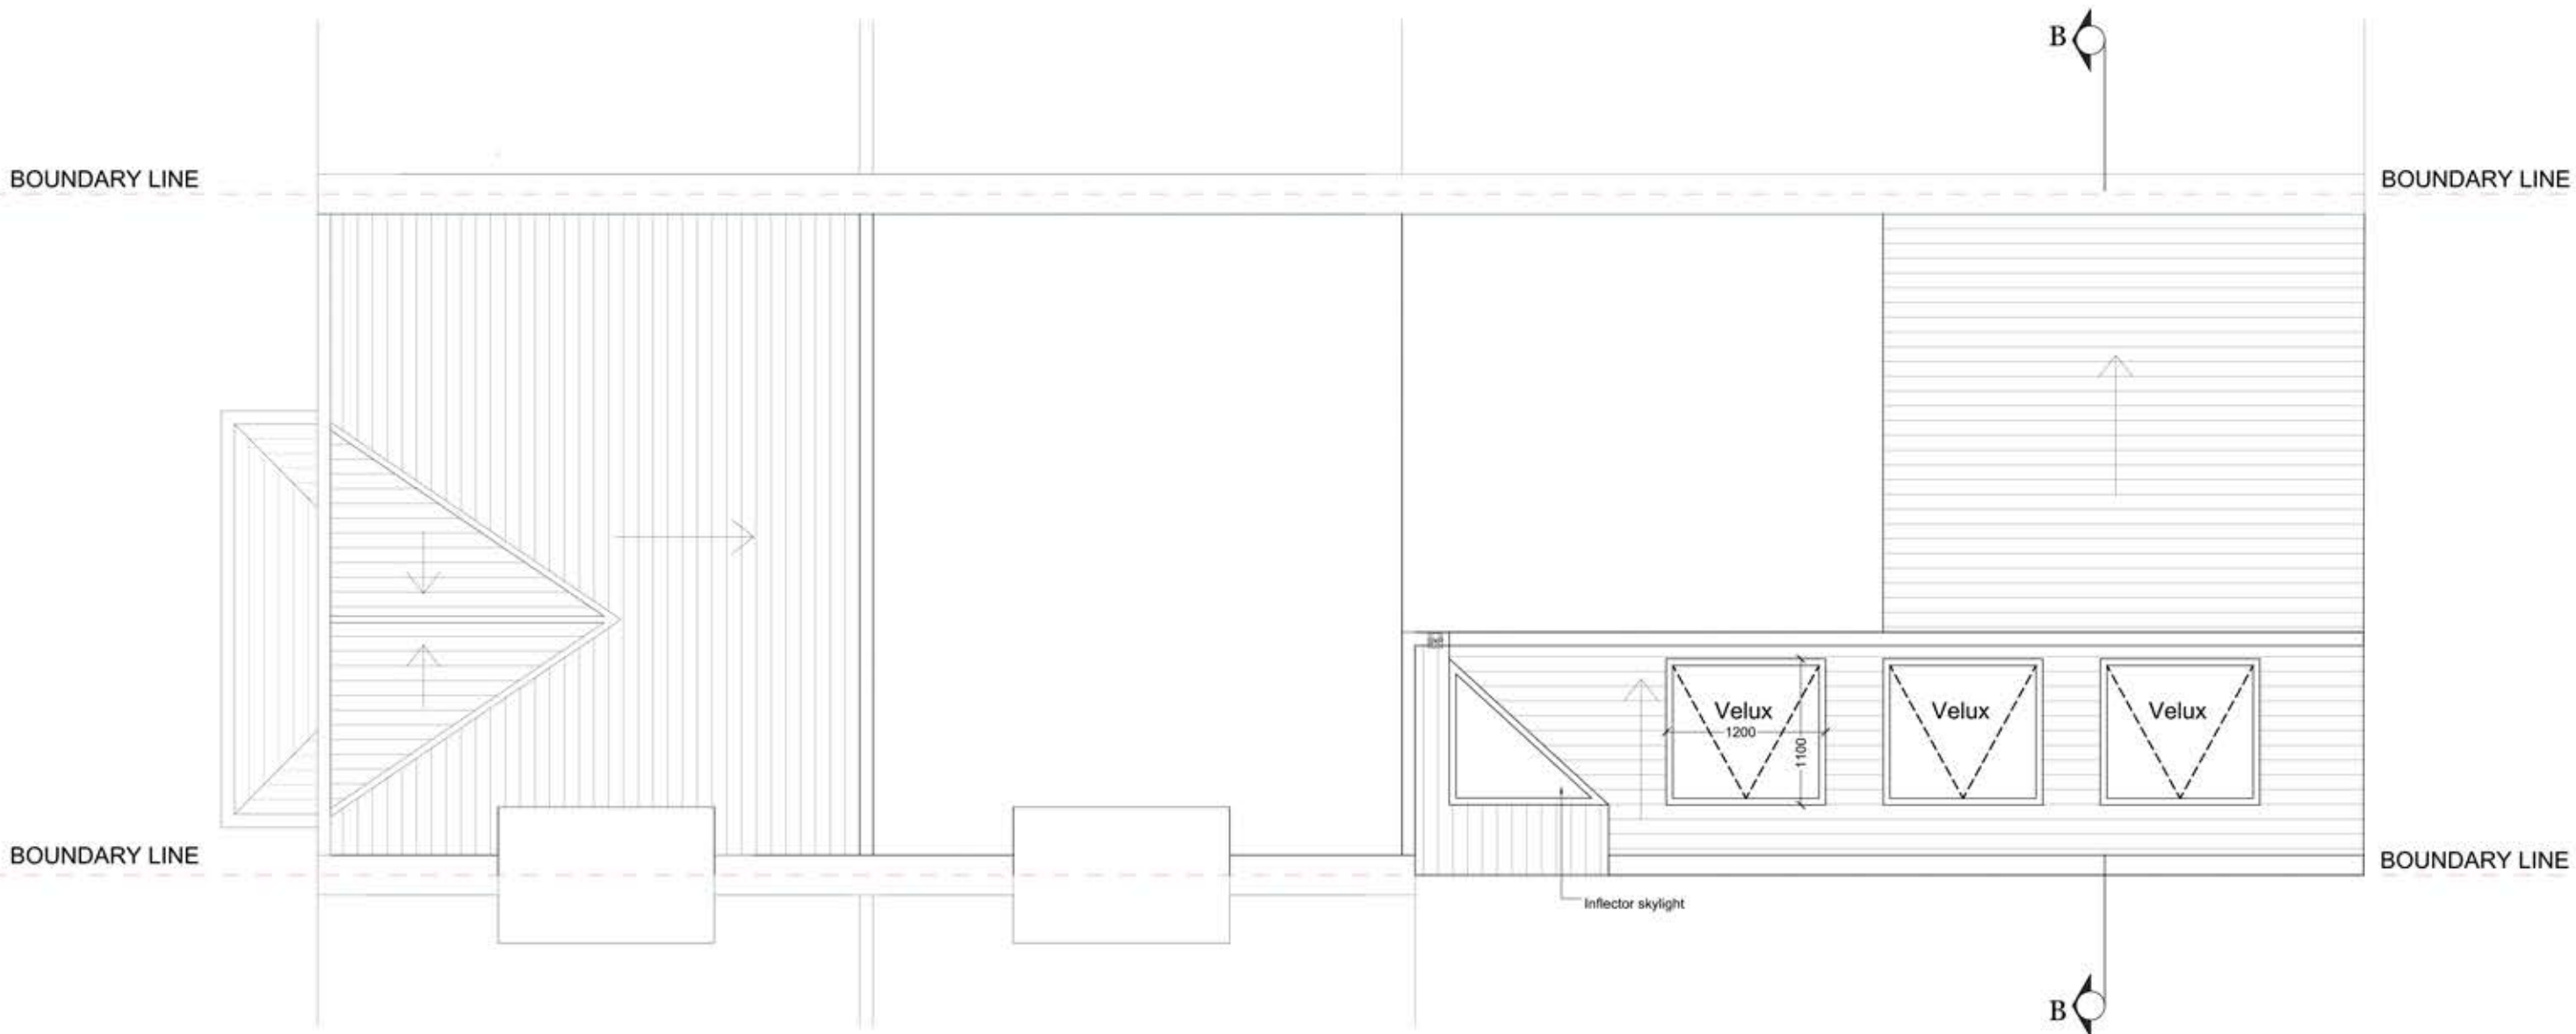


PROPOSED ROOF PLAN OPTION 2
SCALE 1:50



			CLIENT MD	PROJECT 135 INDERWICK ROAD N8	SCALE 1:50@A3	DRAWING NO.	REV.	buildteam the side return extension company Unit 1F 26-32 Voltaire Road London SW4 6DH T 020 7495 6561 info@buildteam.com www.buildteam.com	
					DATE 02-06-15				DRAWN GOK
					DRAWING TITLE PROPOSED ROOF PLAN	00.511.522.5 Meters @ 1:50@ A3			
REV	DATE	NOTES							

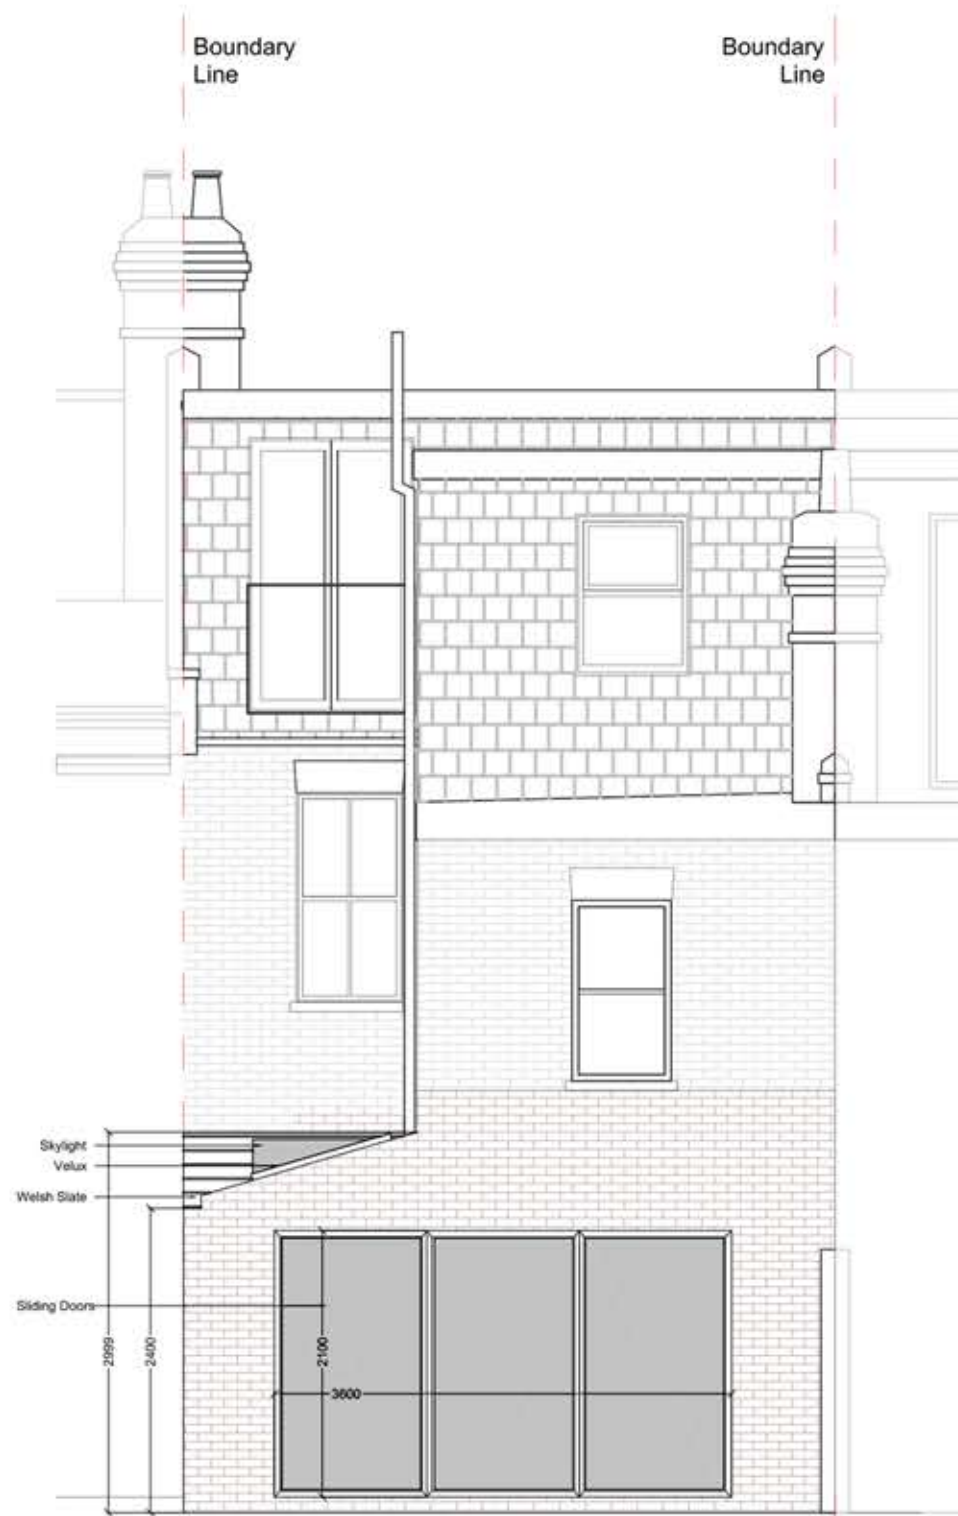

PROPOSED REAR ELEVATION
SCALE 1:100

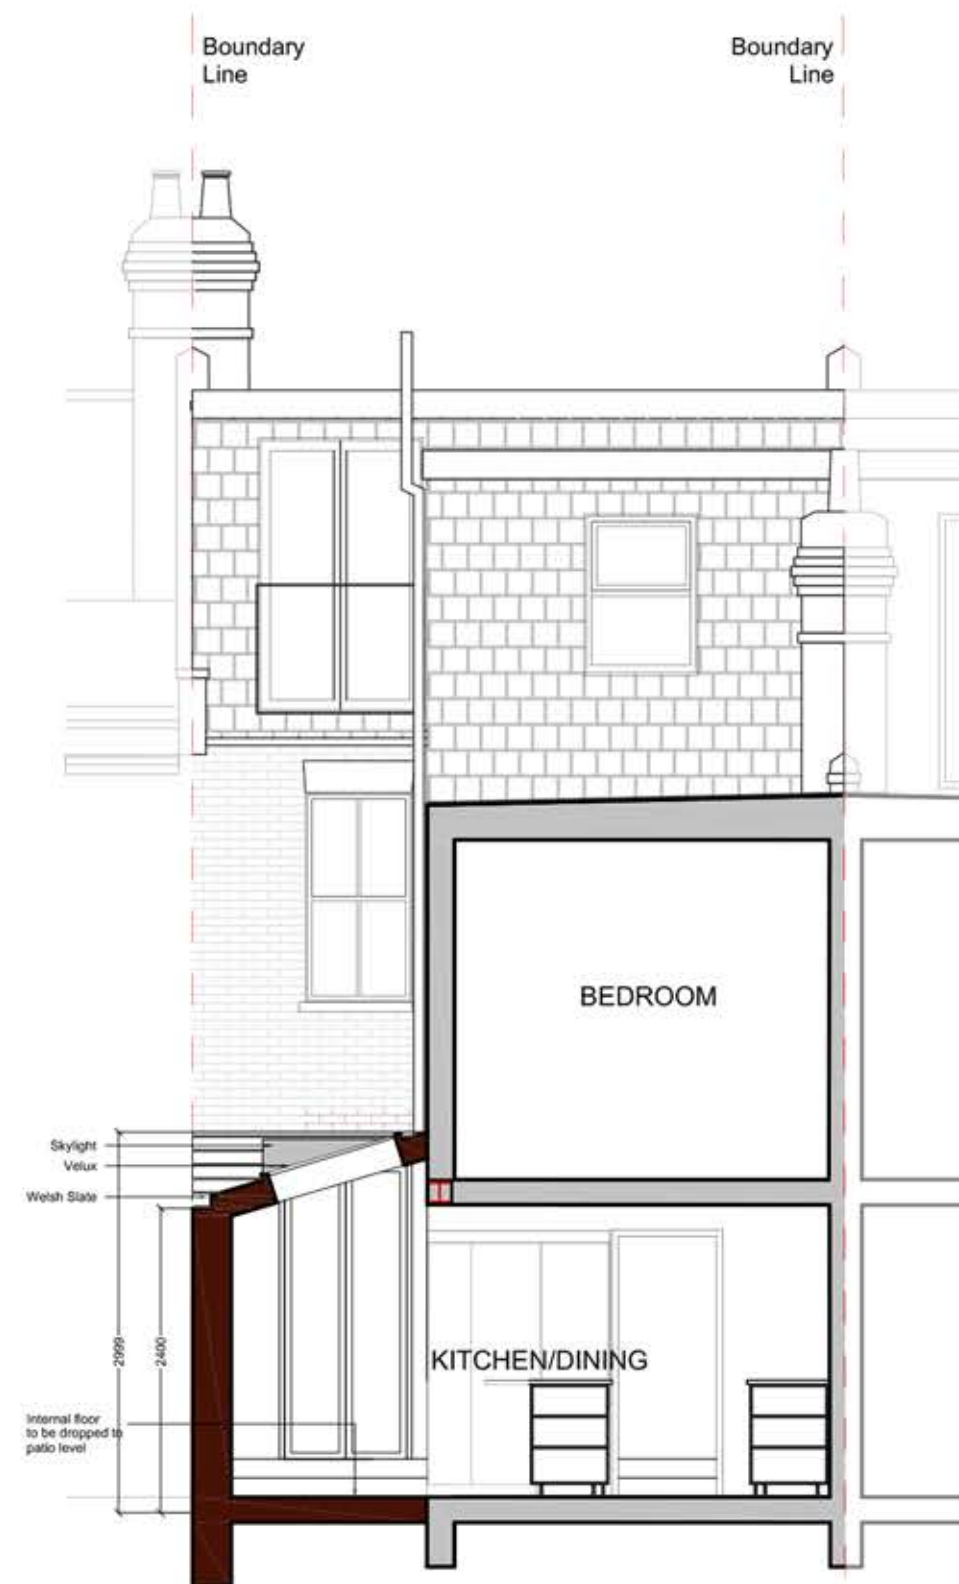

PROPOSED REAR SECTION B:B
SCALE 1:100

			CLIENT MD	PROJECT 135 INDERWICK ROAD N8	SCALE 1:100@A3	DRAWING NO.	REV.	buildteam the side return extension company Unit 1F 26-32 Voltaire Road London SW4 6DH T 020 7495 6561 info@buildteam.com www.buildteam.com
					DATE 02-06-15			
					00.511.522.5 Meters @ 1:50@ A3			
REV	DATE	NOTES		DRAWING TITLE PROPOSED REAR ELEVATION AND SECTION B:B				