


PROPOSED GROUND FLOOR PLAN
SCALE 1:50



			CLIENT	LP DTJ	PROJECT	INDERWICK ROAD N8	SCALE	1:50@A3	DRAWING NO.	REV.
							DATE	02-07-15	DRAWN	GOK
									P1	
					DRAWING TITLE	PROPOSED GROUND FLOOR PLAN	<p>Meters @ 1:50@ A3</p>			
REV	DATE	NOTES	<small>DRAWINGS TO BE READ IN CONJUNCTION WITH RELEVANT DRAWING AND SPECS. FIGURED DIMENSIONS ONLY. DIMENSIONS SHOULD NOT BE RELIED UPON FOR THE PURPOSES OF ORDERING MATERIAL OR PLACING SUB-CONTRACTOR ORDERS, OR THE PLACEMENT OF ORDERS WITH THIRD PARTIES. THIRD PARTY SUPPLIERS TO TAKE THEIR OWN SITE MEASUREMENTS. IN THE EVENT THAT A CONTRACTOR OTHER THAN BUILD TEAM HOLBORN LIMITED IS APPOINTED TO EXECUTE THE WORKS, BUILD TEAM HOLBORN LIMITED ACCEPT NO LIABILITY WHATSOEVER FOR THE SPECIFICATIONS, CALCULATION OR OTHER STRUCTURAL OR NON-STRUCTURAL INFORMATION AS IT SO EXISTS PERTAINING TO THE PROPOSED WORKS CONTAIN HEREWITH.</small>			<p>the side return extension company</p> <p>Unit 1F 26-32 Voltaire Road London SW4 6DH</p> <p>T 020 7495 6561 info@buildteam.com www.buildteam.com</p>				

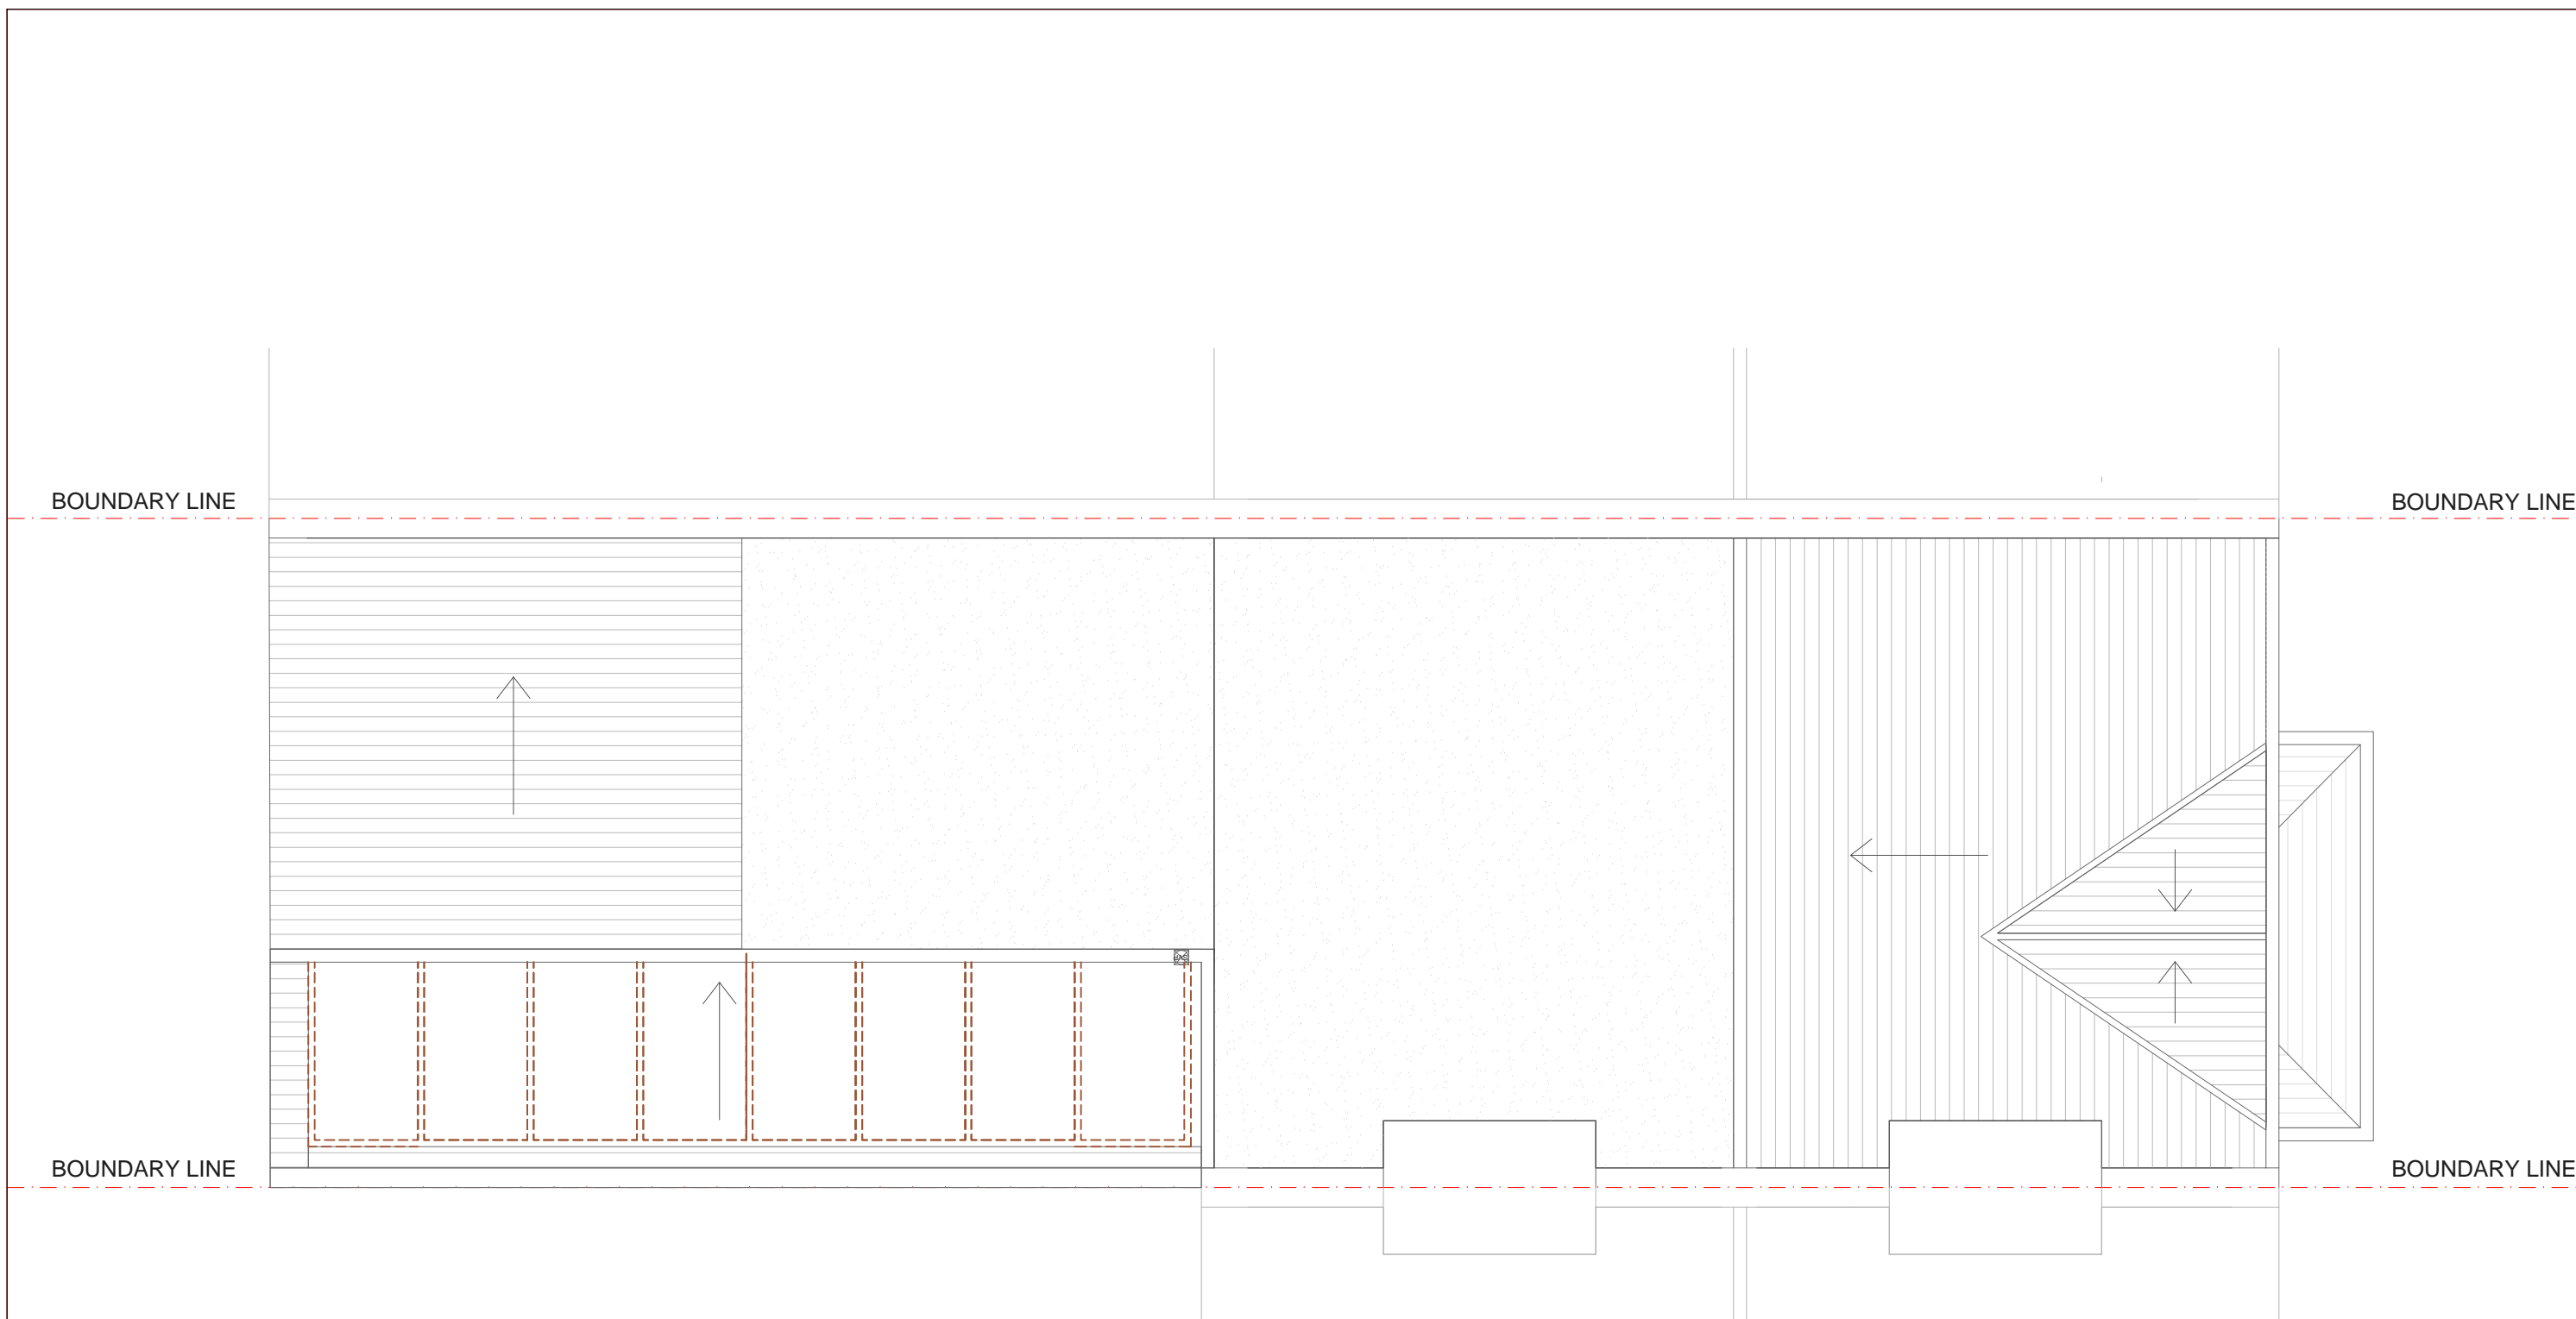


EXISTING ROOF PLAN
SCALE 1:50




			CLIENT LP DTJ	PROJECT INDERWICK ROAD N8	SCALE 1:50@A3	DRAWING NO. P2	REV.
					DATE 10-07-15	DRAWN GOK	
				DRAWING TITLE PROPOSED ROOF PLAN	<p>Meters @ 1:50@ A3</p>		
REV	DATE	NOTES	<small>DRAWINGS TO BE READ IN CONJUNCTION WITH RELEVANT DRAWING AND SPECS. FIGURED DIMENSIONS ONLY. DIMENSIONS SHOULD NOT BE RELIED UPON FOR THE PURPOSES OF ORDERING MATERIAL OR PLACING SUB-CONTRACT ORDERS, OR THE PLACEMENT OF ORDERS WITH THIRD PARTIES. THIRD PARTY SUPPLIERS TO TAKE THEIR OWN SITE MEASUREMENTS. IN THE EVENT THAT A CONTRACTOR OTHER THAN BUILD TEAM HOLBORN LIMITED IS APPOINTED TO EXECUTE THE WORKS, BUILD TEAM HOLBORN LIMITED ACCEPTS NO LIABILITY WHATSOEVER FOR THE SPECIFICATIONS, CALCULATION OR OTHER STRUCTURAL OR NON-STRUCTURAL INFORMATION AS IT SO EXISTS PERTAINING TO THE PROPOSED WORKS CONTAIN HEREWITH.</small>				


buildteam
the side return extension company
Unit 1F
26-32 Voltaire Road
London SW4 6DH
T 020 7495 6561
info@buildteam.com
www.buildteam.com

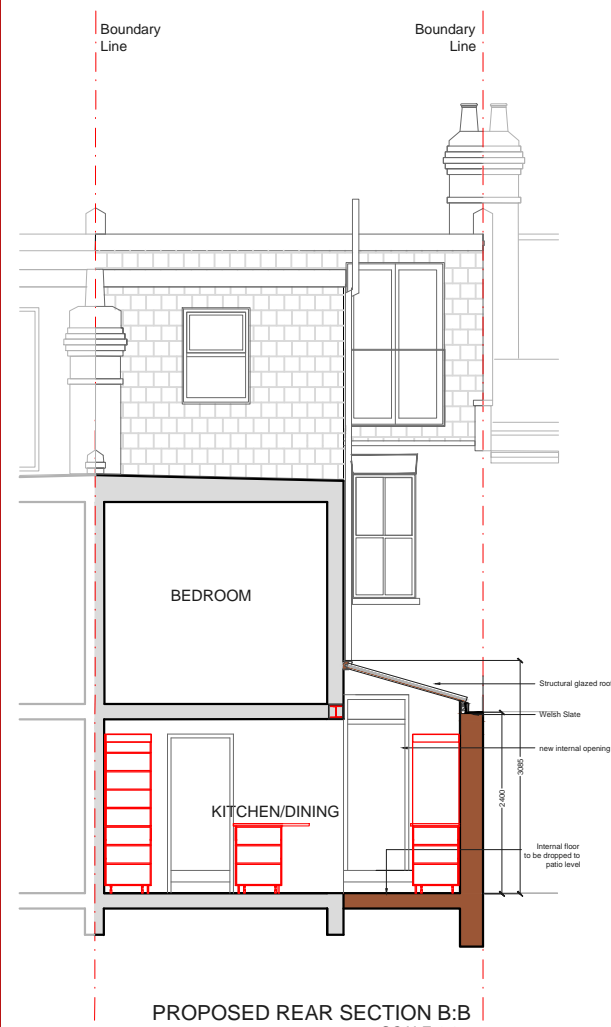

PROPOSED REAR SECTION B:B
SCALE 1:100

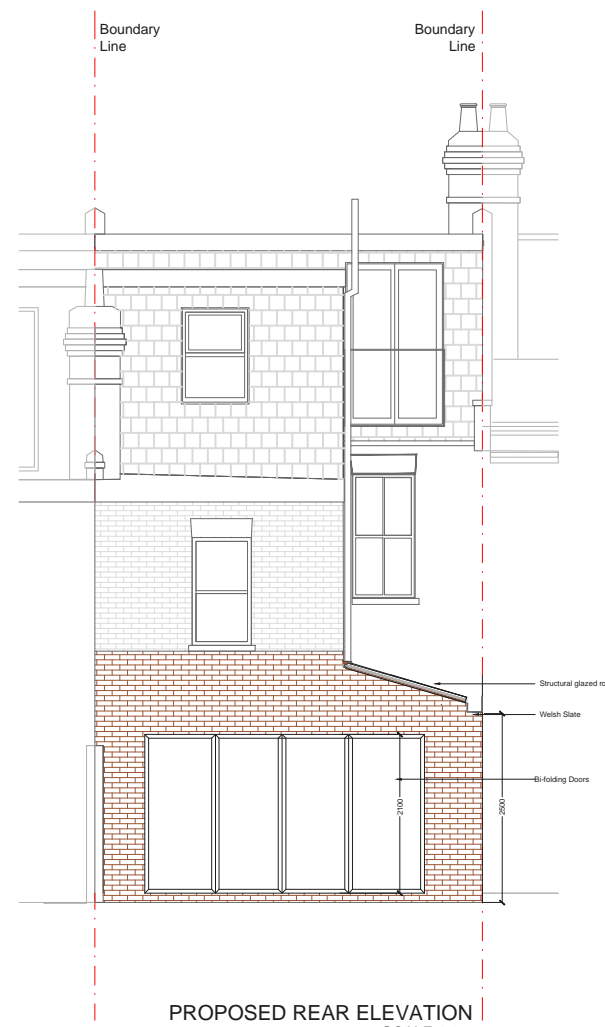

PROPOSED REAR ELEVATION
SCALE 1:100

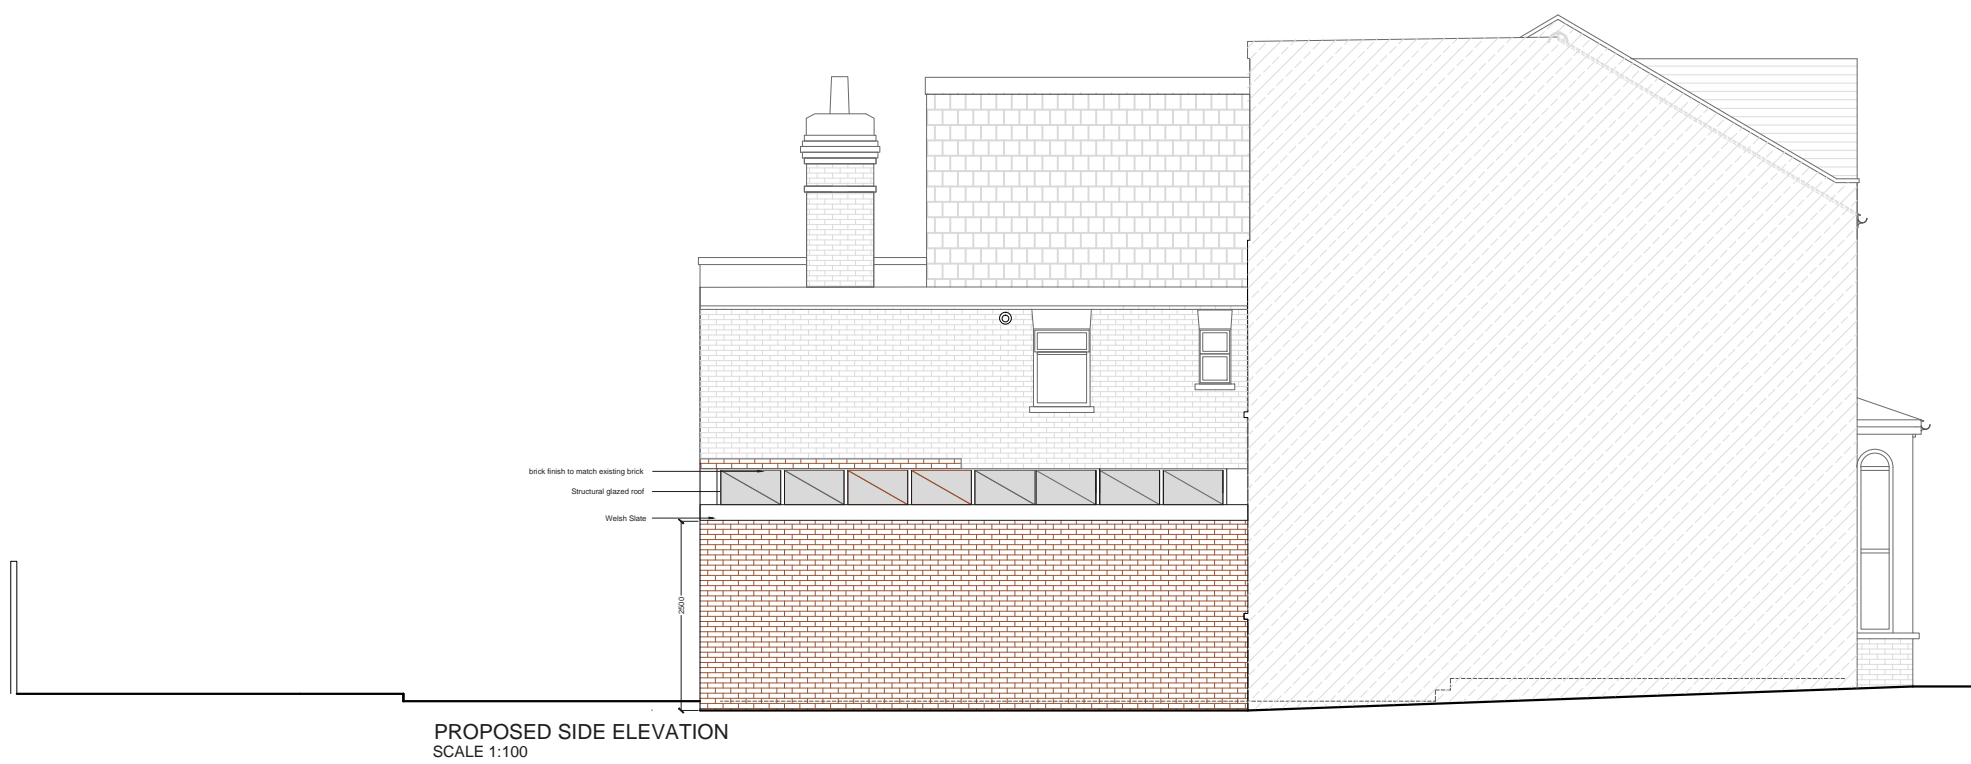

PROPOSED SIDE ELEVATION
SCALE 1:100

REV	DATE	NOTES

CLIENT
LP DTJ

DRAWINGS TO BE READ IN CONJUNCTION WITH RELEVANT DRAWING AND SPECS. FIGURED DIMENSIONS ONLY. DIMENSIONS SHOULD NOT BE RELIED UPON FOR THE PURPOSES OF ORDERING MATERIAL OR PLACING SUB-CONTRACT ORDERS, OR THE PLACEMENT OF ORDERS WITH THIRD PARTIES. THIRD PARTY SUPPLIERS TO TAKE THEIR OWN SITE MEASUREMENTS. IN THE EVENT THAT A CONTRACTOR OTHER THAN BUILD TEAM HOLBORN LIMITED IS APPOINTED TO EXECUTE THE WORKS, BUILD TEAM HOLBORN LIMITED ACCEPTS NO LIABILITY WHATSOEVER FOR THE SPECIFICATIONS, CALCULATION OR OTHER STRUCTURAL OR NON-STRUCTURAL INFORMATION AS IT SO EXISTS PERTAINING TO THE PROPOSED WORKS CONTAIN HEREWITH.

PROJECT
INDERWICK ROAD N8

DRAWING TITLE
PROPOSED ELEVATIONS AND SECTION

SCALE 1:100@A3

DATE 10-07-15 DRAWN GOK

DRAWING NO. P3

REV.

Meters @ 1:100@ A3

buildteam
the side return extension company

Unit 1F
26-32 Voltaire Road
London SW4 6DH

T 020 7495 6561
info@buildteam.com
www.buildteam.com