

PROPOSED GROUND FLOOR PLAN

REV	DATE	NOTES

CLIENT
MR & MRS WS

PROJECT
**KIRKSTALL ROAD,
LONDON SW2**

DRAWING TITLE
**PROPOSED GROUND
FLOOR PLAN**

SCALE
1:50 @ A3

DATE
06-06-13

DRAWN
SM

DRAWING NO.
P1


REV.

buildteam

Unit 3D
26-32 Voltaire Rd
Clapham SW4 6DH

T 020 7495 6561
F 020 7998 6854
www.buildteam.com

DRAWINGS TO BE READ IN CONJUNCTION WITH RELEVANT DRAWING AND SPECS. FIGURED DIMENSIONS ONLY. ANY DISCREPANCIES ARE TO BE POINTED TO THE ARCHITECT. THE ARCHITECT IS NOT LIABLE FOR ANY FAULTS NOT RAISED IN THE EVENT THAT A CONTRACTOR OTHER THAN BUILD TEAM HOLBORN LIMITED IS APPOINTED TO EXECUTE THE WORKS. BUILD TEAM HOLBORN LIMITED ACCEPTS NO LIABILITY WHATSOEVER FOR THE SPECIFICATION, CALCULATION OR OTHER INFORMATION AS IT SO EXISTS PERTAINING TO THE PROPOSED WORKS CONTAINED HEREWITH.

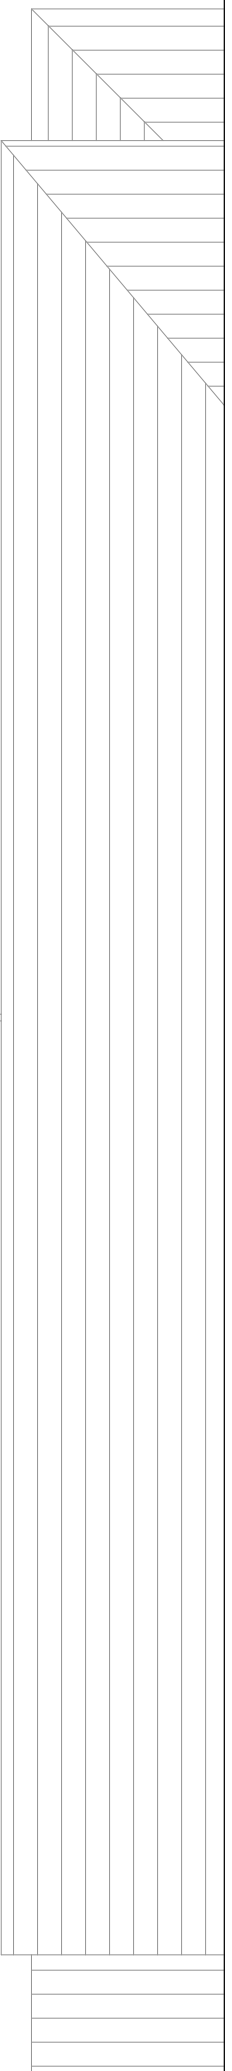

BOUNDARY LINE


BOUNDARY LINE

FRONT GARDEN

REAR GARDEN
12.859 Meter Deep

BOUNDARY LINE

BOUNDARY LINE

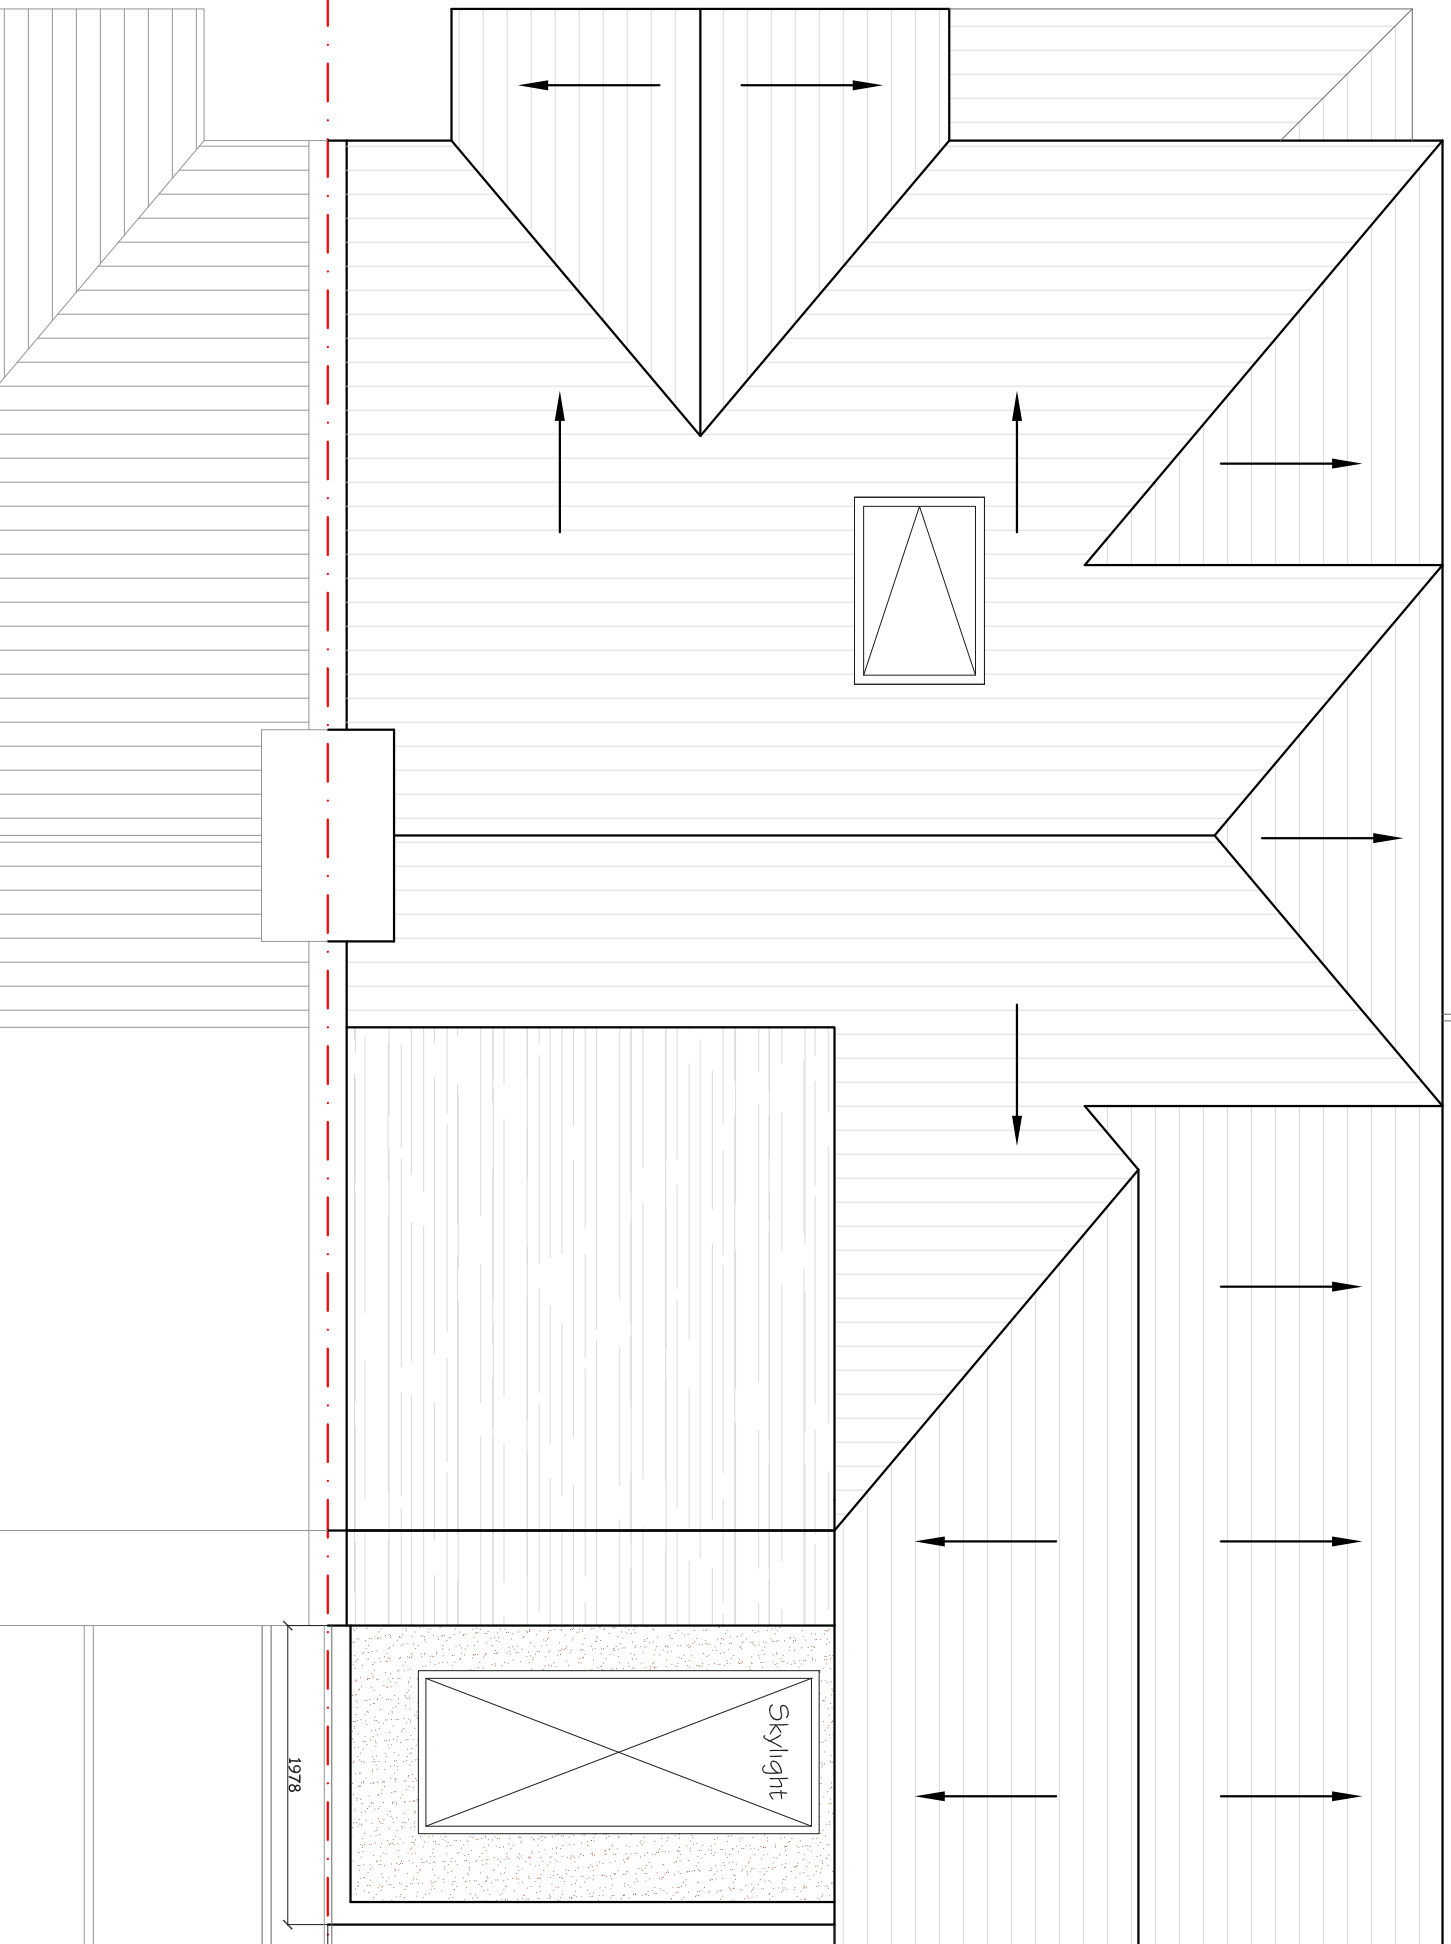

CLIENT

MR & MRS WS

PROJECT

KIRKSTALL ROAD,
LONDON SW2

SCALE

1:50 @ A3

DATE

06-06-13

DRAWING NO.

P2


REV.

SM

REV	DATE	NOTES

DRAWINGS TO BE READ IN CONJUNCTION WITH RELEVANT DRAWING AND SPECS. FIGURED DIMENSIONS ONLY. ANY DISCREPANCIES ARE TO BE POINTED TO THE ARCHITECT. THE ARCHITECT IS NOT LIABLE FOR ANY FAULTS NOT RAISED IN THE EVENT THAT A CONTRACTOR OTHER THAN LIMITED TEAM HOLBORN LIMITED IS APPOINTED TO EXECUTE THE WORKS. BUILD TEAM HOLBORN LIMITED ACCEPTS NO LIABILITY WHATSOEVER FOR THE SPECIFICATION, CALCULATION OR OTHER INFORMATION AS IT SO EXISTS PERTAINING TO THE PROPOSED WORKS CONTAINED HEREWITH.

DRAWING TITLE
PROPOSED ROOF TOP PLAN

 

DRAWING NO. P2

buildteam
Unit 3D
26-32 Voltaire Rd
Clapham SW4 6DH
www.buildteam.com

T 020 7495 6561
F 020 7998 6854

