


PROPOSED GROUND FLOOR PLAN
SCALE 1:50



			CLIENT B B	PROJECT LANGROYD RD SW17	SCALE	1:50@A3		DRAWING NO.	PP-03	REV.	<div><div>buildteam</div><div>the side return extension company</div><div><div>Unit 1F 26-32 Voltaire Road London SW4 6DH</div><div>T 020 7495 6561 info@buildteam.com www.buildteam.com</div></div></div>
					DATE	20-01-15		DRAWN			
					DRAWING TITLE PROPOSED GROUND FLOOR PLAN			<div><div>00.511.522.5</div><div>Meters @ 1:50@ A3</div></div>			
REV	DATE	NOTES									

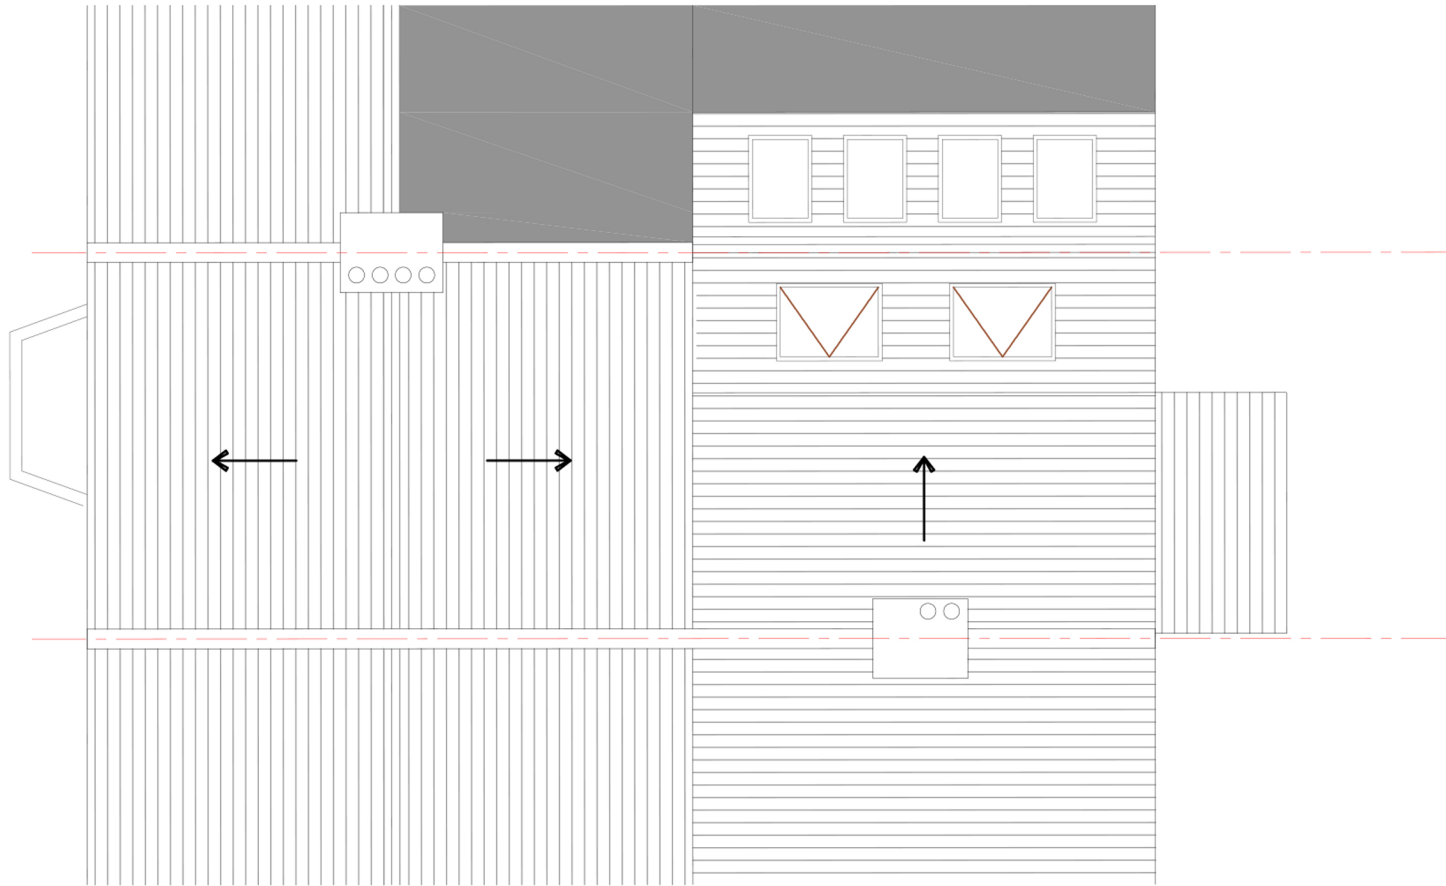

PROPOSED ROOF PLAN
SCALE 1:100




			CLIENT	B B	PROJECT	LANGROYD RD SW17 7PL	SCALE	1:100@A3	DRAWING NO.	REV.	
							DATE	05-01-15	DRAWN	FQ	PP-07
					DRAWING TITLE	ROOF PLAN					
REV	DATE	NOTES									





PROPOSED REAR ELEVATION
SCALE 1:100

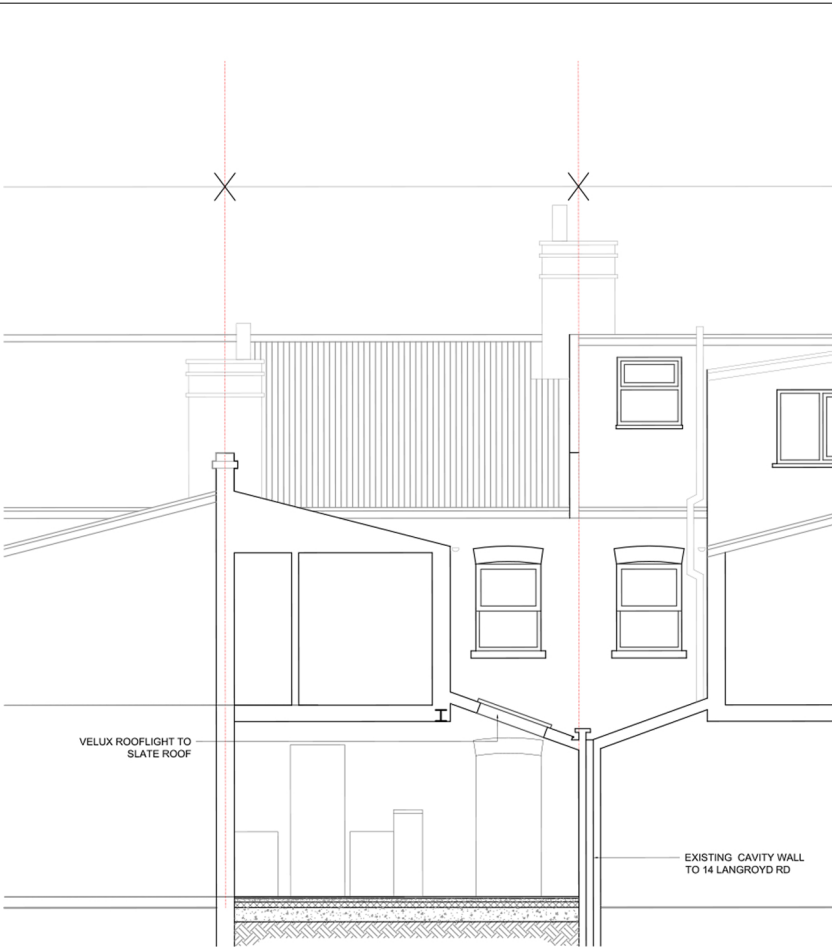

PROPOSED SECTION
SCALE 1:100



EXISTING SIDE ELEVATION
SCALE 1:50

			CLIENT B B	PROJECT LANGROYD RD SW17	SCALE 1:100@A3	DRAWING NO. PP-05	REV.	<div>buildteam</div> <div>the side return extension company</div> <div>Unit 1F 26-32 Voltaire Road London SW4 6DH</div> <div>T 020 7495 6561 info@buildteam.com www.buildteam.com</div>
					DATE 20-01-15			
				DRAWING TITLE REAR ELEVATION			<div><div>012345</div><div>Meters @ 1:100 @ A3</div></div>	
REV	DATE	NOTES						