




PROPOSED GROUND FLOOR
SCALE 1:50

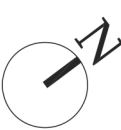


			CLIENT MG	PROJECT 12 MANOR ROAD KT12	SCALE 1:50@A3		DRAWING NO.	REV.	<div>buildteam</div> <div>the side return extension company</div> <div>Unit 1F 26-32 Voltaire Road London SW4 6DH</div> <div>T 020 7495 6561 info@buildteam.com www.buildteam.com</div>			
					DATE 22-04-15	DRAWN SC						
					<div>00.511.522.5</div> <div>Meters @ 1:50@ A3</div>							
REV	DATE	NOTES			DRAWING TITLE PROPOSED GROUND FLOOR PLAN							

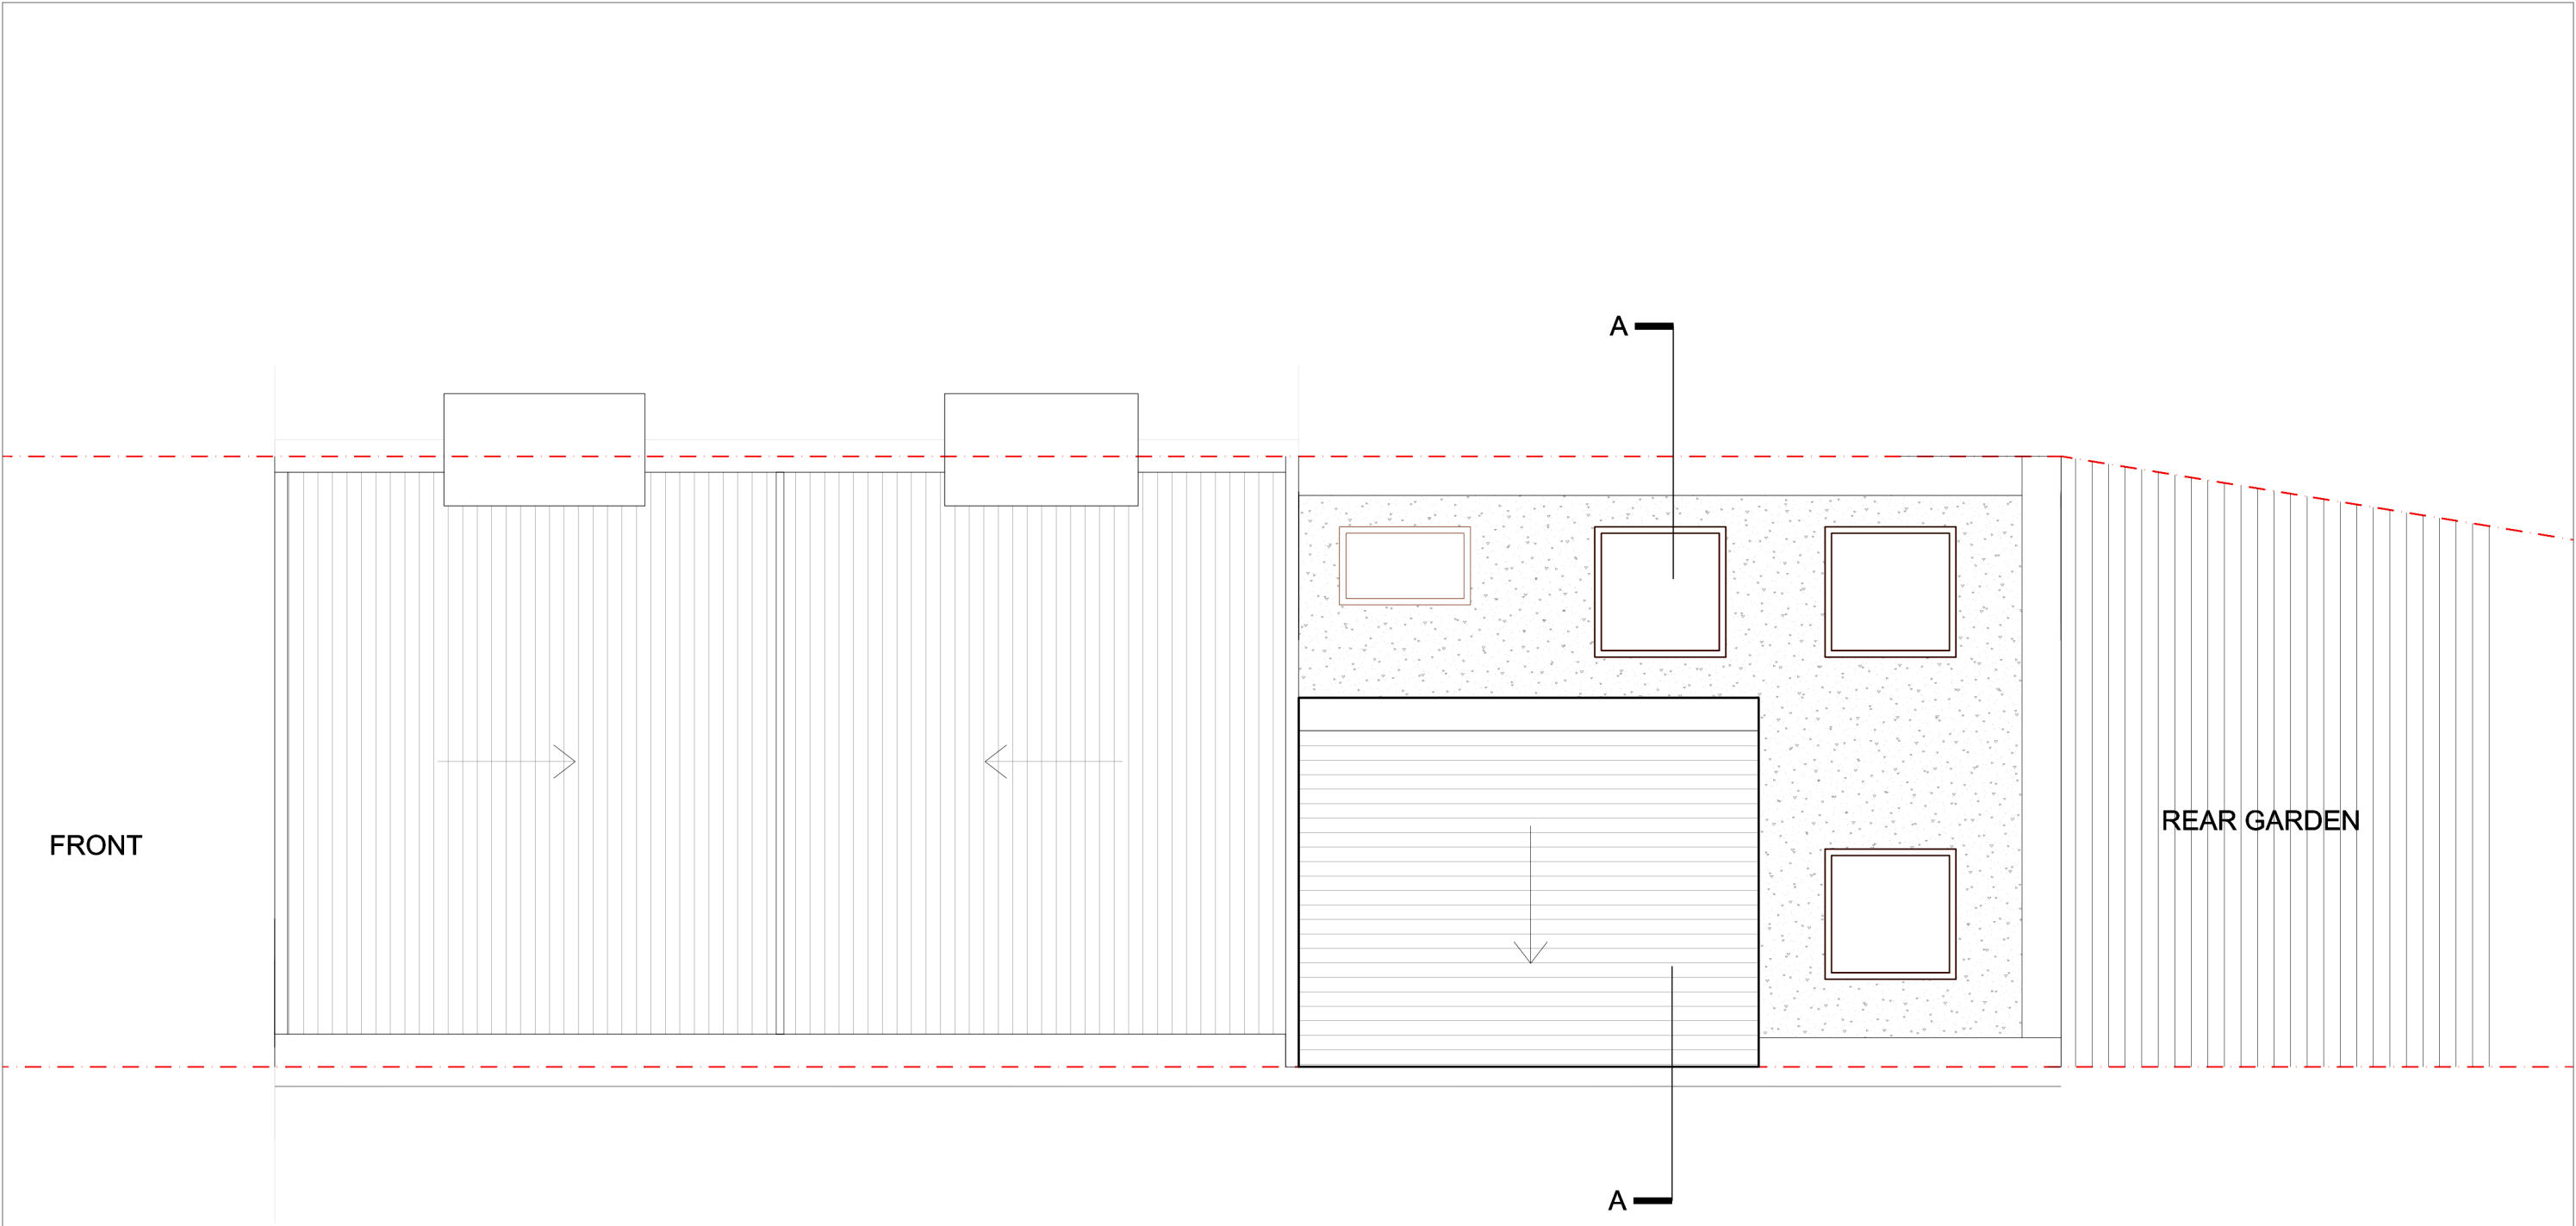


EXISTING ROOF PLAN
SCALE 1:50

 

			CLIENT MG	PROJECT 12 MANOR ROAD KT12	SCALE 1:50@A3	DRAWING NO.	REV.	<div>buildteam</div> <div>the side return extension company</div> <div>Unit 1F 26-32 Voltaire Road London SW4 6DH</div> <div>T 020 7495 6561 info@buildteam.com www.buildteam.com</div>	
					DATE 23-03-15				DRAWN SC
				DRAWING TITLE PROPOSED ROOF PLAN	<div>00.511.522.5</div> <div>Meters @ 1:50@ A3</div>				
REV	DATE	NOTES							

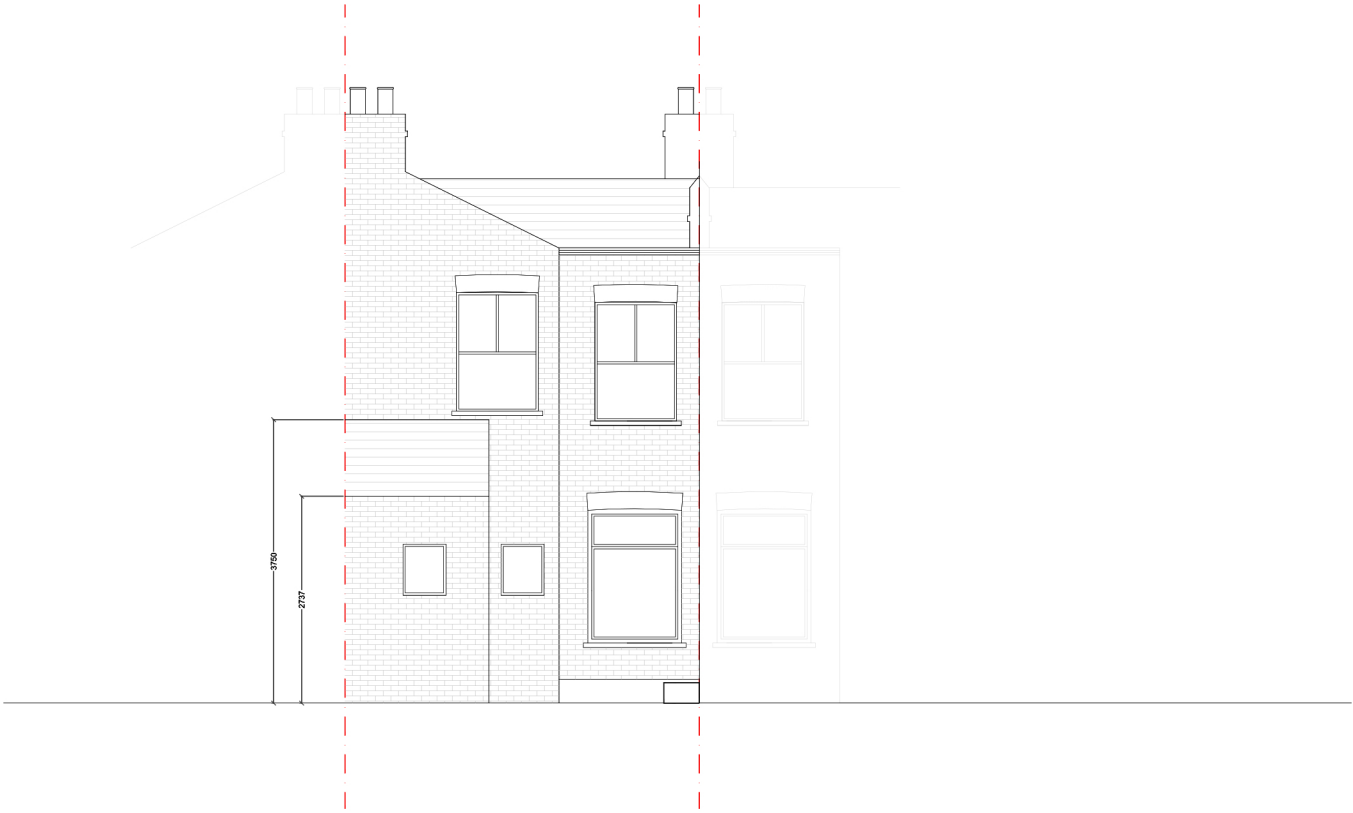


EXISTING REAR ELEVATION
SCALE 1:100

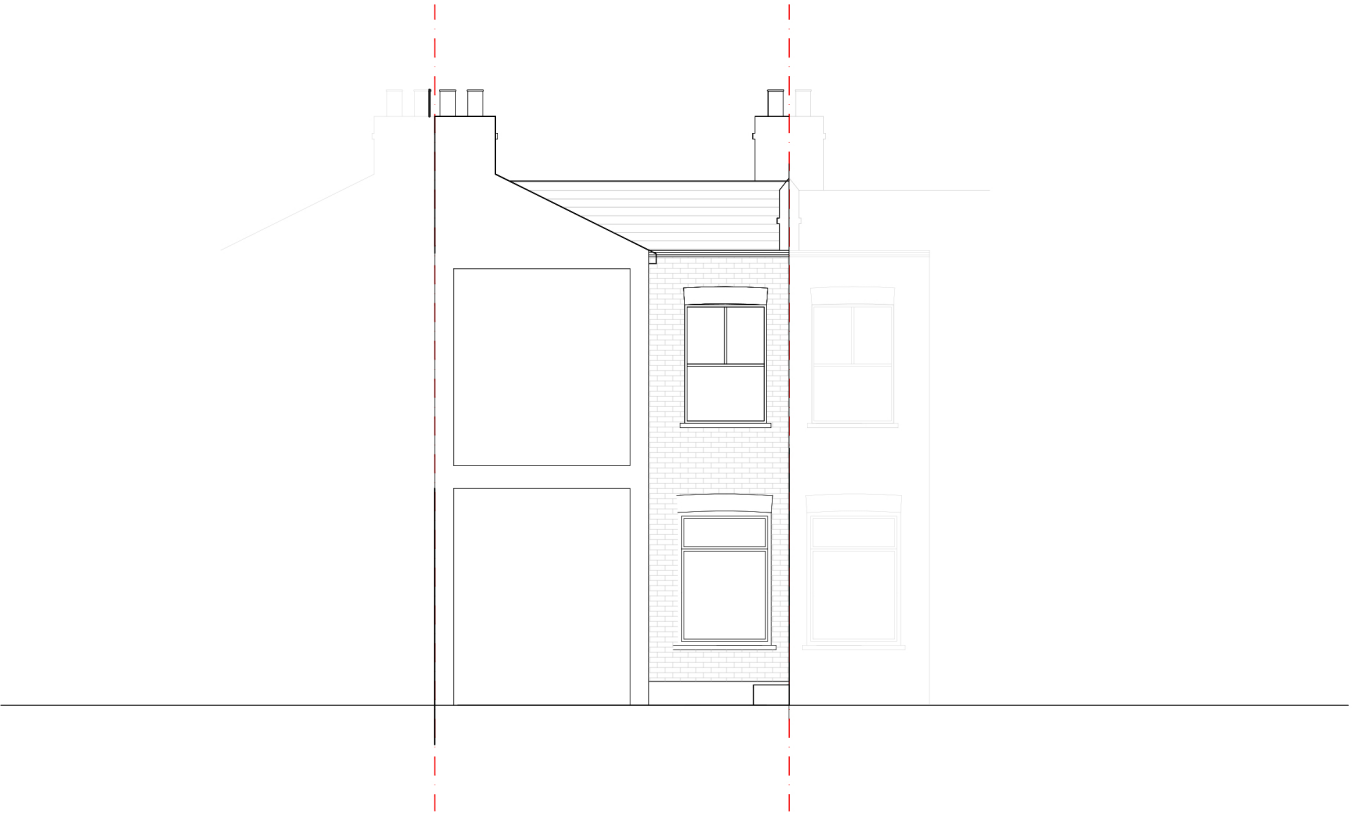

EXISTING SECTION AA
SCALE 1:100



PROPOSED REAR ELEVATION
SCALE 1:100

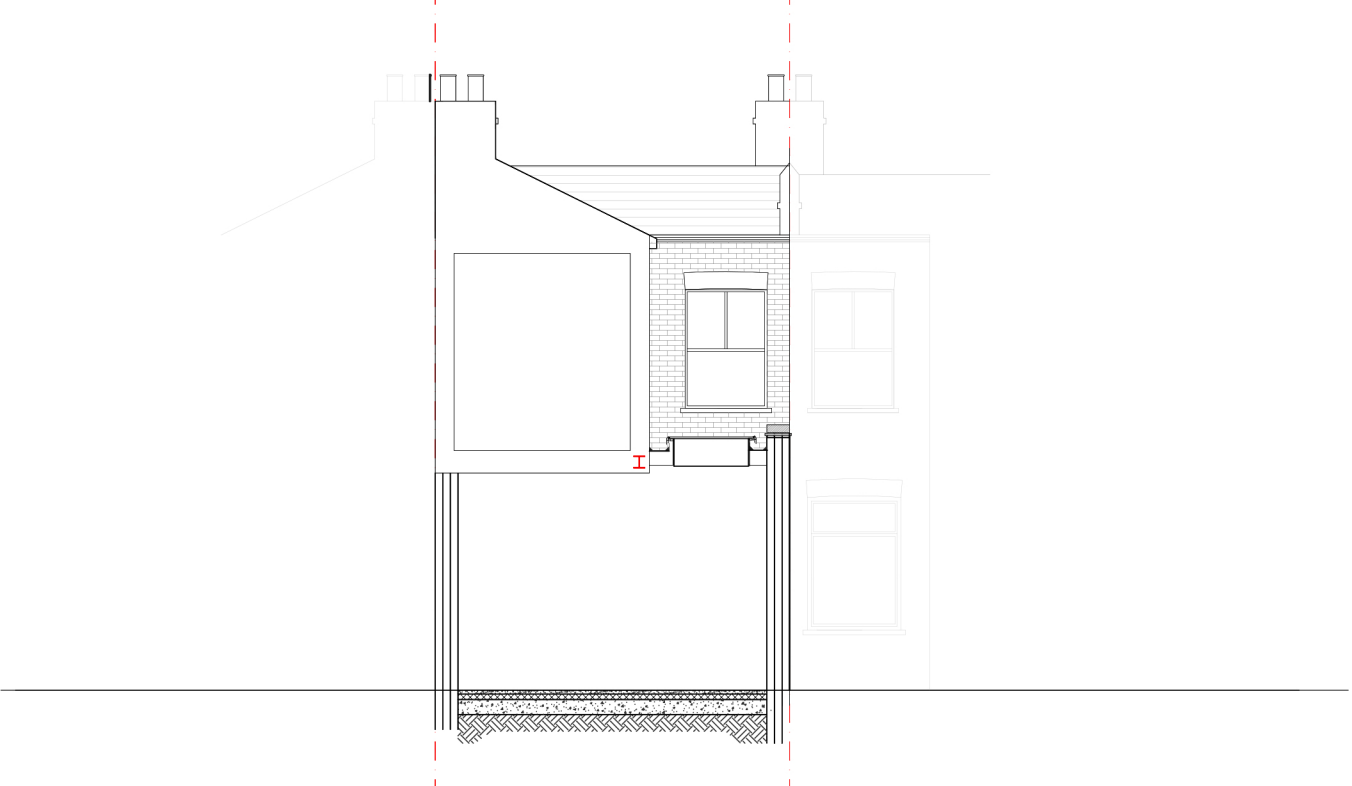

PROPOSED SECTION AA
SCALE 1:100

			CLIENT MG	PROJECT 12 MANOR ROAD KT12	SCALE 1:100@A3	DRAWING NO.	REV.	<div>buildteam</div> <div>the side return extension company</div> <div>Unit 1F 26-32 Voltaire Road London SW4 6DH</div> <div>T 020 7495 6561 info@buildteam.com www.buildteam.com</div>
					DATE 07-04-15			
				<div>012345</div> <div>Meters @ 1:100 @ A3</div>				
REV	DATE	NOTES		DRAWING TITLE ELEVATIONS & SECTIONS				