





PROPOSED GROUND FLOOR PLAN  
SCALE 1:50




 
			CLIENT	AN	PROJECT	Mayfield Rd N8	SCALE	1:50@A3	DRAWING NO.	REV.	 <b>designteam</b> the kitchen extension company Unit 1F 26-32 Voltaire Road London SW4 6DH Tel: 0207 242 5353 hello@designteamldn.com www.designteamldn.com
							DATE	DRAWN	P1		
								SC			
REV	DATE	NOTES			DRAWING TITLE	PROPOSED GROUND FLOOR PLAN	 Meters @ 1:50@ A3				

 


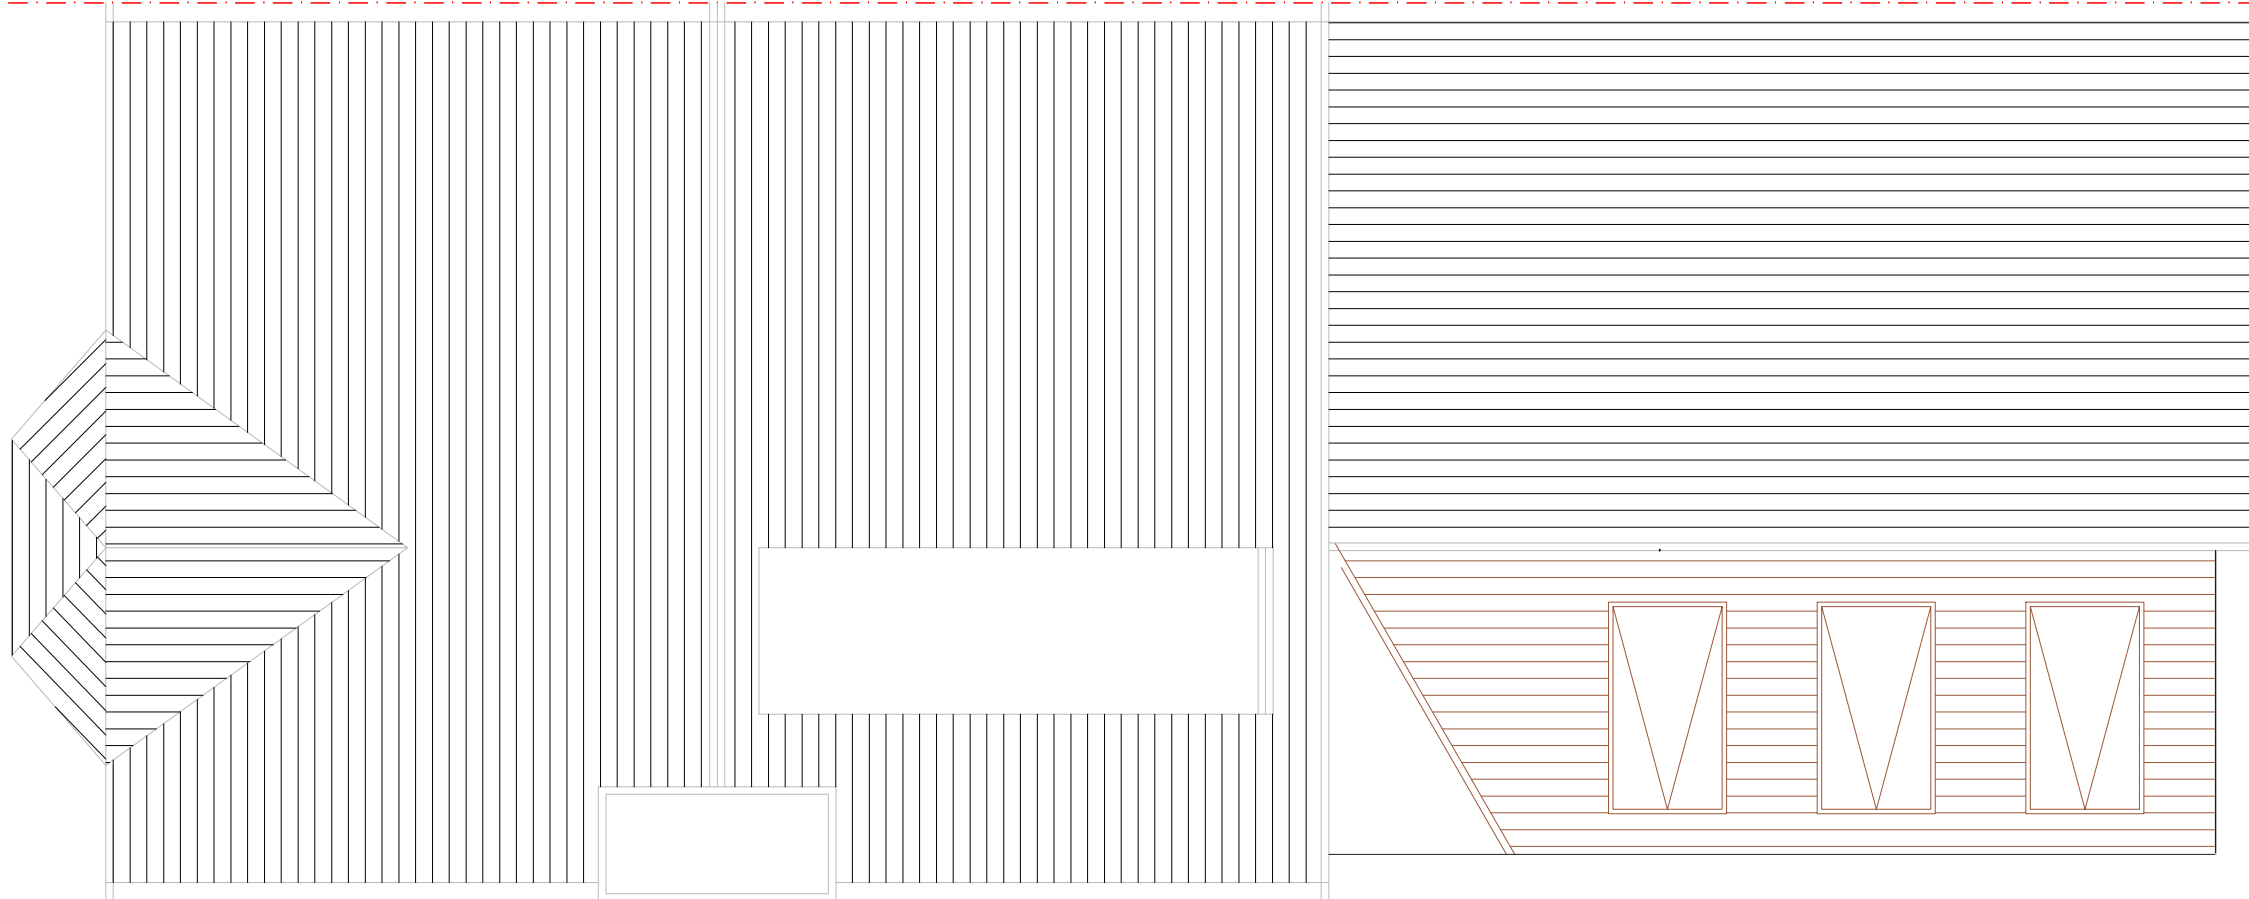**PROPOSED ROOF PLAN**  
SCALE 1:50




			CLIENT	AN	PROJECT	Mayfield Rd N8	SCALE	1:50@A3	DRAWING NO.	REV.	 <b>designteam</b> the kitchen extension company Unit 1F 26-32 Voltaire Road London SW4 6DH Tel: 0207 242 5353 hello@designteamldn.com www.designteamldn.com
							DATE		P2		
					DRAWING TITLE	PROPOSED ROOF PLAN		DRAWN	SC		
REV	DATE	NOTES									




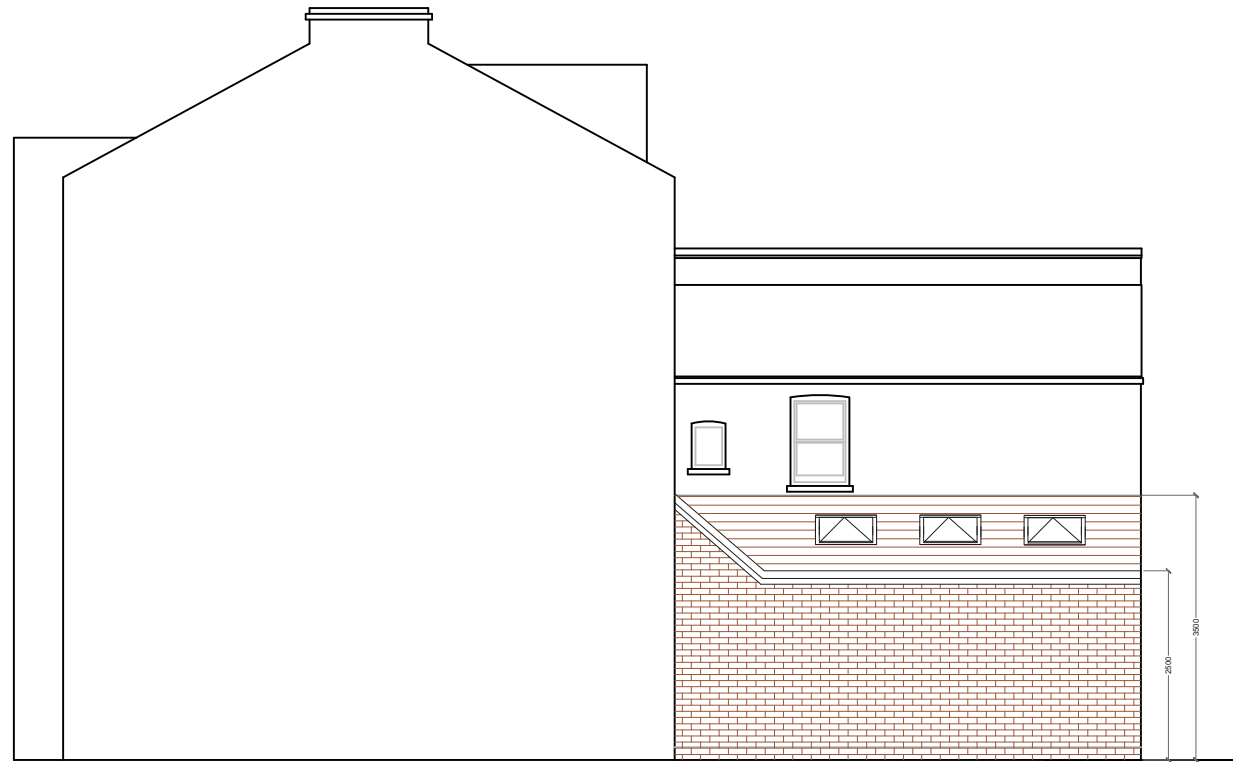

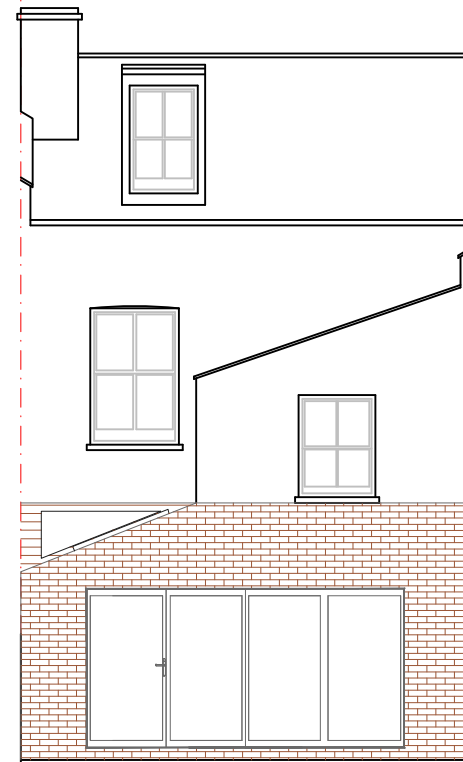

PROPOSED SIDE ELEVATION  
SCALE 1:100

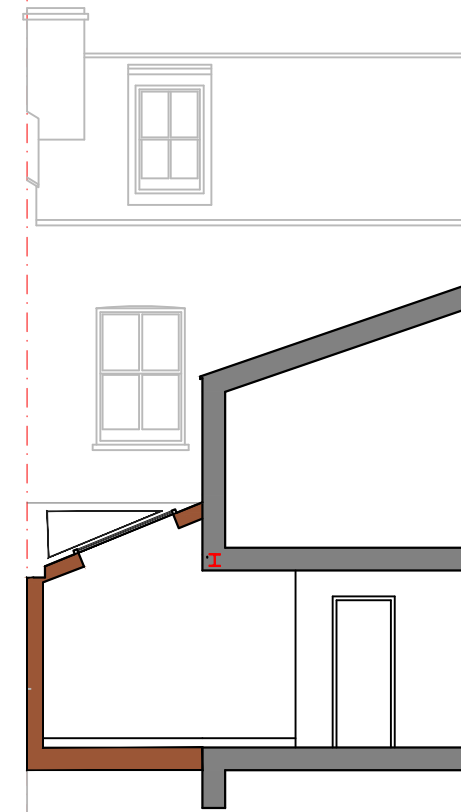

PROPOSED REAR ELEVATION  
SCALE 1:100



PROPOSED SECTION AA  
SCALE 1:100

			CLIENT	AN	PROJECT	Mayfield Rd N8	SCALE	1:100@A3	DRAWING NO.	REV.	 <b>designteam</b> the kitchen extension company Unit 1F 26-32 Voltaire Road London SW4 6DH Tel: 0207 242 5353 hello@designteamldn.com www.designteamldn.com
							DATE	DRAWN	P3		
								SC			
REV	DATE	NOTES			DRAWING TITLE	PROPOSED ELEVATIONS AND SECTIONS	 Meters @ 1:100@ A3				