


PROPOSED GROUND FLOOR PLAN
SCALE 1:50

REV	DATE	NOTES

CLIENT	A & E H
PROJECT	MIRANDA ROAD LONDON N19
DRAWING TITLE	PROPOSED GROUND FLOOR PLAN

SCALE	1:50@A3	DRAWING NO.	P1	REV.	
DATE	11-10-14	DRAWN			

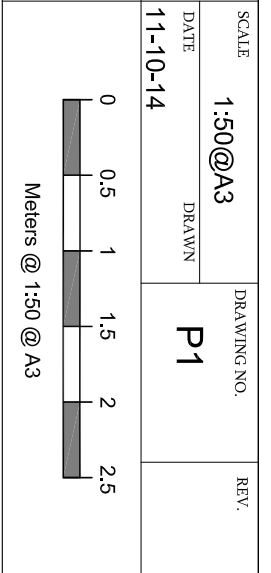


buildteam
the side return extension company

Unit 1F
26-32 Voltaire Road
London SW4 6DH

T 020 7495 6561
info@buildteam.com
www.buildteam.com

DRAWINGS TO BE READ IN CONJUNCTION WITH RELEVANT DRAWING AND SPECS. FIGURED DIMENSIONS ONLY. DIMENSIONS SHOULD NOT BE RELIED UPON FOR CONSTRUCTION. THE CONTRACTOR SHALL BE RESPONSIBLE FOR OBTAINING ALL NECESSARY PERMITS AND APPROVALS. 

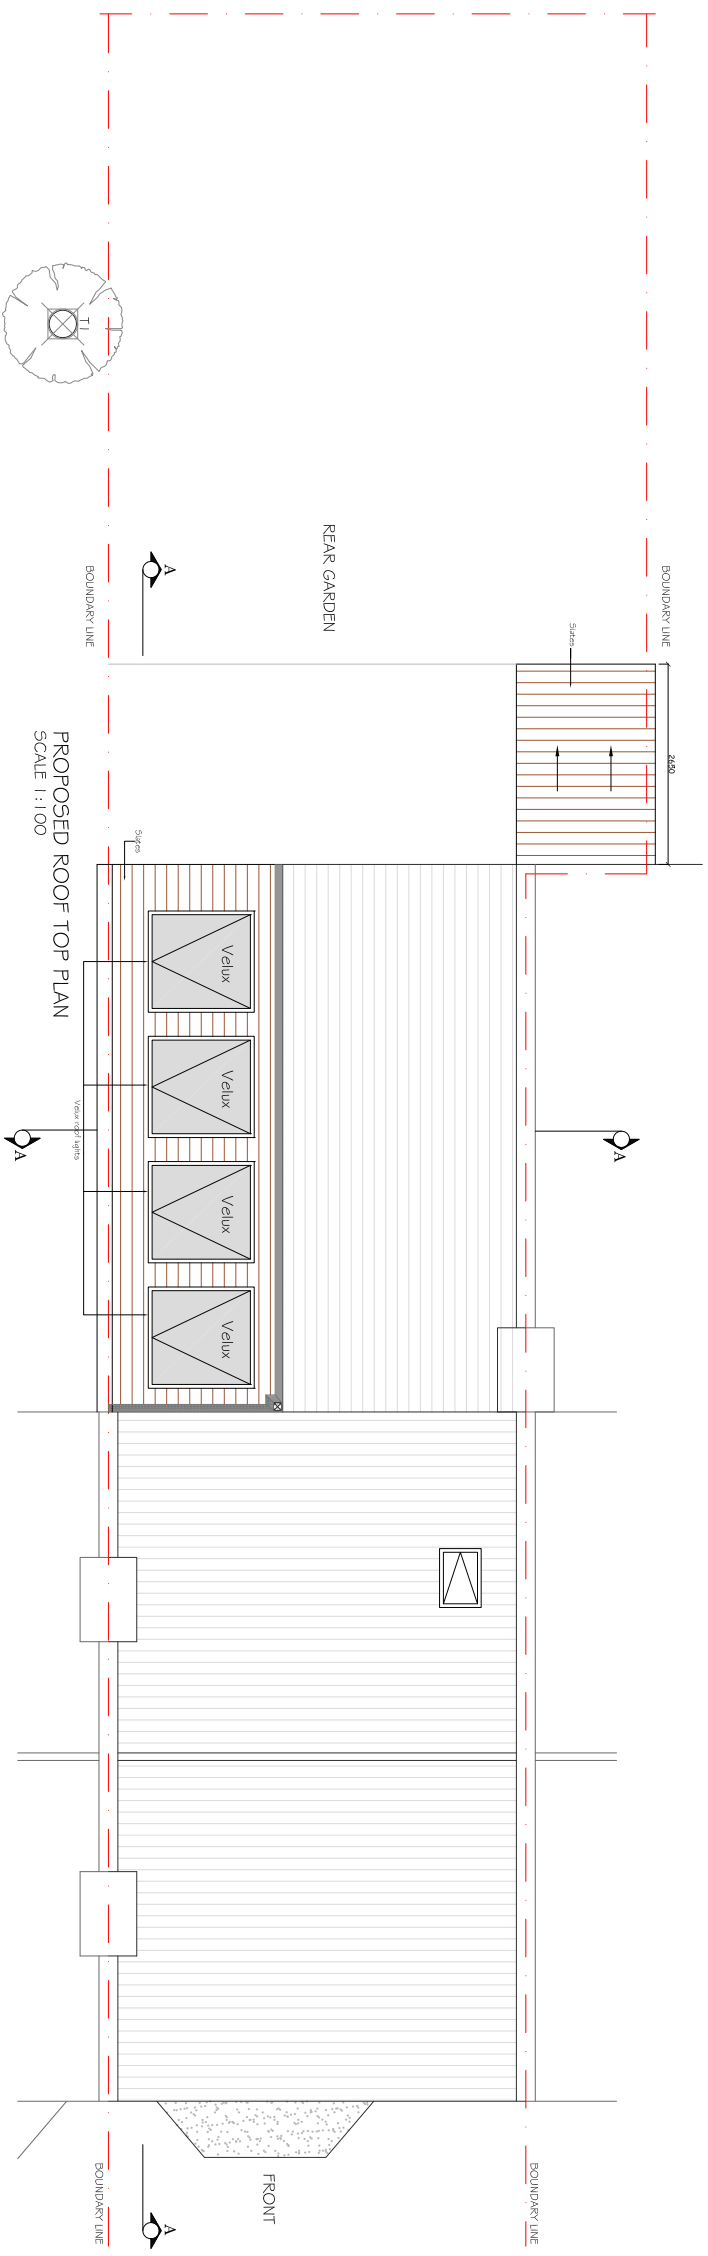

REV	DATE	NOTES

CLIENT
A & E H

DRAWINGS TO BE READ IN CONJUNCTION WITH RELEVANT DRAWING AND SPECS. FIGURED DIMENSIONS ONLY. DIMENSIONS SHOULD NOT BE RELIED UPON FOR CONSTRUCTION. THE CONTRACTOR SHALL BE RESPONSIBLE FOR OBTAINING ALL NECESSARY PERMITS AND APPROVALS. 

PROJECT
**MIRANDA ROAD
LONDON N19**




DRAWING TITLE
**PROPOSED ROOF
TOP PLAN**

SCALE	1:100@A3	DRAWING NO.	REV.
DATE	11-10-14	DRAWN	P2
0 1 2 3 4 5 Meters @ 1:100 @ A3			

buildteam
the side return extension company

Unit 1F
26-32 Voltaire Road
London SW4 6DH

T 020 7495 6561
info@buildteam.com
www.buildteam.com

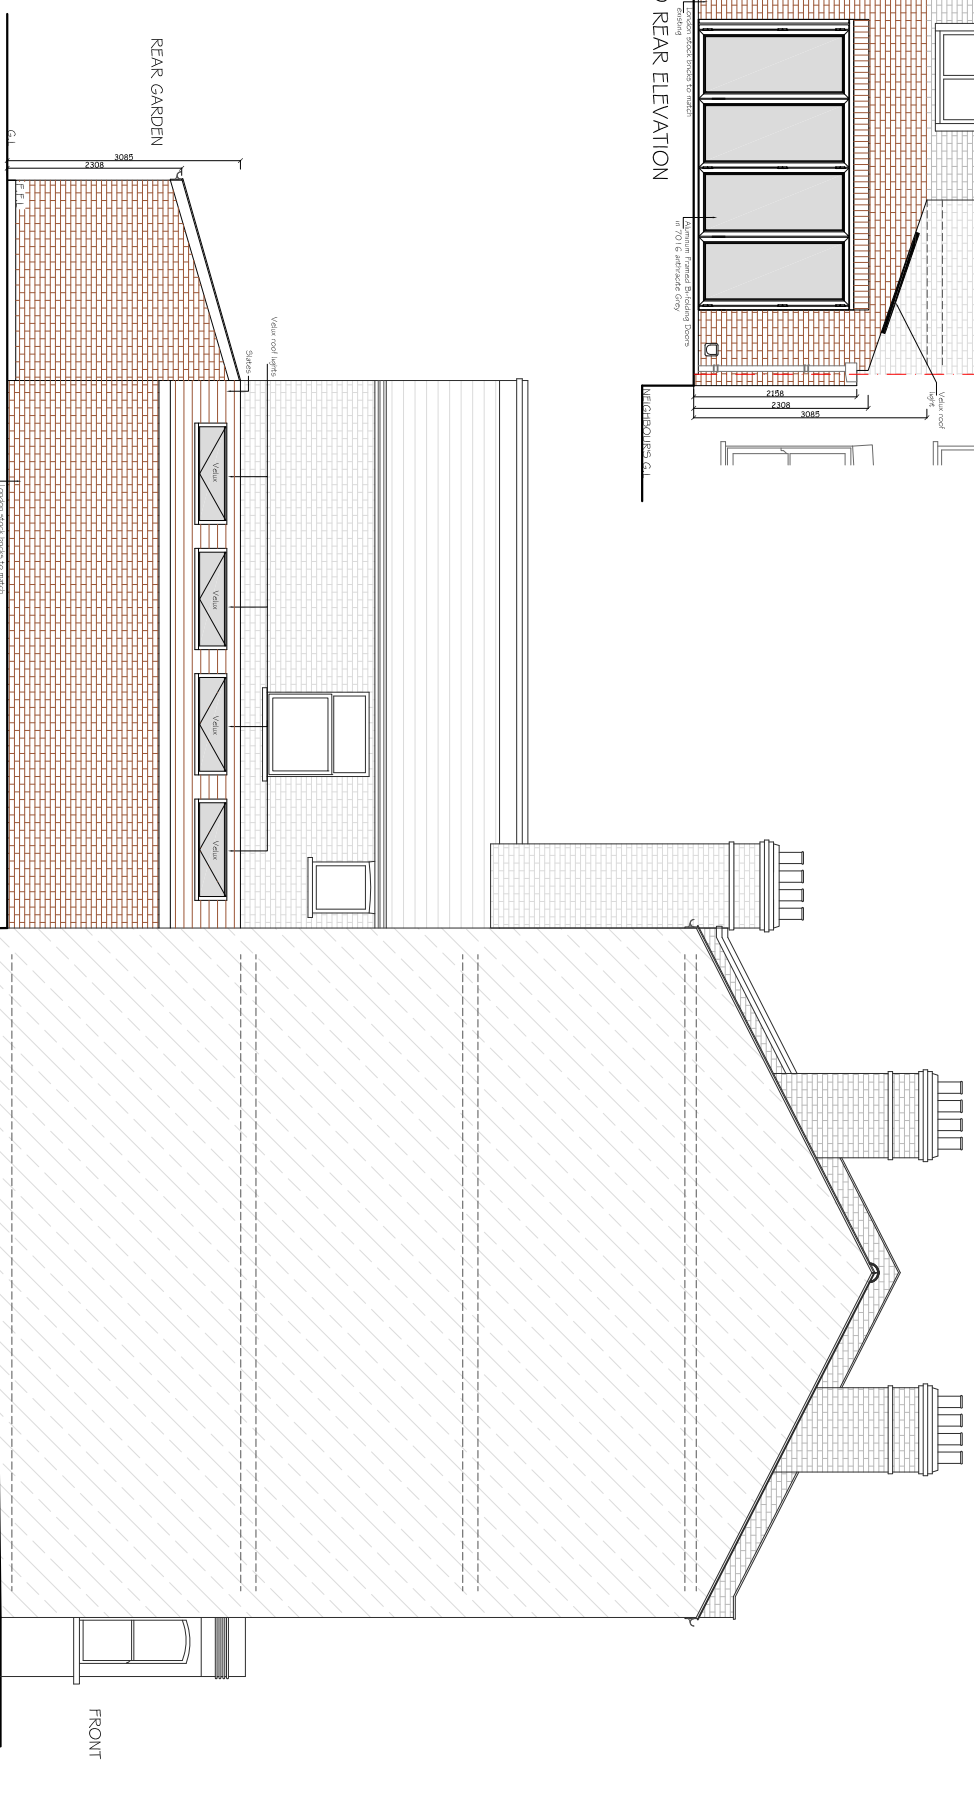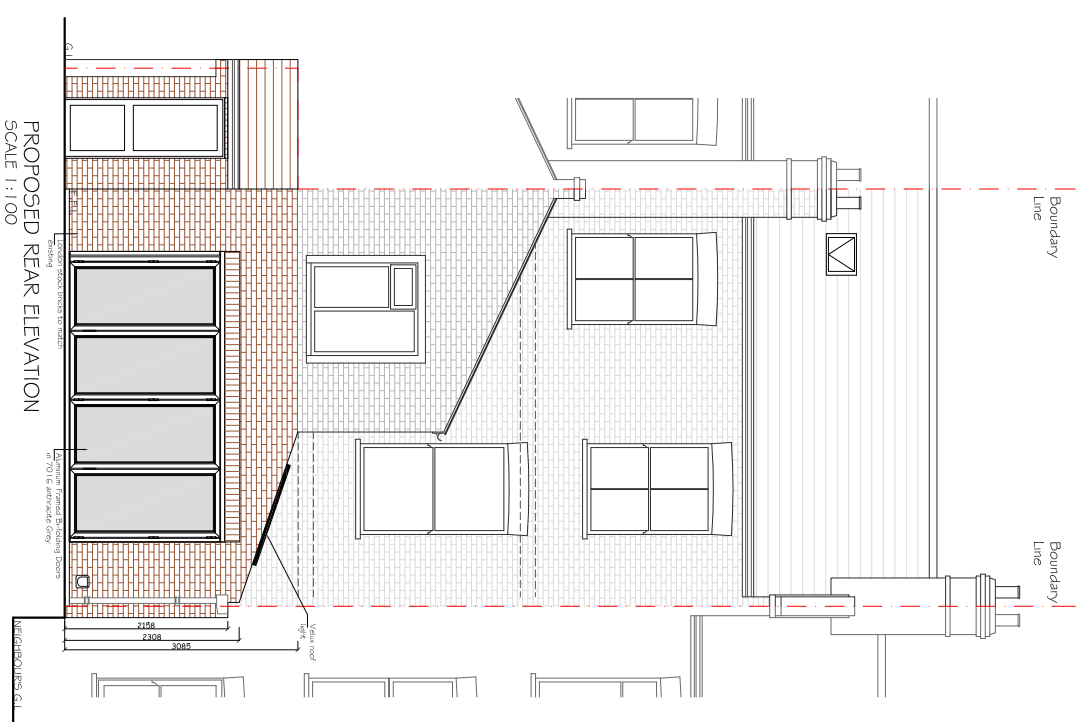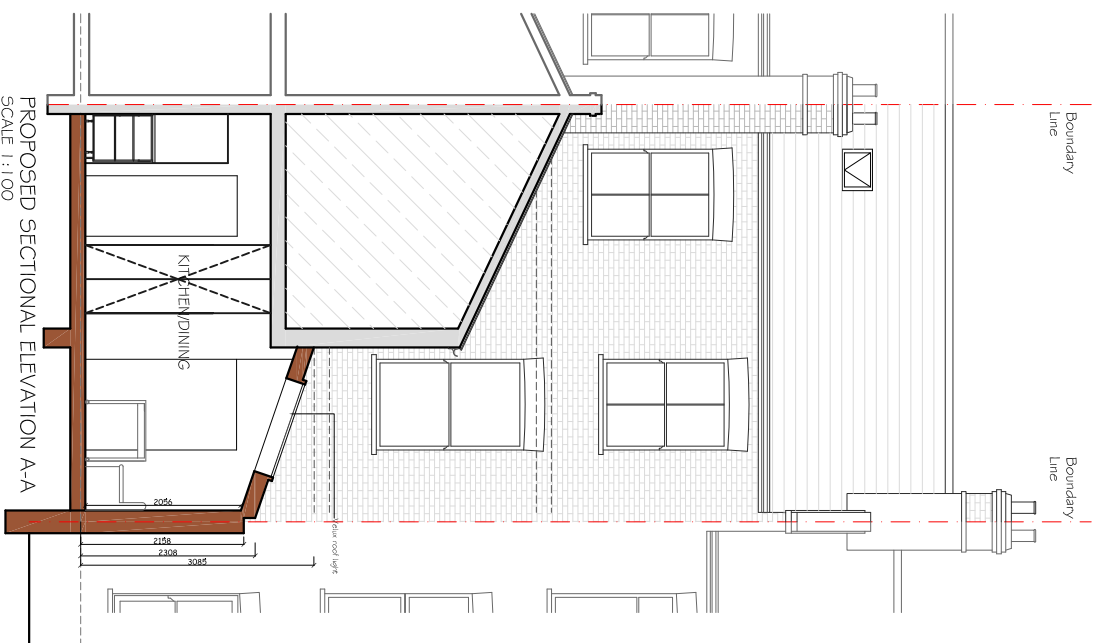

REV	DATE	NOTES

CLIENT
A & E H

DRAWINGS TO BE READ IN CONJUNCTION WITH RELEVANT DRAWING AND SPECS. FIGURED DIMENSIONS ONLY. DIMENSIONS SHOULD NOT BE RELIED UPON PARTS. THIRD PARTY SUPPLIERS TO OBTAIN THEIR OWN SITE MEASUREMENTS. ON THE EFFECT OF THIS CONTRACTOR OTHER THAN BUILD TEAM HOLDEN LIMITED IS APPOINTED TO EXECUTE THE WORKS, BUILD TEAM HOLDEN LIMITED ACCEPTS NO LIABILITY WHATSOEVER FOR THE SPECIFICATION, CALCULATION OR OTHER STRUCTURAL OR NON-STRUCTURAL INFORMATION AS IT SO EXISTS PERTAINING TO THE PROPOSED WORKS CONTAINED HEREWITH.

PROJECT
**MIRANDA ROAD
LONDON N19**

DRAWING TITLE
**PROPOSED ELEVATIONS
AND SECTION**

SCALE	1:100@A3	DRAWING NO.	REV.
DATE	11-10-14	DRAWN	P3

0 1 2 3 4 5
Meters @ 1:100 @ A3

buildteam
the side return extension company
Unit 1F
26-32 Voltaire Road
London SW4 6DH
T 020 7495 6561
info@buildteam.com
www.buildteam.com