

PROPOSED GROUND FLOOR PLAN
SCALE 1:50


NOTES: All detailed measurements are approximate.

NOTES: All measurements of neighbouring properties are approximate including garden levels and will be subject to Party Wall Matters.

NOTES: All recessed beams assume that the floor thickness is 6 inches. This cannot be confirmed until the opening up work during the build phase.

NOTES: All proposed skylight sizes subject to final onsite measurements by chosen contractor.

NOTES: Structural calculations and depth of all foundations for the new extension is to be confirmed by the building control officer on site taking soil type and nearby trees into account prior to pouring concrete and commencement on site.

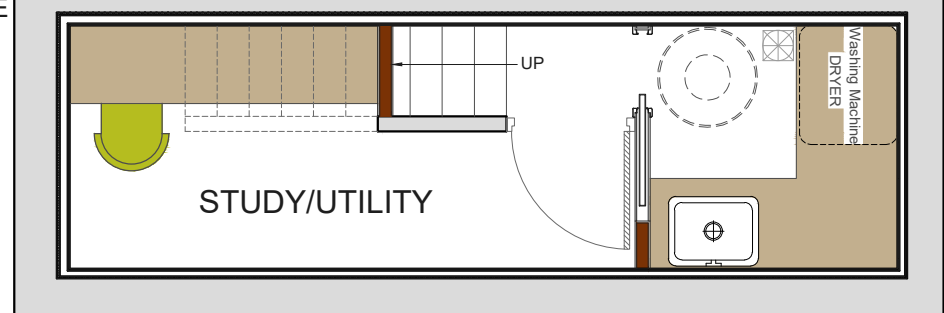


PROPOSED CELLAR PLAN
SCALE 1:50

REV.	DATE	NOTES	CLIENT
			CS

PROJECT ADDRESS
MUNCASTER ROAD, SW11
DRAWING TITLE
PROPOSED GROUND FLOOR AND CELLAR PLAN


SCALE	DRAWN	DRAWING NO.	REVISION
1:50@A3	RA	P- 1	
DATE	03-07-2020		

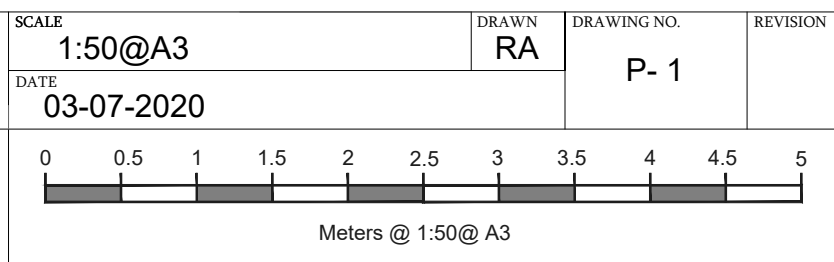

designteam

342 Clapham Road
London
SW9 9AJ

Tel: 0207 242 5353
hello@designteam.co.uk
www.designteam.co.uk

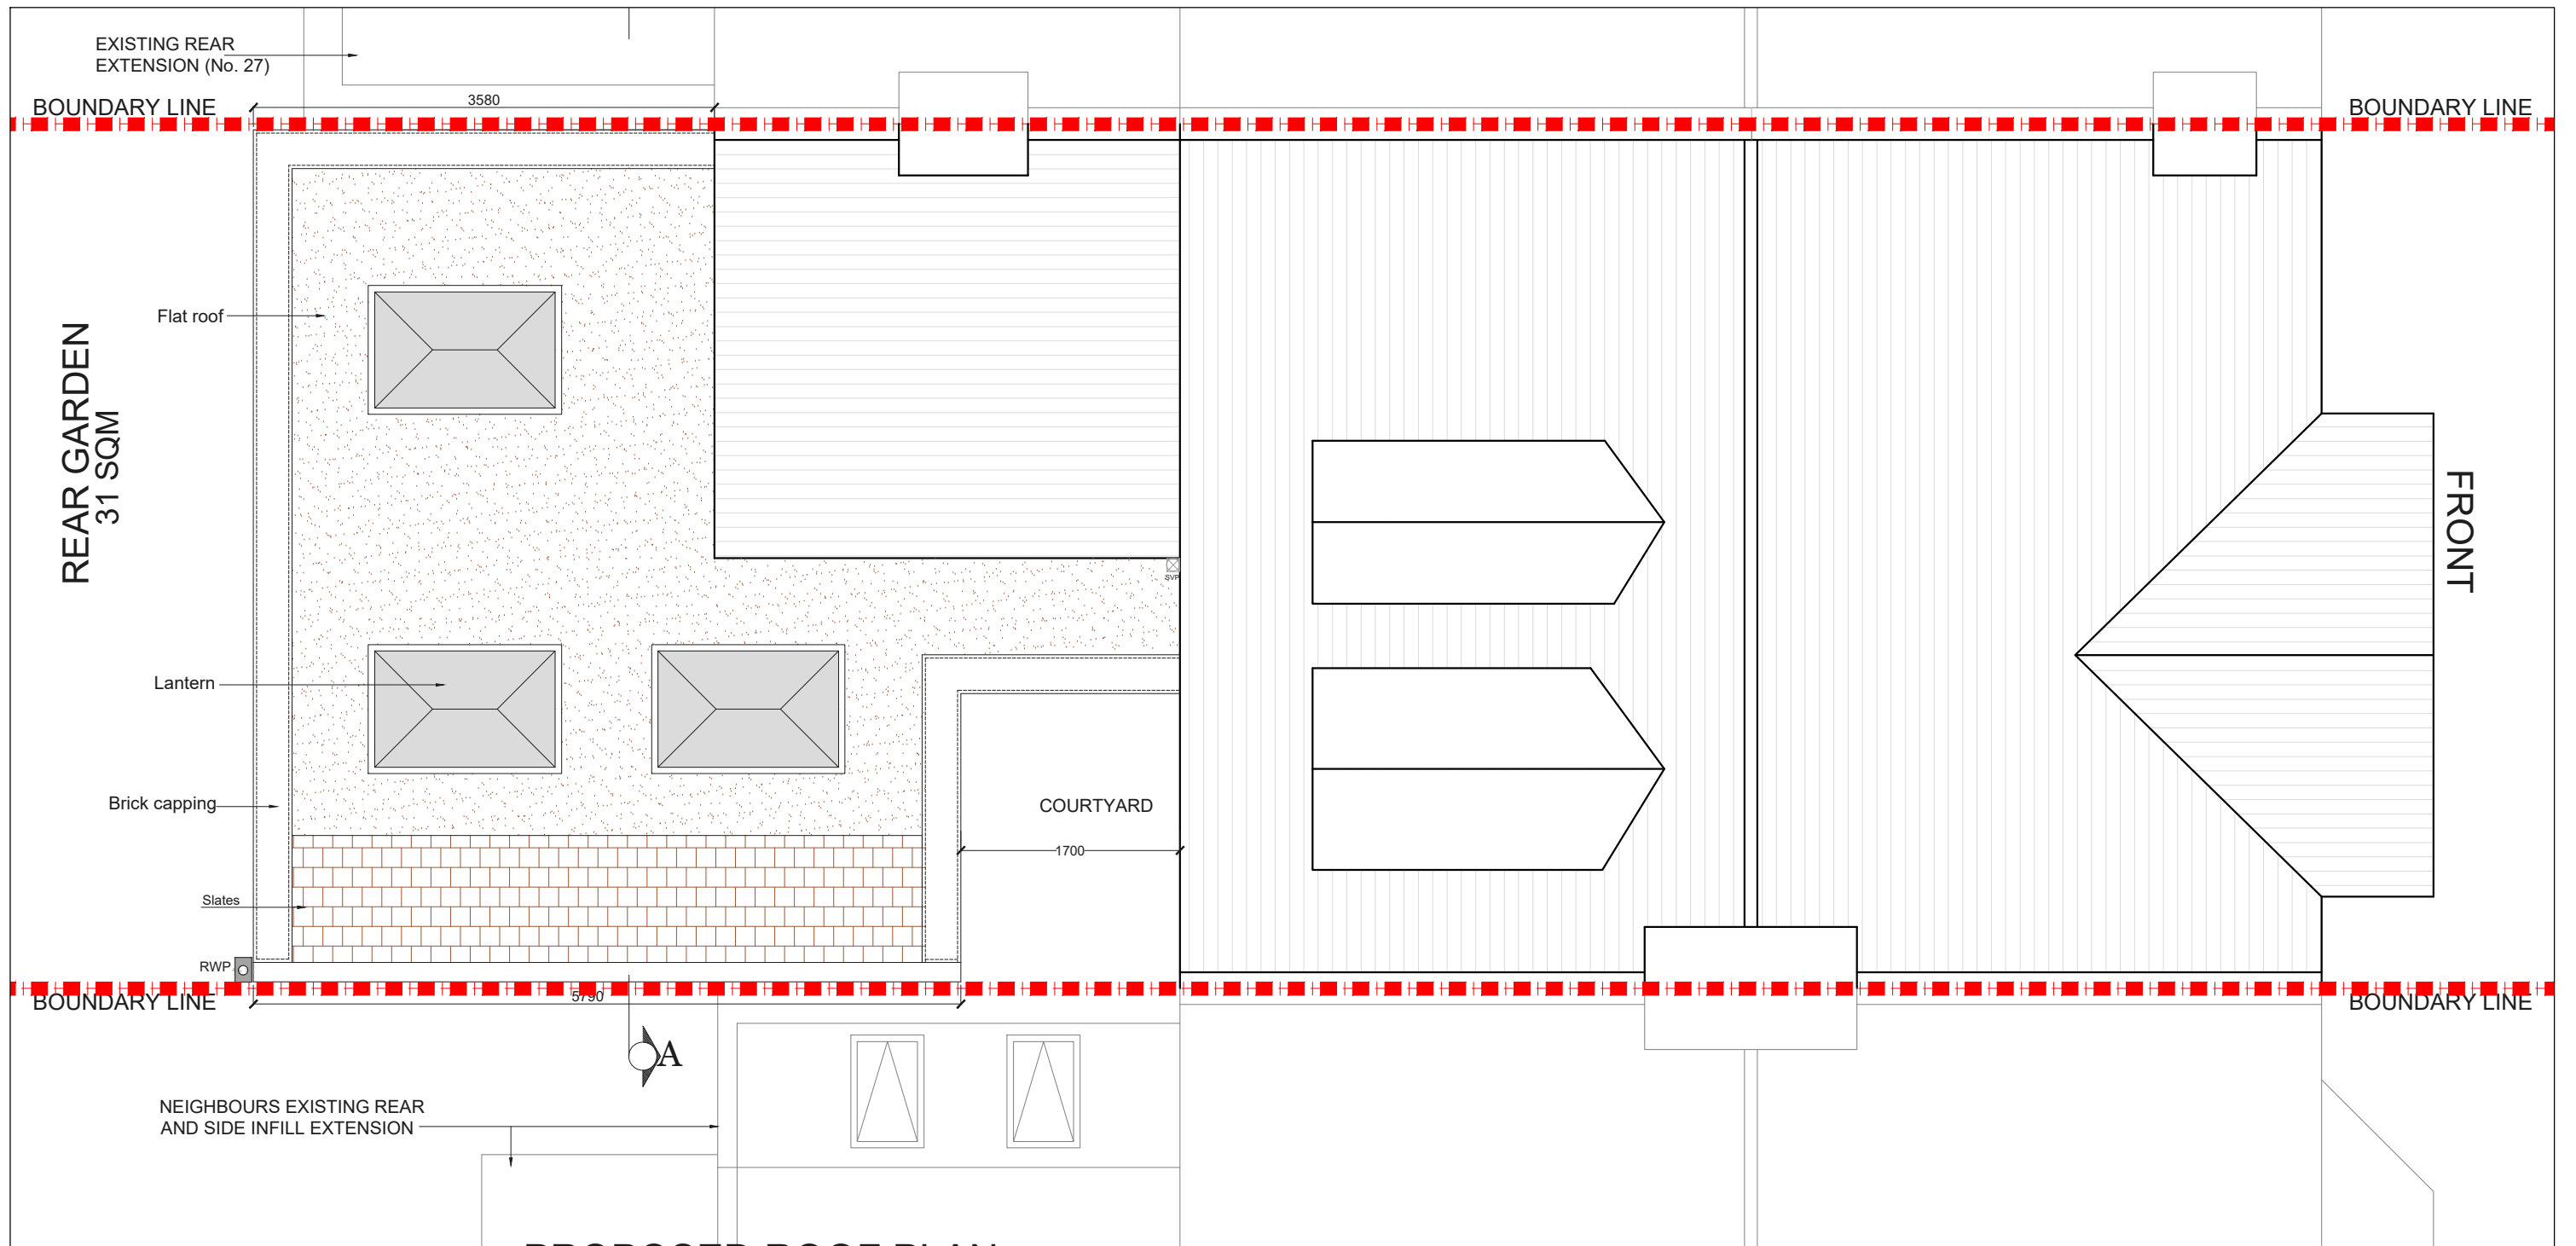

PROPOSED ROOF PLAN
SCALE 1:50

NOTES: All detailed measurements are approximate.


NOTES: All measurements of neighbouring properties are approximate including garden levels and will be subject to Party Wall Matters.

NOTES: All recessed beams assume that the floor thickness is 6 inches. This cannot be confirmed until the opening up work during the build phase.

NOTES: All proposed skylight sizes subject to final onsite measurements by chosen contractor.

NOTES: Structural calculations and depth of all foundations for the new extension is to be confirmed by the building control officer on site taking soil type and nearby trees into account prior to pouring concrete and commencement on site.

REV.	DATE	NOTES	CLIENT	PROJECT ADDRESS	SCALE	DRAWN	DRAWING NO.	REVISION
			CS	MUNCASTER ROAD, SW11	1:50@A3	RA	P- 2	
					DATE			
				DRAWING TITLE	03-07-2020			
				PROPOSED ROOF PLAN	<p>Meters @ 1:50@ A3</p>			
				<p>342 Clapham Road London SW9 9AJ Tel: 0207 242 5353 hello@designteam.co.uk www.designteam.co.uk</p>				

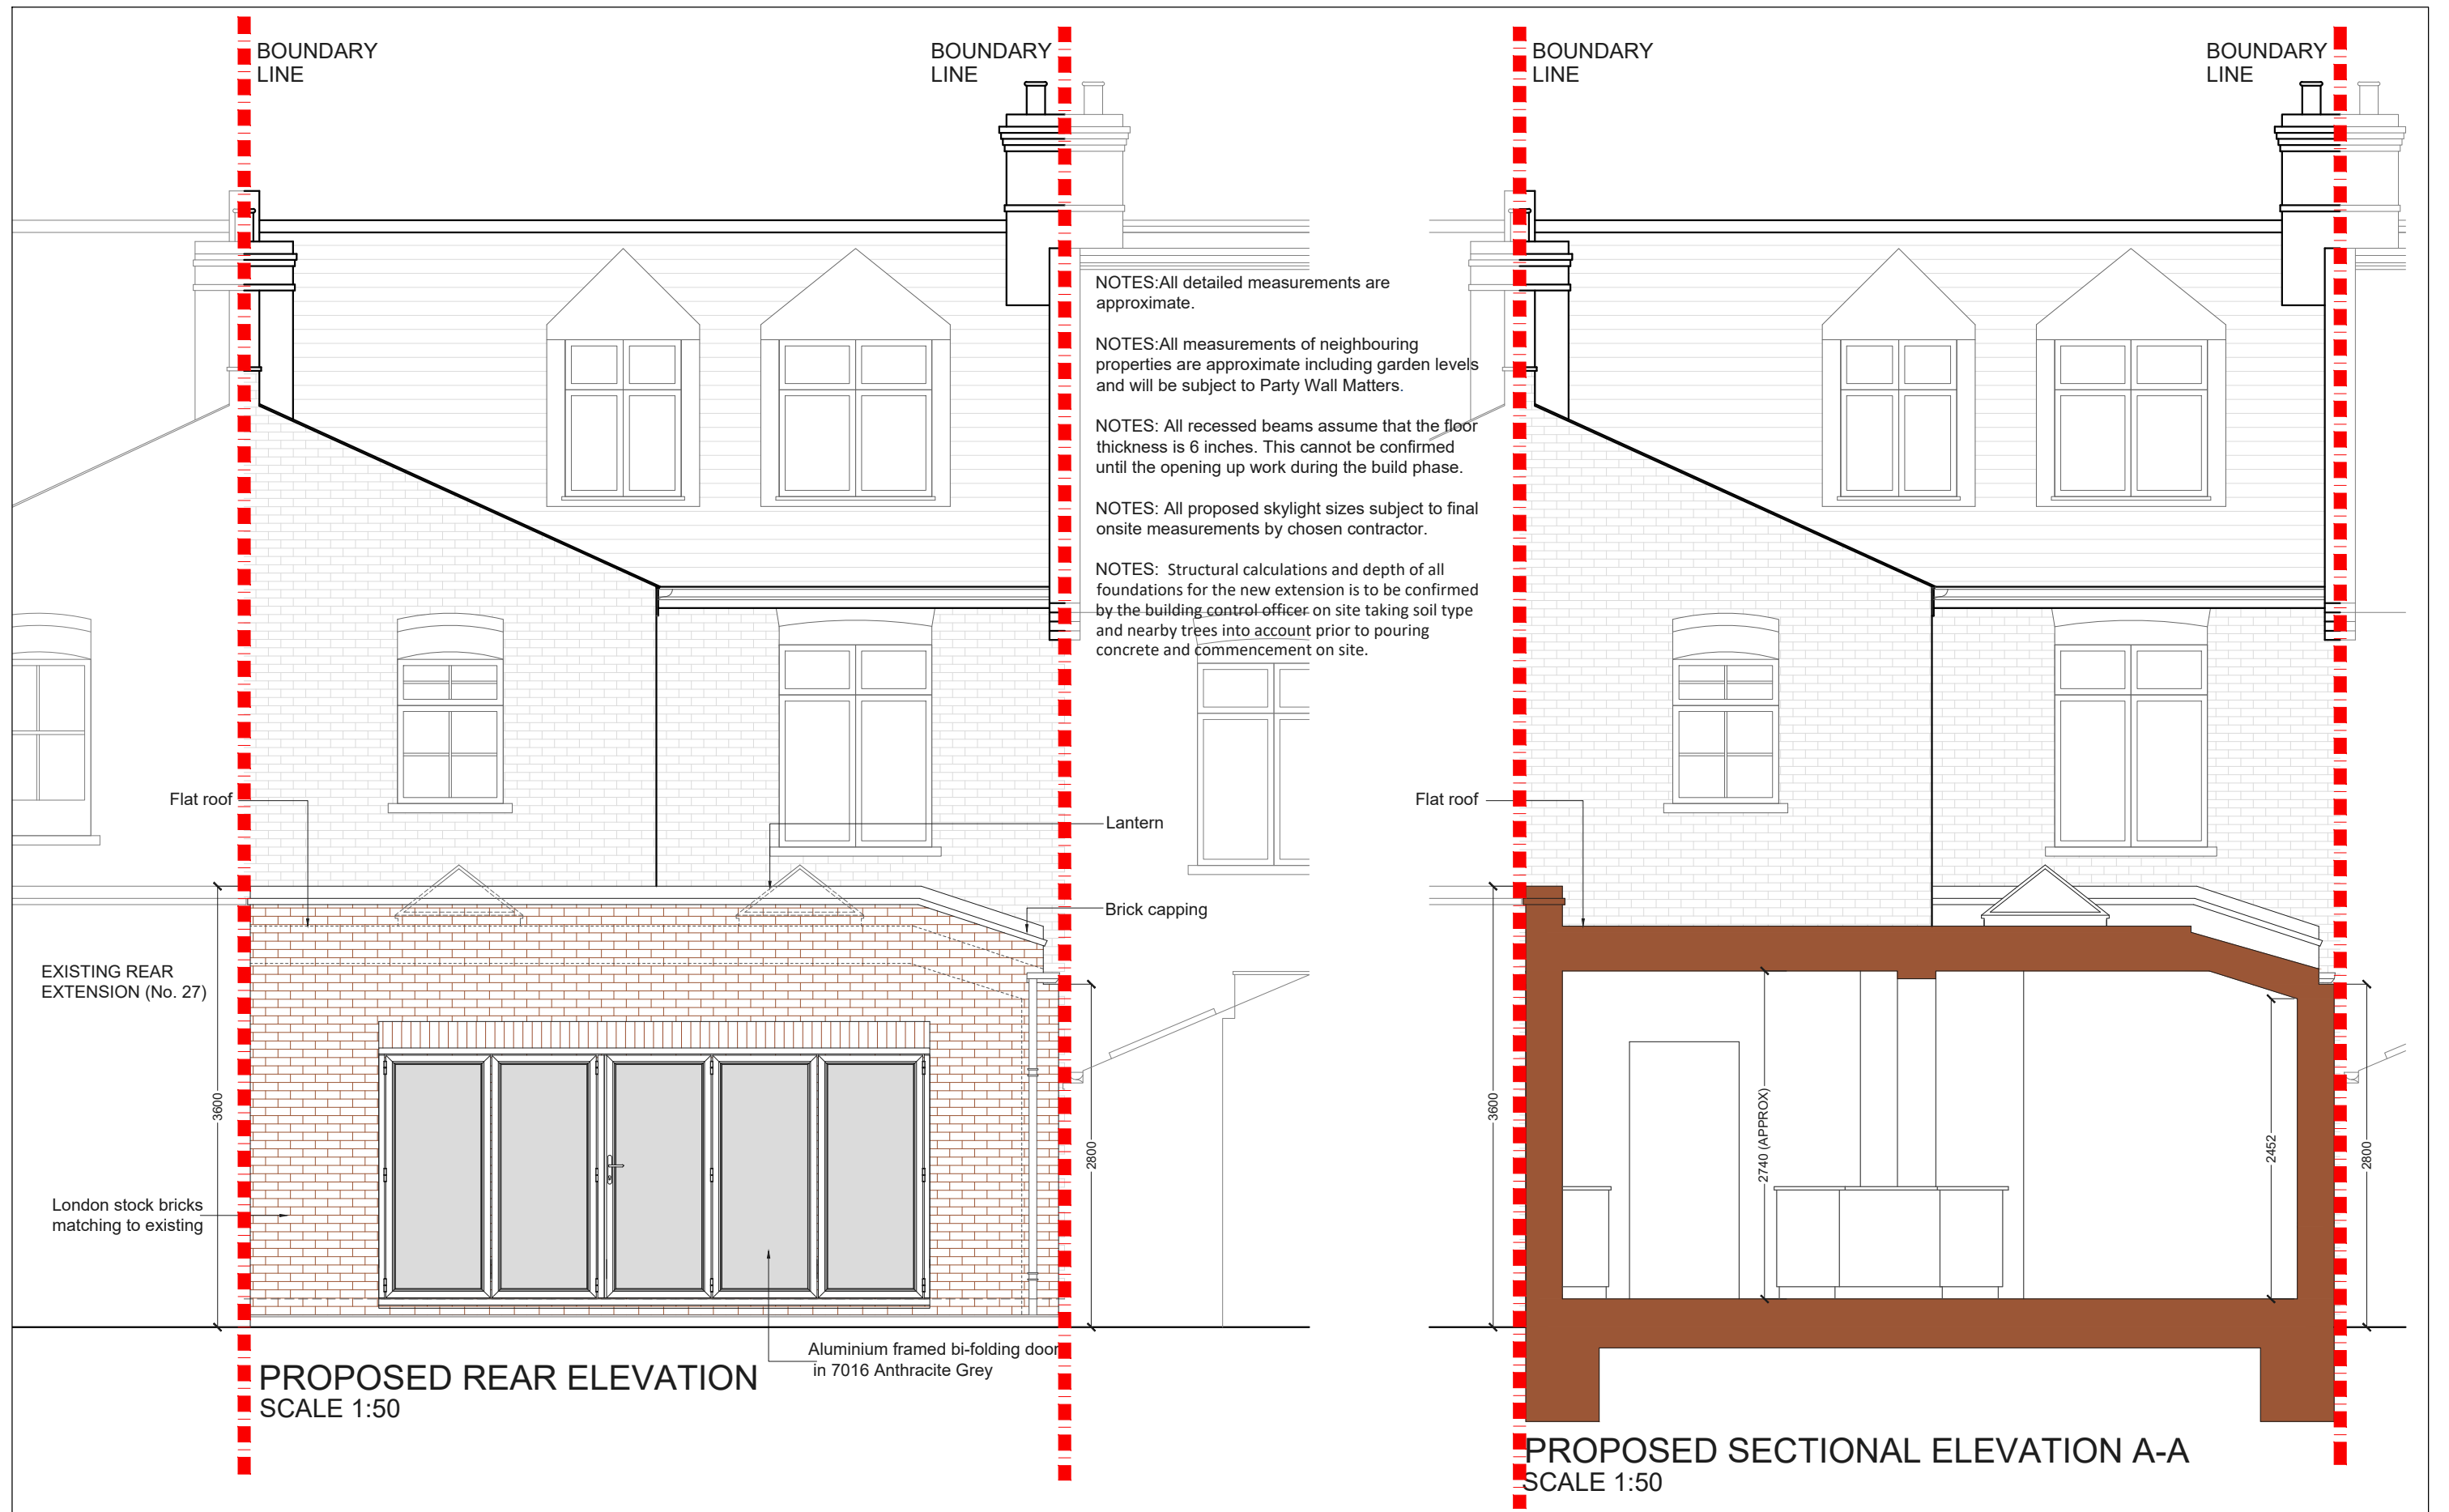

REV.	DATE	NOTES	CLIENT	PROJECT ADDRESS	SCALE	DRAWN	DRAWING NO.	REVISION
			CS	MUNCASTER ROAD, SW11	1:50@A3	RA	P- 3	
					DATE	CHECKED		
				DRAWING TITLE	03-07-2020			
				PROPOSED REAR ELEVATION & SECTION AA	<p>Meters @ 1:50@ A3</p>			
				<p>designteam</p> <p>342 Clapham Road London SW9 9AJ</p> <p>Tel: 0207 242 5353 hello@designteam.co.uk www.designteam.co.uk</p>				