



CLIENT <b>MH &amp; SC</b>			PROJECT <b>NORTH STREET SW4</b>		SCALE <b>1:100@A3</b>	DRAWING NO. <b>PP-01</b>	REV.	
			DRAWING TITLE <b>PROPOSED FLOOR PLANS</b>		DATE	DRAWN <b>SD</b>		
REV	DATE	NOTES			<p>Meters @ 1:100@ A3</p>			<p><b>designteam</b> the kitchen extension company Unit 1F 26-32 Voltaire Road London SW4 6DH Tel: 0207 242 5353 hello@designteamldn.com www.designteamldn.com</p>

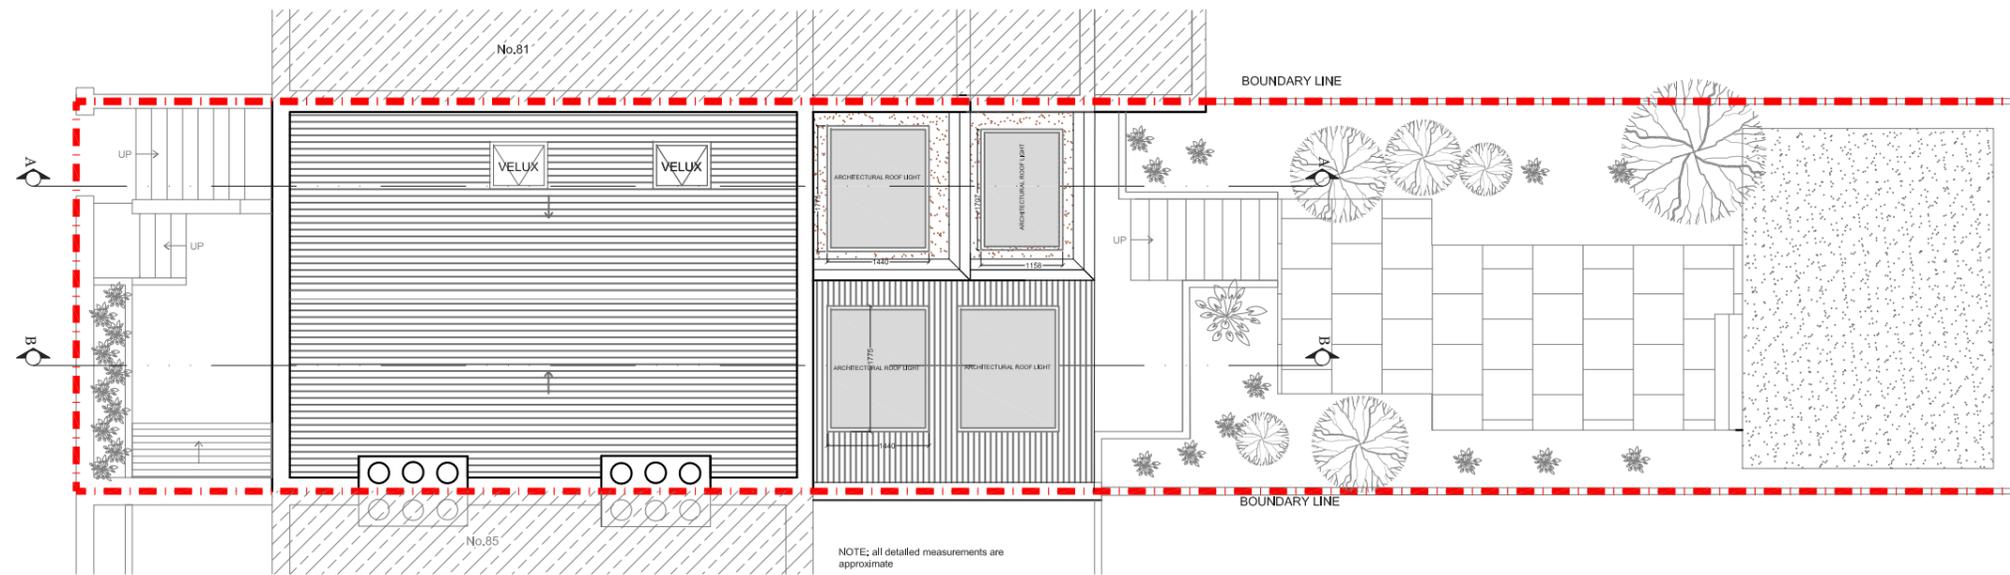


PROPOSED ROOF PLAN  
SCALE 1:100

NOTE: all detailed measurements are approximate  
NOTE: all recessed beams assume that the floor thickness is 6 inches, this cannot be confirmed until the opening up work during the build phase


			CLIENT	MH & SC	PROJECT	NORTH STREET SW4	SCALE	1:100@A3	DRAWING NO.	REV.	 <b>the kitchen extension company</b> Unit 1F 26-32 Voltaire Road London SW4 6DH Tel: 0207 242 5353 hello@designteamldn.com www.designteamldn.com
							DATE		PP- 02		
					DRAWING TITLE	PROPOSED ROOF PLAN					
REV	DATE	NOTES									

 


Meters @ 1:100@ A3

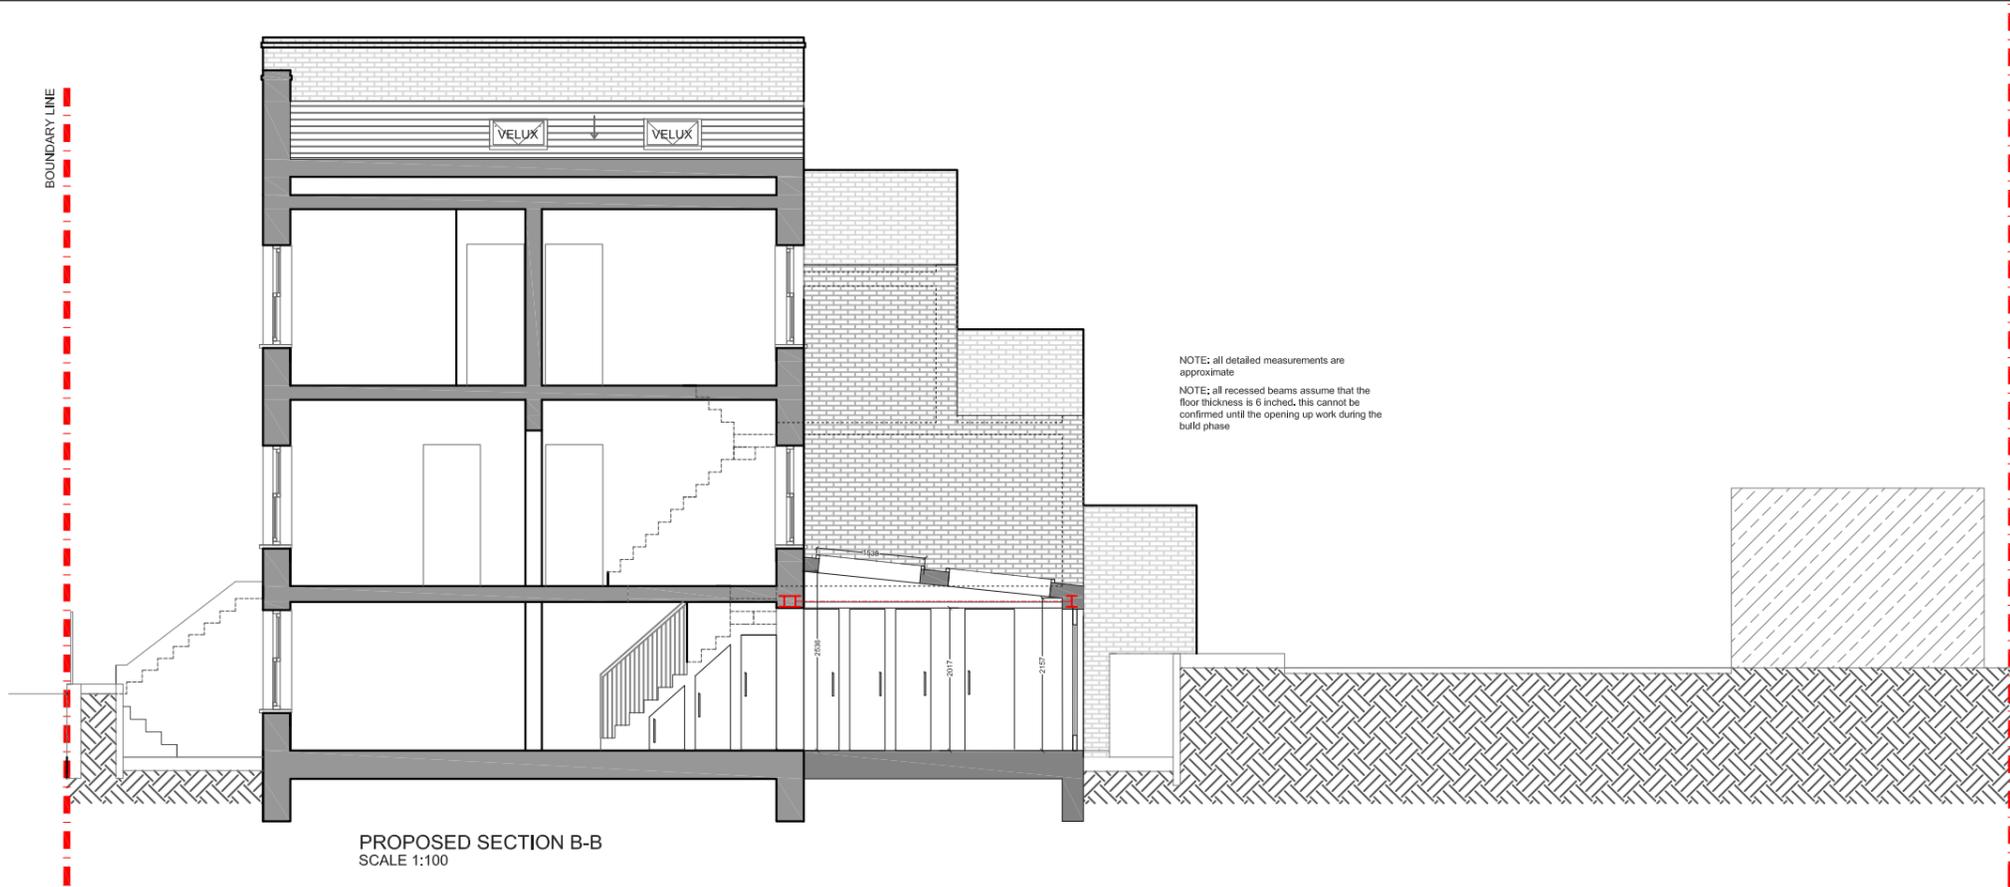

PROPOSED SECTION B-B  
SCALE 1:100

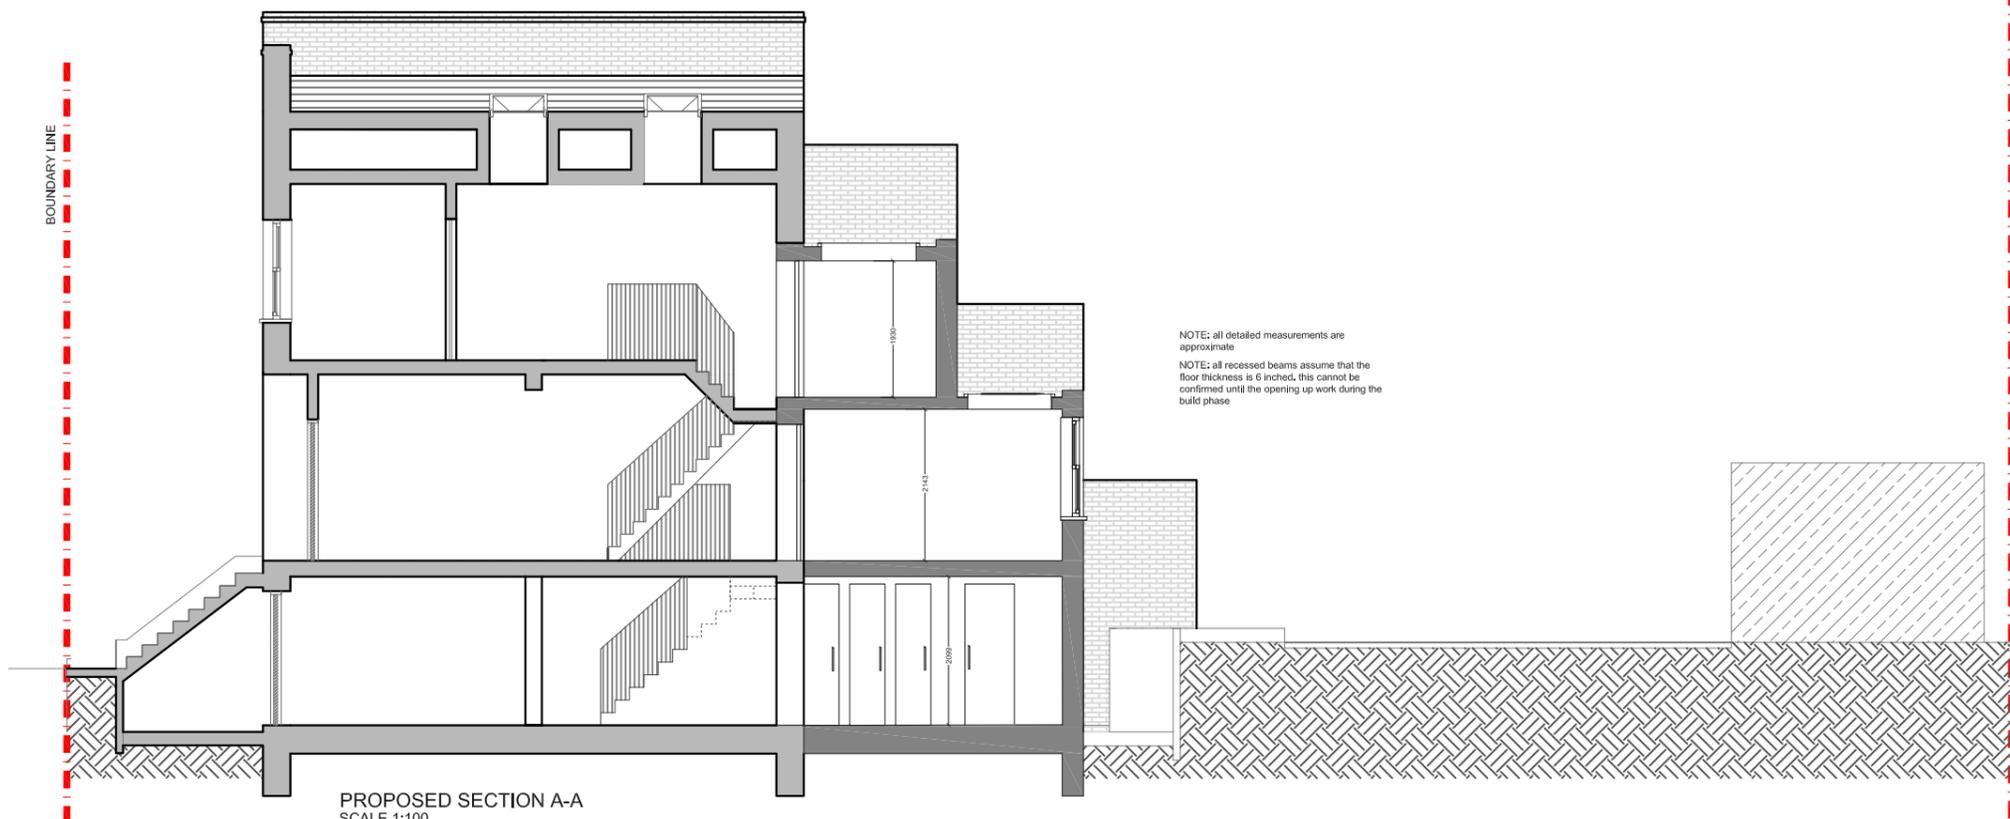

PROPOSED SECTION A-A  
SCALE 1:100

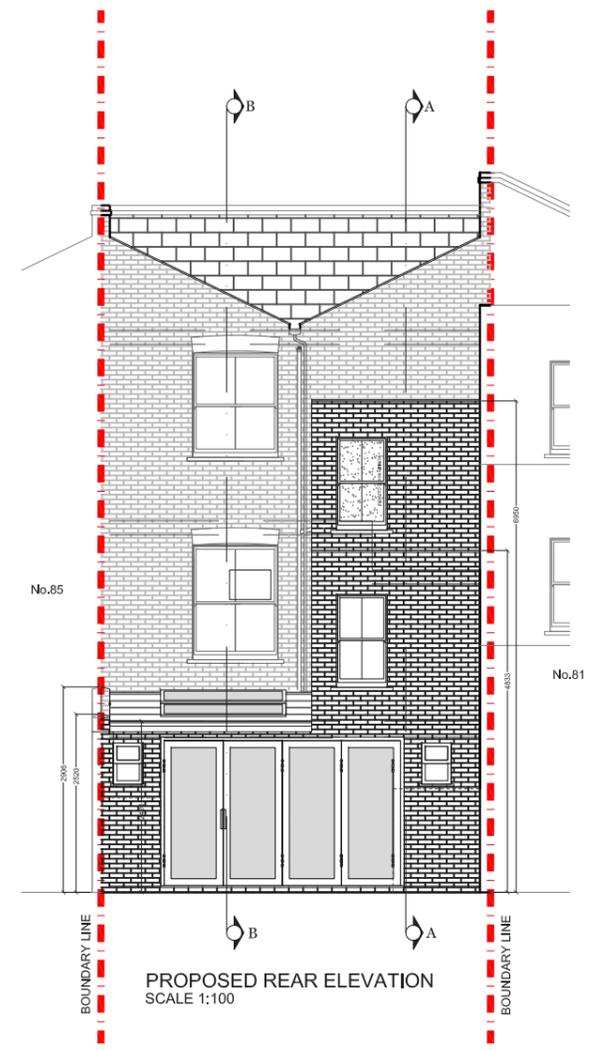

PROPOSED REAR ELEVATION  
SCALE 1:100

REV	DATE	NOTES

CLIENT	MH & SC
DRAWING TITLE	PROPOSED SECTIONS AND ELEVATION

PROJECT	NORTH STREET SW4
SCALE	1:100@A3
DATE	DRAWN SD
DRAWING NO.	PP-03
REV.	

0 1 2 3 4 5  
Meters @ 1:100@ A3

**designteam**  
the kitchen extension company  
Unit 1F  
26-32 Voltaire Road  
London SW4 6DH  
Tel: 0207 242 5353  
hello@designteamldn.com  
www.designteamldn.com