



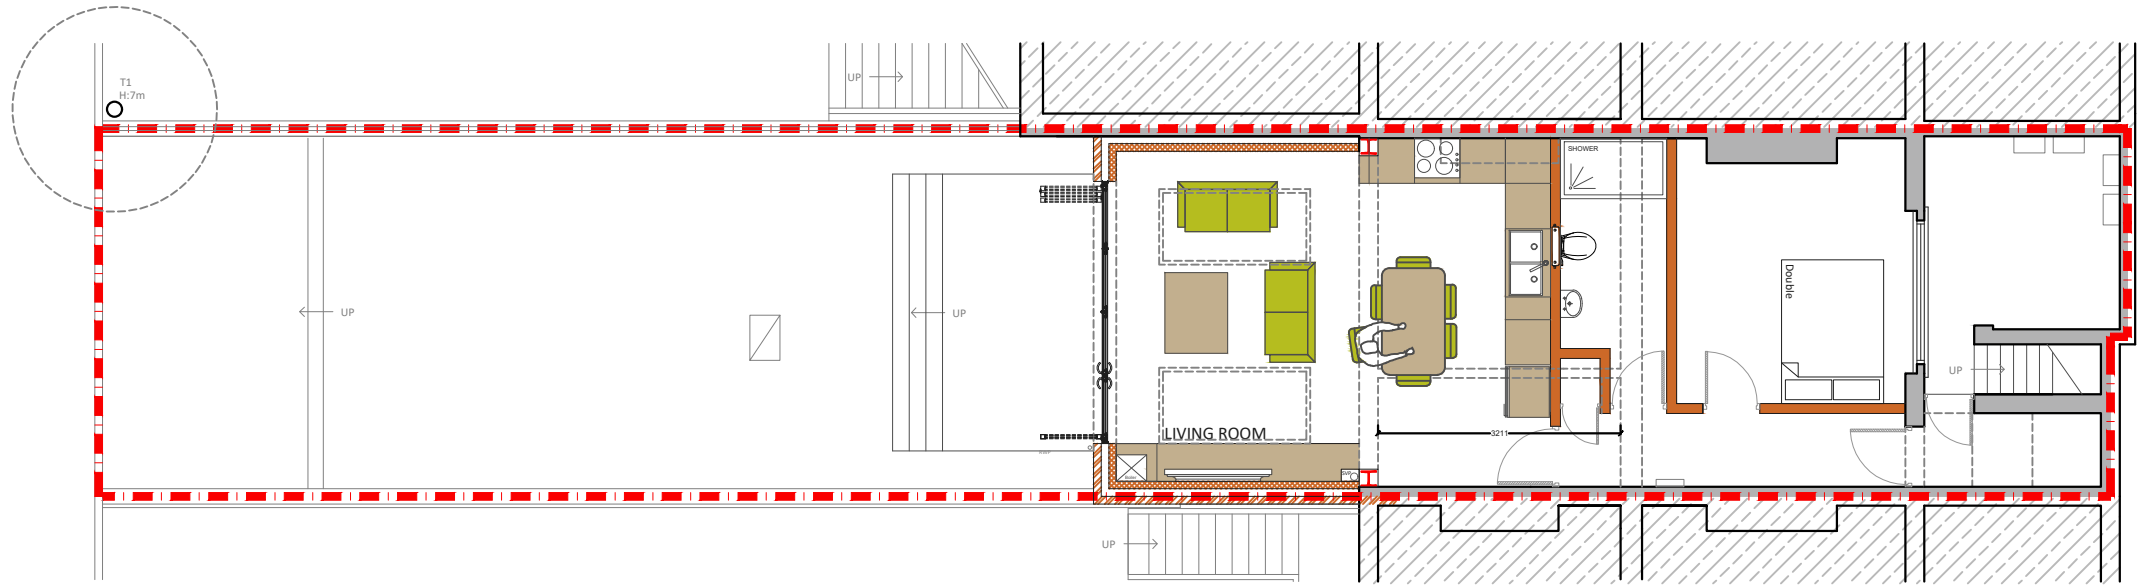

PROPOSED LOWER GROUND FLOOR PLAN
SCALE 1:100

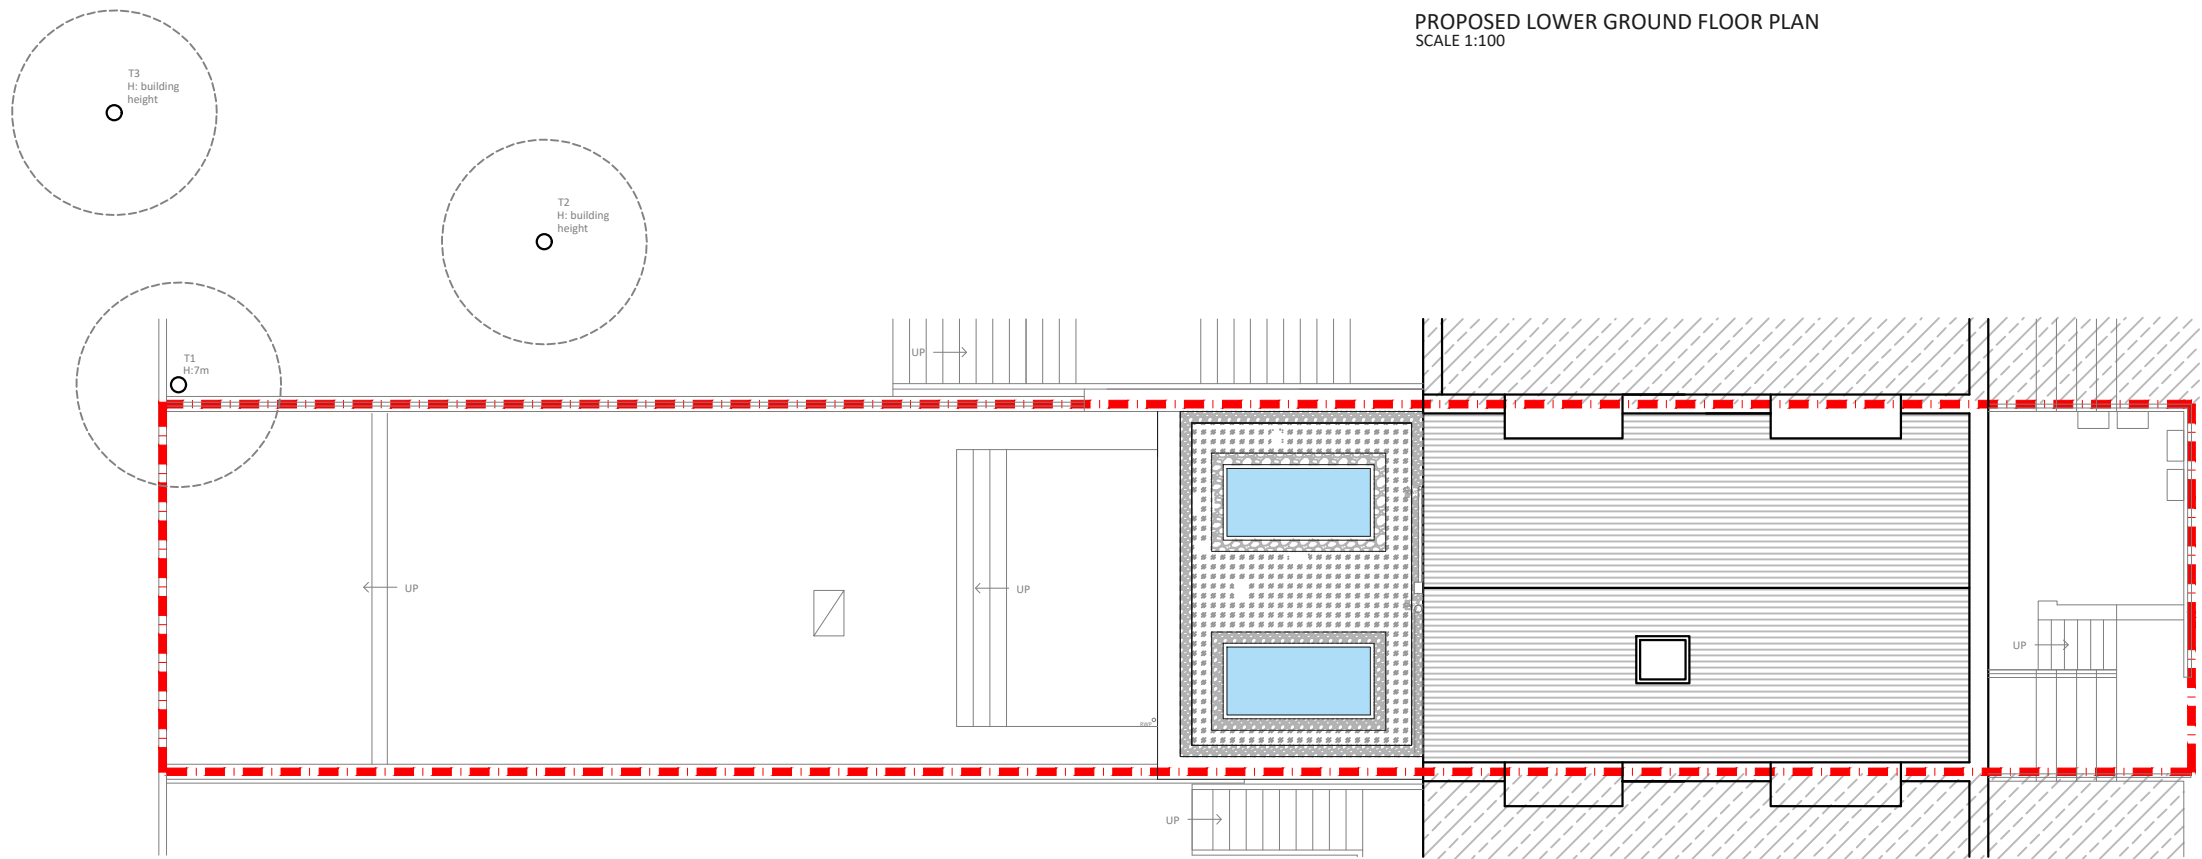

PROPOSED ROOF PLAN
SCALE 1:100

Project Address
NEW NORTH ROAD, N1 7AT

Client
DB

Drawing Title
Proposed Ground Floor and Roof Plan

Drawn
DA

Checked
DA

Approved
DA

Disclaimer
Drawings to be read in conjunction with the relevant drawing and specification. Figured dimensions only. Dimensions should not be relied upon for the purposes of ordering material or placing sub-contractor orders. Third parties to take their own site measurements. Site boundaries are indicative only and are subject to confirmation with land registry. A party wall surveyor should be consulted to ascertain whether adjoining owners are notifiable. On planning drawings, all structural beams, openings, lintels and any other bearings are indicative and are subject to review from a structural engineer. All drawings are subject to onsite inspection.

Drawing No
3PD - 01

Date Issued

Revision


Notes

North



designteam

Phone 0207 495 6561
Email hello@designteam.co.uk
Office 342 Clapham Rd, SW9 9AJ

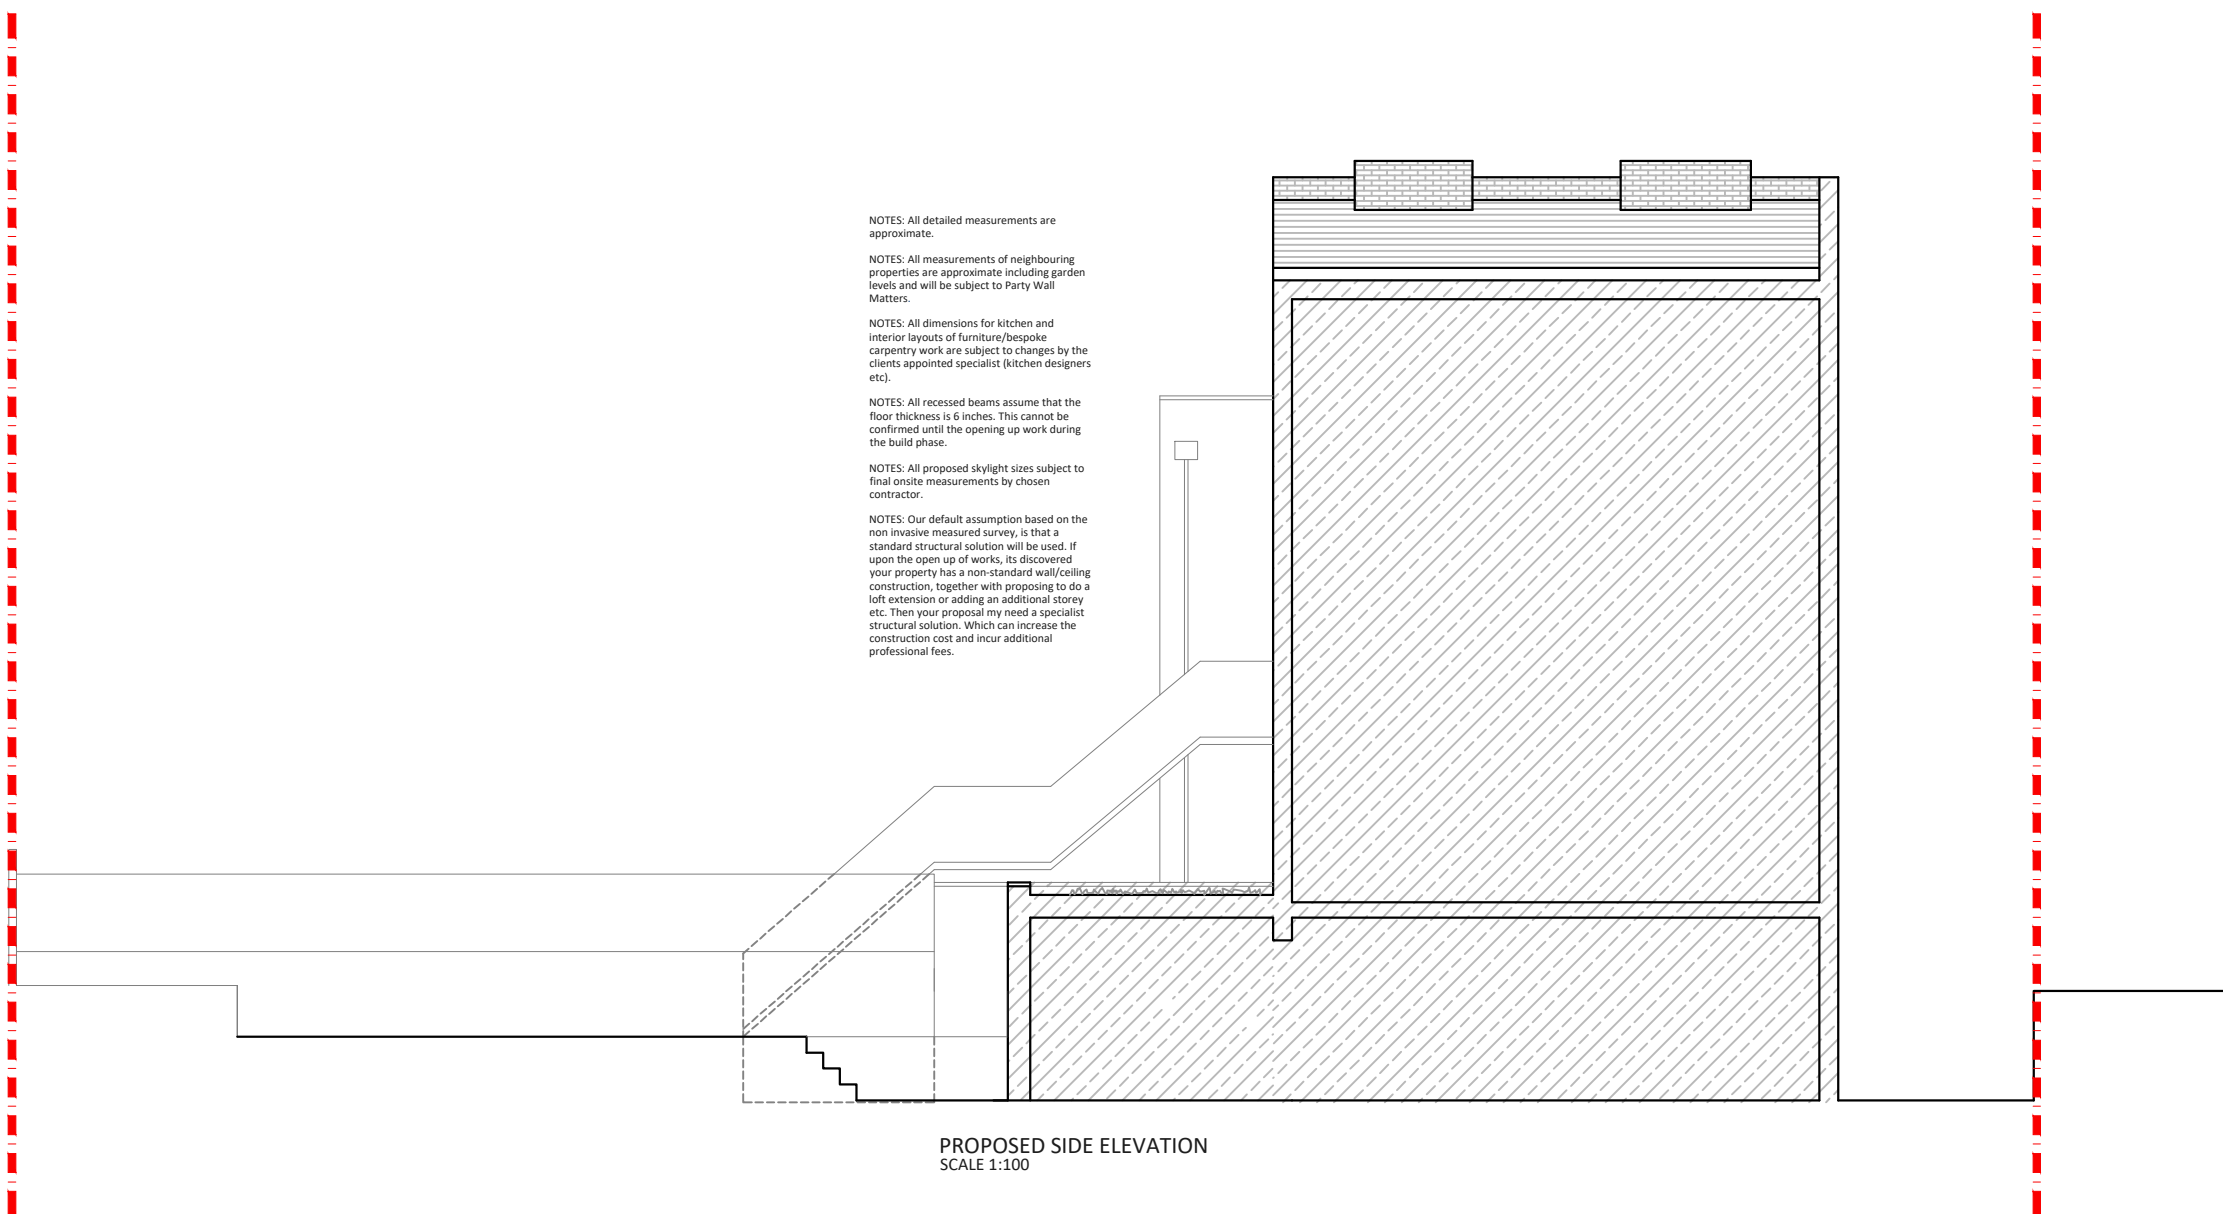

Project Address NEW NORTH ROAD, N1 7AT
Client DB
Drawing Title Proposed Side Elevation

Drawn DA
Checked DA
Approved DA

Disclaimer Drawings to be read in conjunction with the relevant drawing and specification. Figured dimensions only. Dimensions should not be relied upon for the purposes of ordering material or placing sub-contractor orders. Third parties to take their own site measurements. Site boundaries are indicative only and are subject to confirmation with land registry. A party wall surveyor should be consulted to ascertain whether adjoining owners are notifiable. On planning drawings, all structural beams, openings, lintels and any other bearings are indicative and are subject to review from a structural engineer. All drawings are subject to onsite inspection.
--

Drawing No 3PD - 02	Revision	North
Date Issued	Notes	
Meters at 1:100 - A3		


designnteam

Phone
0207 495 6561

Online
www.designnteam.co.uk

Email
hello@designnteam.co.uk

Office
342 Clapham Rd, SW9 9AJ

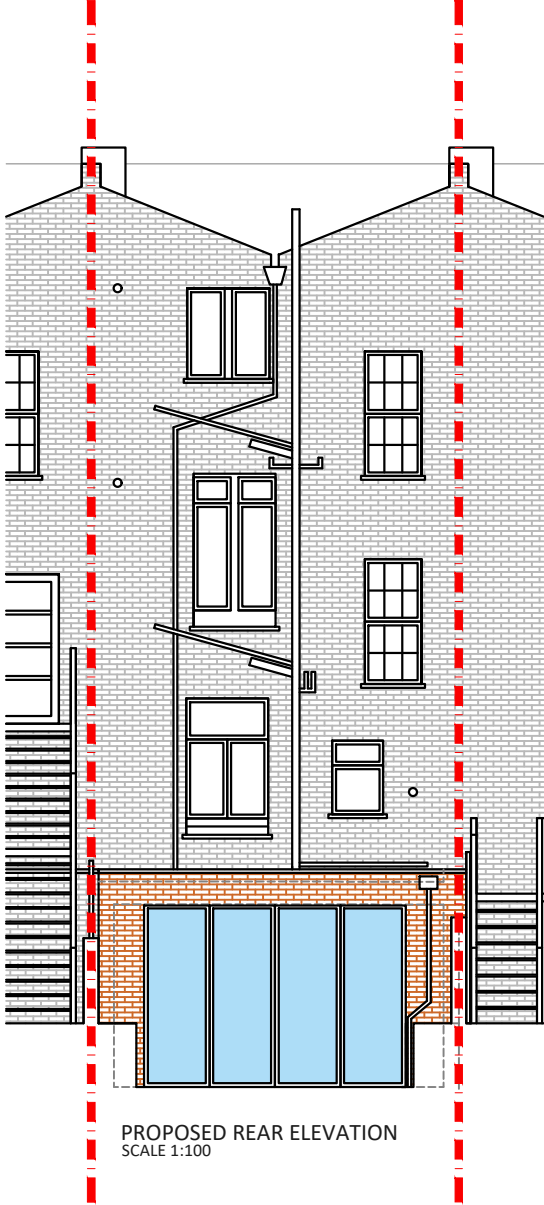

Project Address
NEW NORTH ROAD, N1 7AT

Client
DB

Drawing Title
Proposed Rear Elevation

Drawn
DA

Checked
DA

Approved
DA

Disclaimer

Drawings to be read in conjunction with the relevant drawing and specification. Figured dimensions only. Dimensions should not be relied upon for the purposes of ordering material or placing sub-contractor orders. Third parties to take their own site measurements. Site boundaries are indicative only and are subject to confirmation with land registry. A party wall surveyor should be consulted to ascertain whether adjoining owners are notifiable. On planning drawings, all structural beams, openings, lintels and any other bearings are indicative and are subject to review from a structural engineer. All drawings are subject to onsite inspection.

Drawing No
3PD -03

Date Issued

Revision

Notes

North



designnteam

Phone
0207 495 6561
Email
hello@designnteam.co.uk
Online
www.designnteam.co.uk
Office
342 Clapham Rd, SW9 9AJ