




**PROPOSED ROOF TOP PLAN**  
SCALE 1:50

 


CLIENT		PROJECT		SCALE		DRAWING NO.		REV.	
JS & T L		NORTHCOTT AVENUE LONDON N22		1:50@A3		P2			
NOTES		DRAWING TITLE		DATE		DRAWN			
		PROPOSED ROOF TOP PLAN		09-10-13		SM			
REV		DATE		Meters @ 1:50 @ A3					
				0 0.5 1 1.5 2 2.5					
				Meters @ 1:50 @ A3					
<p>DRAWINGS TO BE READ IN CONJUNCTION WITH RELEVANT DRAWING AND SPEC. REQUIRED DIMENSIONS ONLY. DIMENSIONS SHOULD NOT BE RELIED UPON FOR THE PURPOSES OF ORDERING MATERIALS OR PLACING SUB-CONTRACT ORDERS. ON THE PLACEMENT OF ORDERS WITH THIRD PARTIES, THIRD PARTY SUPPLIERS TO TAKE THEIR OWN SITE MEASUREMENTS. IN THE EVENT THAT A CONTRACTOR OTHER THAN BUILD TEAM HOLDORN LIMITED IS APPOINTED TO EXECUTE THE WORKS, BUILD TEAM HOLDORN LIMITED ACCEPTS NO LIABILITY WHATSOEVER FOR THE SPECIFICATION, QUANTIFICATION OR OTHER STRIKES WORK OR NON-SPECIFICATION WORKS RELATING TO THE PROPOSED WORKS CONTRACT HEREWITH.</p>									
<p><b>buildteam</b> the side return extension company Unit 1F 26-32 Voltaire Road London SW4 6DH T. 020 7495 6561 info@buildteam.com www.buildteam.com</p>									

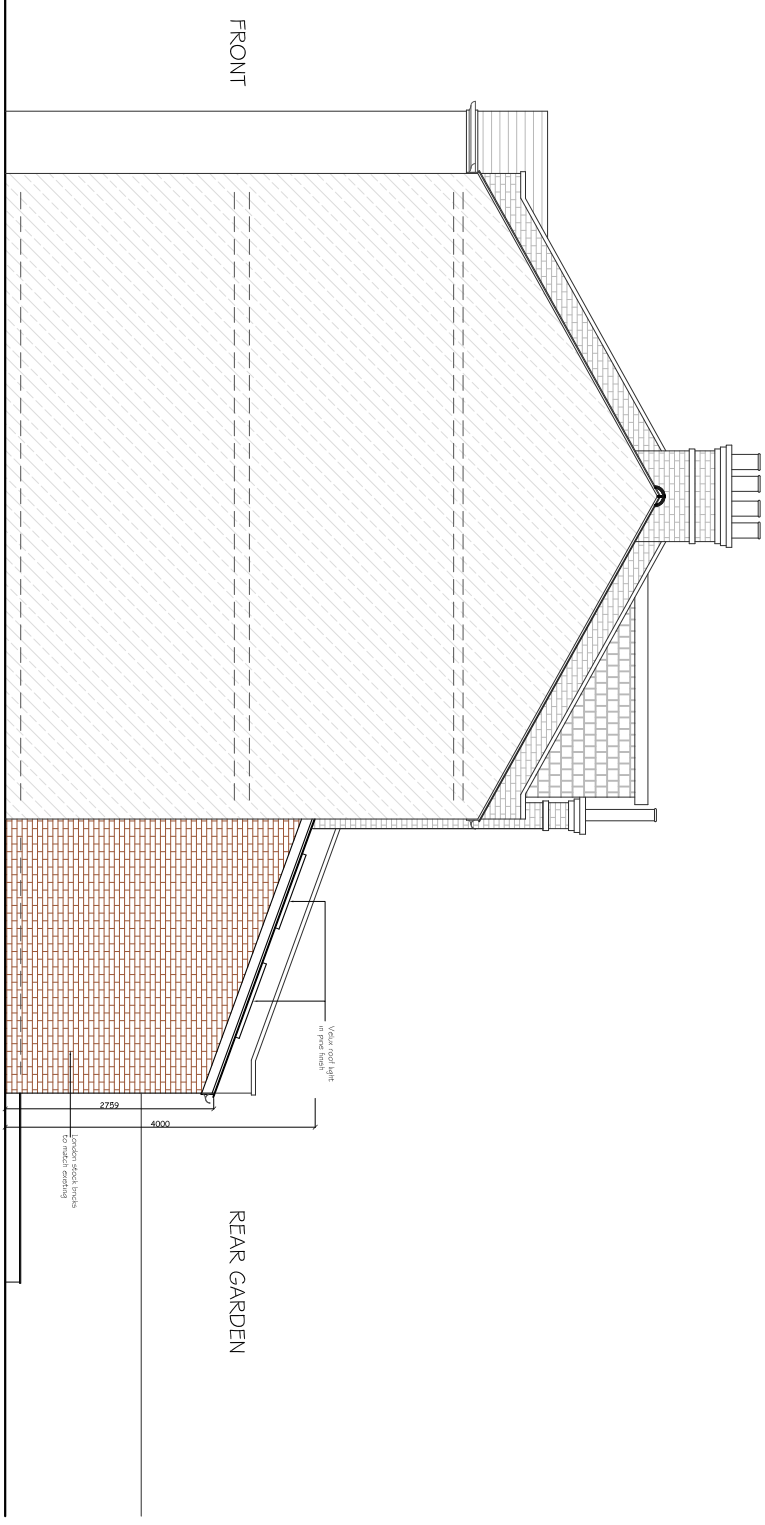

PROPOSED SIDE ELEVATION  
SCALE 1:100

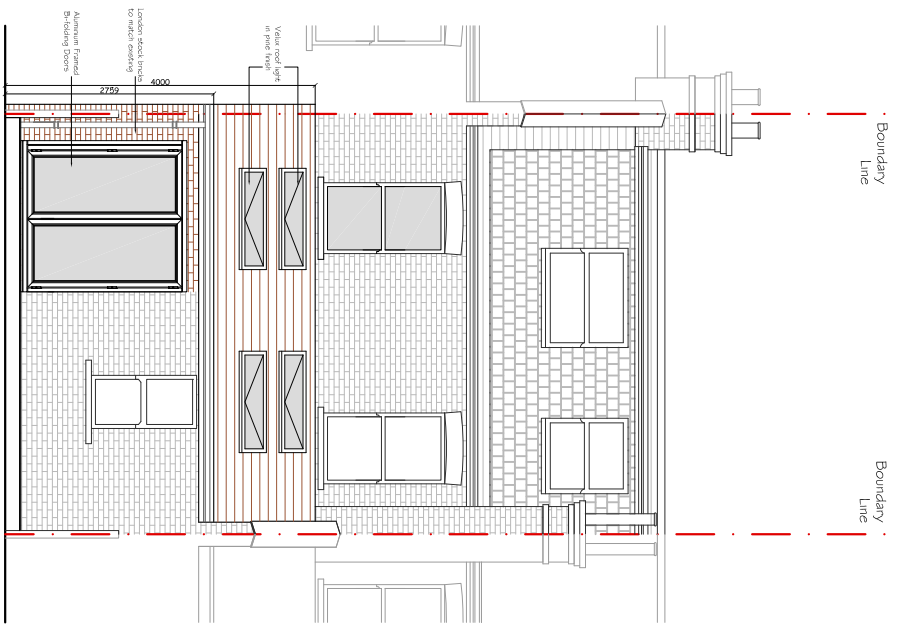

PROPOSED REAR ELEVATION  
SCALE 1:100

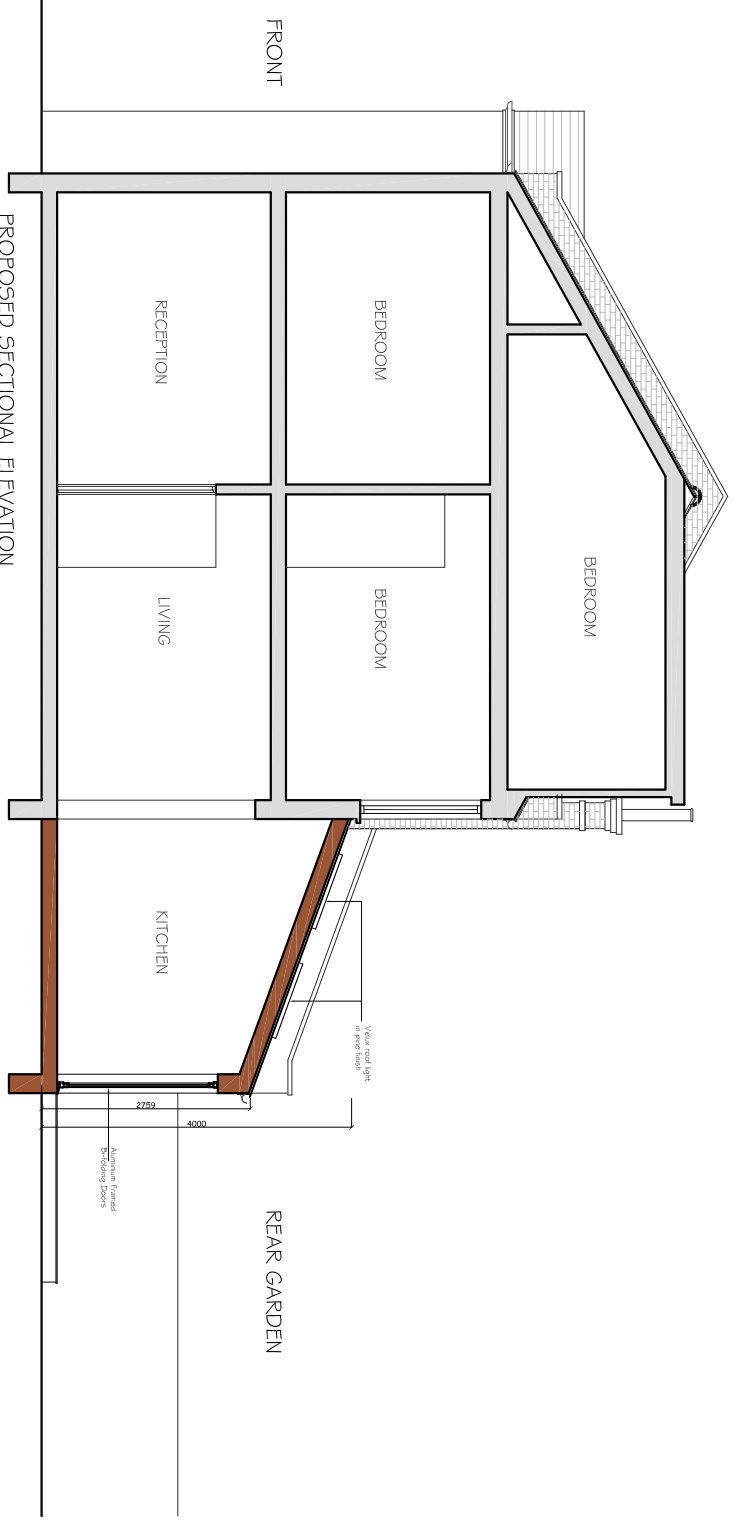

PROPOSED SECTIONAL ELEVATION  
SCALE 1:100

REV	DATE	NOTES	CLIENT	PROJECT	SCALE	DATE	DRAWN	DRAWING NO.	REV.	<p><b>buildteam</b> the side return extension company</p> <p>Unit 1F 26-32 Voltaire Road London SW4 6DH</p> <p>T 020 7495 6561 info@buildteam.com www.buildteam.com</p>
			<b>JS &amp; TL</b>	<b>NORTHCOTT AVENUE LONDON N22</b>	1:100@A3	09-10-13	SM	<b>P3</b>		
				<b>DRAWING TITLE</b>						
				<b>PROPOSED ELEVATIONS &amp; SECTION</b>						

DRAWINGS TO BE READ IN CONJUNCTION WITH RELEVANT DRAWING AND SPEC. REQUIRED DIMENSIONS ONLY. DIMENSIONS SHOULD NOT BE RELIED UPON FOR THE PURPOSES OF ORDERING MATERIALS OR PLACING SUB-CONTRACT ORDERS. ON THE PLACEMENT OF ORDERS WITH THIRD PARTIES, THIRD PARTY SUPPLIERS TO TAKE THEIR OWN SITE MEASUREMENTS. IN THE EVENT THAT A CONTRACTOR OTHER THAN BUILD TEAM HOLDORN LIMITED IS APPOINTED TO EXECUTE THE WORKS, BUILD TEAM HOLDORN LIMITED ACCEPTS NO LIABILITY WHATSOEVER FOR THE SPECIFICATION, CALCULATION OR OTHER STAGES WORK OR NON-SPECIFICATION, INFORMATION AS IT RELATES HERETO TO THE FURNISHING WORKS CONTRACT HEREWITH.

