



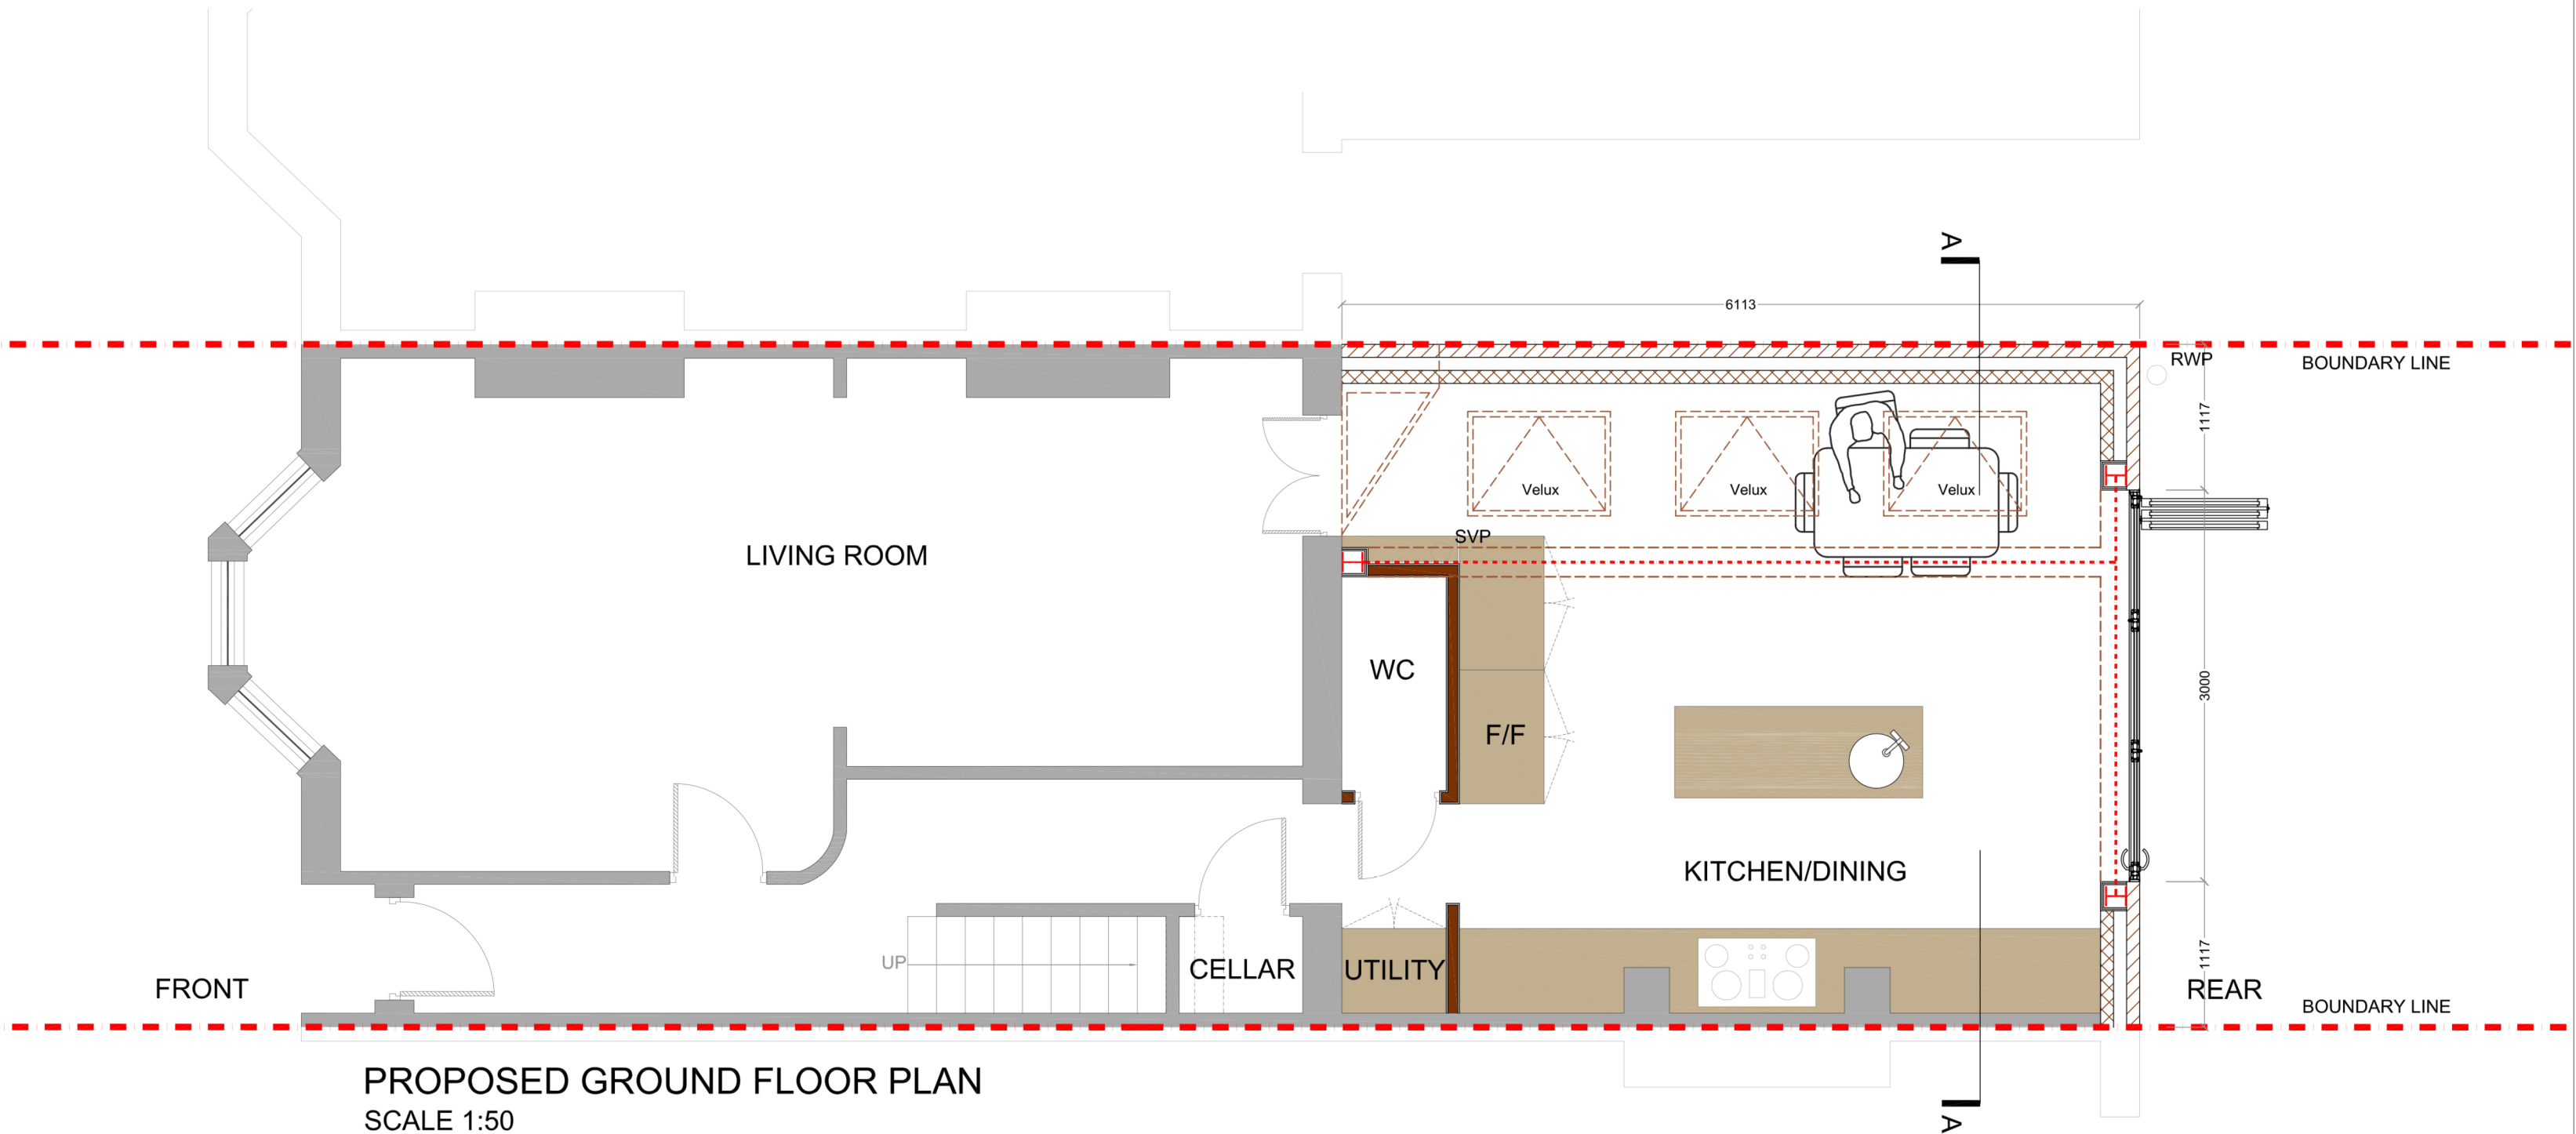




			CLIENT A C	PROJECT OSWYTH ROAD SE5	SCALE 1:50@A3		DRAWING NO. PP-03	REV.	buildteam the side return extension company Unit 1F 26-32 Voltaire Road London SW4 6DH T 020 7495 6561 info@buildteam.com www.buildteam.com
					DATE 11-02-15	DRAWN LD			
					00.511.522.5 Meters @ 1:50@ A3				
					DRAWING TITLE PROPOSED GROUND FLOOR PLAN				
REV	DATE	NOTES							

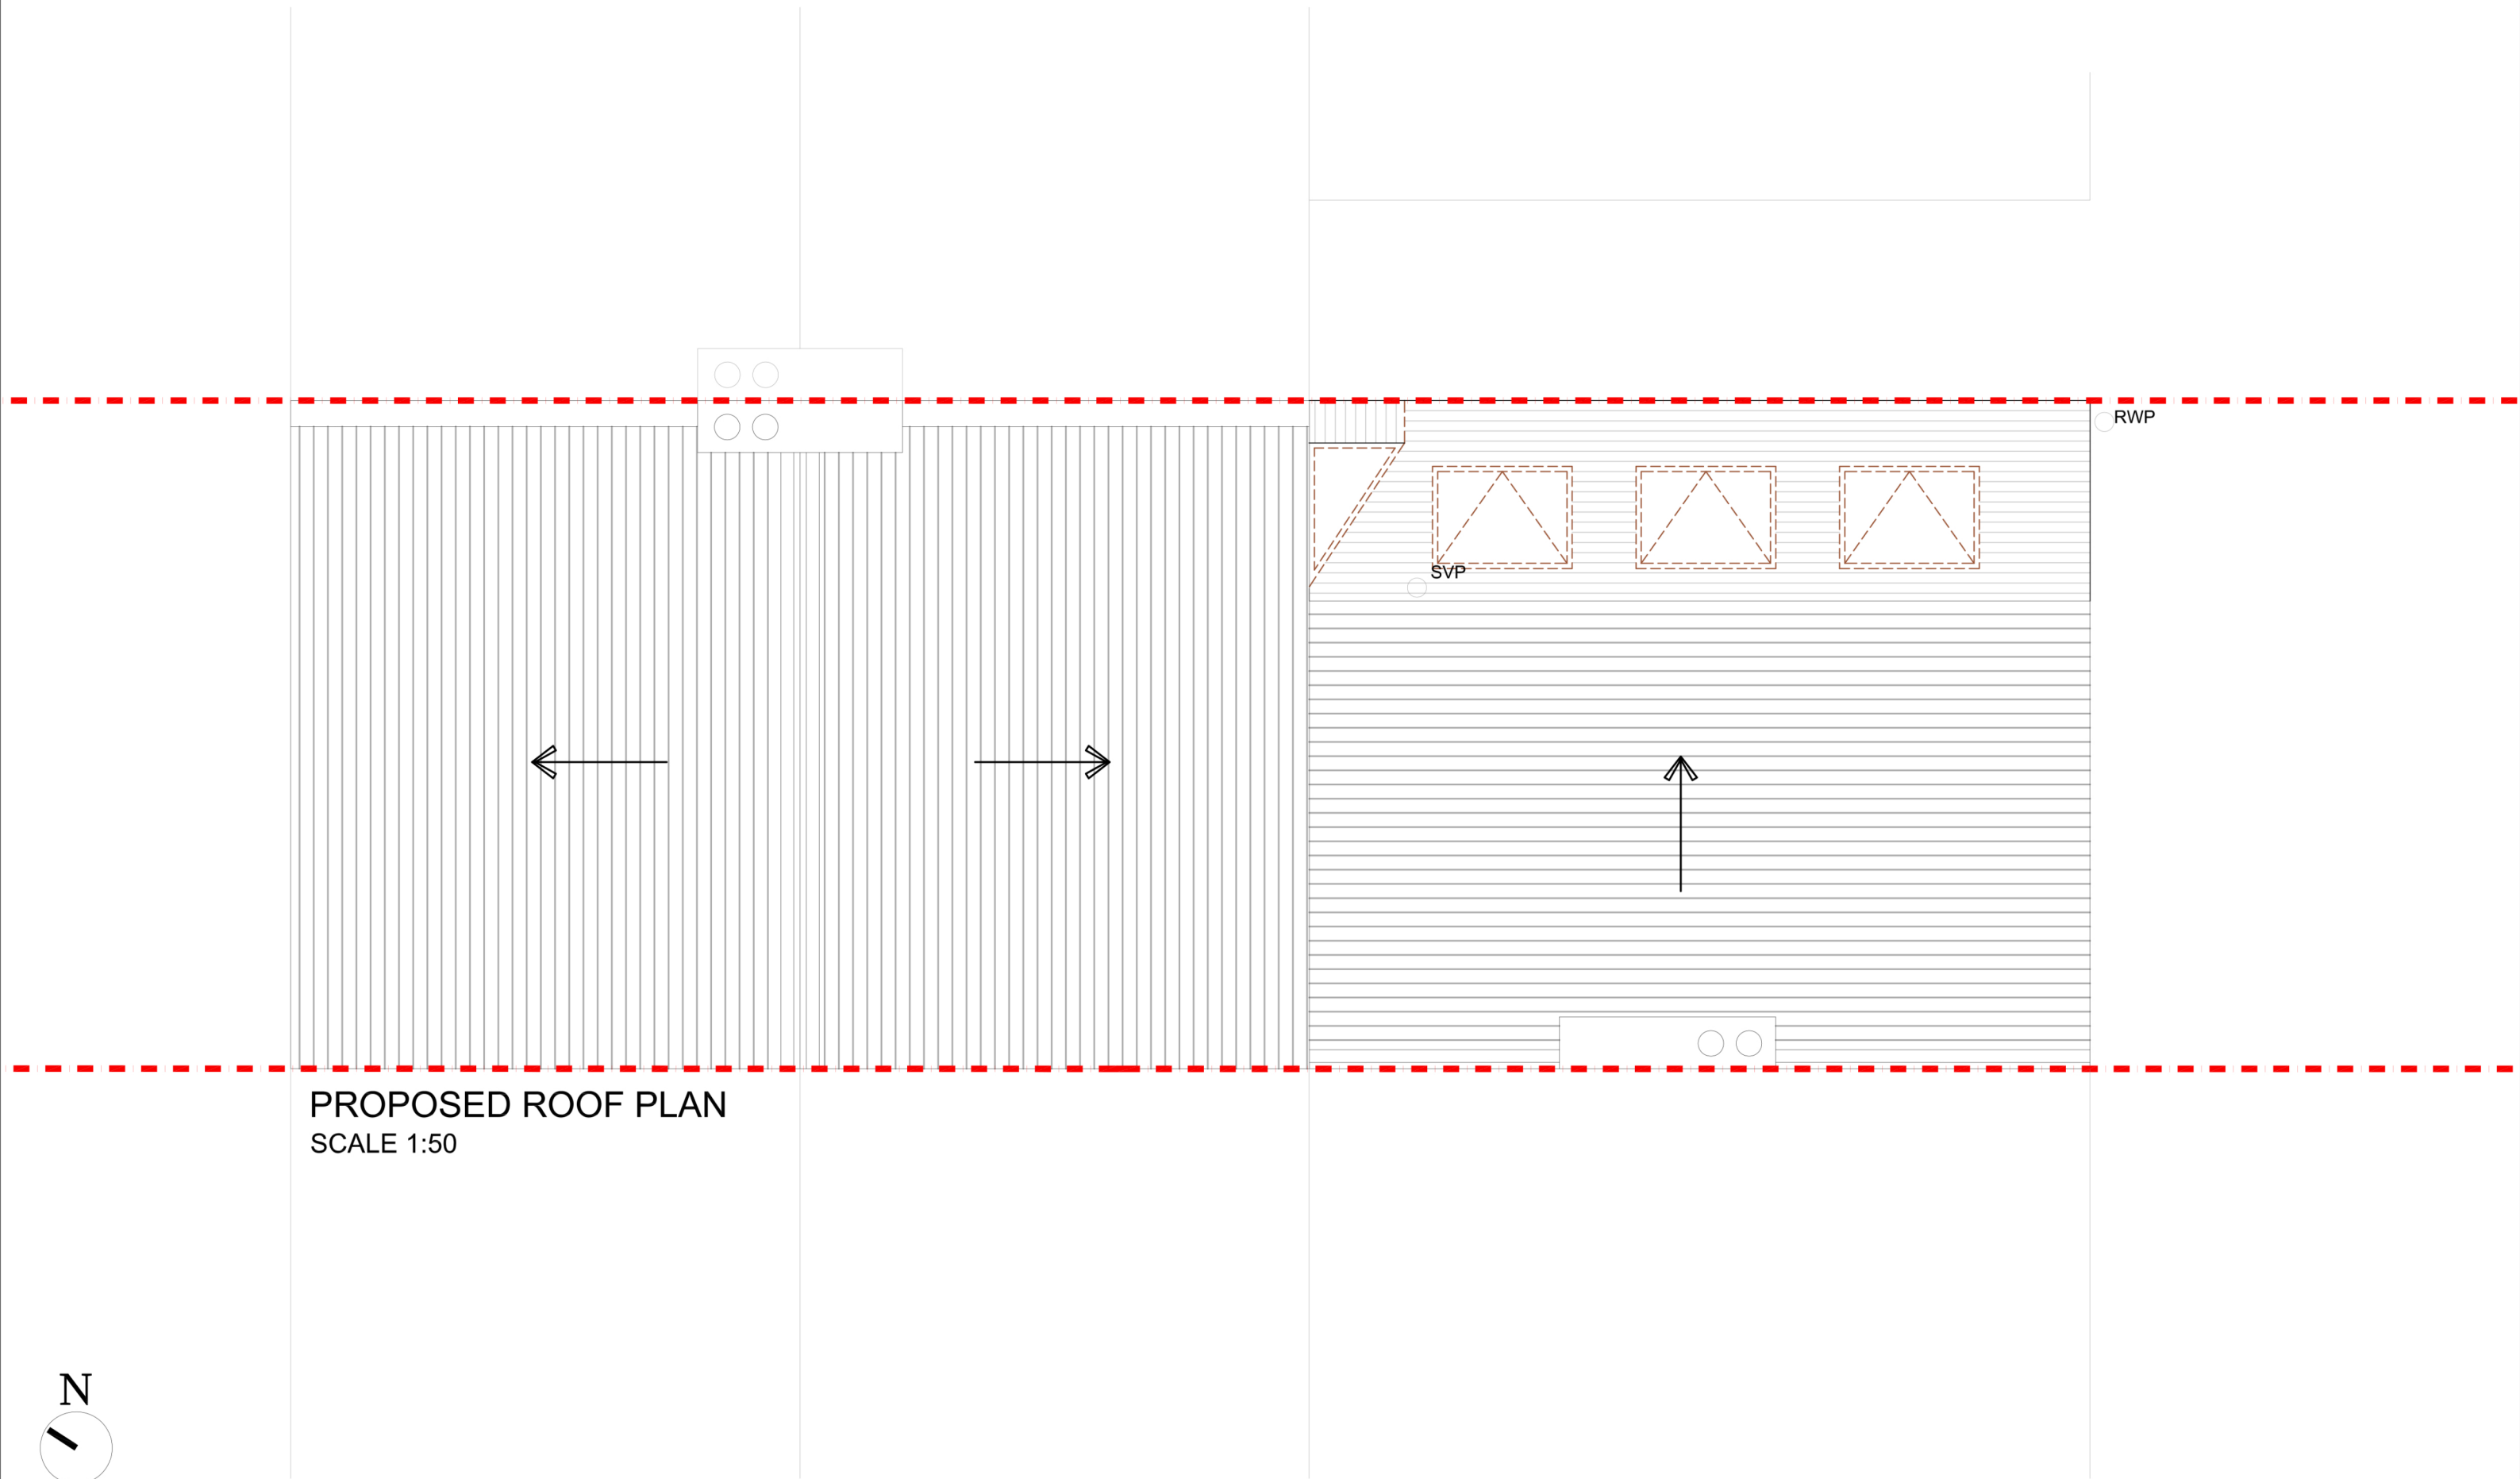

PROPOSED ROOF PLAN
SCALE 1:50



			CLIENT A C	PROJECT OSWYTH ROAD SE5	SCALE 1:50@A3		DRAWING NO. PP-04	REV.	buildteam the side return extension company Unit 1F 26-32 Voltaire Road London SW4 6DH T 020 7495 6561 info@buildteam.com www.buildteam.com	
					DATE 11-02-15	DRAWN LD				
					DRAWING TITLE PROPOSED ROOF PLAN		00.511.522.5 Meters @ 1:50@ A3			
REV	DATE	NOTES								

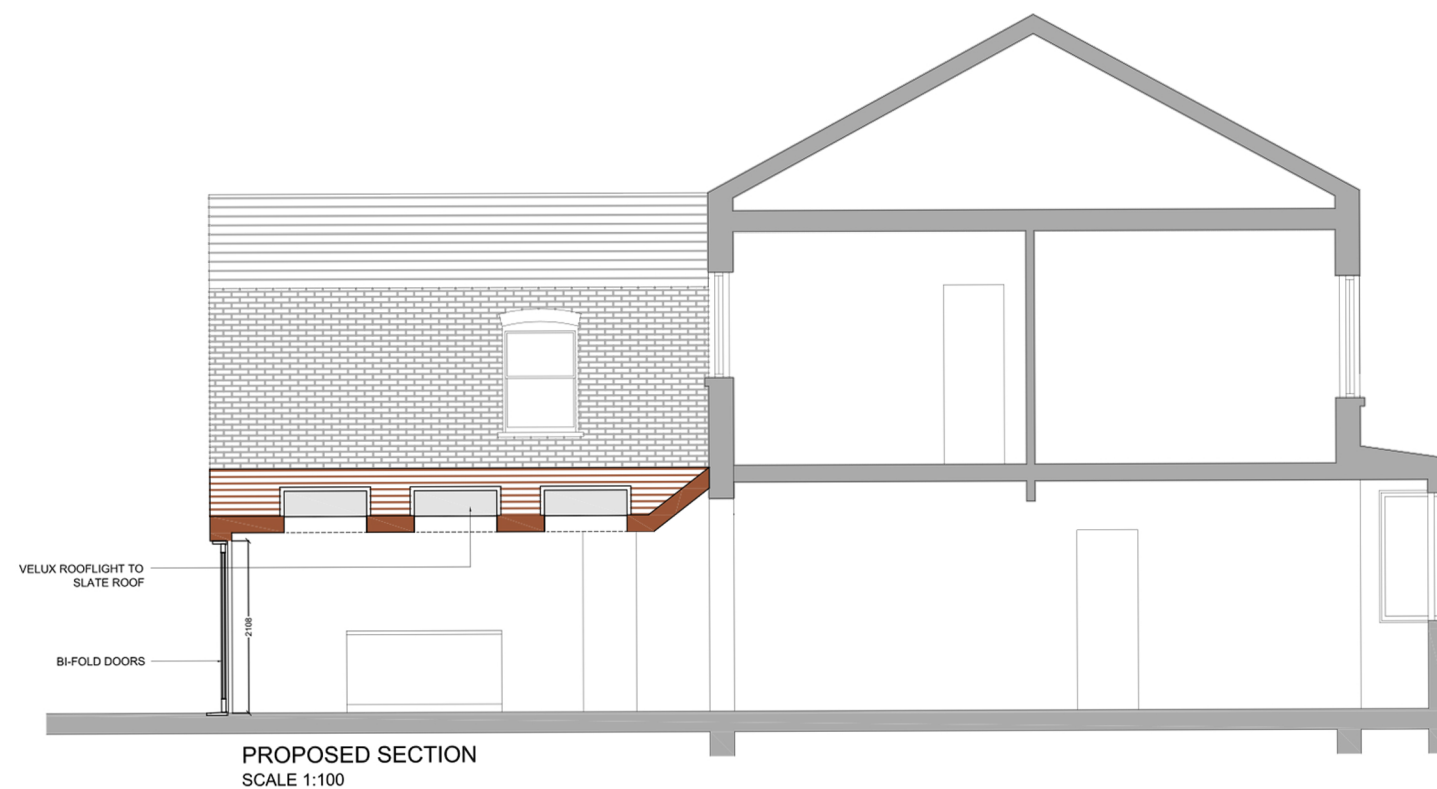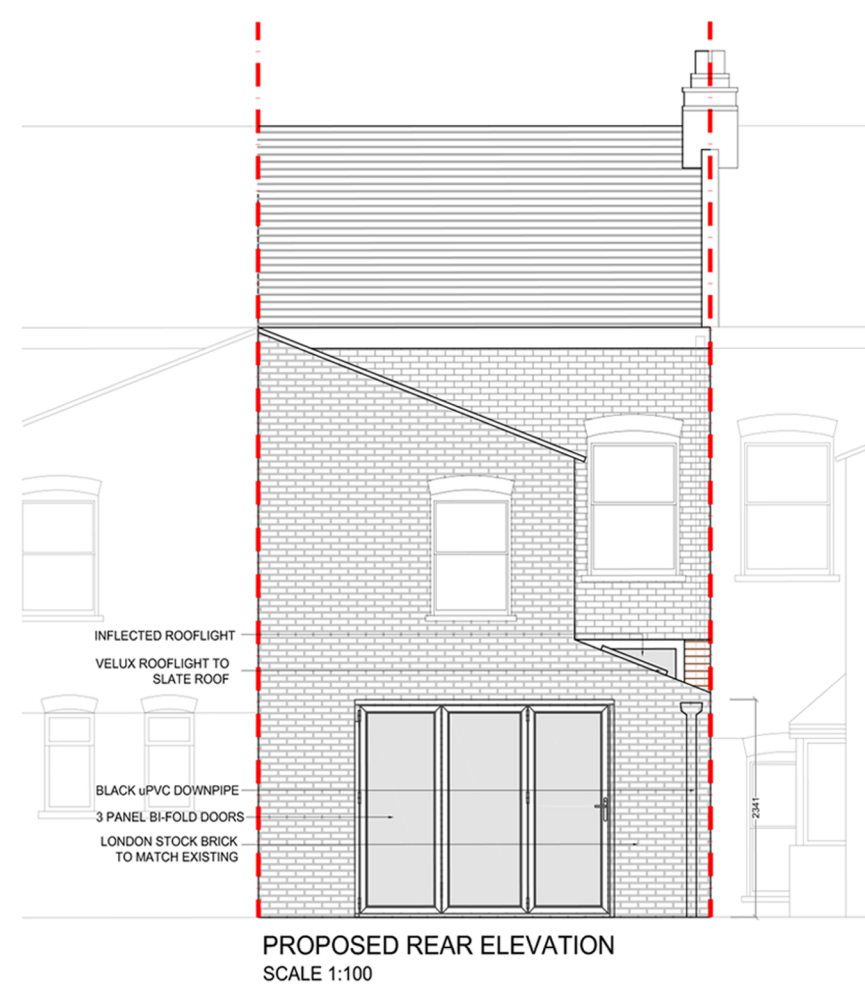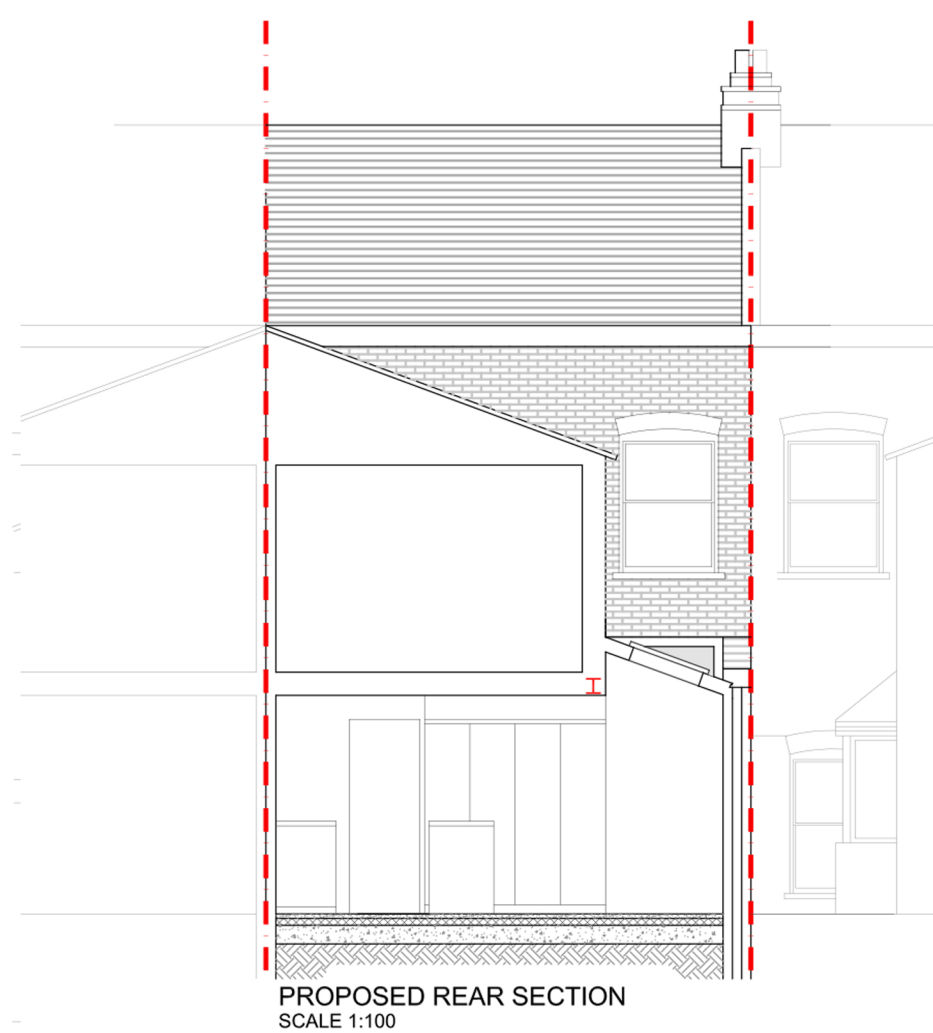

			CLIENT A C	PROJECT OSWYTH ROAD SE5	SCALE 1:100@A3	DRAWING NO. PP-05	REV.	buildteam the side return extension company Unit 1F 26-32 Voltaire Road London SW4 6DH T 020 7495 6561 info@buildteam.com www.buildteam.com
					DATE 11-02-15			
				DRAWING TITLE REAR ELEVATION	012345 Meters @ 1:100 @ A3			
REV	DATE	NOTES						