



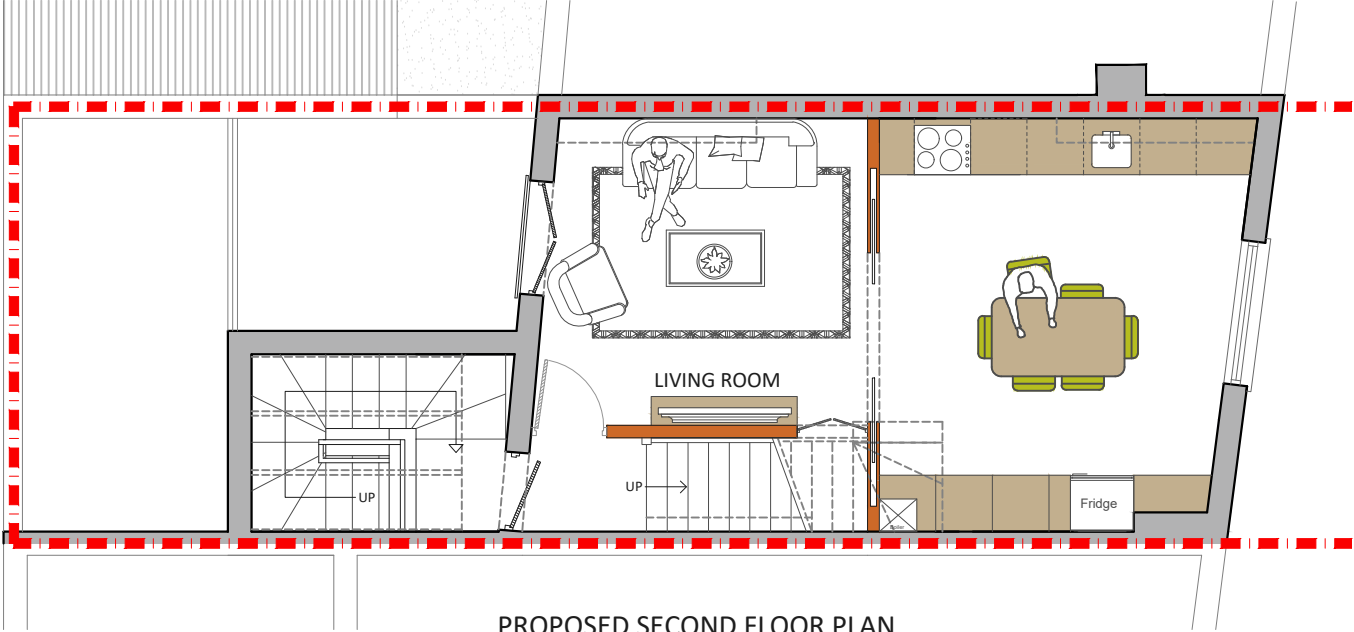

PROPOSED SECOND FLOOR PLAN
SCALE 1:100
DIMENSIONS

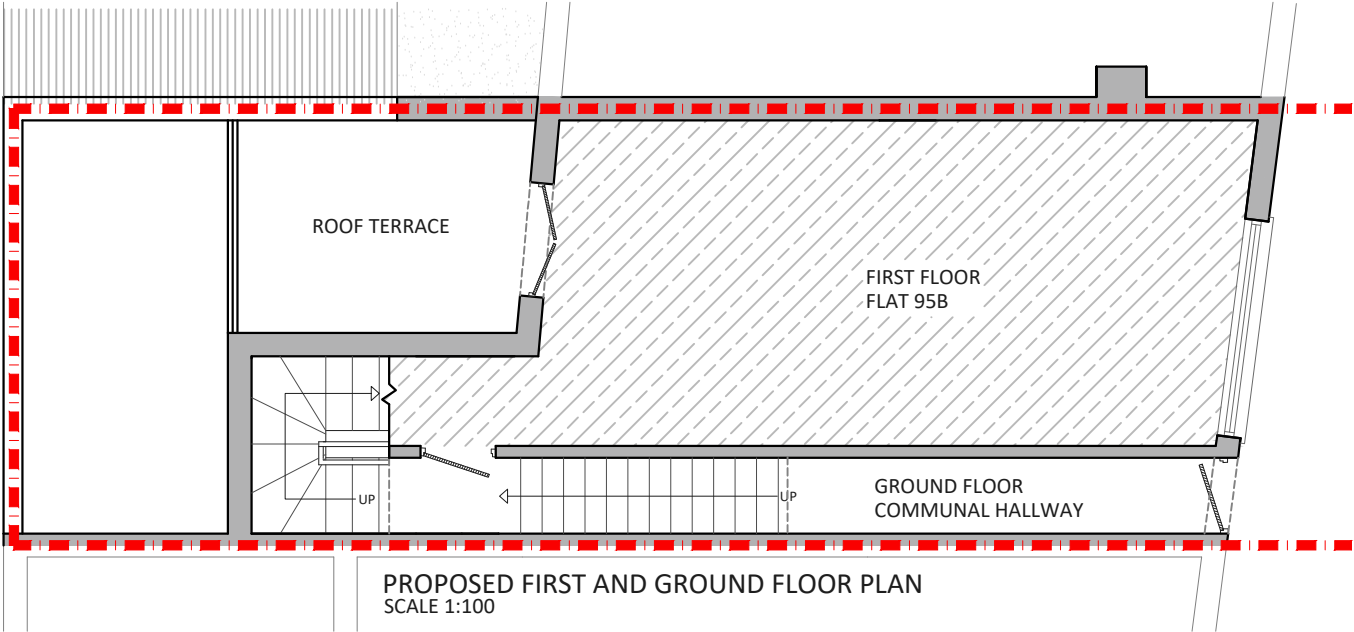

PROPOSED FIRST AND GROUND FLOOR PLAN
SCALE 1:100

Project Address
OLD SOUTH LAMBETH ROAD, SW8 1XU

Client
SR

Drawing Title
Proposed Ground Floor and Second Floor Plans

Drawn
DA

Checked
DA

Approved
DA

Disclaimer
Drawings to be read in conjunction with the relevant drawing and specification. Figured dimensions only. Dimensions should not be relied upon for the purposes of ordering material or placing sub-contractor orders. Third parties to take their own site measurements. Site boundaries are indicative only and are subject to confirmation with land registry. A party wall surveyor should be consulted to ascertain whether adjoining owners are notifiable. On planning drawings, all structural beams, openings, lintels and any other bearings are indicative and are subject to review from a structural engineer. All drawings are subject to onsite inspection.

Drawing No
3PD - 01

Date Issued

Revision


Notes

North




designteam

Phone 0207 495 6561
Email hello@designteam.co.uk
Online www.designteam.co.uk
Office 342 Clapham Rd, SW9 9AJ

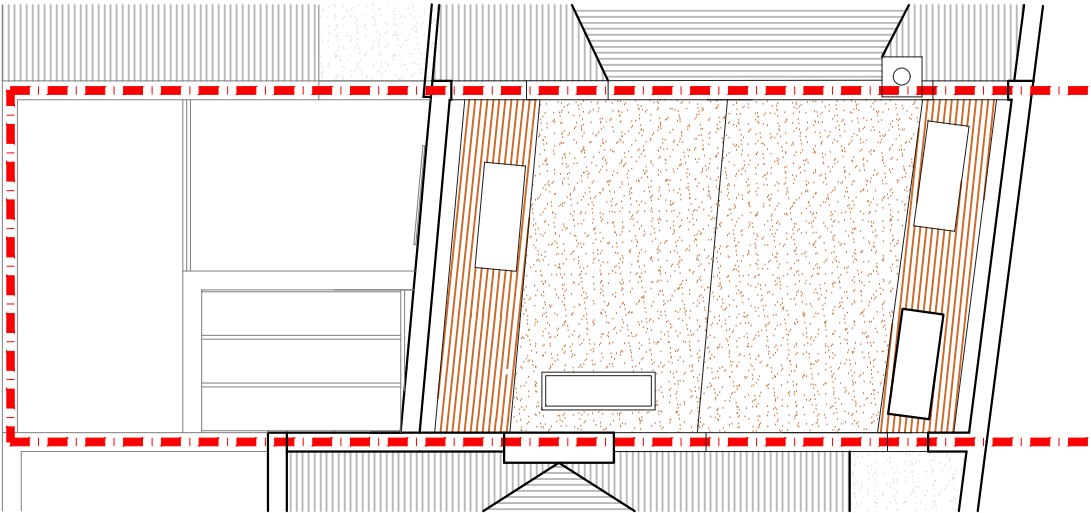

PROPOSED ROOF PLAN
SCALE 1:100

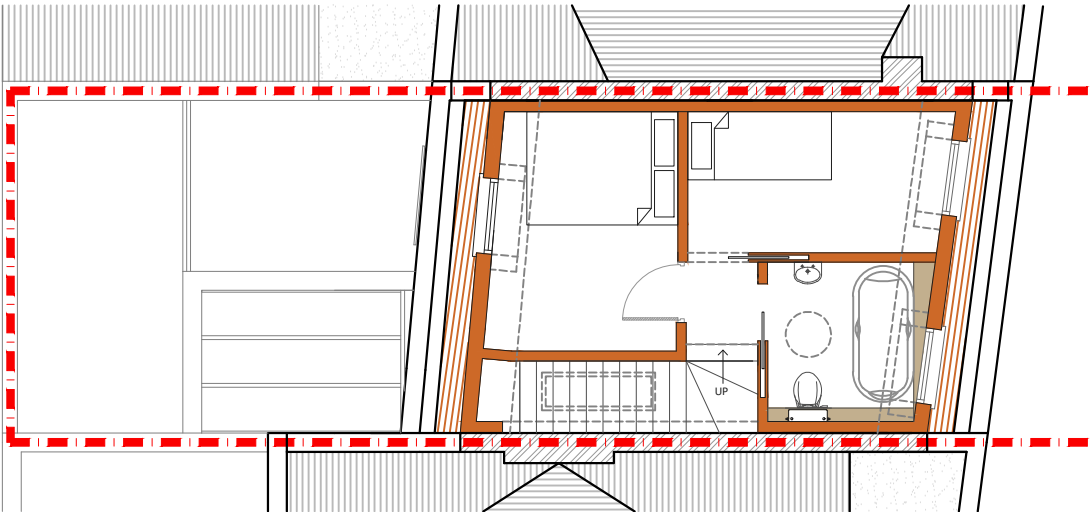

PROPOSED LOFT FLOOR PLAN
SCALE 1:100
DIMENSIONS

Project Address
OLD SOUTH LAMBETH ROAD, SW8 1XU

Client
SR

Drawing Title
Proposed Loft and Roof Plans

Drawn
DA

Checked
DA

Approved
DA

Disclaimer
Drawings to be read in conjunction with the relevant drawing and specification. Figured dimensions only. Dimensions should not be relied upon for the purposes of ordering material or placing sub-contractor orders. Third parties to take their own site measurements. Site boundaries are indicative only and are subject to confirmation with land registry. A party wall surveyor should be consulted to ascertain whether adjoining owners are notifiable. On planning drawings, all structural beams, openings, lintels and any other bearings are indicative and are subject to review from a structural engineer. All drawings are subject to onsite inspection.

Drawing No
3PD - 02

Date Issued

Revision

Notes

North



designnteam

Phone 0207 495 6561
Email hello@designnteam.co.uk
Online www.designnteam.co.uk
Office 342 Clapham Rd, SW9 9AJ



PROPOSED FRONT ELEVATION
SCALE 1:100


NOTES: All detailed measurements are approximate.

NOTES: All measurements of neighbouring properties are approximate including garden levels and will be subject to Party Wall Matters.

NOTES: All dimensions for kitchen and interior layouts of furniture/bespoke carpentry work are subject to changes by the clients appointed specialist (kitchen designers etc).

NOTES: All recessed beams assume that the floor thickness is 6 inches. This cannot be confirmed until the opening up work during the build phase.

NOTES: All proposed skylight sizes subject to final onsite measurements by chosen contractor.

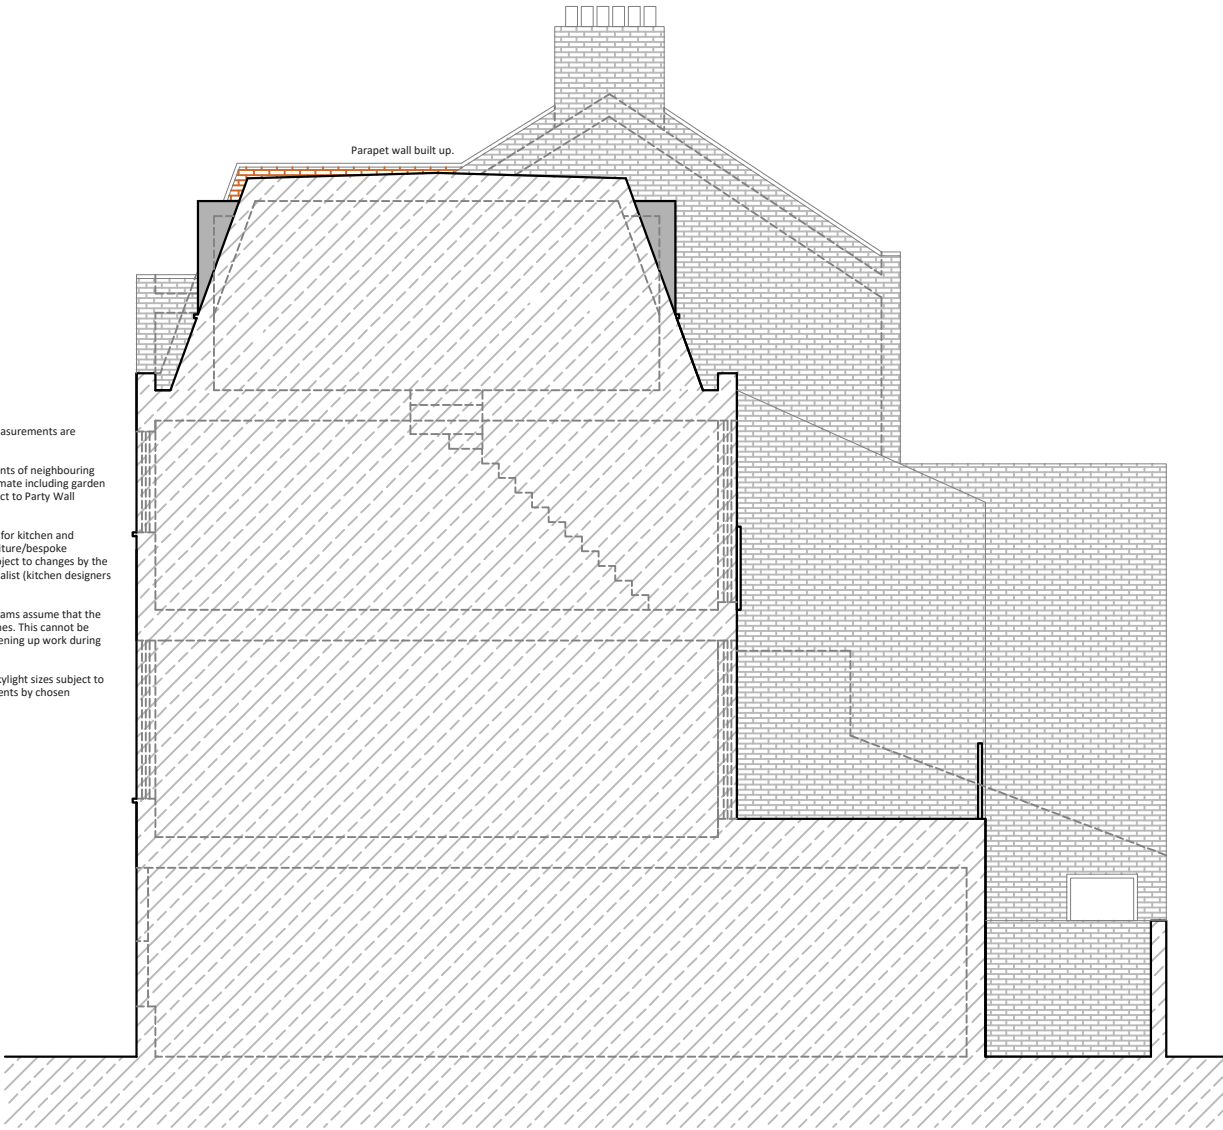

PROPOSED SIDE ELEVATION
SCALE 1:100



PROPOSED REAR ELEVATION
SCALE 1:100

Project Address
OLD SOUTH LAMBETH ROAD, SW8 1XU

Client
SR

Drawing Title
Proposed Front Rear and Side Elevations

Drawn
DA

Checked
DA

Approved
DA

Disclaimer
Drawings to be read in conjunction with the relevant drawing and specification. Figured dimensions only. Dimensions should not be relied upon for the purposes of ordering material or placing sub-contractor orders. Third parties to take their own site measurements. Site boundaries are indicative only and are subject to confirmation with land registry. A party wall surveyor should be consulted to ascertain whether adjoining owners are notifiable. On planning drawings, all structural beams, openings, lintels and any other bearings are indicative and are subject to review from a structural engineer. All drawings are subject to onsite inspection.

Drawing No
3PD -03

Date Issued

Revision

Notes

North



designnteam

Phone 0207 495 6561
Email hello@designnteam.co.uk
Office 342 Clapham Rd, SW9 9AJ
Online www.designnteam.co.uk