


			CLIENT	SL	PROJECT	OLDFIELD ROAD N16	SCALE	1:50@A3	DRAWING NO.	P - 1	REV.	
					DRAWING TITLE	PROPOSED GROUND FLOOR PLAN	DATE	24-10-17	DRAWN	MG		
REV	DATE	NOTES					<p>Meters @ 1:50@ A3</p>			<p>342 Clapham Road London SW9 9AJ Tel: 0207 242 5353 hello@designteam.co.uk www.designteam.co.uk</p>		





NOTES: NOT SURVEYED

**PROPOSED REAR ELEVATION**  
SCALE 1:50

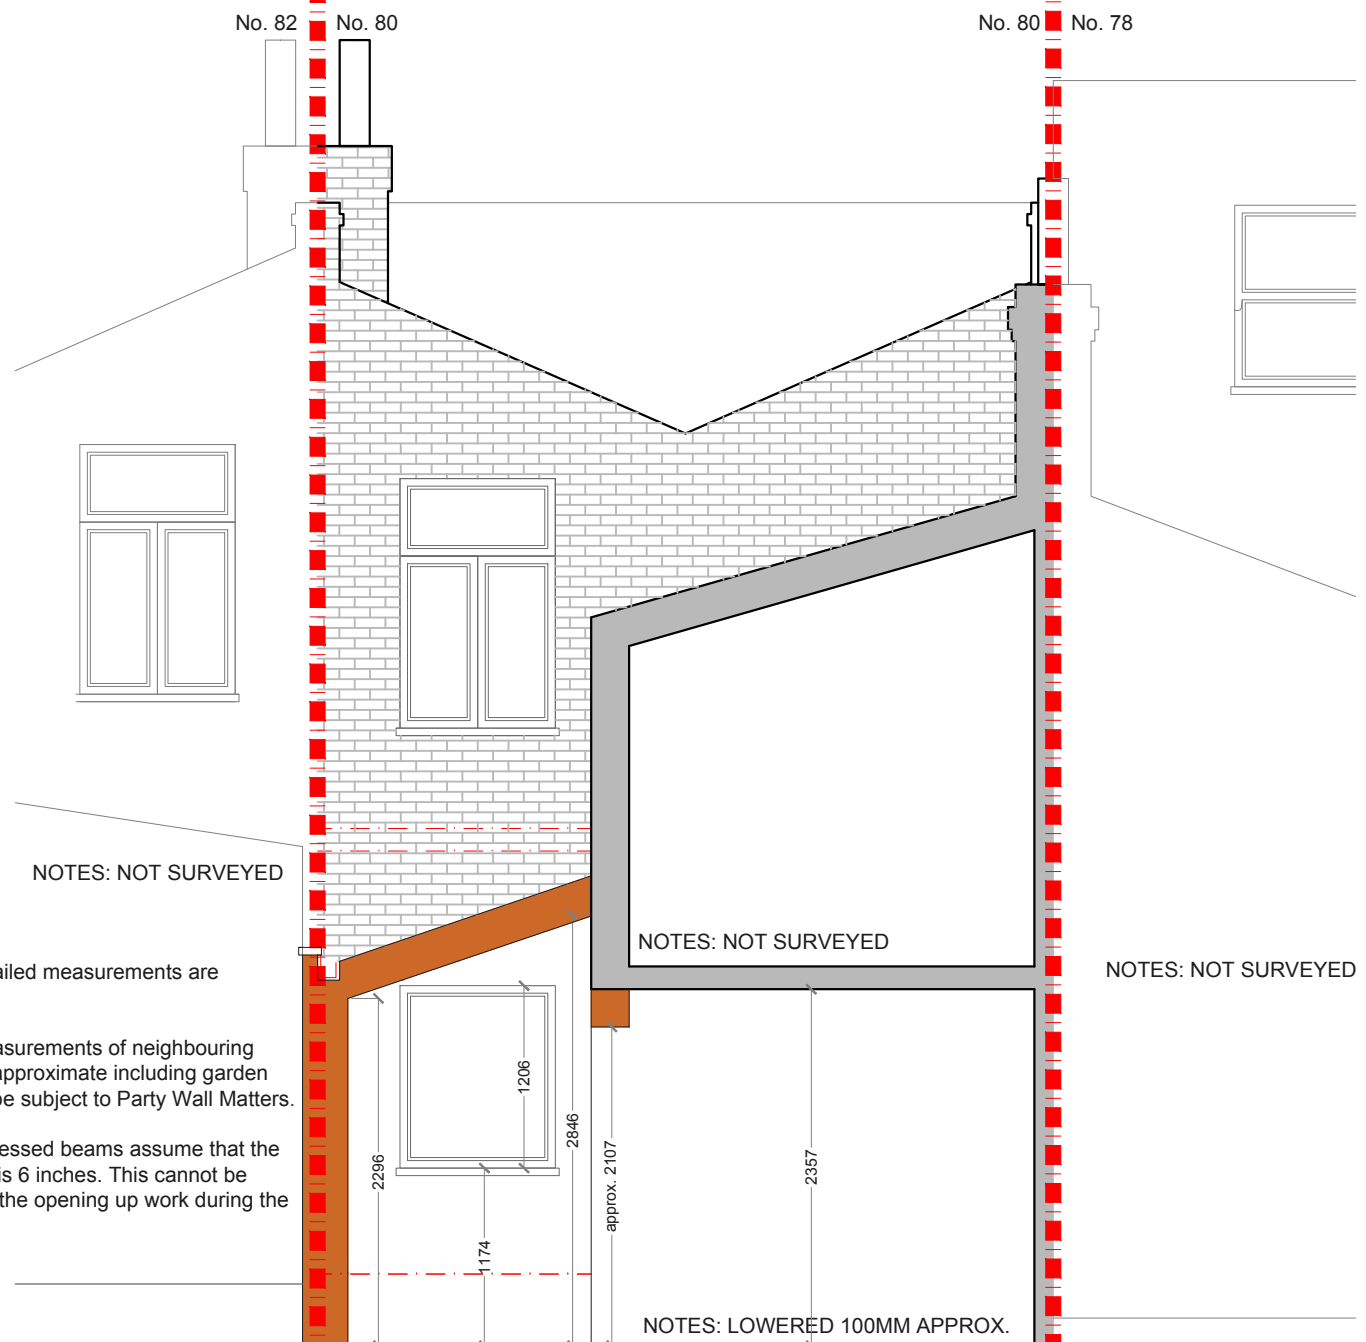

NOTES: NOT SURVEYED

**PROPOSED REAR SECTION**  
SCALE 1:50

NOTES: NOT SURVEYED

NOTES: All detailed measurements are approximate.

NOTES: All measurements of neighbouring properties are approximate including garden levels and will be subject to Party Wall Matters.

NOTES: All recessed beams assume that the floor thickness is 6 inches. This cannot be confirmed until the opening up work during the build phase.

NOTES: NOT SURVEYED

NOTES: NOT SURVEYED

NOTES: LOWERED 100MM APPROX.

REV	DATE	NOTES

CLIENT	SL
--------	----

PROJECT	OLDFIELD ROAD N16
DRAWING TITLE	PROPOSED REAR ELEVATION AND SECTION

SCALE	1:50@A3	DRAWING NO.	P - 3	REV.	
DATE	24-10-17	DRAWN	MG		

0 0.5 1 1.5 2 2.5  
Meters @ 1:50@ A3

**designteam**

342 Clapham Road London SW9 9AJ  
Tel: 0207 242 5353  
hello@designteam.co.uk  
www.designteam.co.uk