





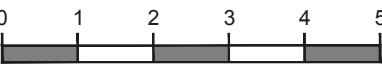



PROPOSED GROUND FLOOR PLAN
SCALE 1:100



			CLIENT	DM	PROJECT	PHILIP LANE N15	SCALE	1:100@A3	DRAWING NO.	REV.	 the kitchen extension company Unit 1F 26-32 Voltaire Road London SW4 6DH Tel: 0207 242 5353 hello@designteamldn.com www.designteamldn.com
							DATE	DRAWN SD	P1		
REV	DATE	NOTES			DRAWING TITLE	PROPOSED GROUND FLOOR PLAN	 Meters @ 1:100 @ A3				

 

 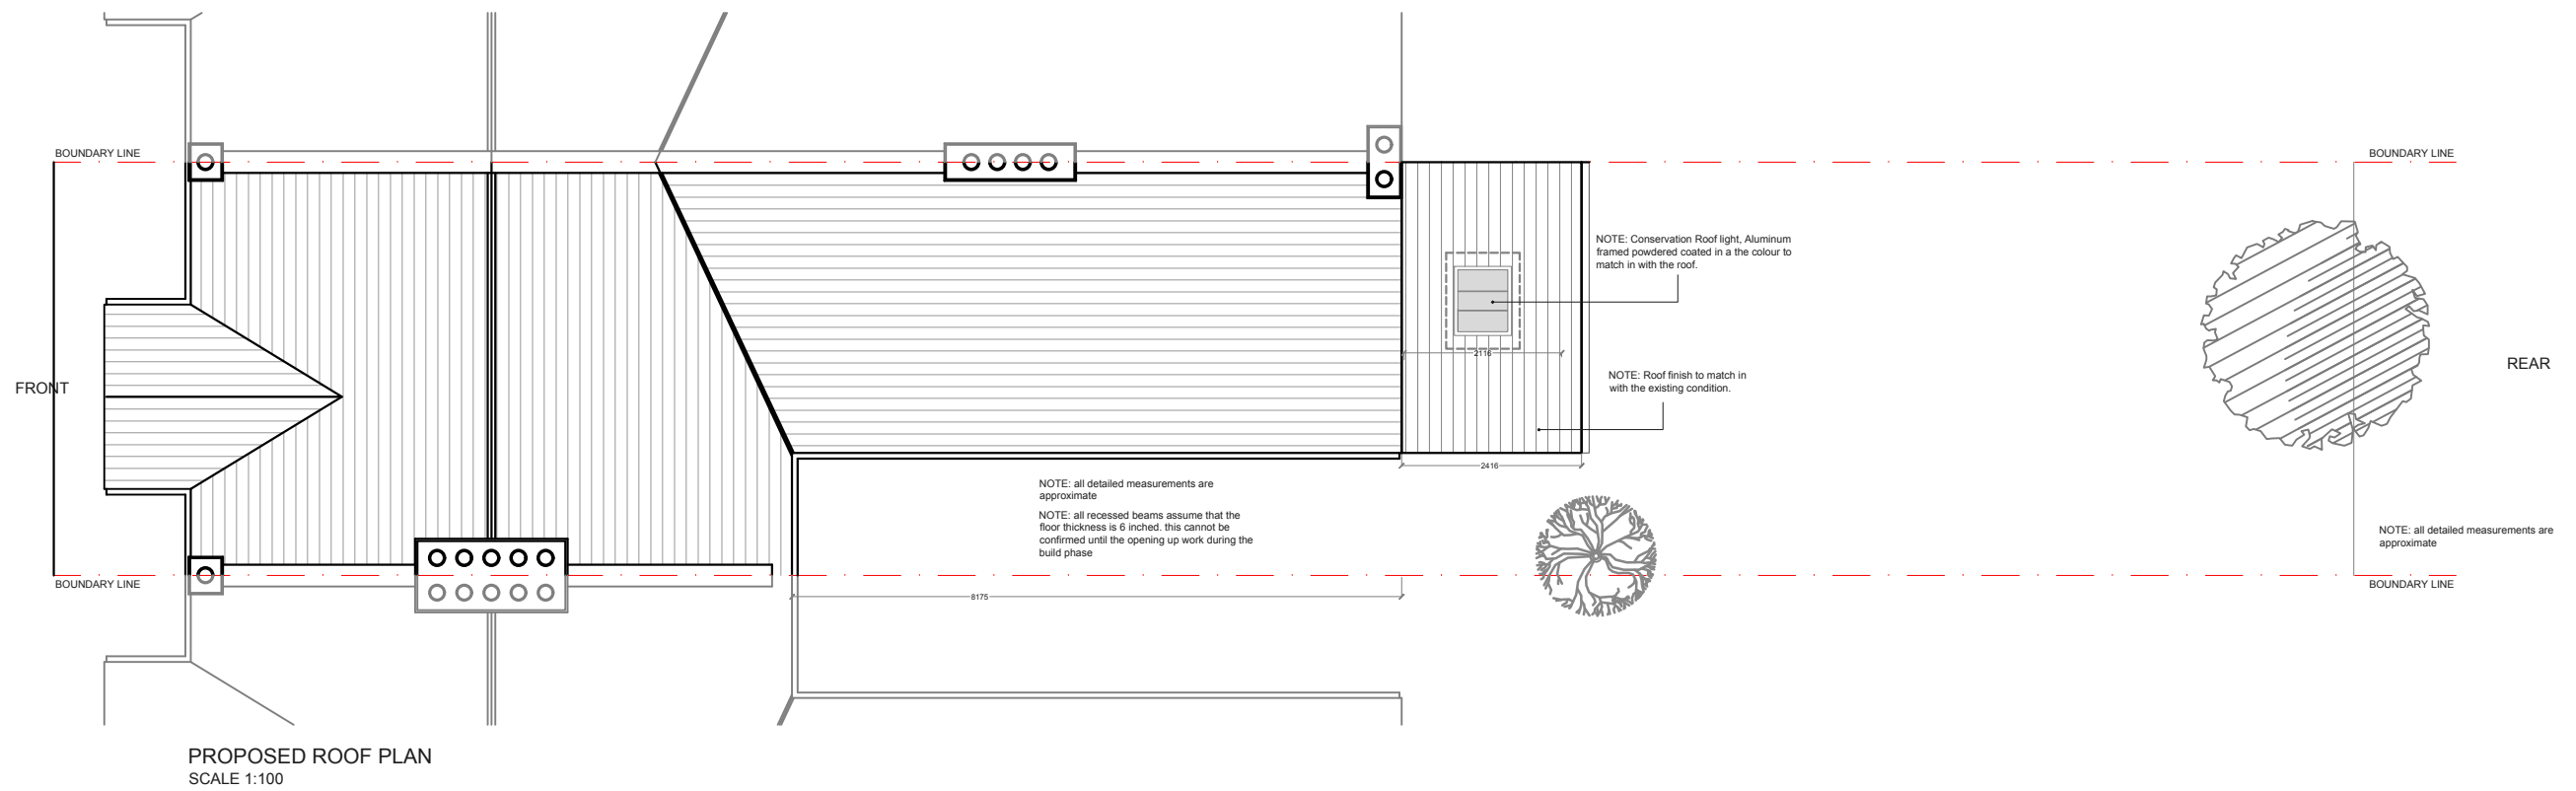			CLIENT	DM	PROJECT	PHILIP LANE N15	SCALE	1:100@A3	DRAWING NO.	REV.	 designteam the kitchen extension company Unit 1F 26-32 Voltaire Road London SW4 6DH Tel: 0207 242 5353 hello@designteamldn.com www.designteamldn.com
							DATE	DRAWN	P2		
								SD			
REV	DATE	NOTES			DRAWING TITLE	PROPOSED ROOF PLAN	 Meters @ 1:100 @ A3				

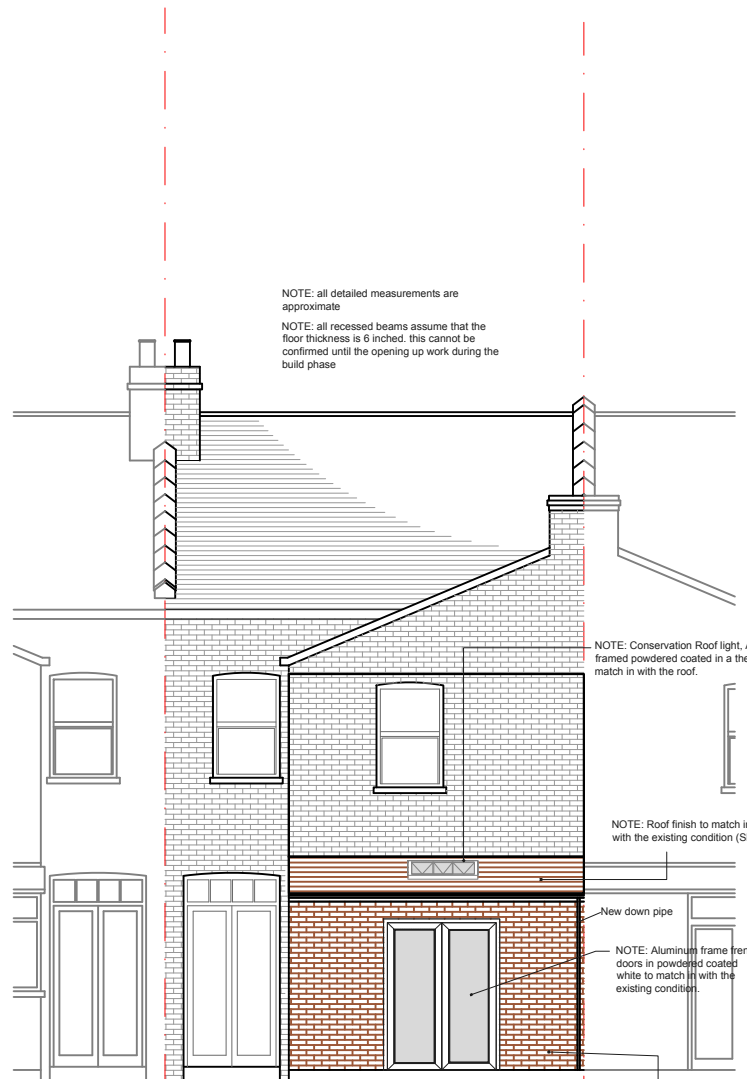

PEOPOSED REAR ELEVATION
SCALE 1:50

NOTE: all detailed measurements are approximate
NOTE: all recessed beams assume that the floor thickness is 6 inches. this cannot be confirmed until the opening up work during the build phase

NOTE: Conservation Roof light, Aluminum framed powdered coated in a the colour to match in with the roof.

NOTE: Roof finish to match in with the existing condition (Slate).

New down pipe
NOTE: Aluminum frame french doors in powdered coated white to match with the existing condition.

NOTE: Facade to be London stock to match with existing.



PROPOSED SIDE ELEVATION
SCALE 1:100

NOTE: all detailed measurements are approximate
NOTE: all recessed beams assume that the floor thickness is 6 inches. this cannot be confirmed until the opening up work during the build phase

NOTE: Conservation Roof light, Aluminum framed powdered coated in a the colour to match in with the roof.

NOTE: Roof finish to match in with the existing condition (slate).


NOTE: Facade to be London stock to match with existing.

INTERNAL FLOOR LEVEL

REV	DATE	NOTES

CLIENT	DM
PROJECT	PHILIP LANE N15
DRAWING TITLE	PROPOSED ELEVATIONS

SCALE	1:100@A3	DRAWING NO.	P3	REV.	
DATE		DRAWN	SD		

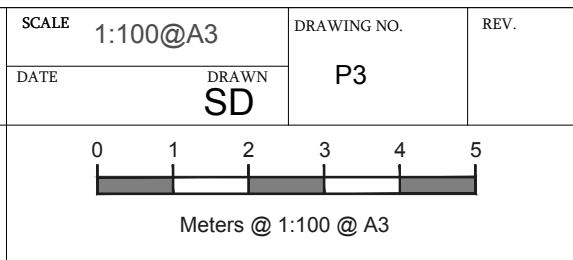

designteam
the kitchen extension company

Unit 1F
26-32 Voltaire Road
London SW4 6DH

Tel: 0207 242 5353
hello@designteamldn.com
www.designteamldn.com