



PROPOSED GROUND FLOOR PLAN
SCALE 1:50

 

			CLIENT MW	PROJECT KELLETT ROAD SW2	SCALE 1:50@A3	DRAWING NO. PP 1	REV.	<div>designteam</div> <div>the kitchen extension company</div> <div>Unit 1F 26-32 Voltaire Road London SW4 6DH</div> <div>Tel: 0207 242 5353 hello@designteam.co.uk www.designteam.co.uk</div>	
					DATE 02-08-16				DRAWN BW
					<div>DRAWING TITLE</div> <div>PROPOSED GROUND FLOOR PLAN</div>				<div>00.511.522.5</div> <div><div></div></div> <div>Meters @ 1:50@ A3</div>
REV	DATE	NOTES							

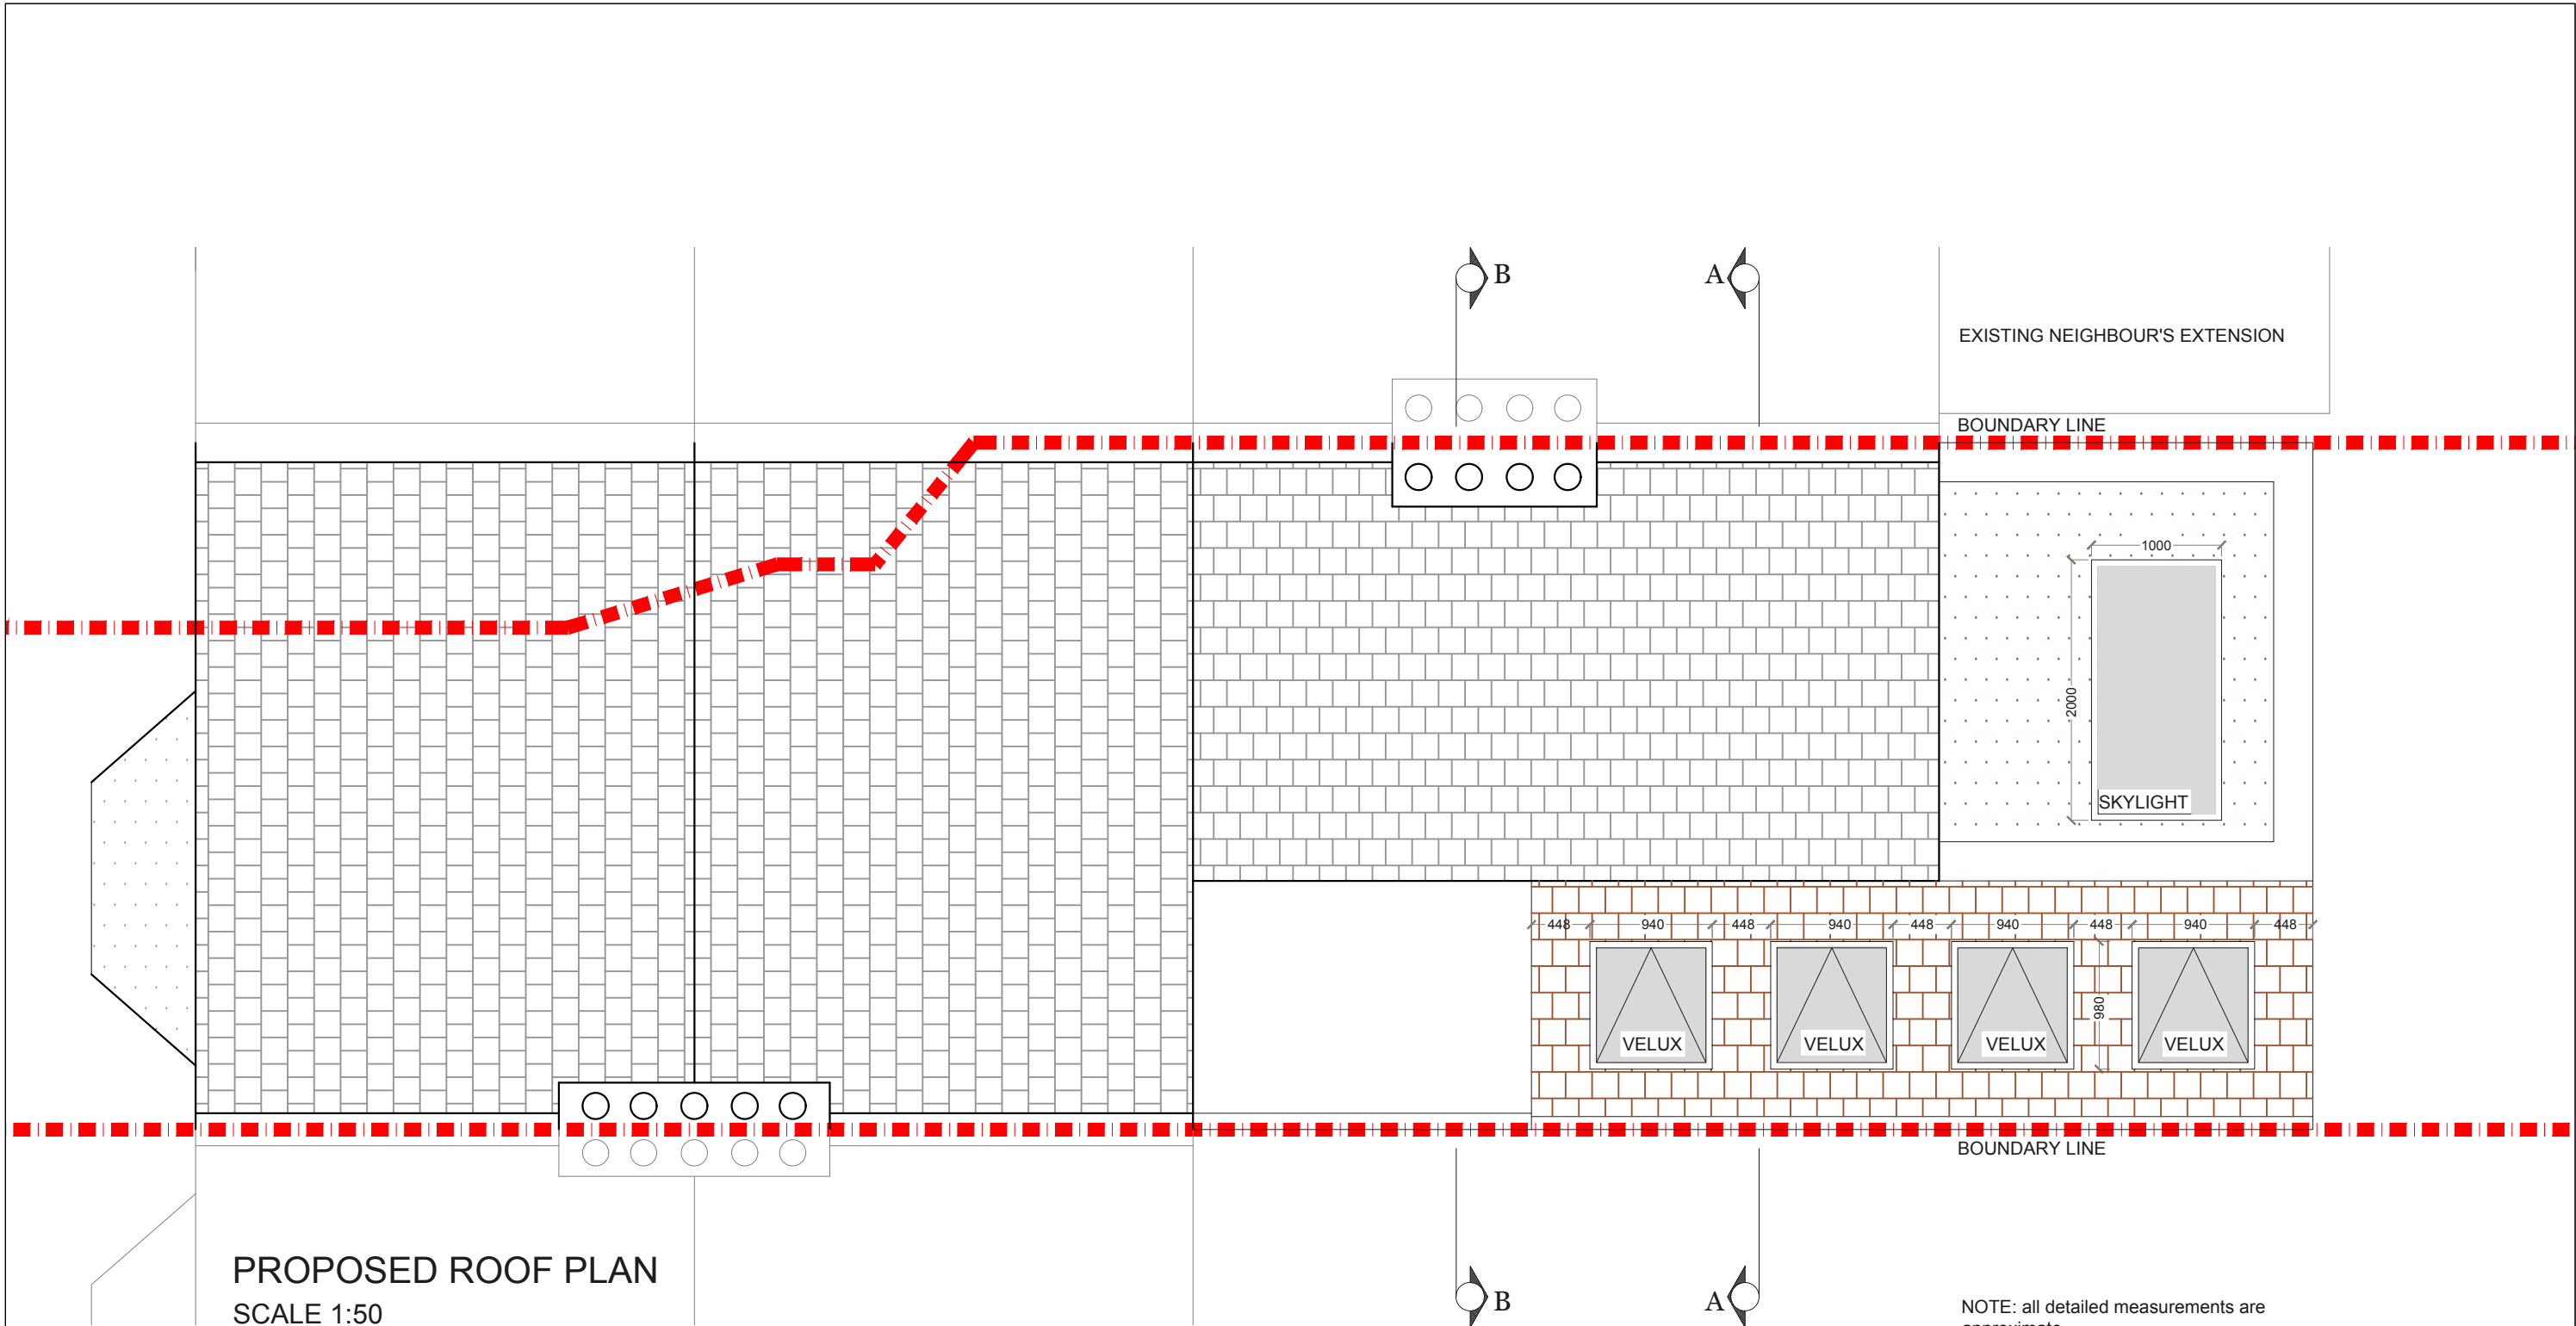

EXISTING NEIGHBOUR'S EXTENSION

BOUNDARY LINE

1000

2000

SKYLIGHT

VELUX

VELUX

VELUX

VELUX

BOUNDARY LINE

PROPOSED ROOF PLAN
SCALE 1:50

NOTE: all detailed measurements are approximate


NOTE: all recessed beams assume that the floor thickness is 6 inches. this cannot be confirmed until the opening up work during the build phase



			CLIENT MW	PROJECT KELLETT ROAD SW2	SCALE 1:50@A3	DRAWING NO. PP 2	REV.	<div>designteam</div> <div>the kitchen extension company</div> <div>Unit 1F 26-32 Voltaire Road London SW4 6DH</div> <div>Tel: 0207 242 5353 hello@designteam.co.uk www.designteam.co.uk</div>		
					DATE 01-08-16				DRAWN BW	
					<div>00.511.52.5</div> <div>Meters @ 1:50@ A3</div>					
REV	DATE	NOTES		DRAWING TITLE PROPOSED ROOF PLAN						

NOTE: all detailed measurements are approximate

NOTE: all recessed beams assume that the floor thickness is 6 inches. this cannot be confirmed until the opening up work during the build phase

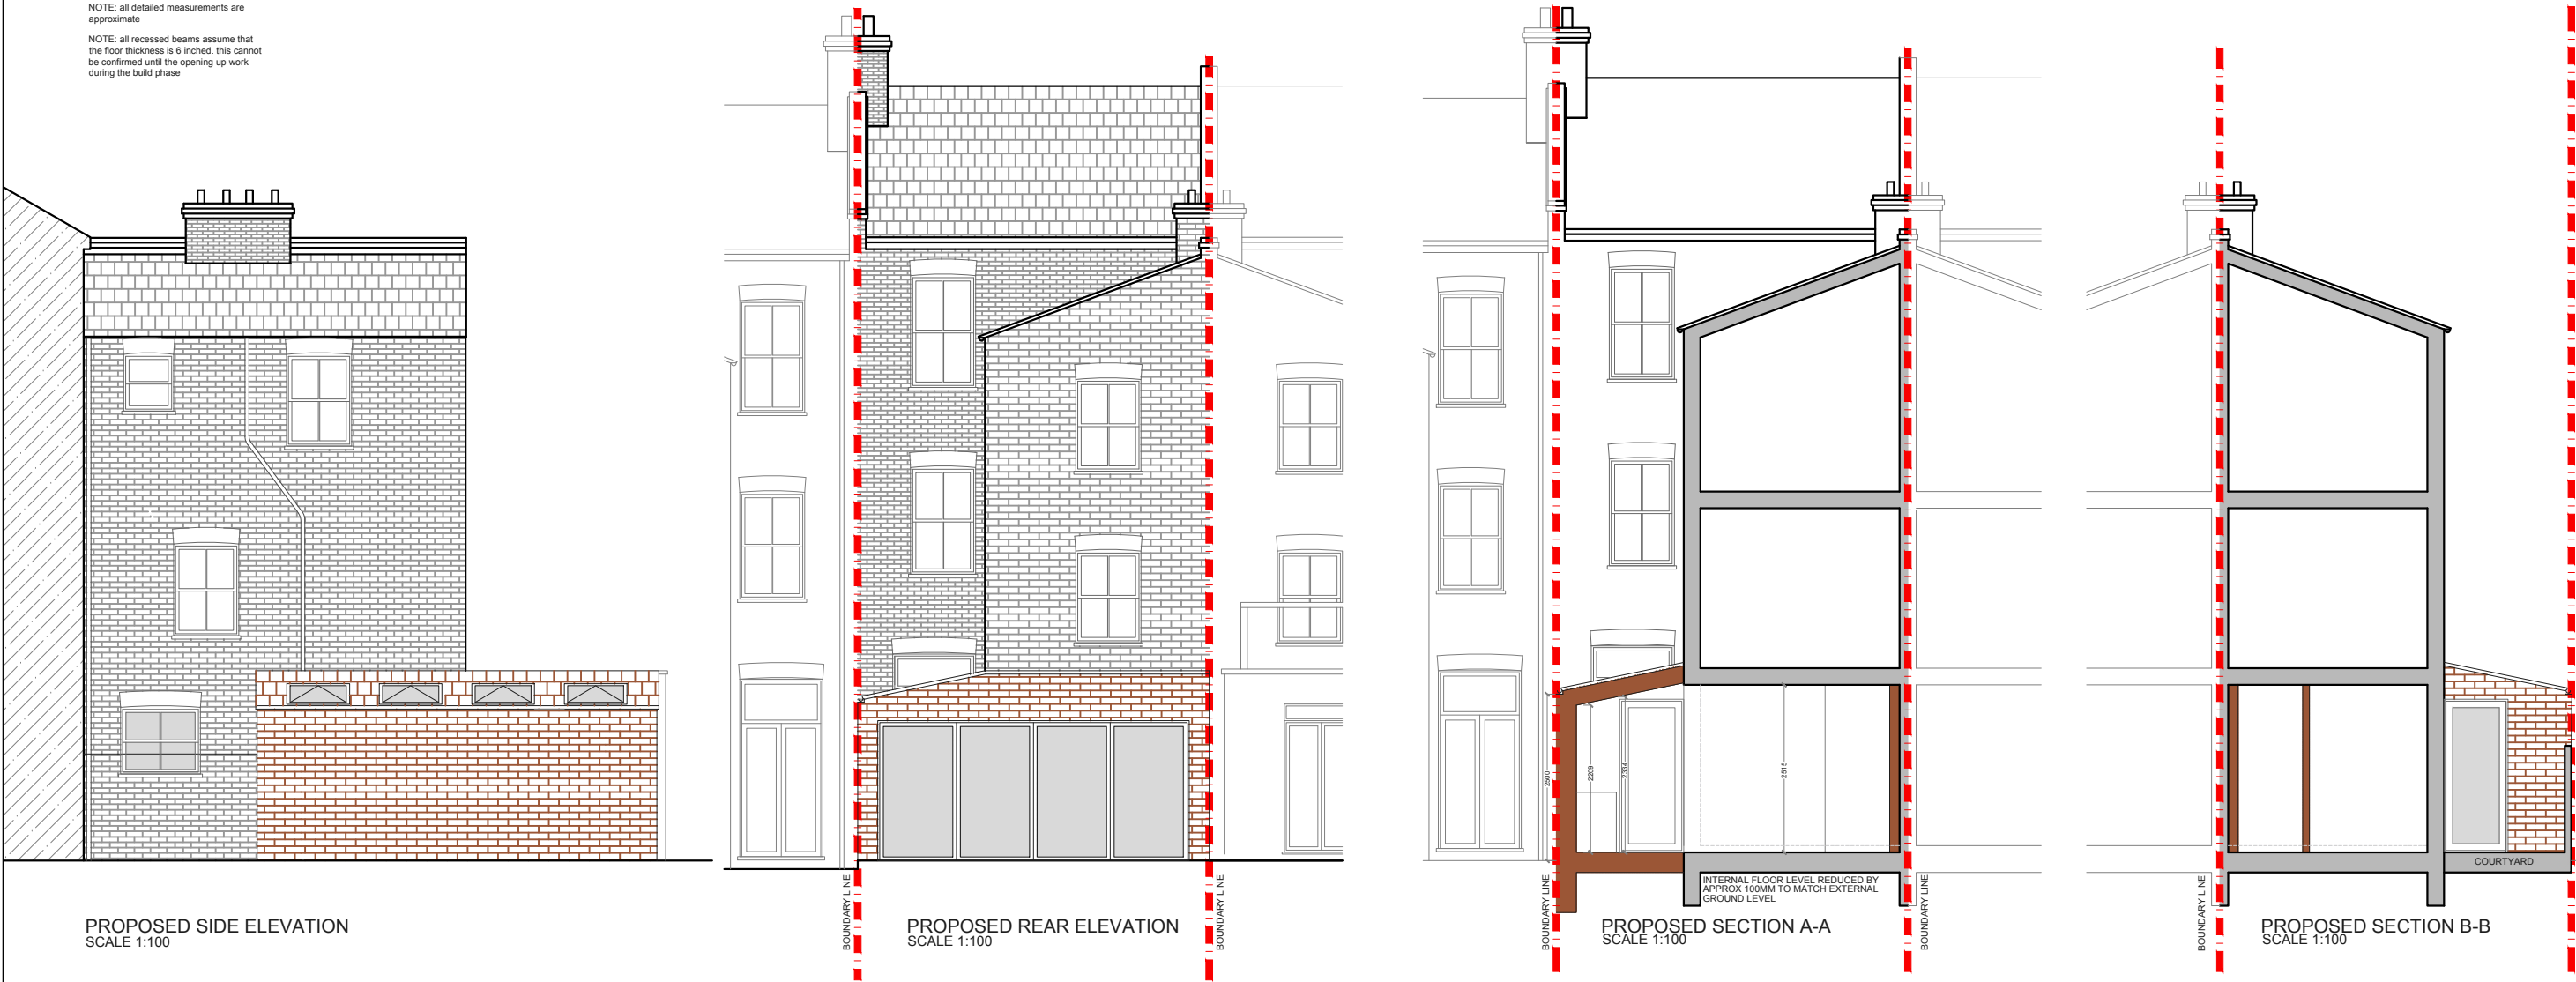

PROPOSED SIDE ELEVATION
SCALE 1:100

PROPOSED REAR ELEVATION
SCALE 1:100

PROPOSED SECTION A-A
SCALE 1:100

PROPOSED SECTION B-B
SCALE 1:100

			CLIENT MW	PROJECT KELLETT ROAD SW2	SCALE 1:100@A3	DRAWING NO. PP 3	REV.	<div>designteam</div> <div>the kitchen extension company</div> <div>Unit 1F 26-32 Voltaire Road London SW4 6DH</div> <div>Tel: 0207 242 5353 hello@designteam.co.uk www.designteam.co.uk</div>			
					DATE 01-08-16				DRAWN BW		
					DRAWING TITLE PROPOSED REAR ELEVATION & SECTION				<div>012345</div> <div>Meters @ 1:100@ A3</div>		
REV	DATE	NOTES									