



NOTE: all detailed measurements are approximate

NOTE: all recessed beams assume that the floor thickness is 6 inches. this cannot be confirmed until the opening up work during the build phase

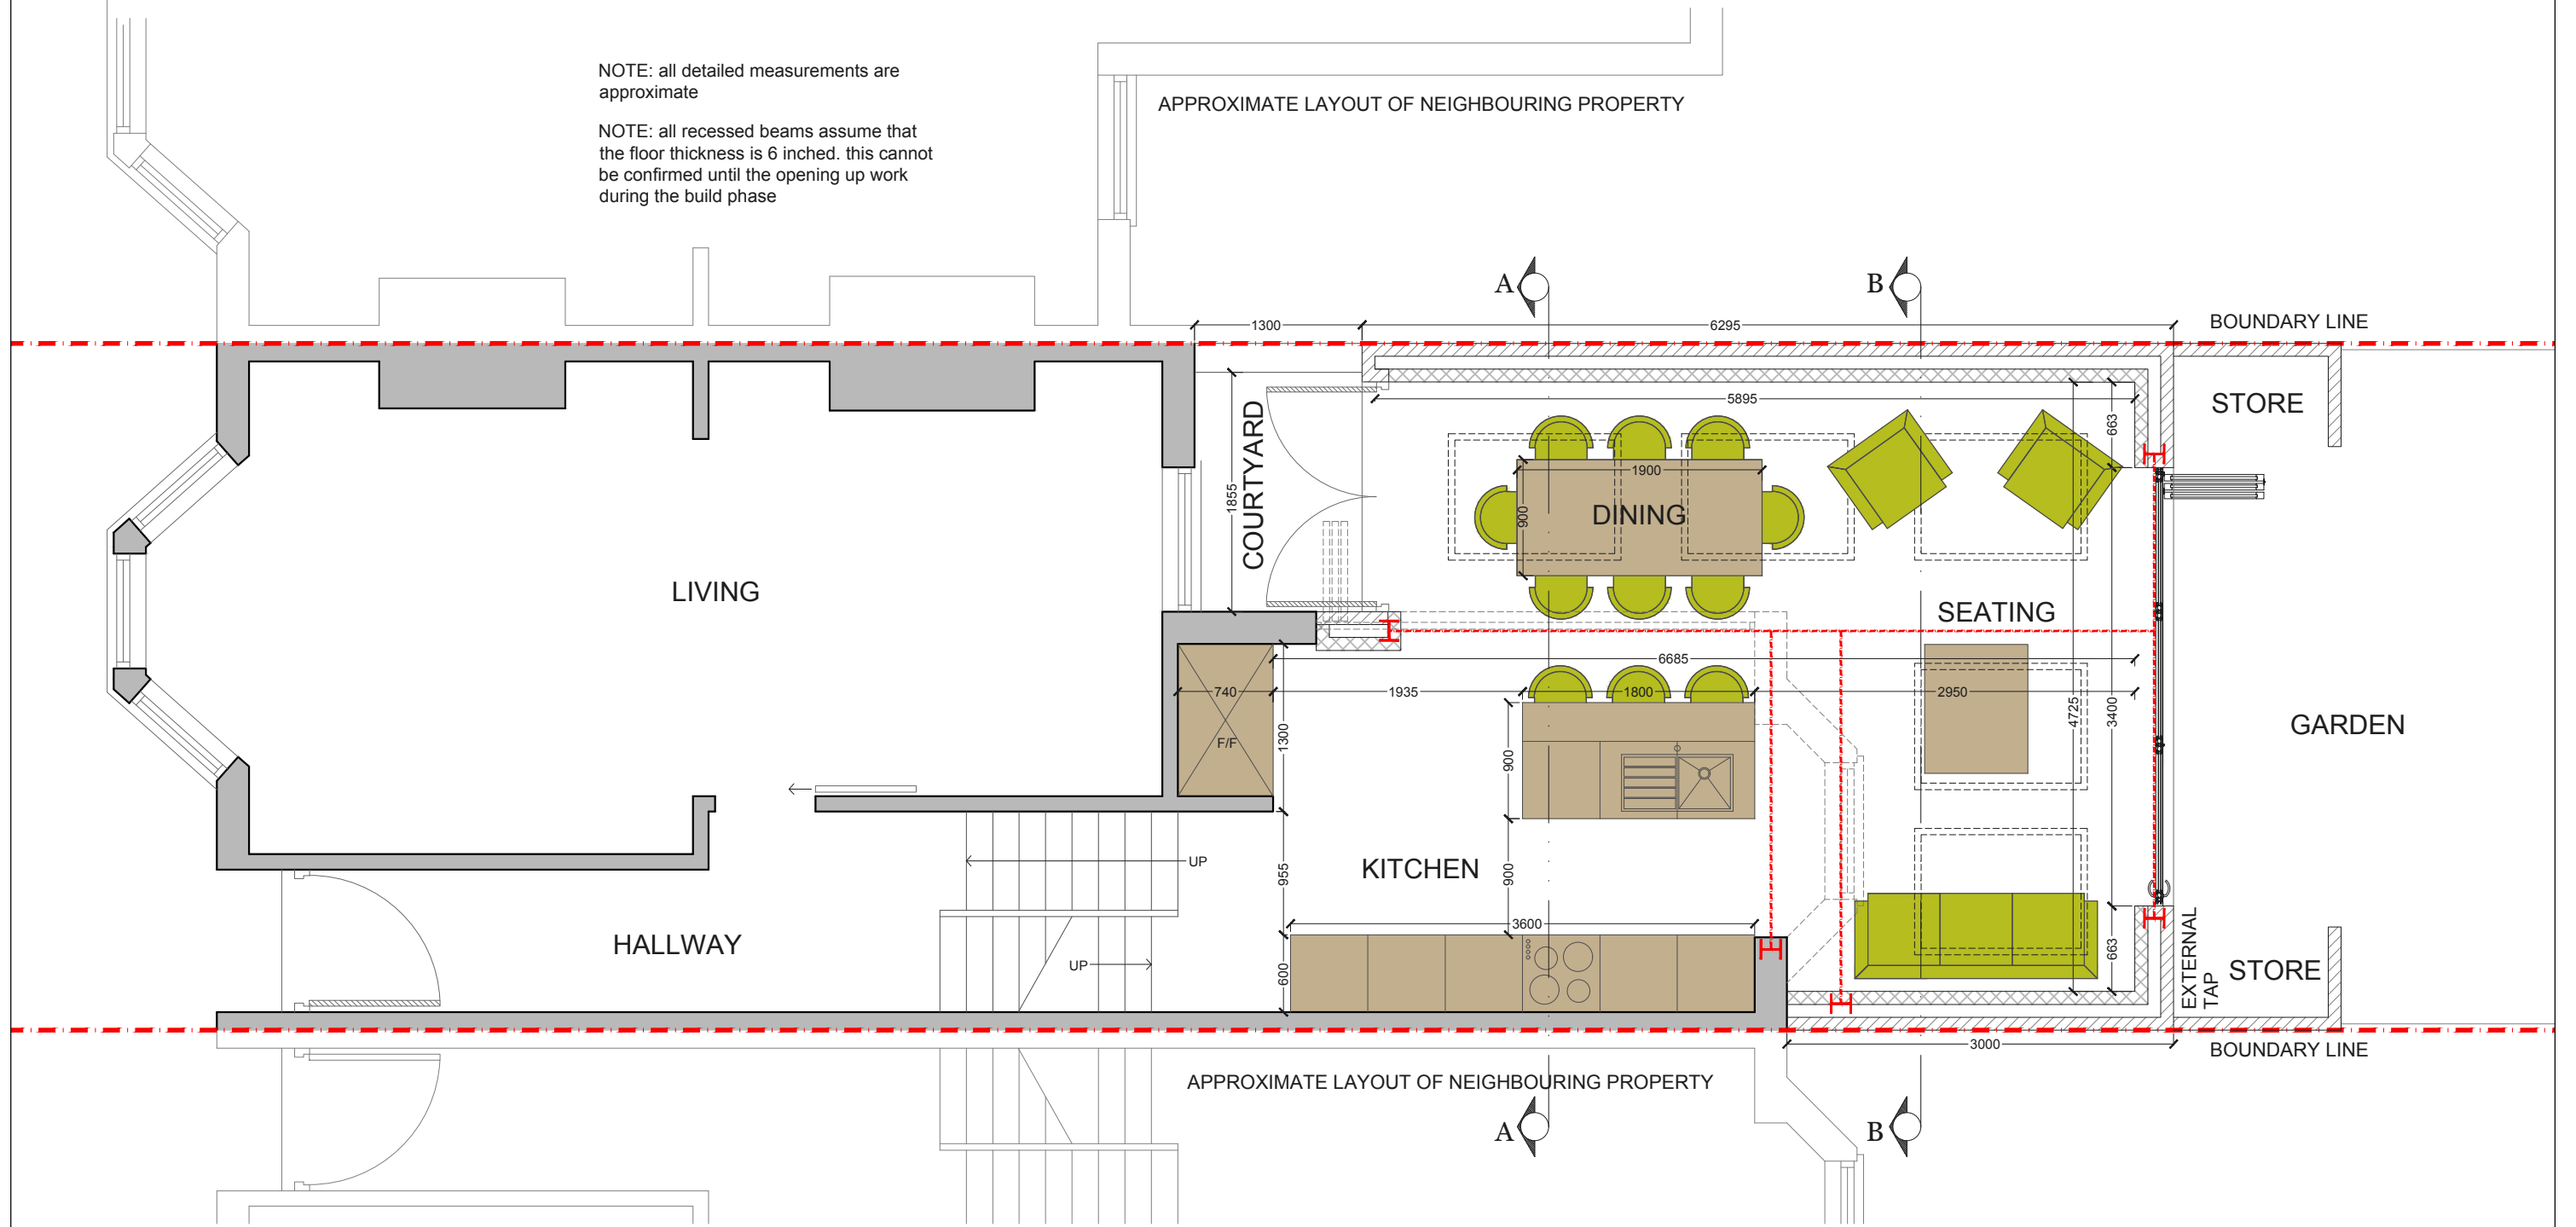


PROPOSED GROUND FLOOR PLAN
SCALE 1:50

			CLIENT	SB & CB		PROJECT	ELDERFIELD ROAD E5		SCALE	1:50@A3		DRAWING NO.	REV.	
								DATE	DRAWN	CHECKED	PP 1			
								07-10-16	BW	SD				
						DRAWING TITLE	PROPOSED GROUND FLOOR PLAN						<p>Meters @ 1:50@ A3</p>	
REV	DATE	NOTES												
													<p>the kitchen extension company</p> <p>342 Clapham Road London SW9 9AJ Tel: 0207 242 5353 hello@designteam.co.uk www.designteam.co.uk</p>	

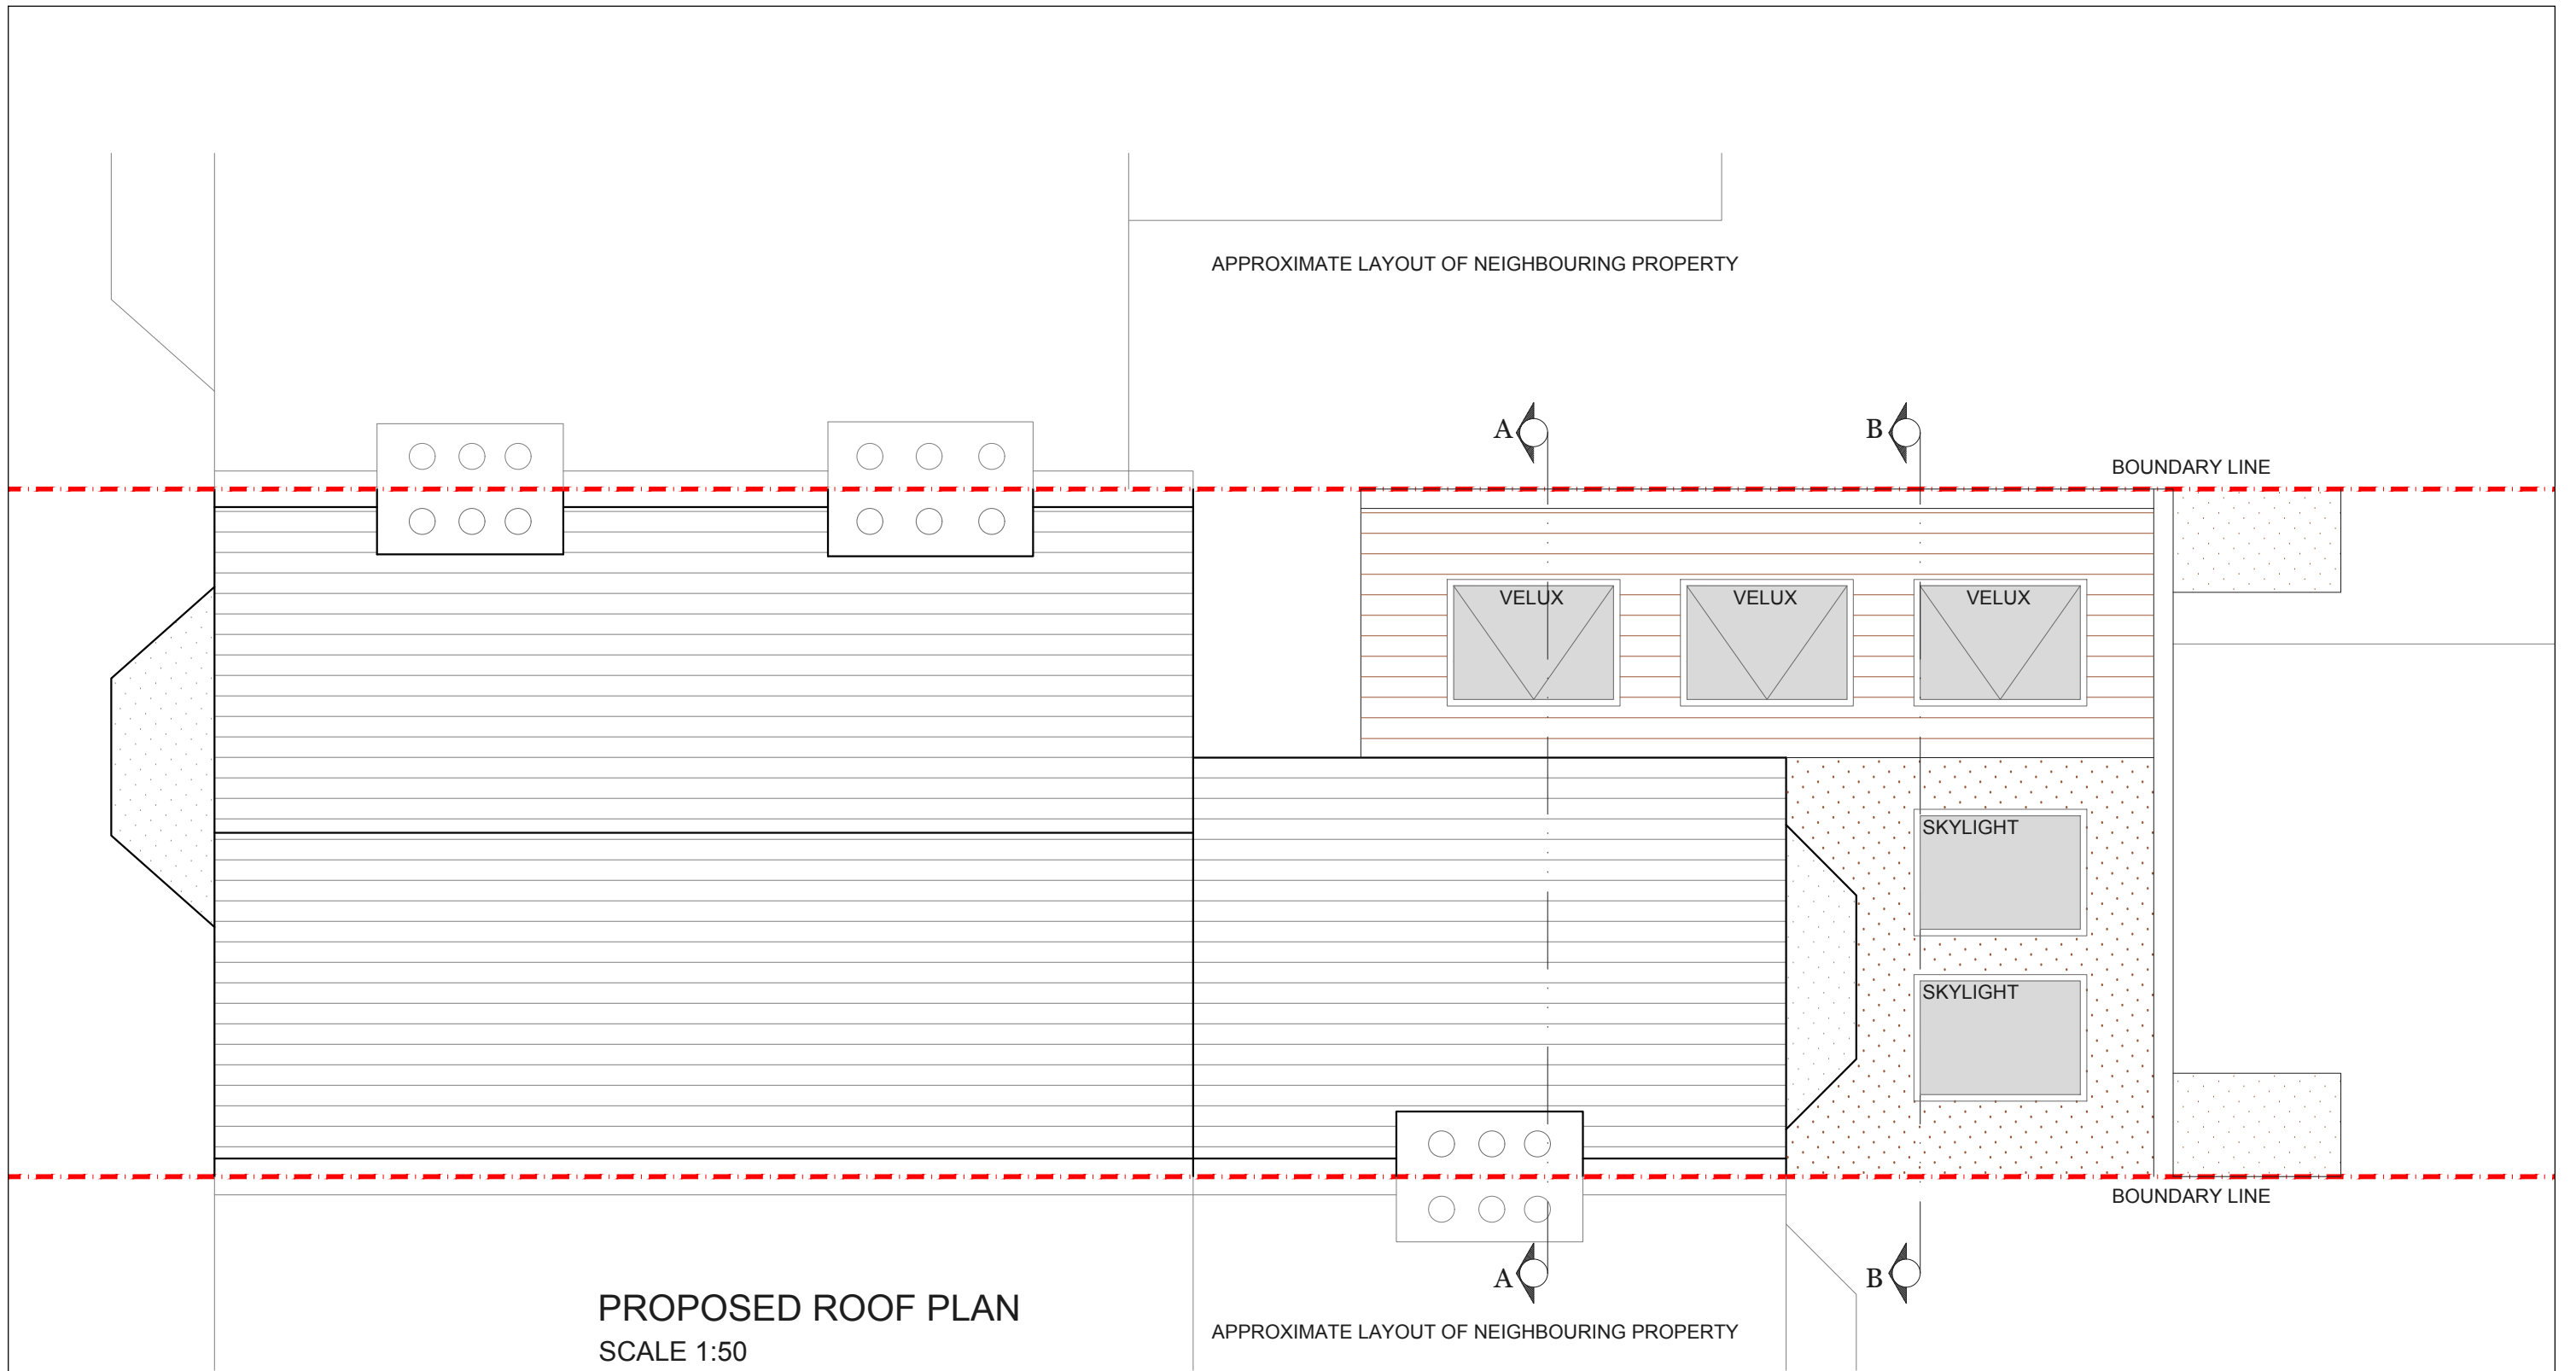


PROPOSED ROOF PLAN
SCALE 1:50

			CLIENT	SB & CB	PROJECT	ELDERFIELD ROAD E5	SCALE	1:50@A3	DRAWING NO.	REV.
							DATE	07-10-16	DRAWN	CHECKED
								BW	SD	PP 2
REV	DATE	NOTES	DRAWING TITLE			<p>Meters @ 1:50@ A3</p>				
			PROPOSED ROOF PLAN			designteam the kitchen extension company 342 Clapham Road London SW9 9AJ Tel: 0207 242 5353 hello@designteam.co.uk www.designteam.co.uk				

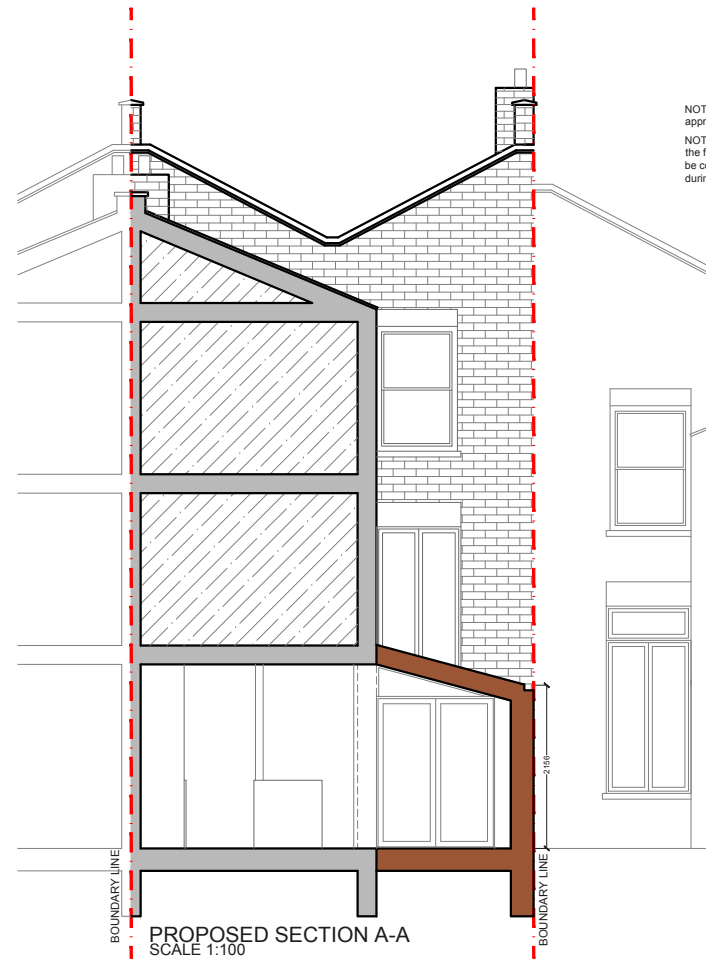

NOTE: all detailed measurements are approximate
 NOTE: all recessed beams assume that the floor thickness is 6 inches. this cannot be confirmed until the opening up work during the build phase

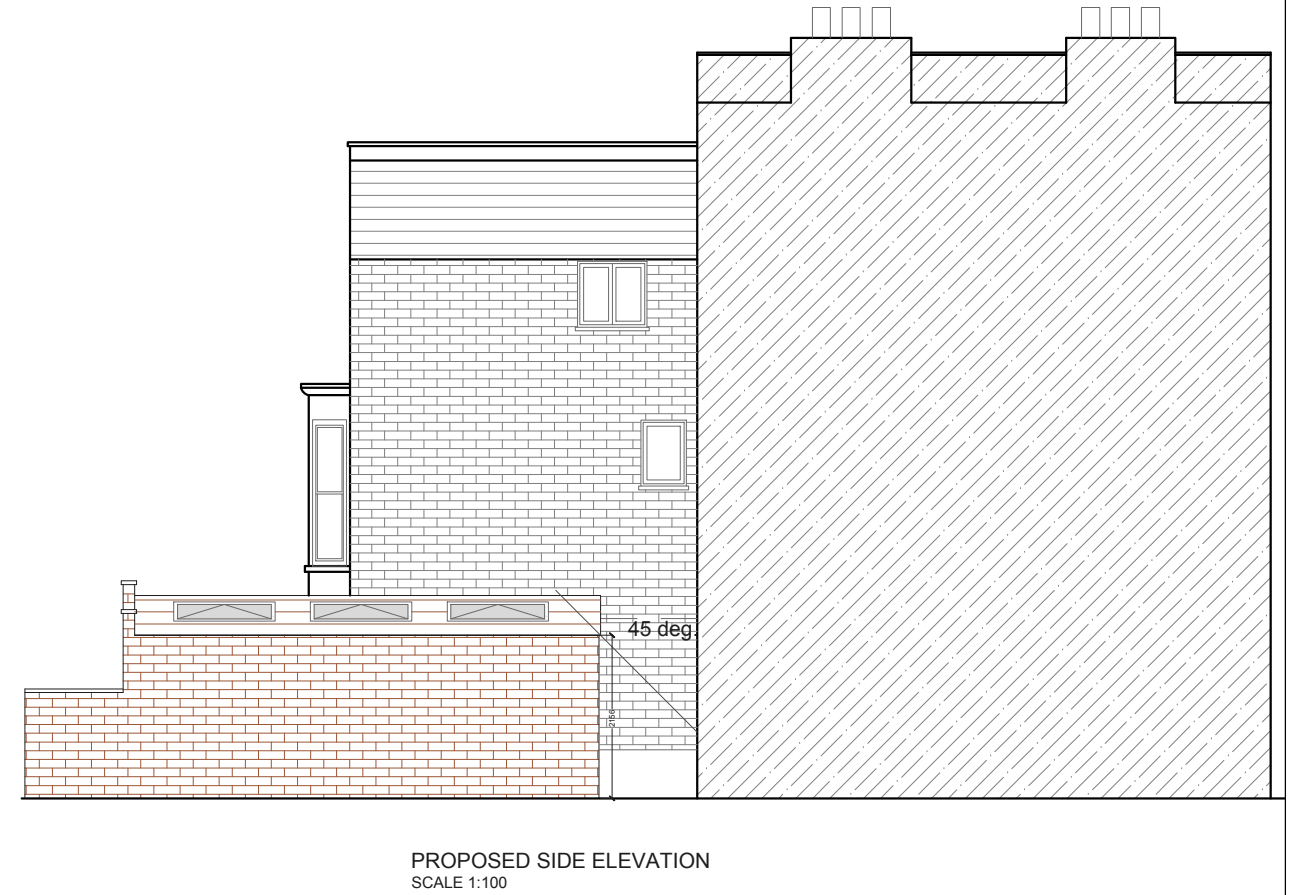


REV	DATE	NOTES

CLIENT	SB & CB
DRAWING TITLE	PROPOSED ELEVATIONS

PROJECT	ELDERFIELD ROAD E5		
DRAWING TITLE	PROPOSED ELEVATIONS		

SCALE	1:100@A3	
DATE	DRAWN	CHECKED
07-10-16	BW	SD

DRAWING NO.	REV.
PP 3	

 

designteam
 the kitchen extension company

342 Clapham Road London SW9 9AJ
 Tel: 0207 242 5353
 hello@designteam.co.uk
 www.designteam.co.uk