


			CLIENT	HS	PROJECT	PETERSFIELD ROAD W3		SCALE	1:50@A3	DRAWING NO.	REV.	<p>342 Clapham Road London SW9 9AJ</p> <p>Tel: 0207 242 5353 hello@designteam.co.uk www.designteam.co.uk</p>	
					DRAWING TITLE	PROPOSED GROUND FLOOR PLAN		DATE	27-03-18	DRAWN	DA		P - 1
REV	DATE	NOTES						<p>Meters @ 1:50@ A3</p>					

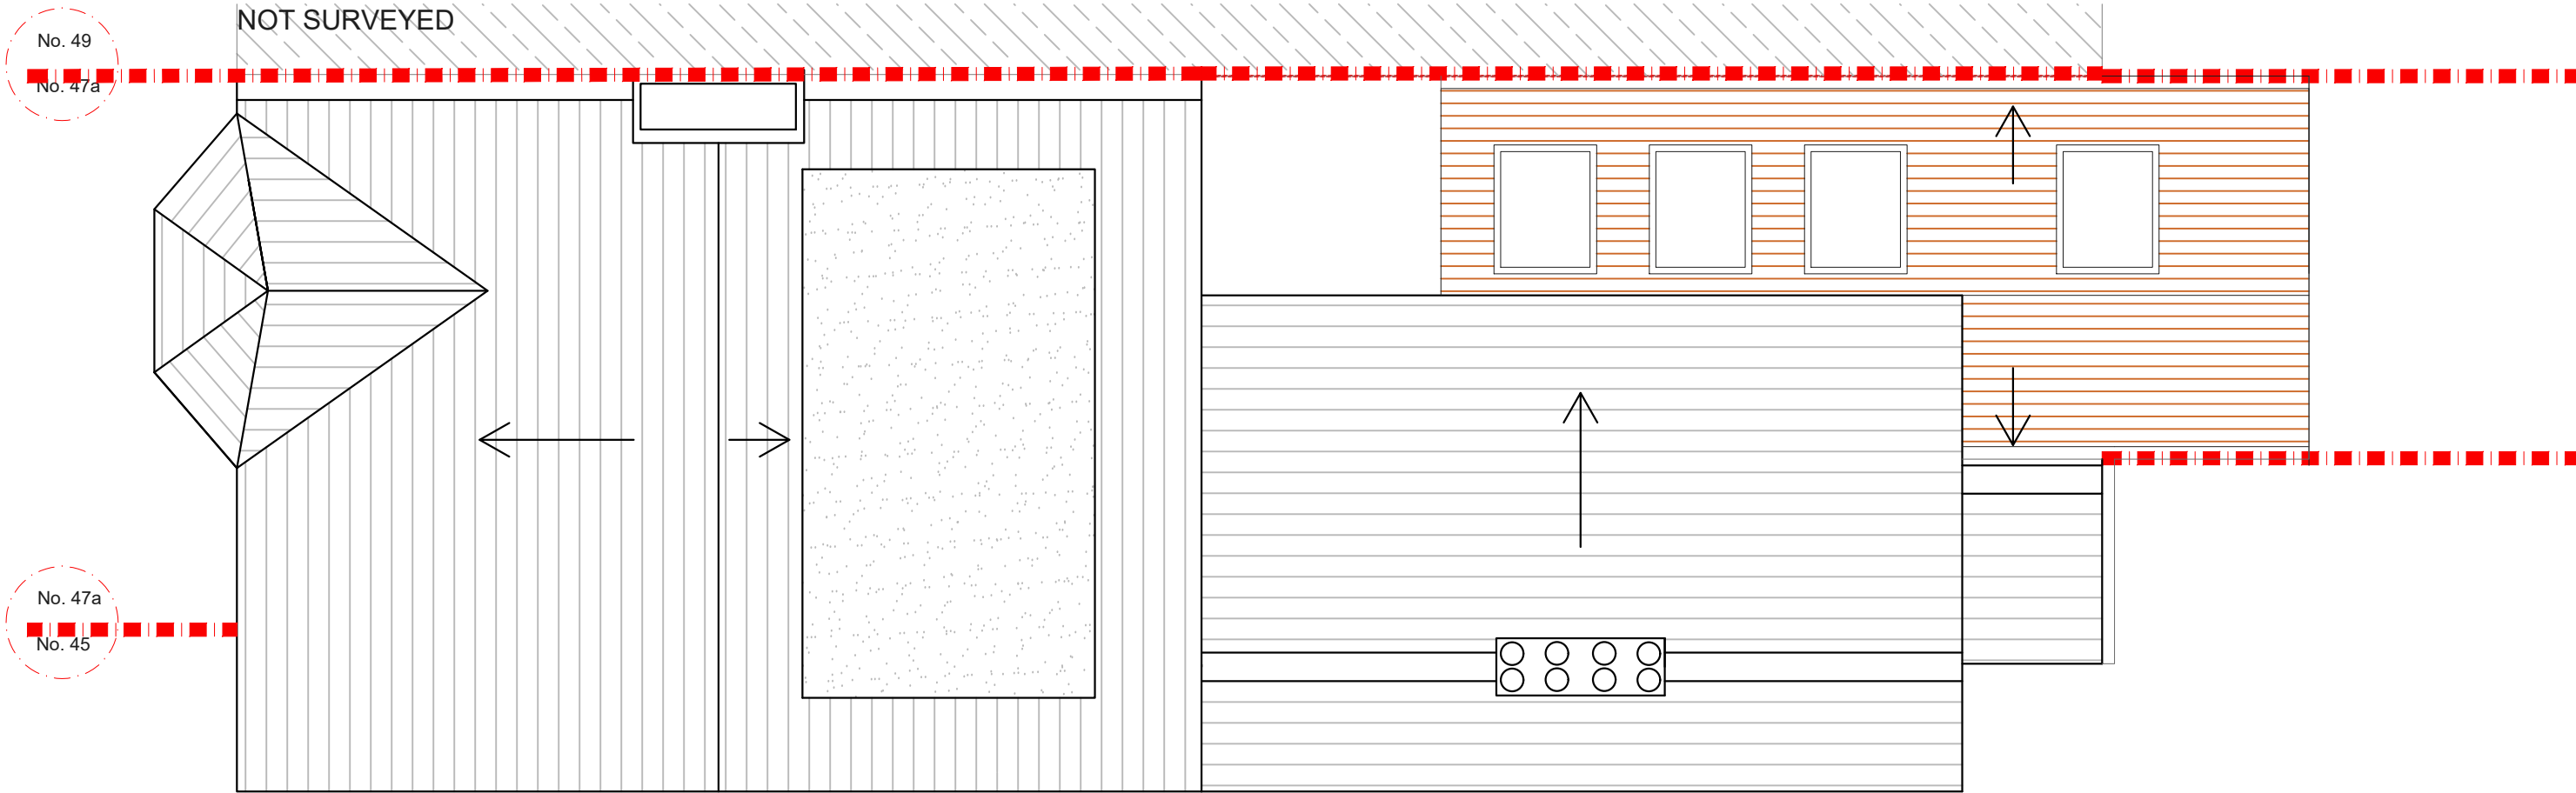

NOT SURVEYED

No. 49

No. 47a

No. 47a


No. 45

PROPOSED ROOF PLAN


NOTES: All detailed measurements are approximate.



			CLIENT	HS	PROJECT	PETERSFIELD ROAD W3		SCALE	1:50@A3	DRAWING NO.	P - 2	REV.	
					DRAWING TITLE	PROPOSED ROOF PLAN		DATE	27-03-18	DRAWN	DA		
REV	DATE	NOTES						<p>Meters @ 1:50@ A3</p>					<p>designteam</p> <p>342 Clapham Road London SW9 9AJ</p> <p>Tel: 0207 242 5353 hello@designteam.co.uk www.designteam.co.uk</p>

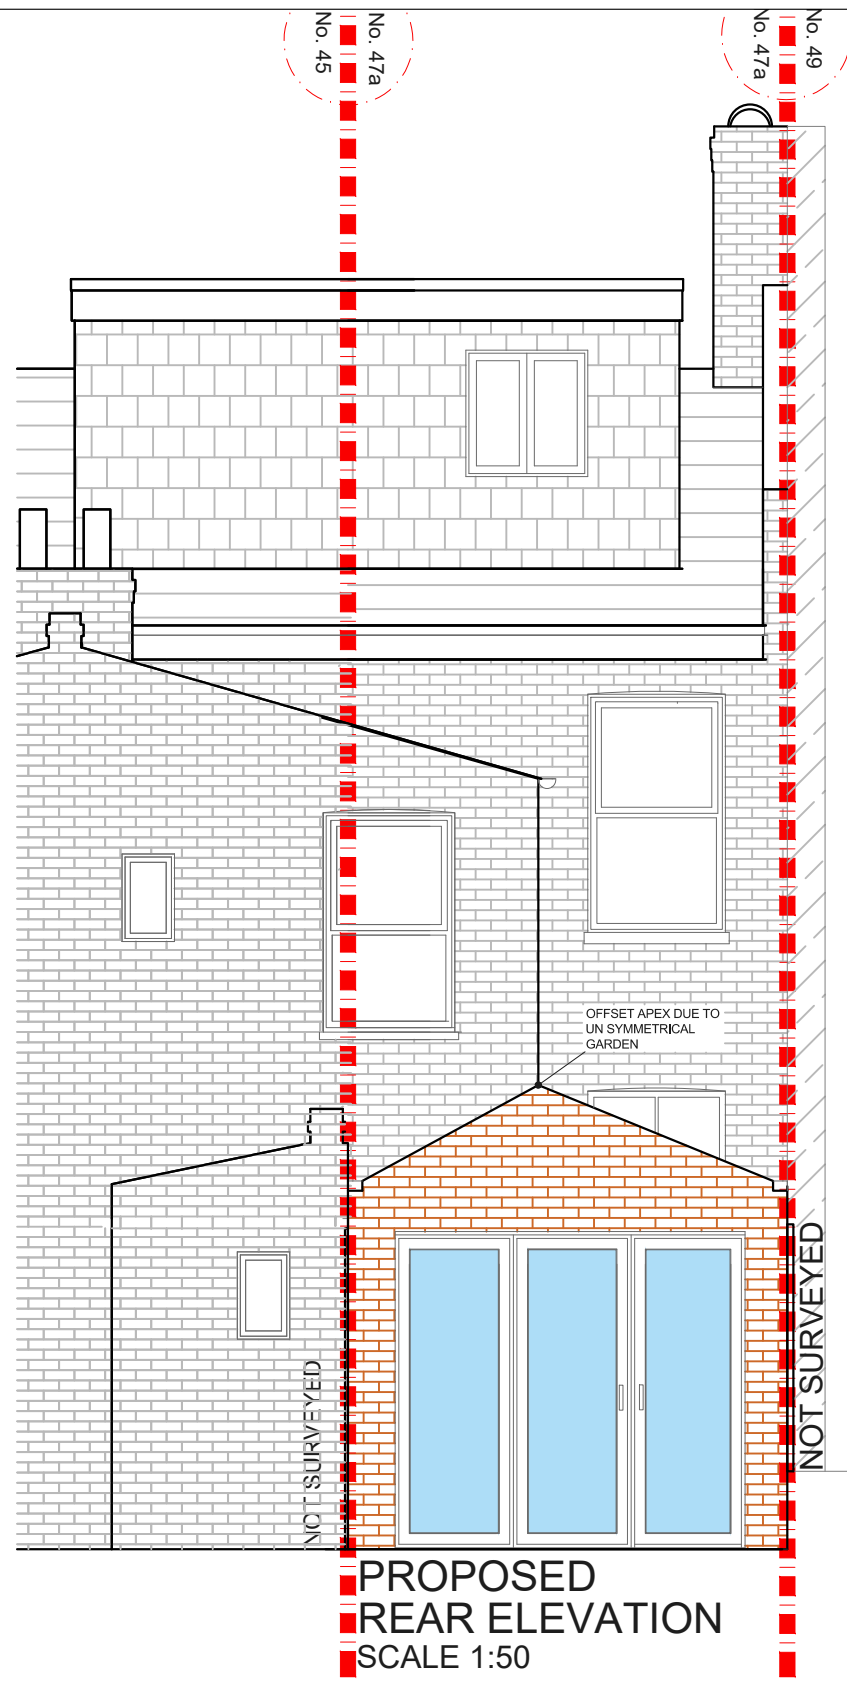

**PROPOSED
REAR ELEVATION**
SCALE 1:50
NOTES: All detailed measurements are
approximate.

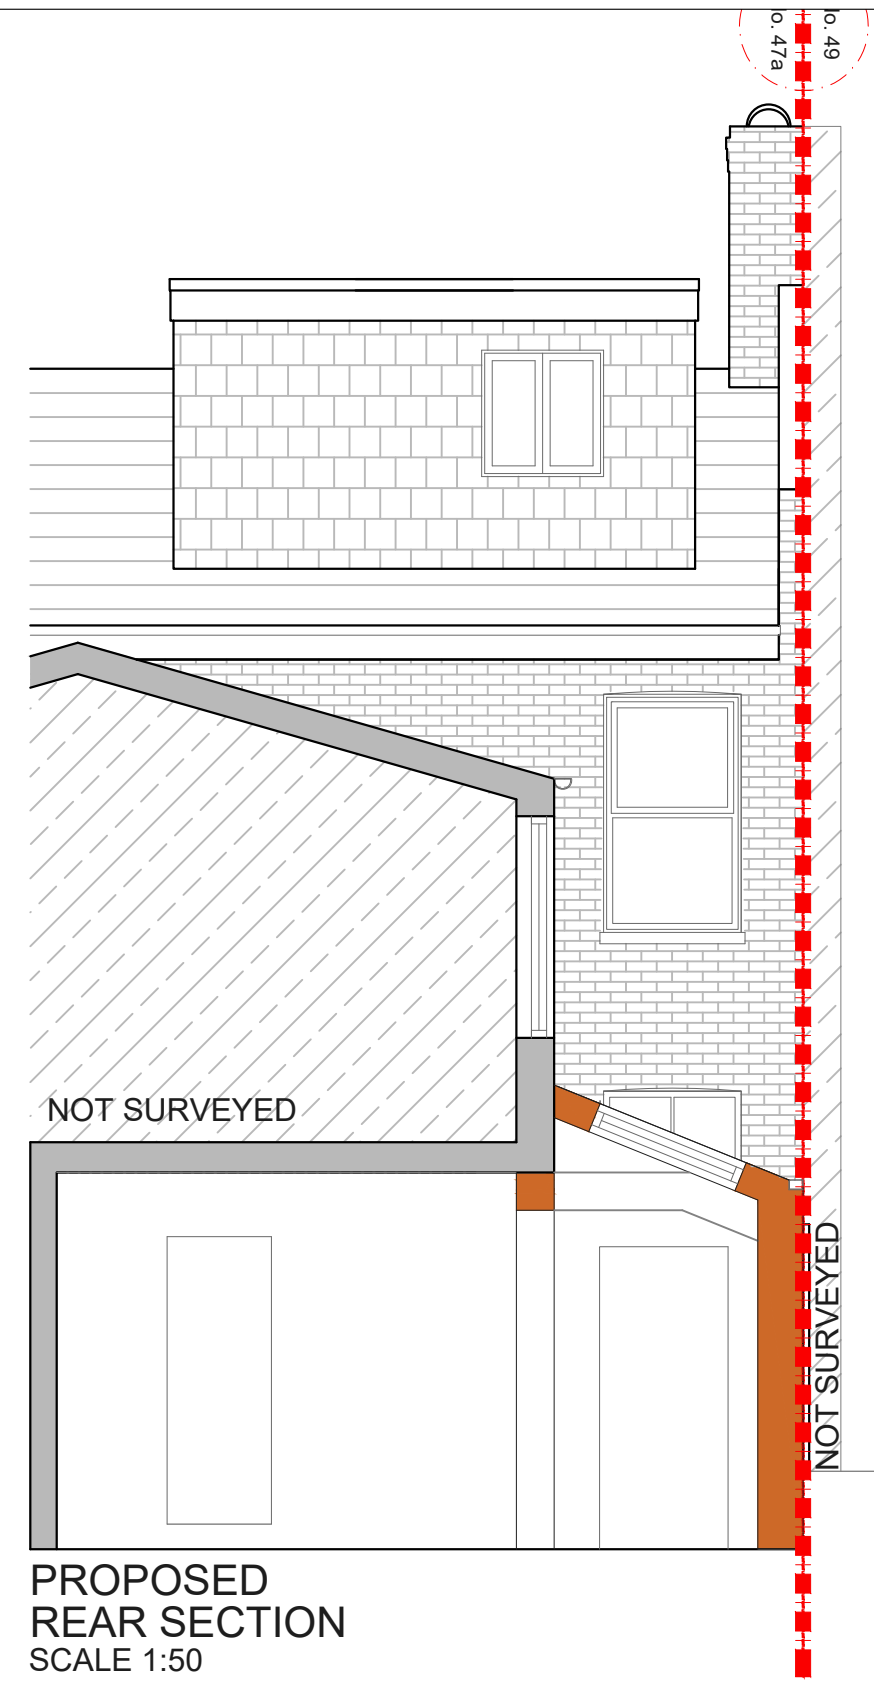

**PROPOSED
REAR SECTION**
SCALE 1:50
NOTES: All detailed measurements are
approximate.

			CLIENT	HS	PROJECT	PETERSFIELD ROAD W3		SCALE	1:50@A3	DRAWING NO.	P - 3	REV.	
					DRAWING TITLE	PROPOSED REAR ELEVATION + SECTION		DATE	27-03-18	DRAWN	DA		
REV	DATE	NOTES						<p>Meters @ 1:50@ A3</p>					
												342 Clapham Road London SW9 9AJ Tel: 0207 242 5353 hello@designteam.co.uk www.designteam.co.uk	