


			CLIENT  <div>AR</div>	PROJECT  <div>RIDGE ROAD, N8</div>	SCALE 1:50@A3			DRAWING NO.  P01	REV.	<div>designteam</div> <div>the kitchen extension company</div> <div>342 Clapham Road London SW9 9AJ</div> <div>Tel: 0207 242 5353 hello@designteam.co.uk www.designteam.co.uk</div>
					DATE	DRAWN MG	CHECKED			
					DRAWING TITLE  PROPOSED GROUND PLAN					
REV	DATE	NOTES	<div>DRAWINGS TO BE READ IN CONJUNCTION WITH THE RELEVANT DRAWING AND SPECIFICATION. FIGURED DIMENSIONS ONLY. DIMENSIONS SHOULD NOT BE RELIED UPON FOR THE PURPOSES OF ORDERING MATERIAL OR PLACING SUB-CONTRACTOR ORDERS. THIRD PARTIES TO TAKE THEIR OWN SITE MEASUREMENTS. IN THE EVENT THAT A CONTRACTOR OTHER THAN BUILD TEAM HOLBORN LIMITED IS APPOINTED TO EXECUTE THE WORKS, DESIGN TEAM ACCEPT NO LIABILITY WHATSOEVER FOR THE SPECIFICATION, CALCULATION OR OTHER STRUCTURAL OR NON STRUCTURAL INFORMATION AS IT SO EXISTS PERTAINING TO THE PROPOSED WORKS. ALL DRAWINGS ARE SUBJECT TO ONSITE INSPECTION.</div>			<div>00.511.52.5</div> <div>Meters @ 1:50@ A3</div>				

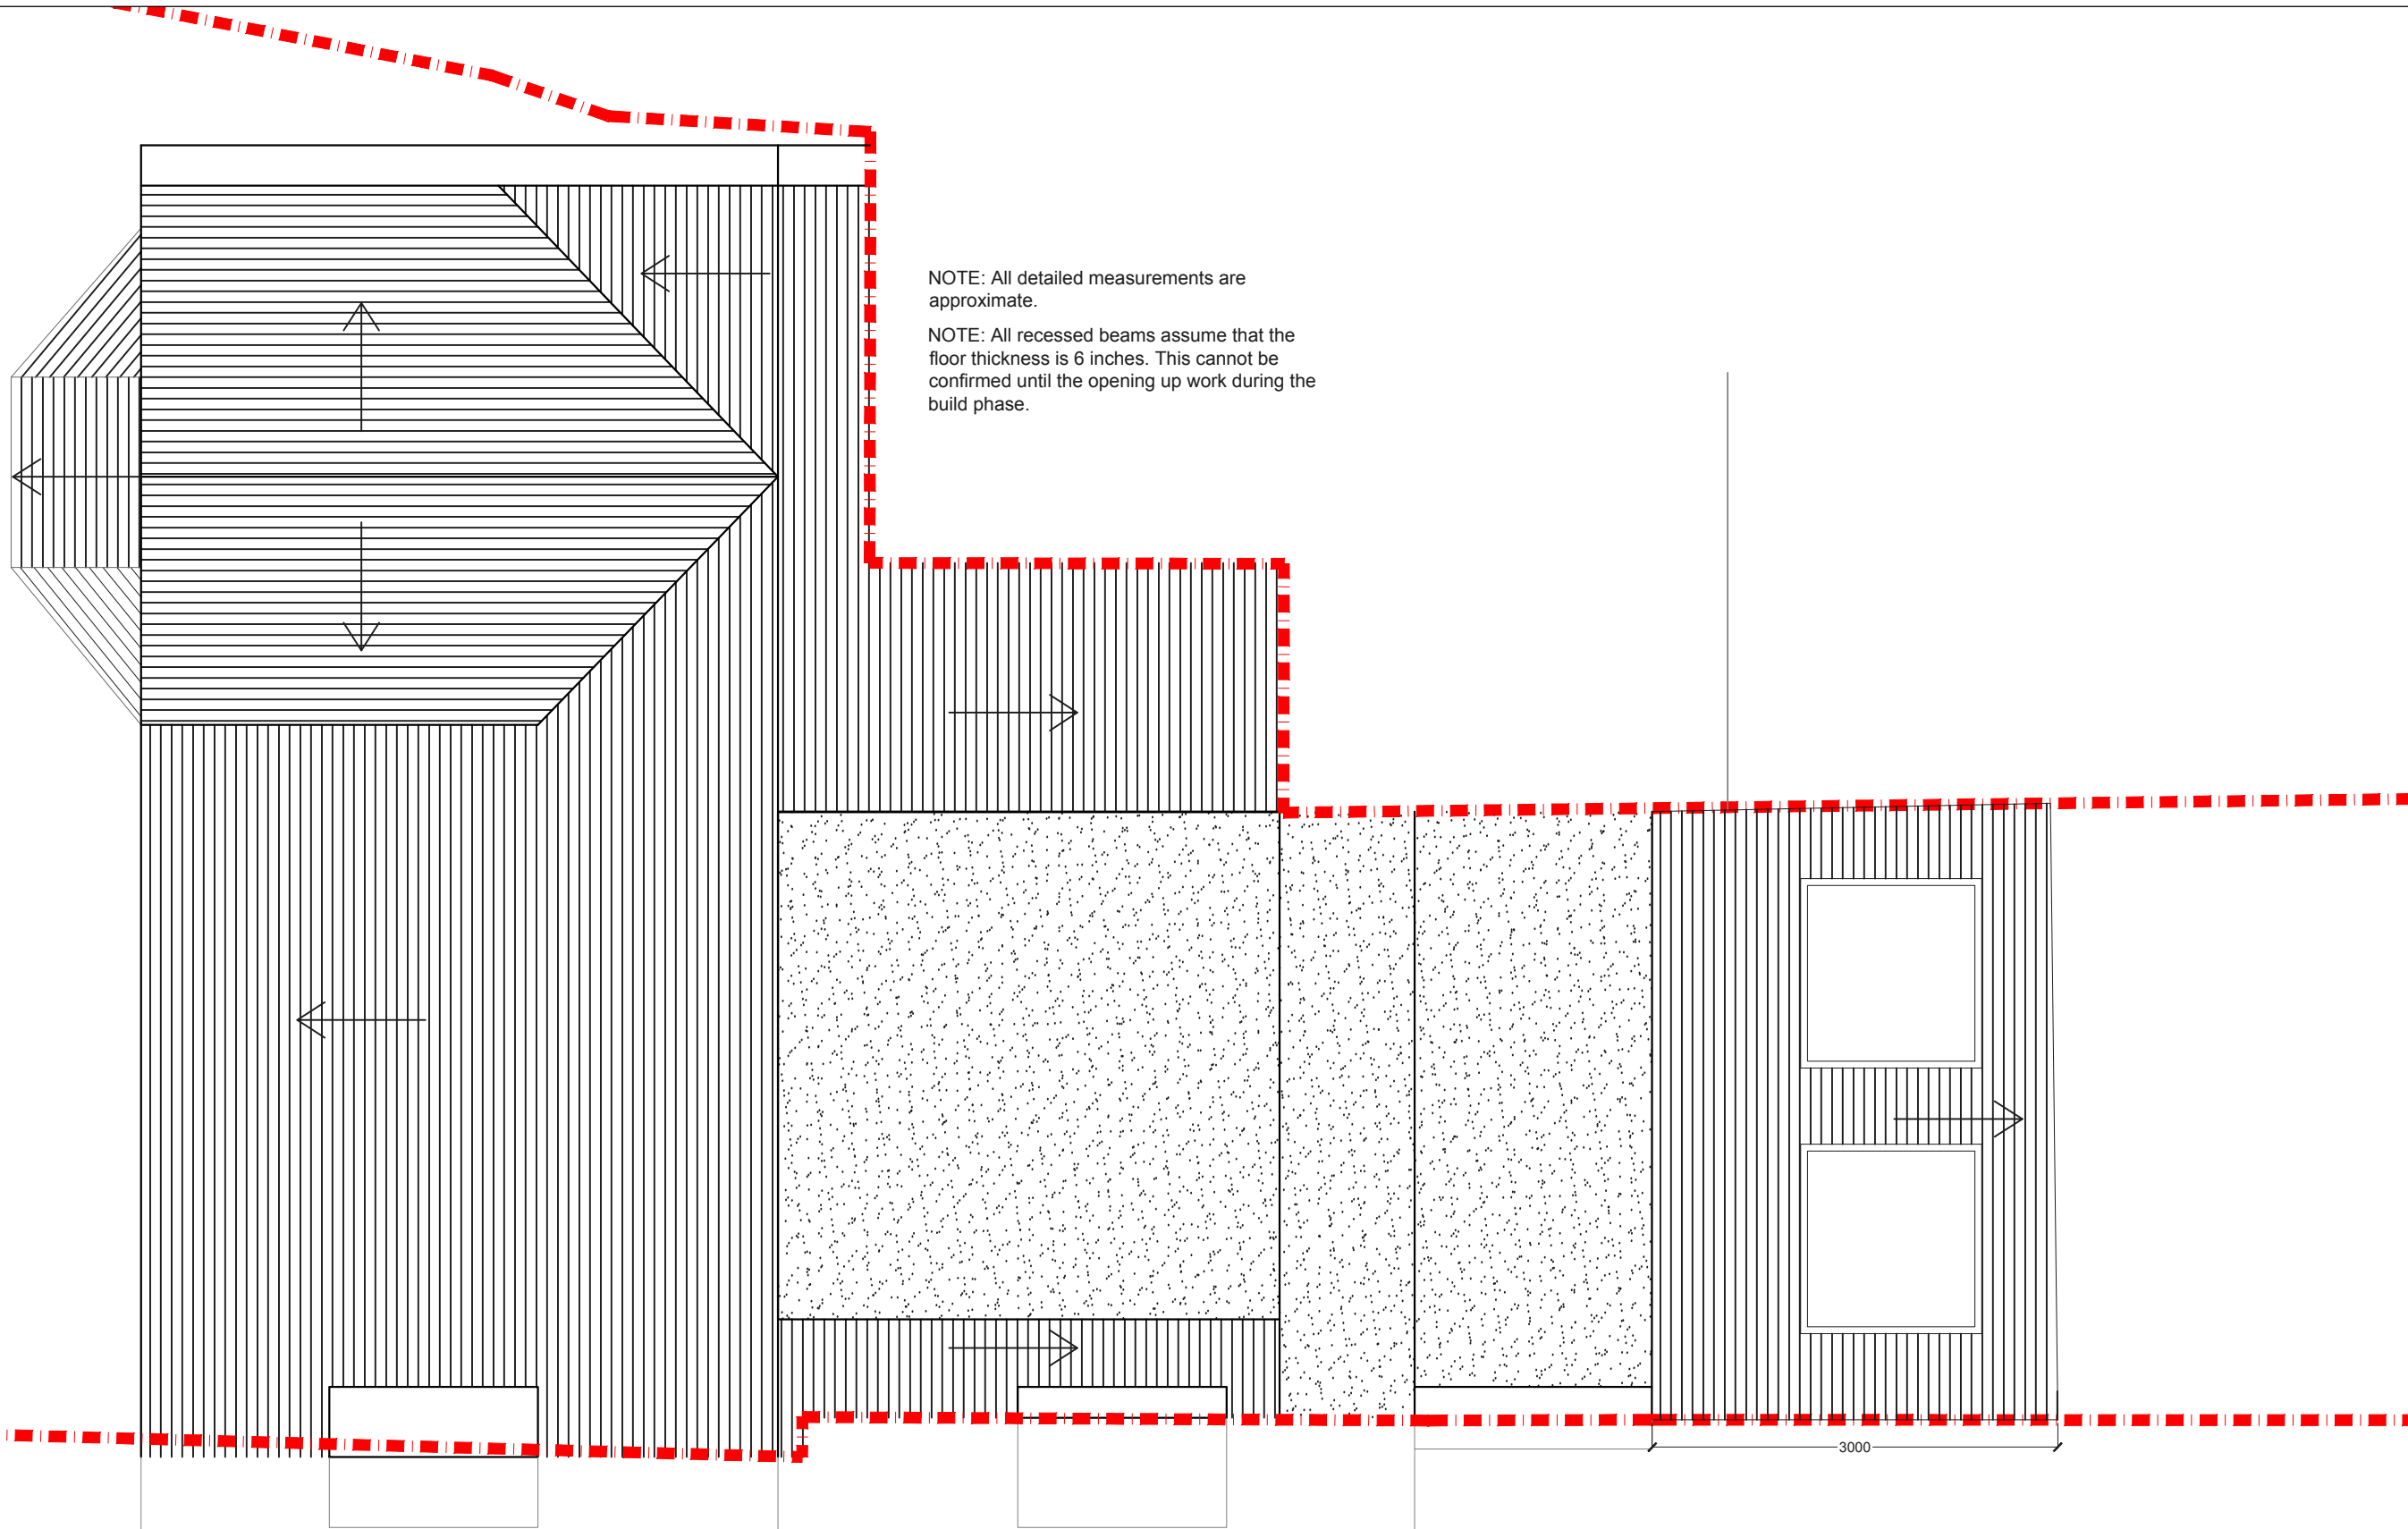


PROPOSED ROOF PLAN  
SCALE 1:50

			CLIENT  <div>AR</div>	PROJECT  <div>RIDGE ROAD, N8</div>	SCALE 1:50@A3		DRAWING NO.  P02	REV.	<div>designteam</div> <div>the kitchen extension company</div> <div>342 Clapham Road London SW9 9AJ</div> <div>Tel: 0207 242 5353 hello@designteam.co.uk www.designteam.co.uk</div>
					DATE	DRAWN MG			
					<div>00.511.522.5</div> <div>Meters @ 1:50@ A3</div>				
REV	DATE	NOTES	DRAWING TITLE <div>PROPOSED ROOF PLAN</div>						
DRAWINGS TO BE READ IN CONJUNCTION WITH THE RELEVANT DRAWING AND SPECIFICATION. FIGURED DIMENSIONS ONLY. DIMENSIONS SHOULD NOT BE RELIED UPON FOR THE PURPOSES OF ORDERING MATERIAL OR PLACING SUB-CONTRACTOR ORDERS. THIRD PARTIES TO TAKE THEIR OWN SITE MEASUREMENTS. IN THE EVENT THAT A CONTRACTOR OTHER THAN BUILD TEAM HOLBORN LIMITED IS APPOINTED TO EXECUTE THE WORKS, DESIGN TEAM ACCEPT NO LIABILITY WHATSOEVER FOR THE SPECIFICATION, CALCULATION OR OTHER STRUCTURAL OR NON STRUCTURAL INFORMATION AS IT SO EXISTS PERTAINING TO THE PROPOSED WORKS. ALL DRAWINGS ARE SUBJECT TO ONSITE INSPECTION.									

NOTE: All detailed measurements are approximate.


NOTE: All recessed beams assume that the floor thickness is 6 inches. This cannot be confirmed until the opening up work during the build phase.

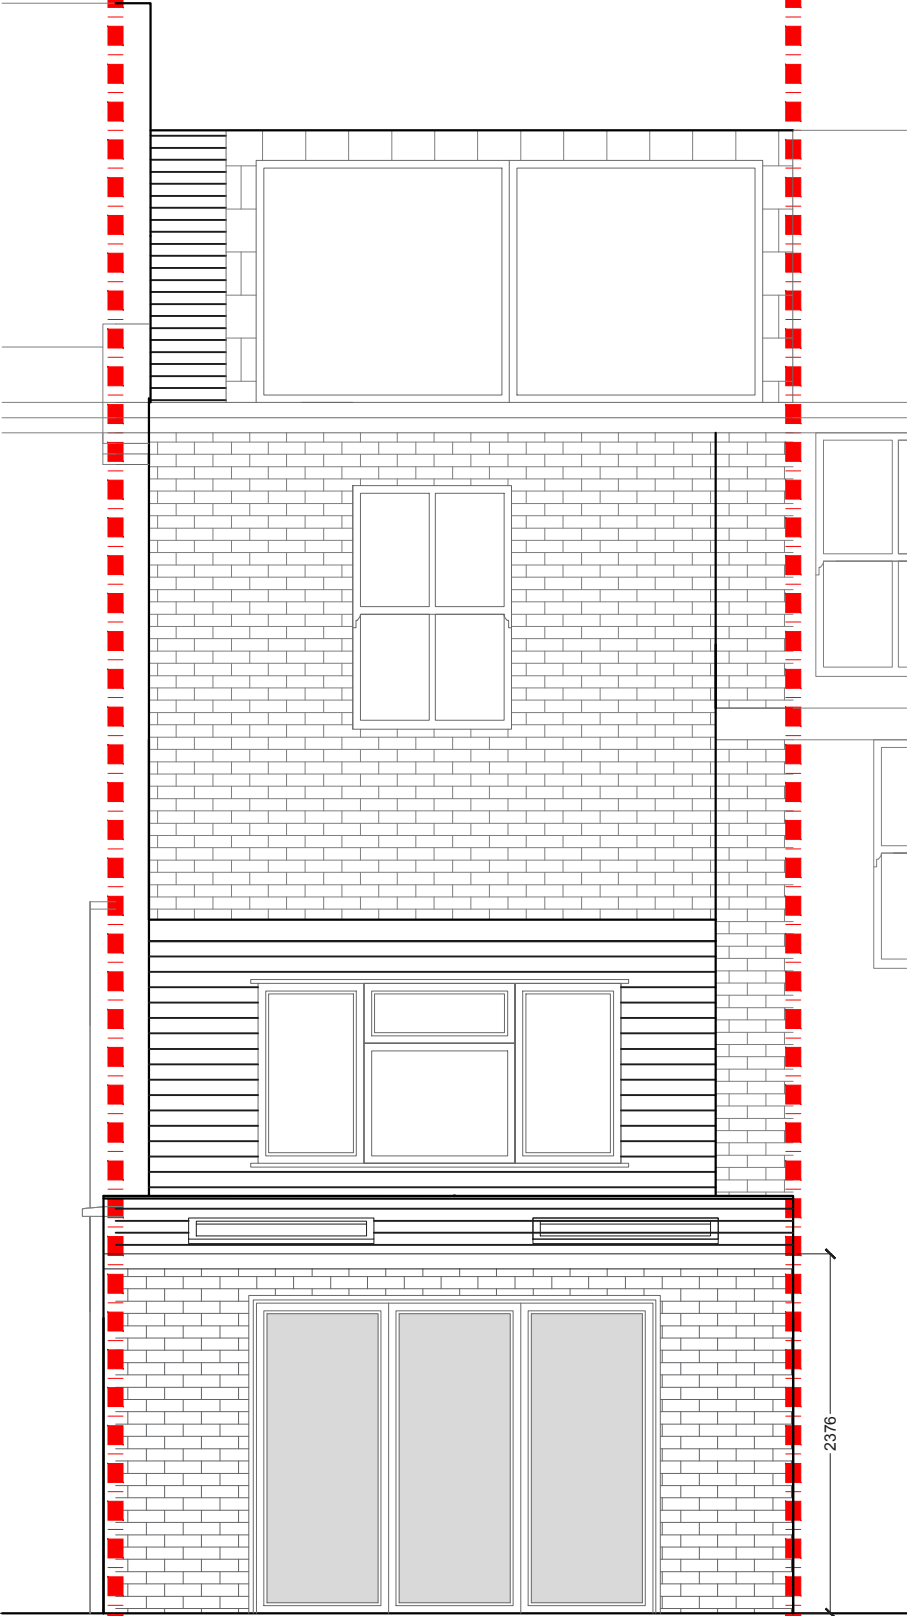

PROPOSED REAR ELEVATION  
SCALE 1:50




PROPOSED SECTION C-C  
SCALE 1:50

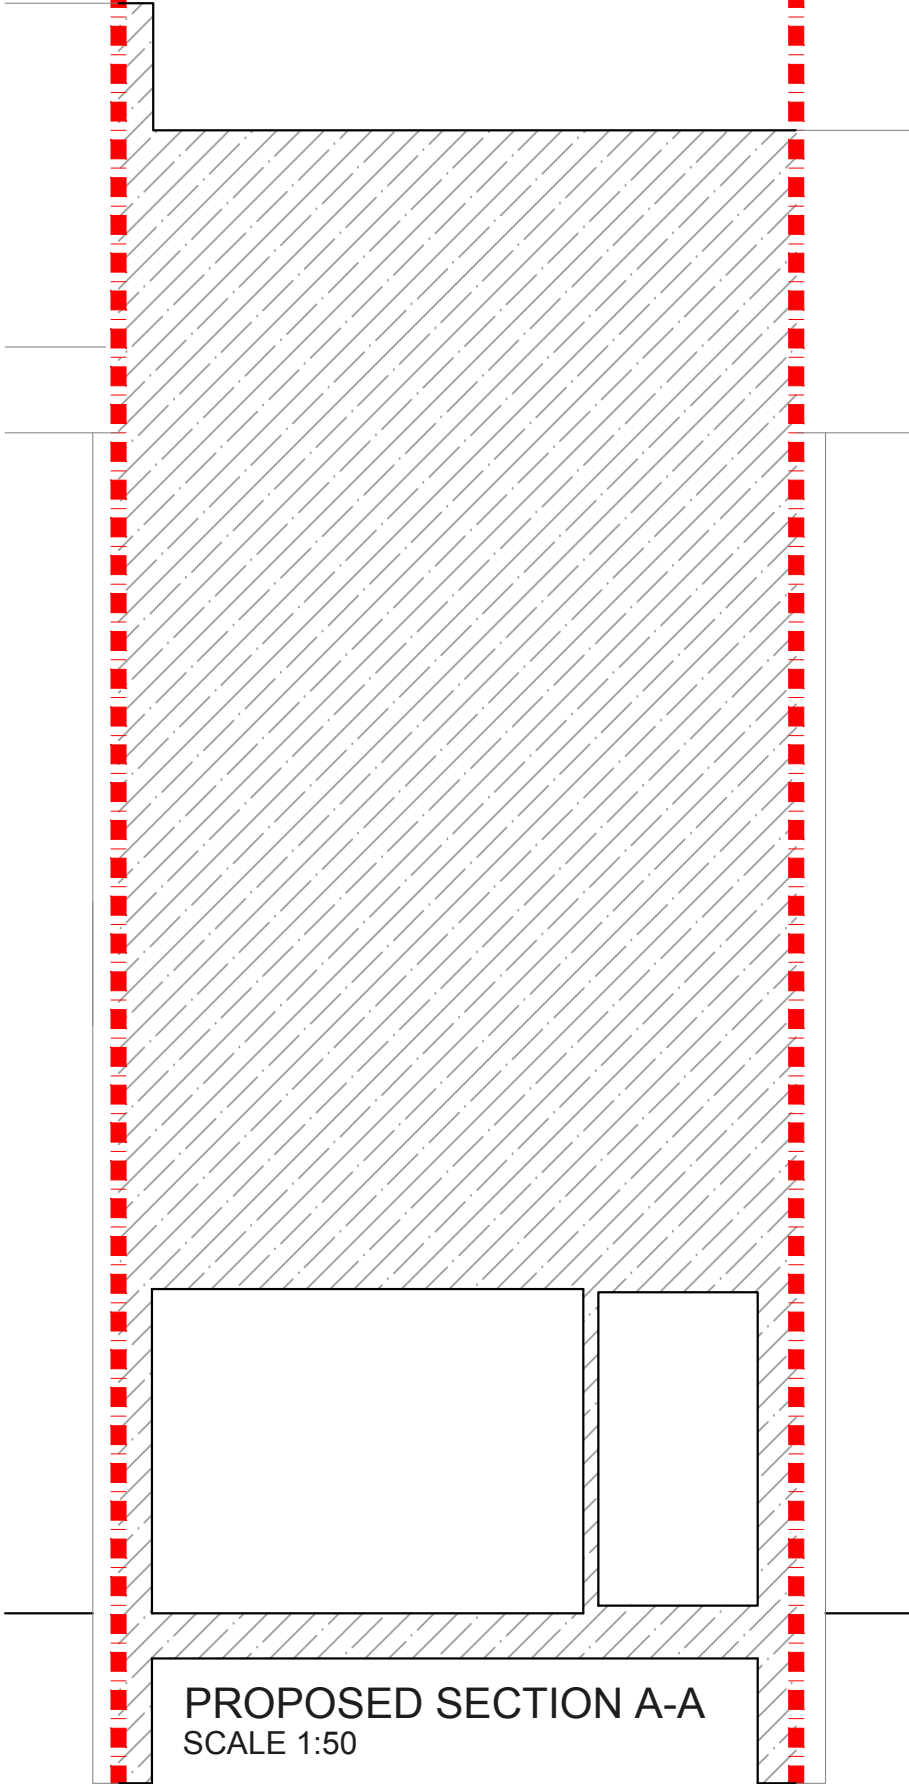

PROPOSED SECTION A-A  
SCALE 1:50

			CLIENT  AR	PROJECT  RIDGE ROAD, N8	SCALE 1:50@A3			DRAWING NO.  P03	REV.	<div>designteam</div> <div>the kitchen extension company</div> <div>342 Clapham Road London SW9 9AJ</div> <div>Tel: 0207 242 5353 hello@designteam.co.uk www.designteam.co.uk</div>
					DATE	DRAWN MG	CHECKED			
					DRAWING TITLE PROPOSED REAR ELEVATION & SECTION A-A & C-C					
REV	DATE	NOTES	DRAWINGS TO BE READ IN CONJUNCTION WITH THE RELEVANT DRAWING AND SPECIFICATION. FIGURED DIMENSIONS ONLY. DIMENSIONS SHOULD NOT BE RELIED UPON FOR THE PURPOSES OF ORDERING MATERIAL OR PLACING SUB-CONTRACTOR ORDERS. THIRD PARTIES TO TAKE THEIR OWN SITE MEASUREMENTS. IN THE EVENT THAT A CONTRACTOR OTHER THAN BUILD TEAM HOLBORN LIMITED IS APPOINTED TO EXECUTE THE WORKS, DESIGN TEAM ACCEPT NO LIABILITY WHATSOEVER FOR THE SPECIFICATION, CALCULATION OR OTHER STRUCTURAL OR NON STRUCTURAL INFORMATION AS IT SO EXISTS PERTAINING TO THE PROPOSED WORKS. ALL DRAWINGS ARE SUBJECT TO ONSITE INSPECTION.							
			<div><div>00.511.522.5</div><div>Meters @ 1:50@ A3</div></div>							

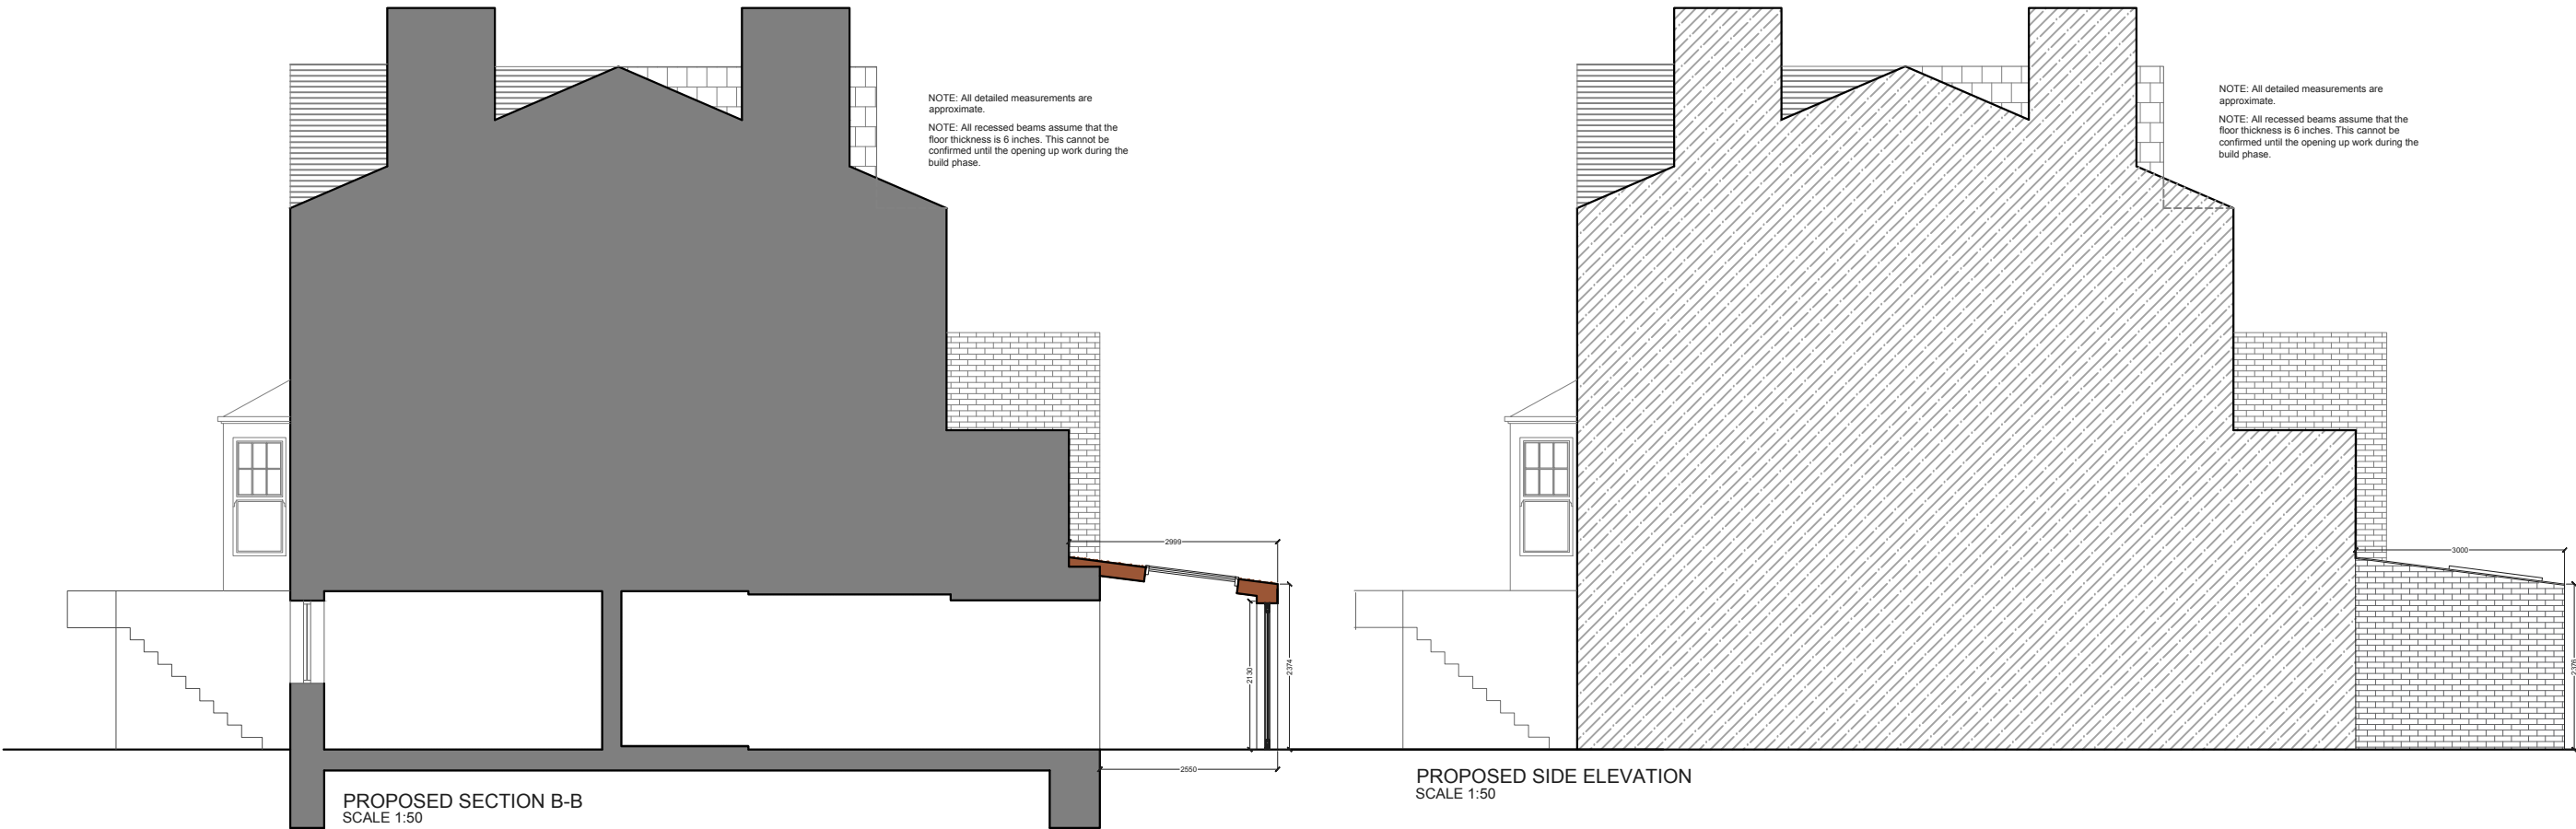

			CLIENT  AR	PROJECT  RIDGE ROAD, N8	SCALE 1:100@A3			DRAWING NO.  P04	REV.	<div>designteam</div> <div>the kitchen extension company</div> <div>342 Clapham Road London SW9 9AJ</div> <div>Tel: 0207 242 5353 hello@designteam.co.uk www.designteam.co.uk</div>		
					DATE	DRAWN MG	CHECKED					
					<div>DRAWING TITLE  PROPOSED SIDE ELEVATION &amp; SECTION B-B</div>			<div>01.52.5</div> <div>Meters @ 1:100@ A3</div>				
REV	DATE	NOTES	<div>DRAWINGS TO BE READ IN CONJUNCTION WITH THE RELEVANT DRAWING AND SPECIFICATION. FIGURED DIMENSIONS ONLY. DIMENSIONS SHOULD NOT BE RELIED UPON FOR THE PURPOSES OF ORDERING MATERIAL OR PLACING SUB-CONTRACTOR ORDERS. THIRD PARTIES TO TAKE THEIR OWN SITE MEASUREMENTS. IN THE EVENT THAT A CONTRACTOR OTHER THAN BUILD TEAM HOLBORN LIMITED IS APPOINTED TO EXECUTE THE WORKS, DESIGN TEAM ACCEPT NO LIABILITY WHATSOEVER FOR THE SPECIFICATION, CALCULATION OR OTHER STRUCTURAL OR NON STRUCTURAL INFORMATION AS IT SO EXISTS PERTAINING TO THE PROPOSED WORKS. ALL DRAWINGS ARE SUBJECT TO ONSITE INSPECTION.</div>									