

REV	DATE	NOTES

CLIENT

W & L

DRAWINGS TO BE READ IN CONJUNCTION WITH RELEVANT DRAWING AND SPECS. FIGURED DIMENSIONS ONLY. ANY DISCREPANCIES ARE TO BE POINTED TO THE ARCHITECT. THE ARCHITECT IS NOT LIABLE FOR ANY FAULTS NOT RAISED IN THE EVENT THAT A CONTRACTOR OTHER THAN BUILT TEAM HOLBORN LIMITED IS APPOINTED TO EXECUTE THE WORKS. BUILT TEAM HOLBORN LIMITED ACCEPTS NO LIABILITY WHATSOEVER FOR THE SPECIFICATION, CALCULATION OR OTHER INFORMATION AS IT SO EXISTS PERTAINING TO THE PROPOSED WORKS CONTAINED HEREWITH.


PROJECT

**RAINHAM ROAD,
LONDON NW10**

DRAWING TITLE

**PROPOSED GROUND
FLOOR PLAN**


SCALE	DATE	DRAWN	DRAWING NO.	REV.
1:100@A3	20-01-14	MKS	P1	

 

buildteam
the side return extension company

Unit 3D
26-32 Voltaire Road
London SW4 6DH

T 020 7495 6561
info@buildteam.com
www.buildteam.com

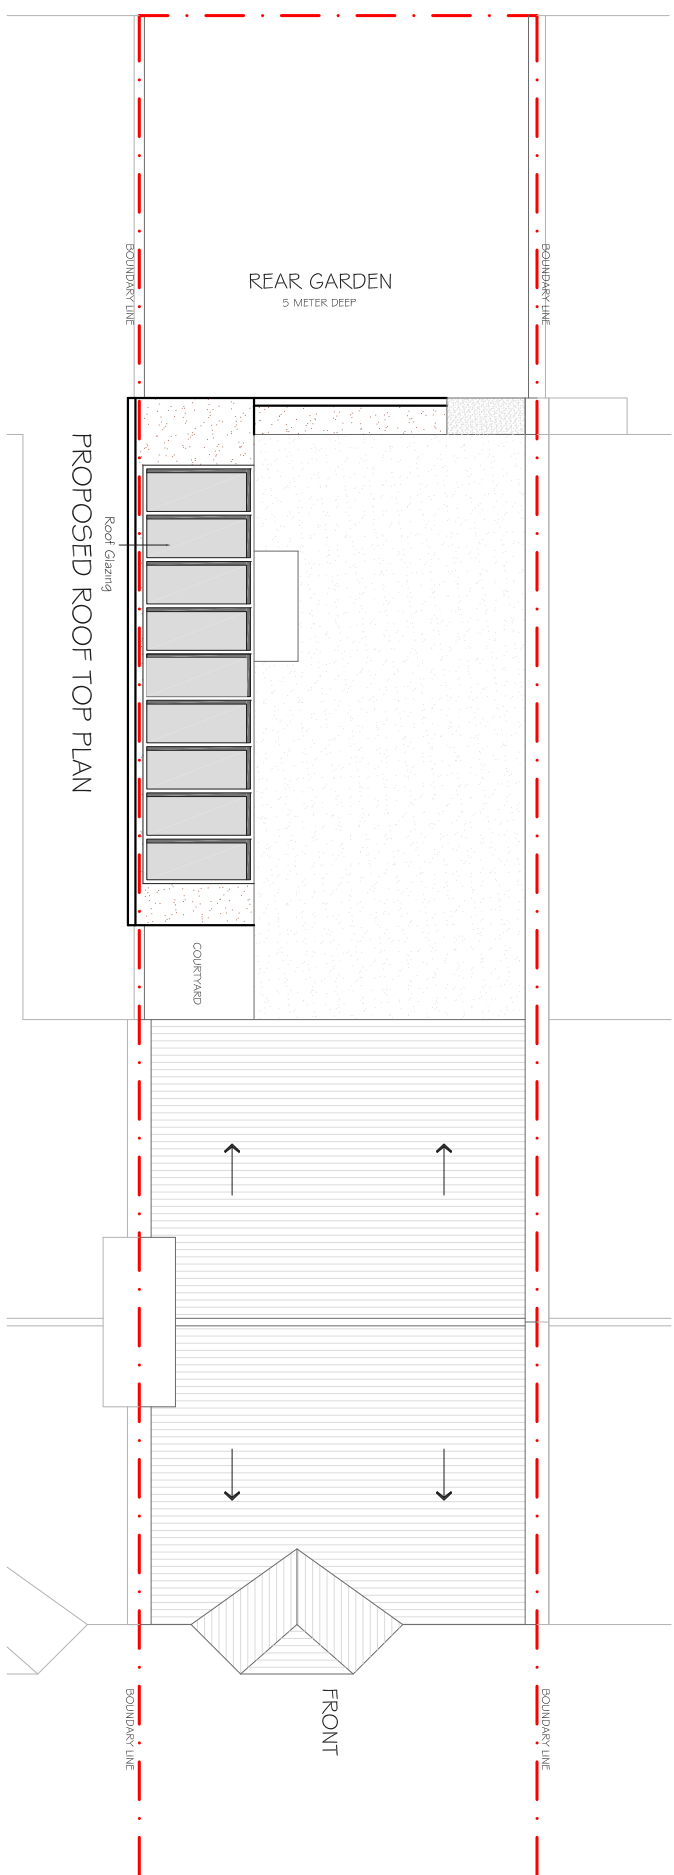

PROPOSED ROOF TOP PLAN



REV	DATE	NOTES

CLIENT
W & L

DRAWINGS TO BE READ IN CONJUNCTION WITH RELEVANT DRAWING AND SPECS. FIGURED DIMENSIONS ONLY. ANY DISCREPANCIES ARE TO BE POINTED TO THE ARCHITECT. THE ARCHITECT IS NOT LIABLE FOR ANY FAULTS NOT RAISED IN THE EVENT THAT A CONTRACTOR OTHER THAN BUILT TEAM HOLBORN LIMITED IS APPOINTED TO EXECUTE THE WORKS. BUILT TEAM HOLBORN LIMITED ACCEPTS NO LIABILITY WHATSOEVER FOR THE SPECIFICATION, CALCULATION OR OTHER INFORMATION AS IT SO EXISTS PERTAINING TO THE PROPOSED WORKS CONTAINED HEREWITH.

PROJECT
**RAINHAM ROAD,
LONDON NW10**

DRAWING TITLE
**PROPOSED ROOF
TOP PLAN**

SCALE **1:100@A3**

DATE **20-01-14**

DRAWN **MKS**

DRAWING NO. **P2**


REV.

Meters @ 1:100 @ A3


buildteam
the side return extension company

Unit 3D
26-32 Voltaire Road
London SW4 6DH


T 020 7495 6561
info@buildteam.com
www.buildteam.com

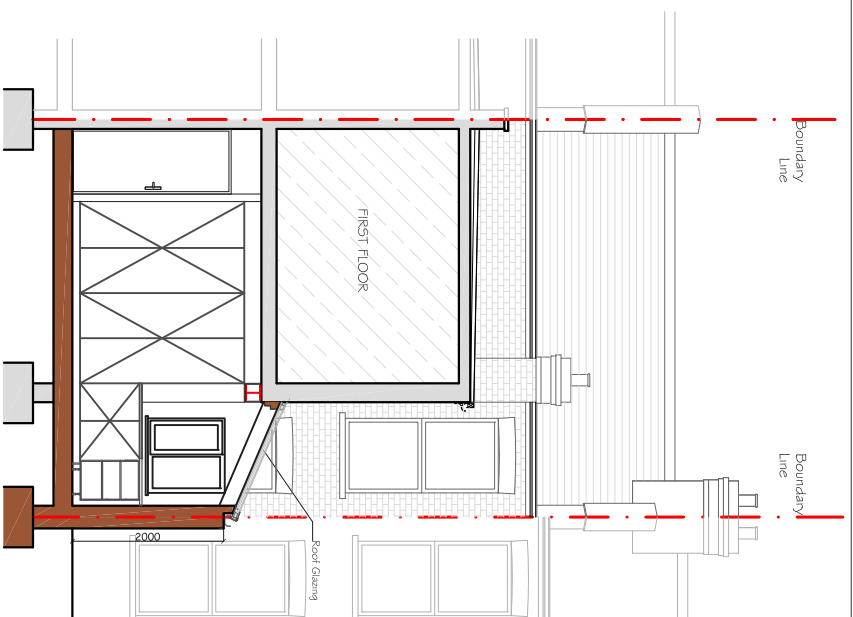

PROPOSED SECTIONAL ELEVATION

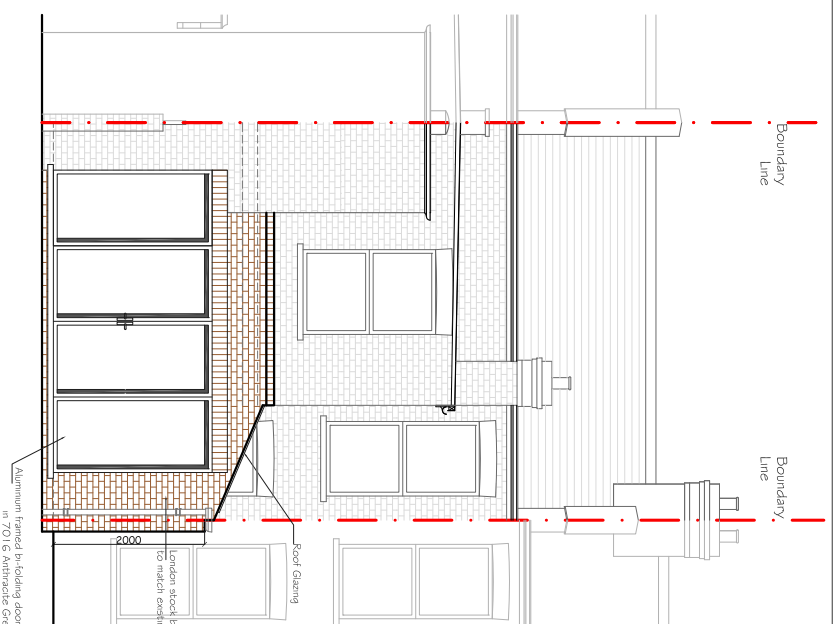

PROPOSED REAR ELEVATION

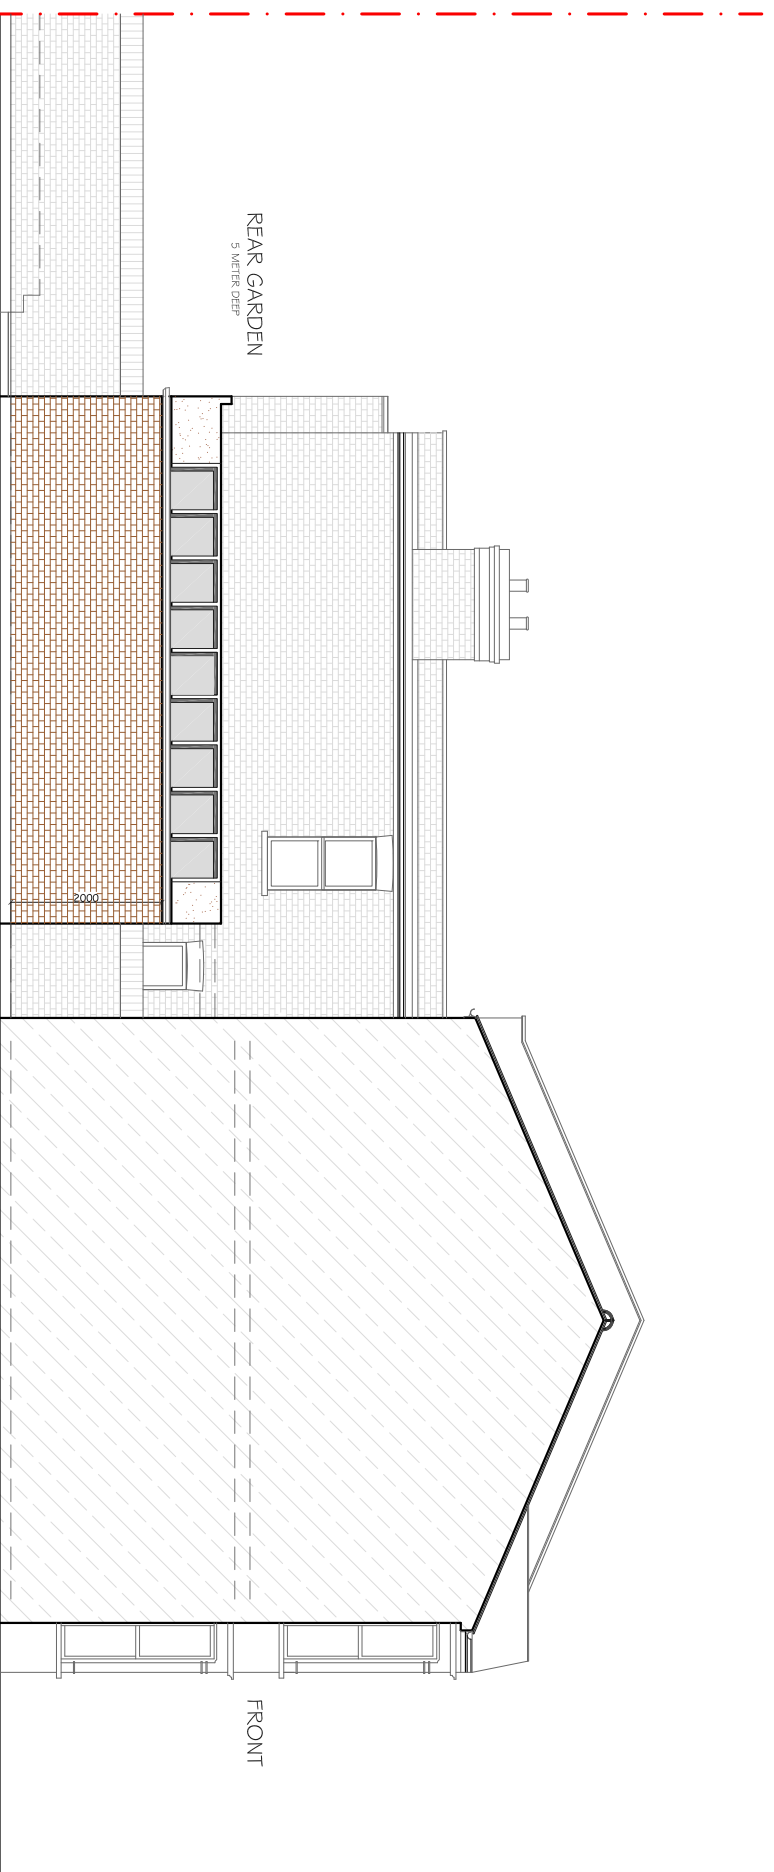

PROPOSED SIDE ELEVATION

REV	DATE	NOTES

CLIENT

W & L

DRAWINGS TO BE READ IN CONJUNCTION WITH RELEVANT DRAWING AND SPECS. FIGURED DIMENSIONS ONLY. ANY DISCREPANCIES ARE TO BE POINTED TO THE ARCHITECT. THE ARCHITECT IS NOT LIABLE FOR ANY FAULTS NOT RAISED IN THE EVENT THAT A CONTRACTOR OTHER THAN BUILD TEAM HOLBORN LIMITED IS APPOINTED TO EXECUTE THE WORKS. BUILD TEAM HOLBORN LIMITED ACCEPTS NO LIABILITY WHATSOEVER FOR THE SPECIFICATION, CALCULATION OR OTHER INFORMATION AS IT SO EXISTS PERTAINING TO THE PROPOSED WORKS CONTAINED HEREWITH.

PROJECT

**RAINHAM ROAD,
LONDON NW10**

DRAWING TITLE

**PROPOSED ELEVATIONS &
SECTION**

SCALE	DATE	DRAWN	DRAWING NO.	REV.
1:100@A3	20-01-14	MKS	P3	

0 1 2 3 4 5
Meters @ 1:100 @ A3

buildteam
the side return extension company

Unit 3D
26-32 Voltaire Road
London SW4 6DH

T 020 7495 6561
info@buildteam.com
www.buildteam.com