



PROPOSED REAR ELEVATION  
(OPTION 01)

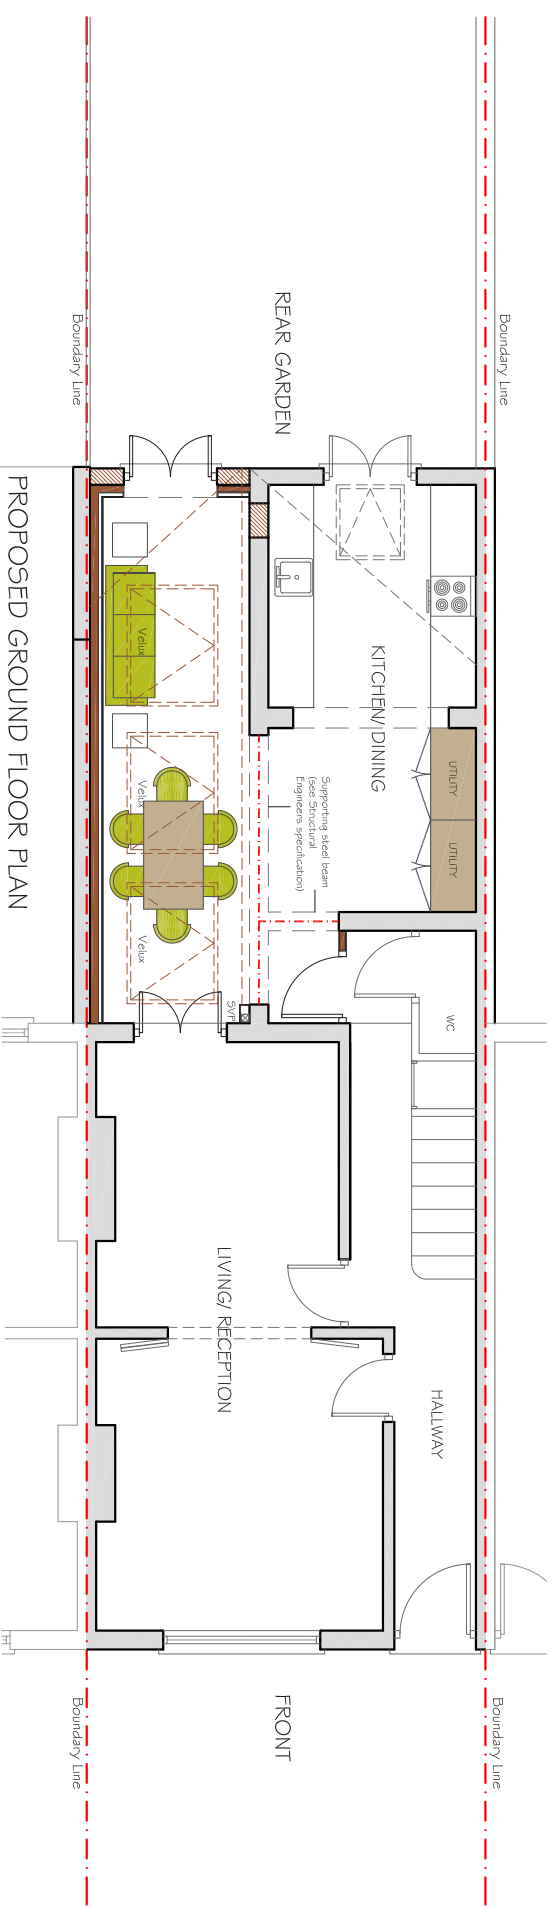

PROPOSED GROUND FLOOR PLAN  
(OPTION 01)

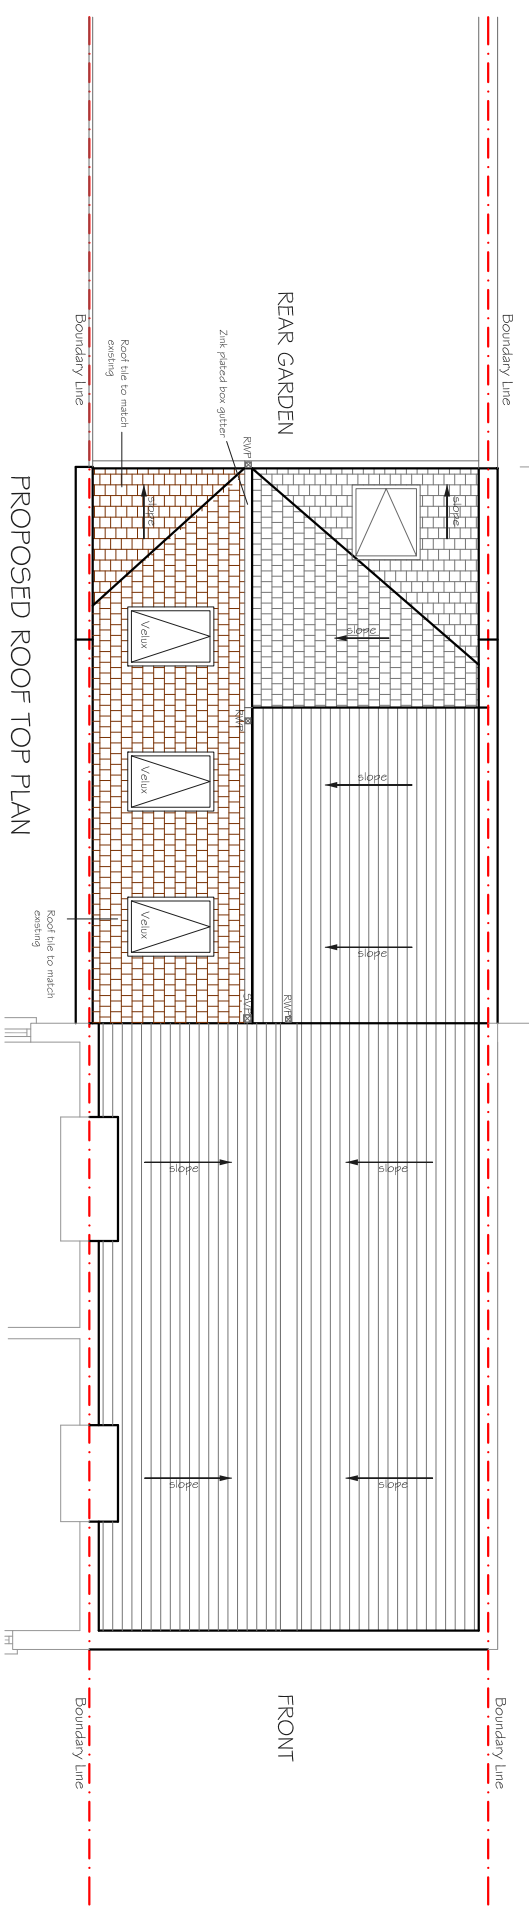




PROPOSED ROOF TOP PLAN  
(OPTION 01)

REV	DATE	NOTES	CLIENT	PROJECT	SCALE	DATE	DRAWING NO.	REV.	<p>Unit 3D 26-32 Voltaire Rd Clapham SW4 6DH T 020 7495 6561 F 020 7998 6854 www.buildteam.com</p>
				<b>REGINA ROAD, LONDON N4</b>	<b>1:100@A3</b>	<b>19-07-13</b>	<b>OP-01</b>		
				<b>PROPOSED PLANS &amp; ELEVATION (OPTION 01)</b>					

SCALE 1:100@A3  
 DATE 19-07-13  
 DRAWN SM  
 METERS @ 1:100 @ A3

**buildteam**  
 Unit 3D  
 26-32 Voltaire Rd  
 Clapham SW4 6DH  
 T 020 7495 6561  
 F 020 7998 6854  
 www.buildteam.com

DRAWINGS TO BE READ IN CONJUNCTION WITH RELEVANT DRAWING AND SPECS. FIGURED DIMENSIONS ONLY. ANY DISCREPANCIES ARE TO BE POINTED TO THE ARCHITECT. THE ARCHITECT IS NOT LIABLE FOR ANY FAULTS NOT RAISED IN THE EVENT THAT A CONTRACTOR OTHER THAN BUILD TEAM HOLBORN LIMITED IS APPOINTED TO EXECUTE THE WORKS. BUILD TEAM HOLBORN LIMITED ACCEPTS NO LIABILITY WHATSOEVER FOR THE SPECIFICATION, CALCULATION OR OTHER INFORMATION AS IT SO EXISTS PERTAINING TO THE PROPOSED WORKS CONTAINED HEREWITH.

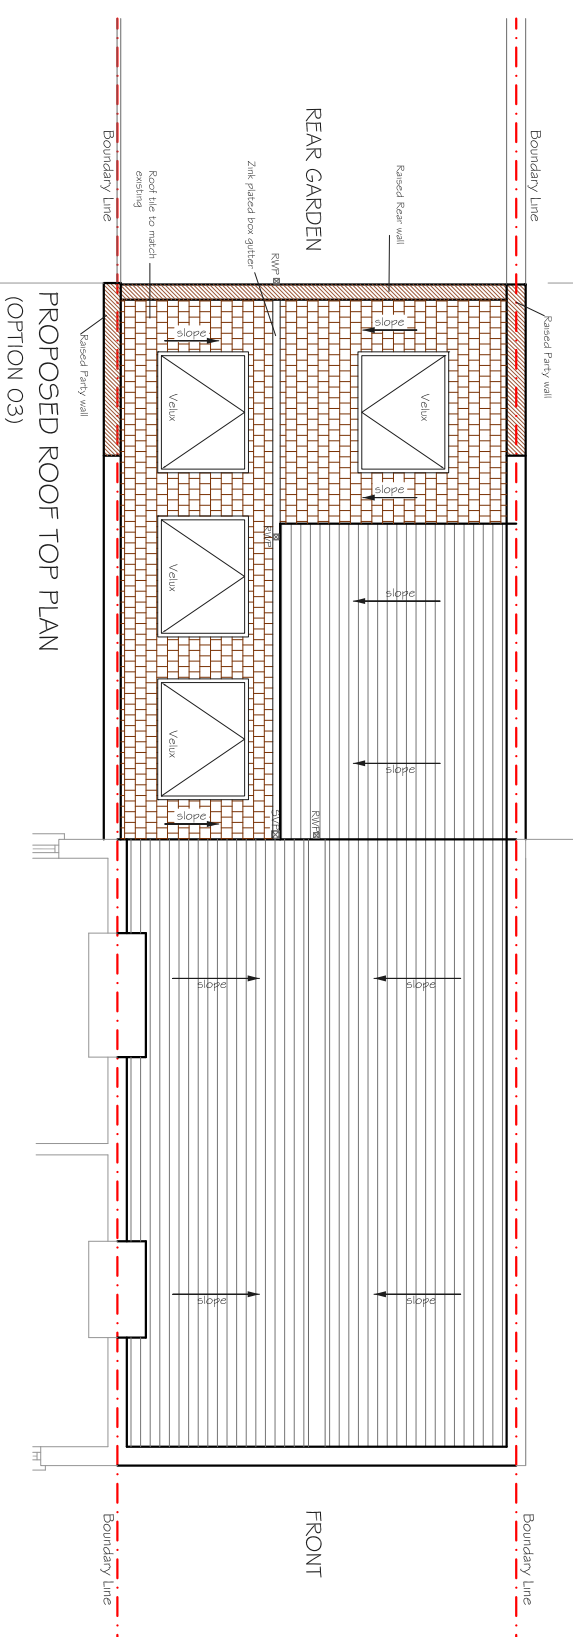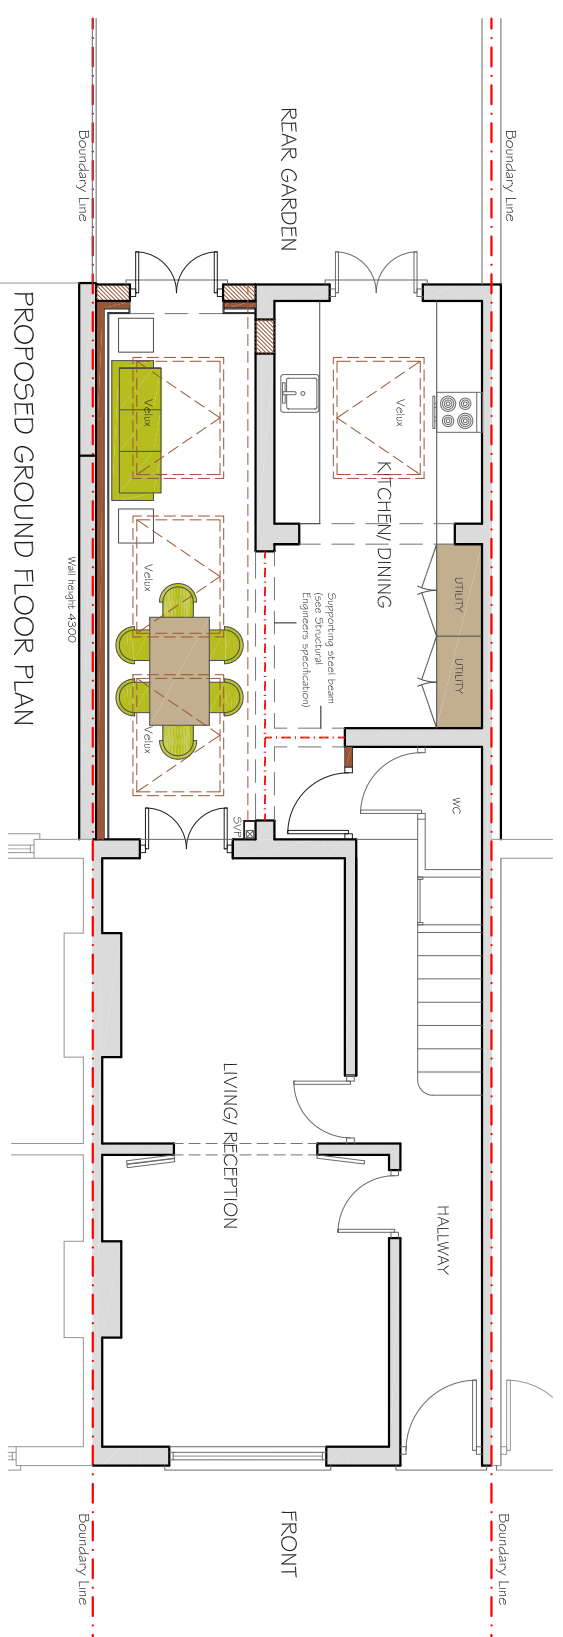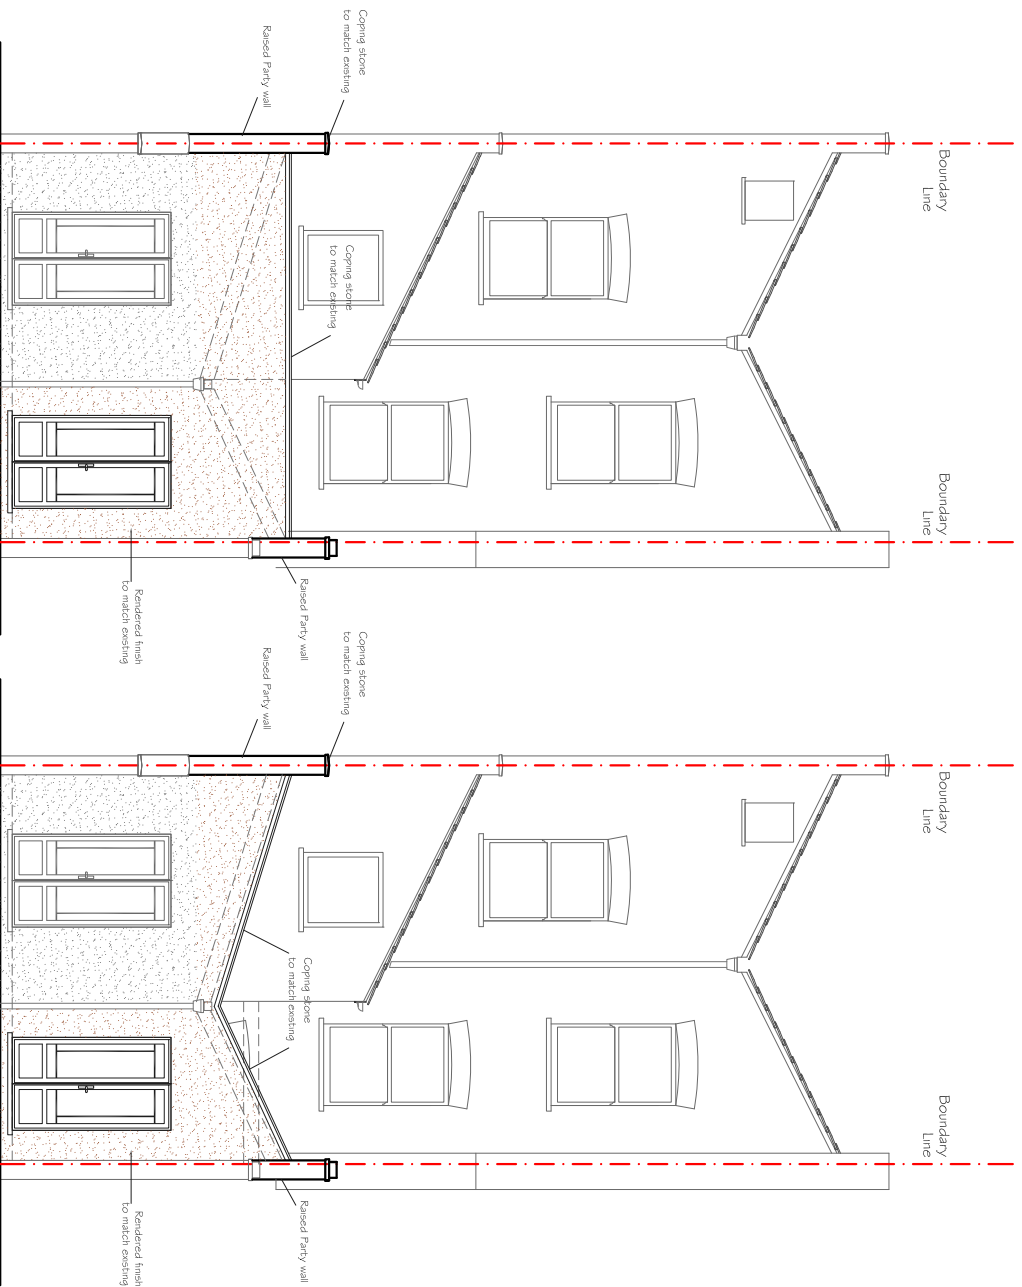

REV	DATE	NOTES

CLIENT

DRAWINGS TO BE READ IN CONJUNCTION WITH RELEVANT DRAWING AND SPECS. FIGURED DIMENSIONS ONLY. ANY DISCREPANCIES ARE TO BE POINTED TO THE ARCHITECT. THE ARCHITECT IS NOT LIABLE FOR ANY FAULTS NOT RAISED IN THE EVENT THAT A CONTRACTOR OTHER THAN BUILD TEAM HOLBORN LIMITED IS APPOINTED TO EXECUTE THE WORKS. BUILD TEAM HOLBORN LIMITED ACCEPTS NO LIABILITY WHATSOEVER FOR THE SPECIFICATION, CALCULATION OR OTHER INFORMATION AS IT SO EXISTS PERTAINING TO THE PROPOSED WORKS CONTAINED HEREWITH.

PROJECT

**REGINA ROAD,  
LONDON N4**

DRAWING TITLE

**PROPOSED PLANS  
& ELEVATION (OPTION 03)**


SCALE	1:100@A3	DRAWING NO.	OP-03	REV.
DATE	19-07-13	DRAWN	SM	

0 1 2 3 4 5  
Meters @ 1:100 @ A3


**buildteam**

Unit 3D  
26-32 Voltaire Rd  
Clapham SW4 6DH


T 020 7495 6561  
F 020 7998 6854  
www.buildteam.com

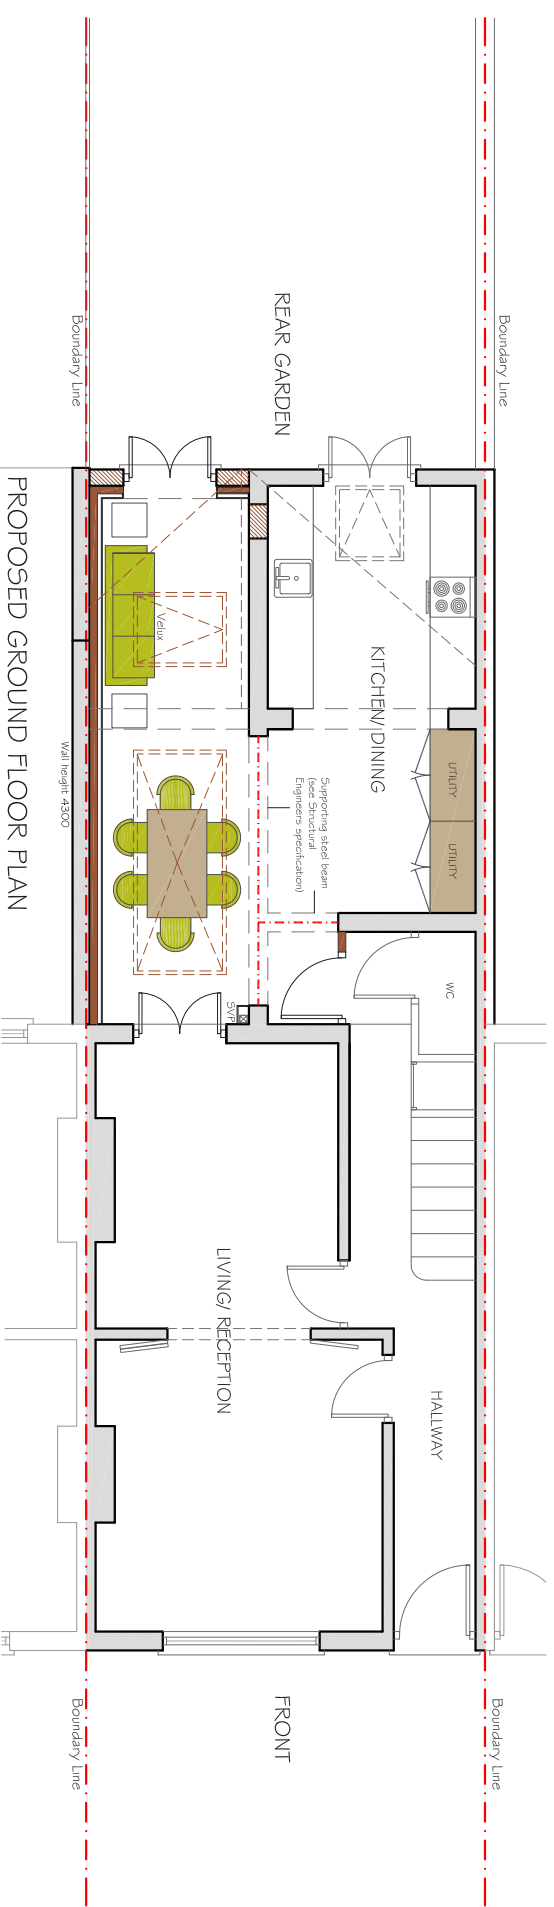

PROPOSED GROUND FLOOR PLAN  
(OPTION 02)

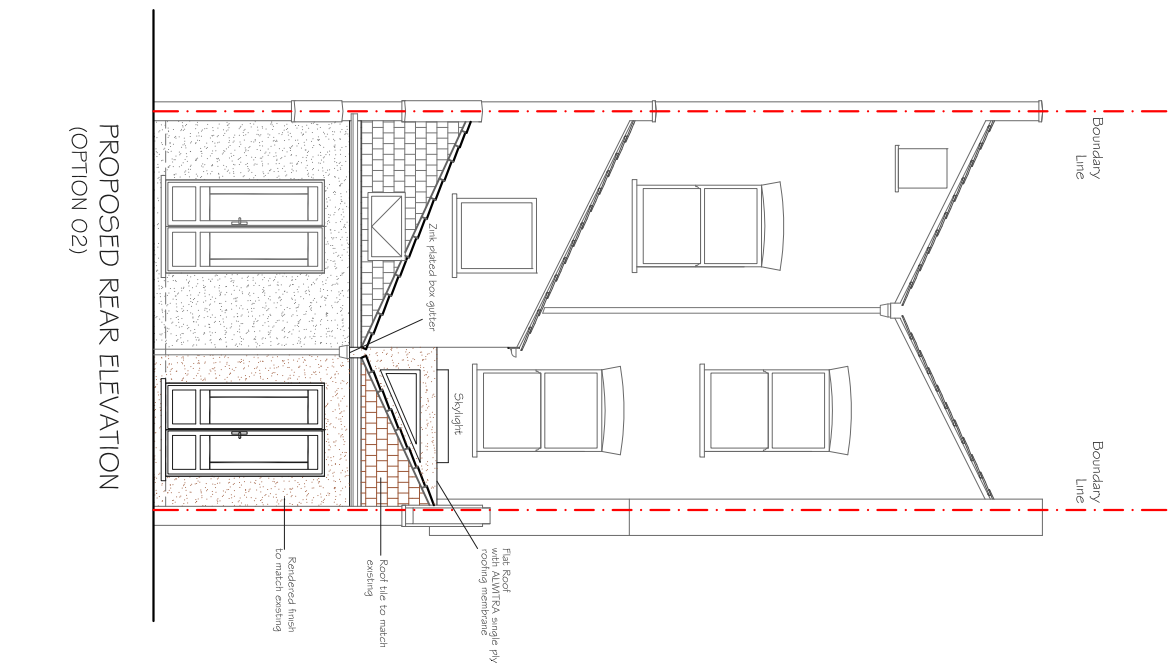

PROPOSED REAR ELEVATION  
(OPTION 02)

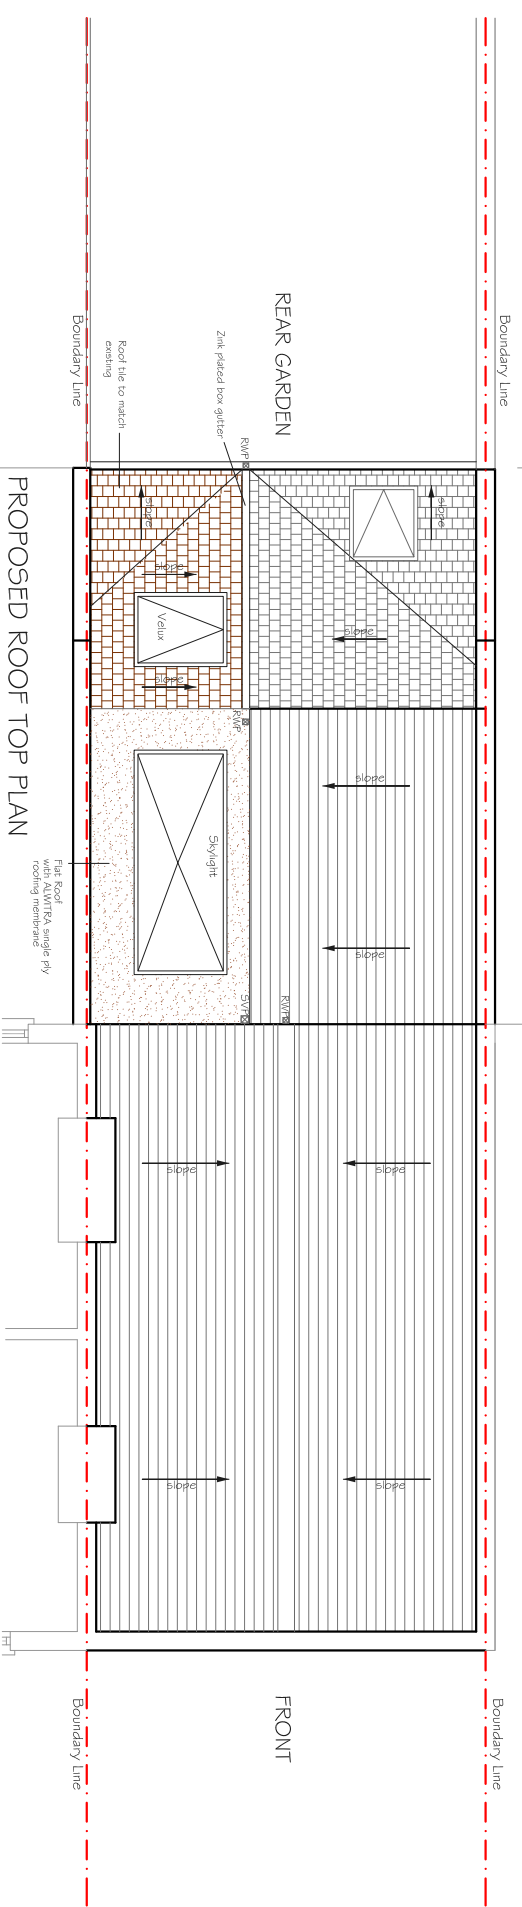

PROPOSED ROOF TOP PLAN  
(OPTION 02)

REV	DATE	NOTES

CLIENT

DRAWINGS TO BE READ IN CONJUNCTION WITH RELEVANT DRAWING AND SPECS. FIGURED DIMENSIONS ONLY. ANY DISCREPANCIES ARE TO BE POINTED TO THE ARCHITECT. THE ARCHITECT IS NOT LIABLE FOR ANY FAULTS NOT RAISED IN THE EVENT THAT A CONTRACTOR OTHER THAN BUILD TEAM HOLBORN LIMITED IS APPOINTED TO EXECUTE THE WORKS. BUILD TEAM HOLBORN LIMITED ACCEPTS NO LIABILITY WHATSOEVER FOR THE SPECIFICATION, CALCULATION OR OTHER INFORMATION AS IT SO EXISTS PERTAINING TO THE PROPOSED WORKS CONTAINED HEREWITH.

PROJECT

**REGINA ROAD,  
LONDON N4**

DRAWING TITLE

**PROPOSED PLANS  
& ELEVATION (OPTION 02)**

SCALE	DATE	DRAWN	DRAWING NO.	REV.
1:100@A3	19-07-13	SM	OP-02	

Unit 3D  
26-32 Voltaire Rd  
Clapham SW4 6DH

**buildteam**

T 020 7495 6561  
F 020 7998 6854  
www.buildteam.com

