

PROPOSED GROUND FLOOR PLAN
SCALE 1:50




REV	DATE	NOTES

CLIENT	PROJECT
NS	SANDBROOK ROAD, LONDON N16

DRAWING TITLE
PROPOSED GROUND FLOOR PLAN

SCALE	1:50@A3	DRAWING NO.	P-1	REV.
DATE	24-04-15	DRAWN	US	

 


buildteam
the side return extension company

Unit 1F
26-32 Voltaire Road
London SW4 6DH

T 020 7495 6561
info@buildteam.com
www.buildteam.com

DRAWINGS TO BE READ IN CONJUNCTION WITH RELEVANT DRAWING AND SPECS. FIGURED DIMENSIONS ONLY. DIMENSIONS SHOULD NOT BE RELIED UPON FOR CONSTRUCTION. BUILDERS AND CONTRACTORS SHOULD VERIFY ALL DIMENSIONS ON SITE. BUILDERS AND CONTRACTORS SHOULD BE AWARE THAT PARTIALS, THIRD PARTY SUPPLIERS TO THE WORKS, BUILD TEAM HOLDORN LIMITED ACCEPT NO LIABILITY WHATSOEVER FOR THE SPECIFICATION, CALCULATION OR OTHER STRUCTURAL OR NON-STRUCTURAL INFORMATION AS IT SO EXISTS PERTAINING TO THE PROPOSED WORKS CONTAINED HEREWITH.

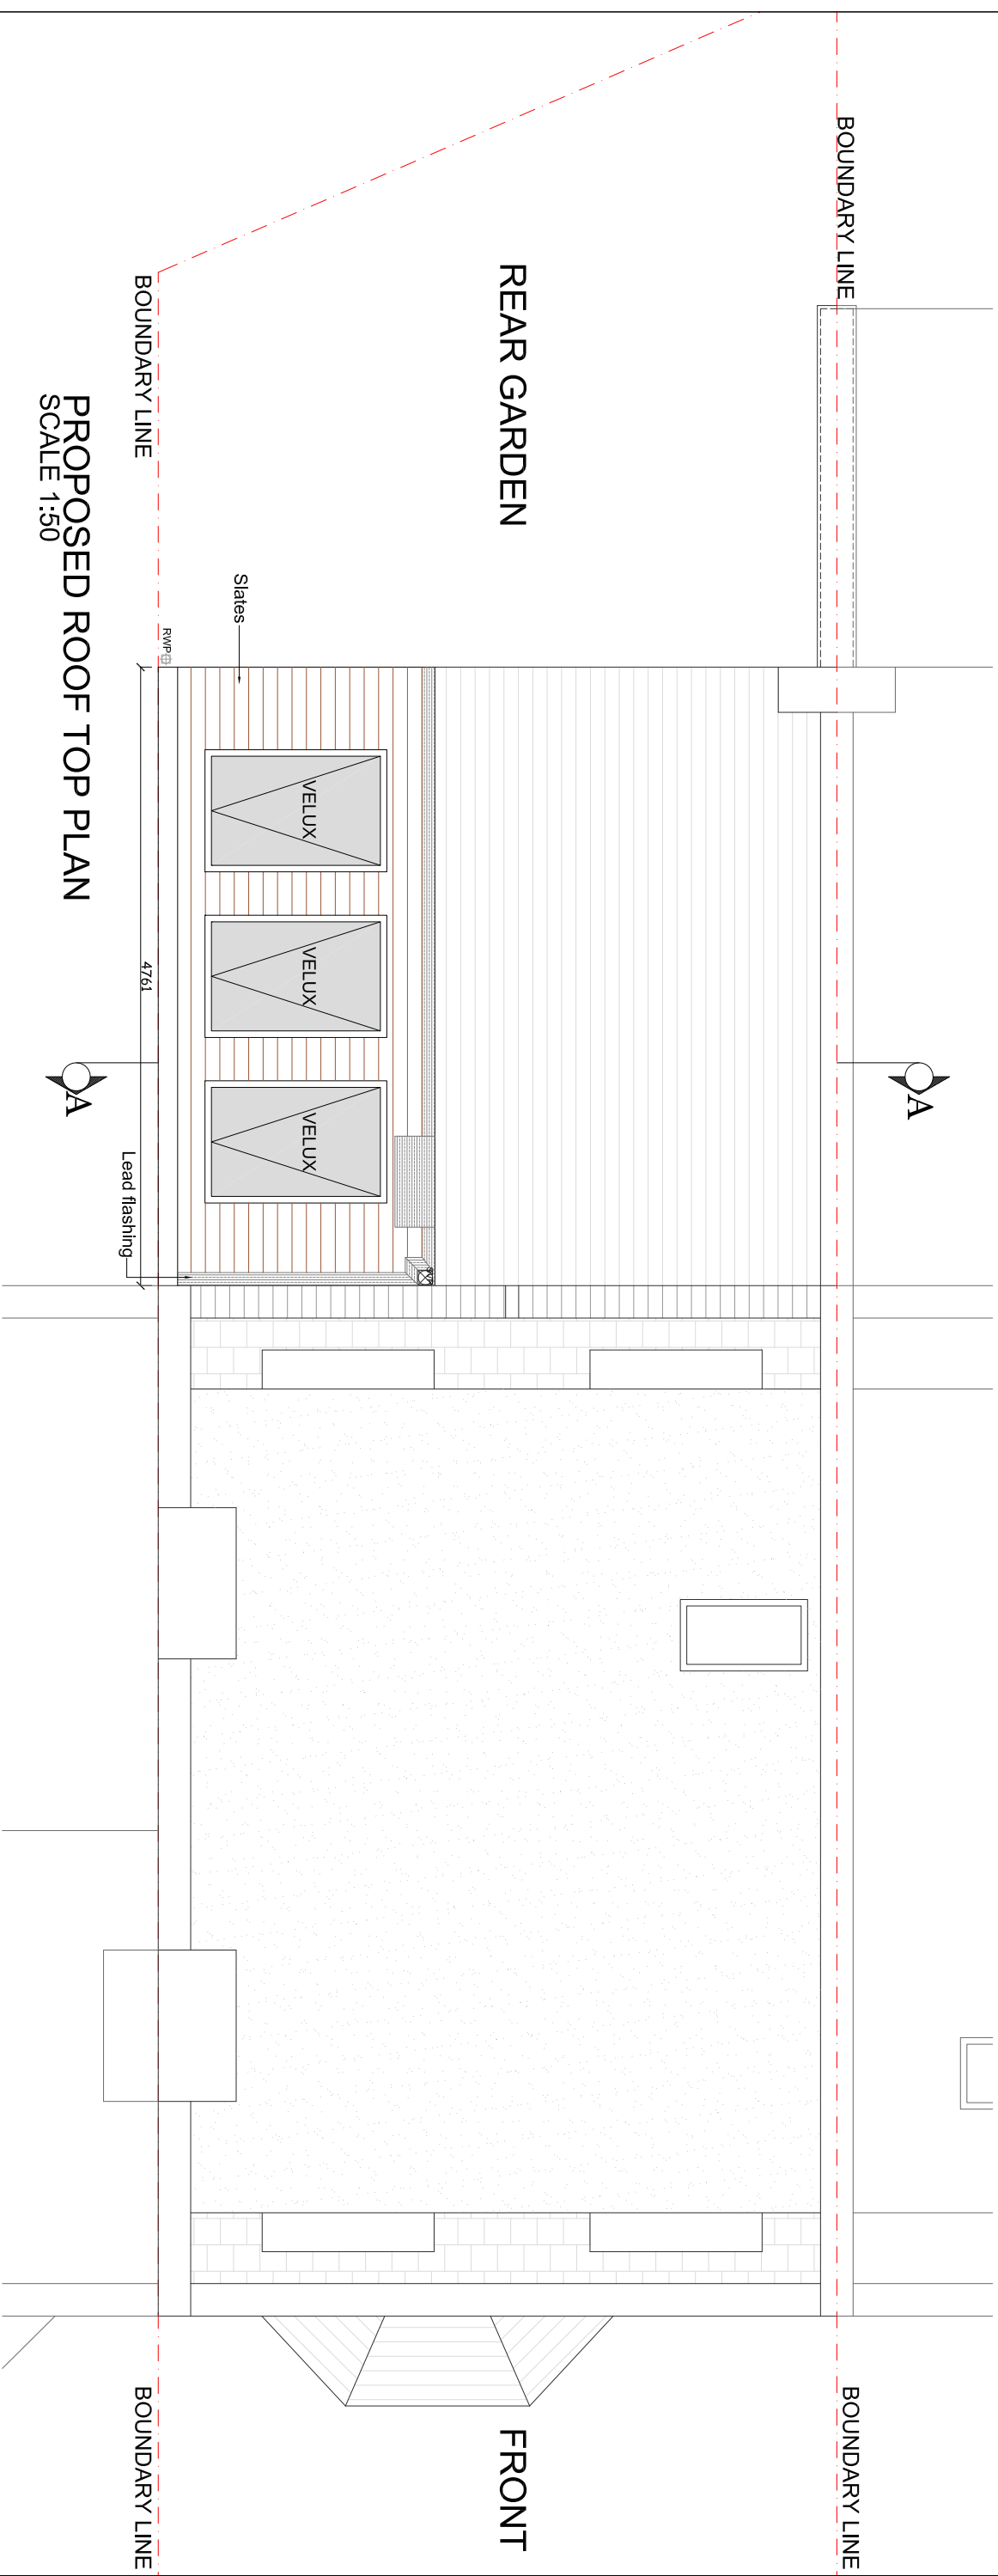


REV	DATE	NOTES

CLIENT	PROJECT
NS	SANDBROOK ROAD, LONDON N16

DRAWING TITLE
PROPOSED ROOF TOP PLAN

SCALE	1:50@A3	DRAWING NO.	P-2	REV.
DATE	24-04-15	DRAWN	US	


 


buildteam
the side return extension company

Unit 1F
26-32 Voltaire Road
London SW4 6DH

T 020 7495 6561
info@buildteam.com
www.buildteam.com

DRAWINGS TO BE READ IN CONJUNCTION WITH RELEVANT DRAWING AND SPECS. FIGURED DIMENSIONS ONLY. DIMENSIONS SHOULD NOT BE RELIED UPON FOR CONSTRUCTION. THE CONTRACTOR SHALL BE RESPONSIBLE FOR OBTAINING ALL NECESSARY PERMITS AND APPROVALS. BUILDTEAM LIMITED IS APPOINTED TO EXECUTE THE WORKS, BUILD TEAM HOLDING LIMITED ACCEPTS NO LIABILITY WHATSOEVER FOR THE SPECIFICATION, CALCULATION OR OTHER STRUCTURAL OR NON-STRUCTURAL INFORMATION AS IT SO EXISTS PERTAINING TO THE PROPOSED WORKS CONTAINED HEREWITH.

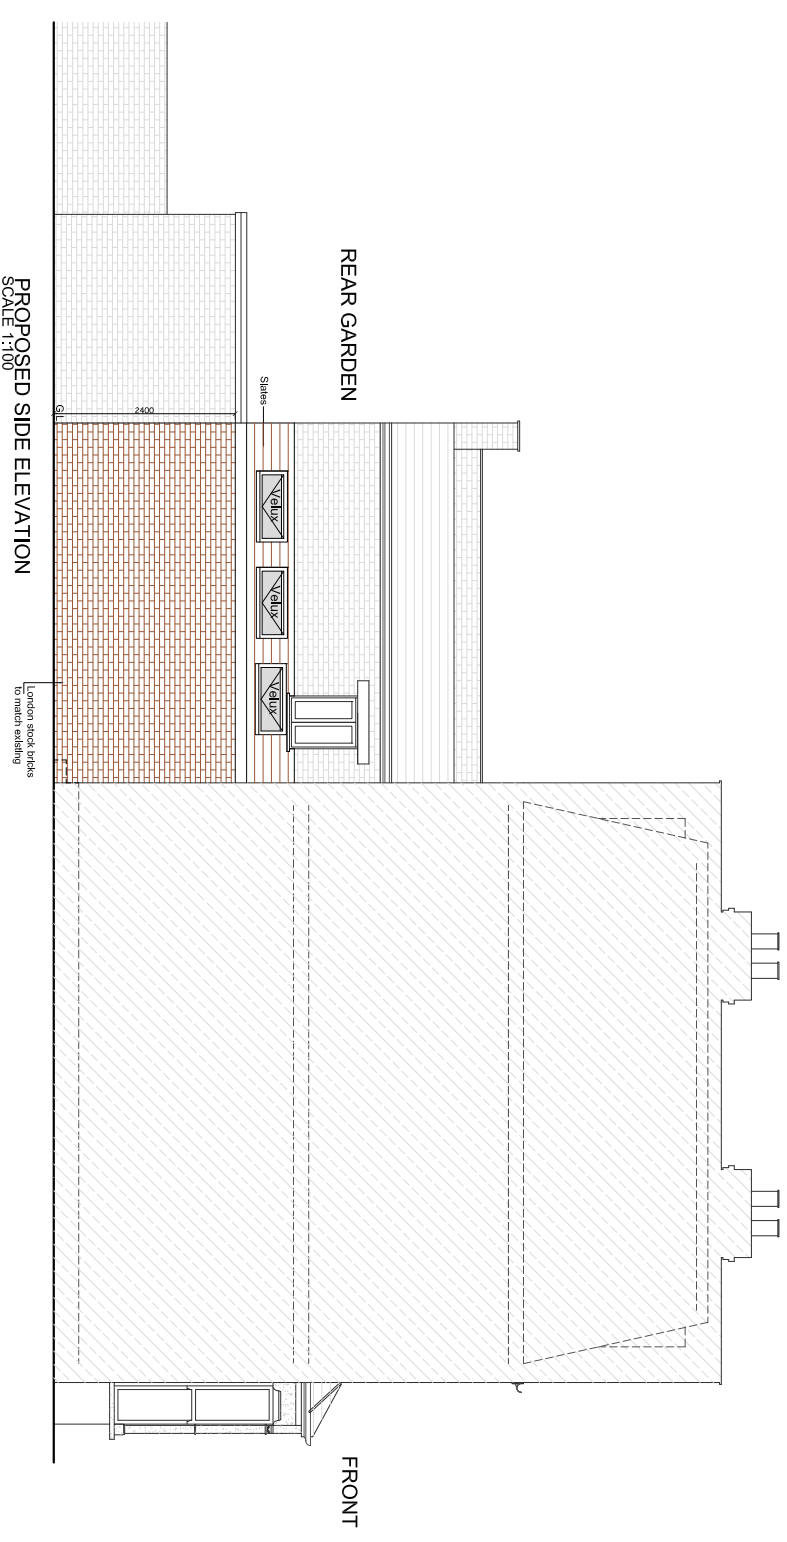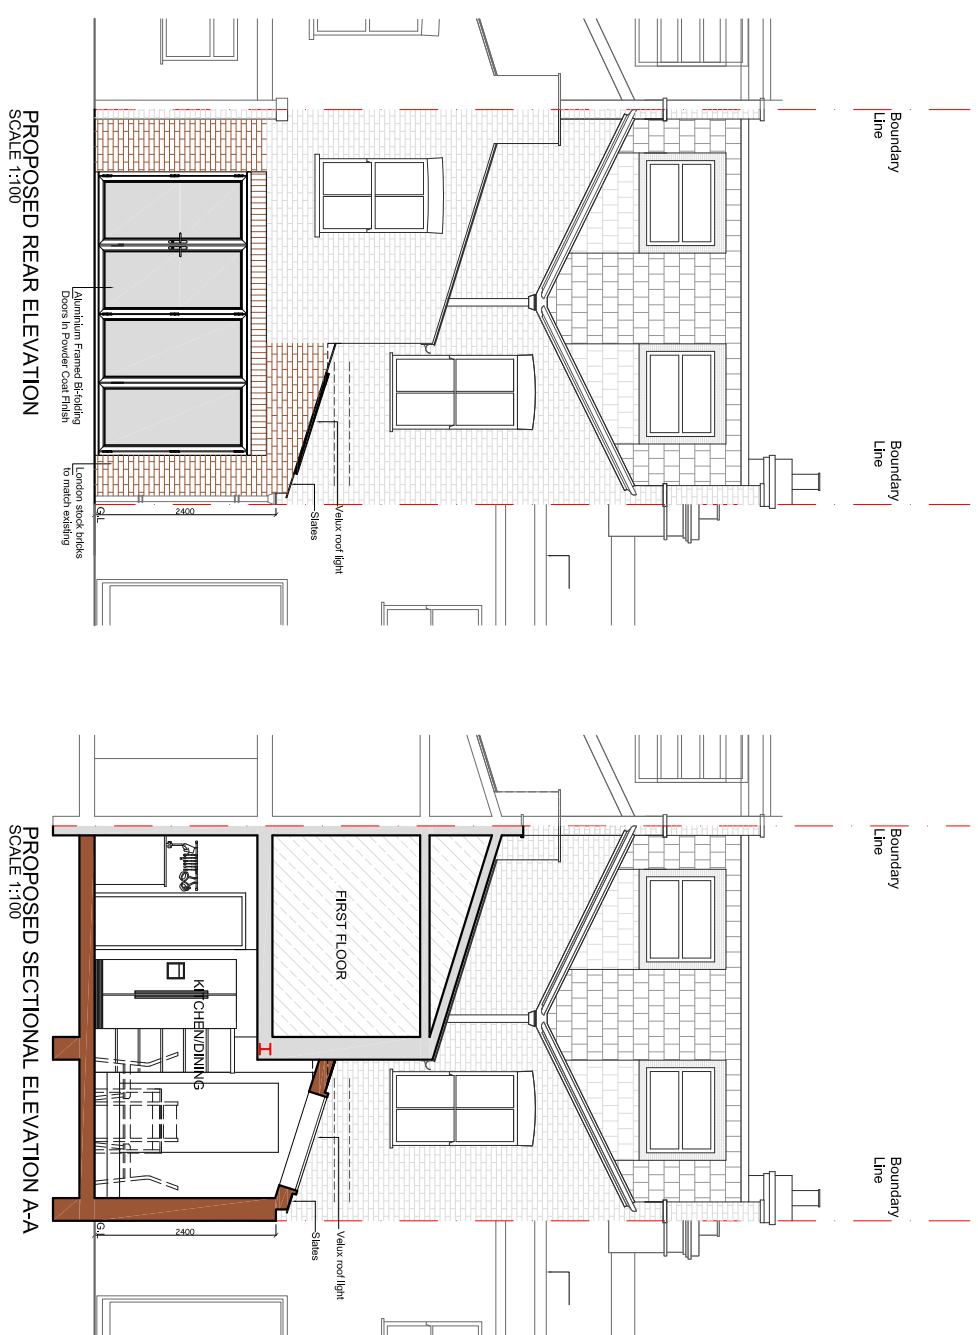

REV	DATE	NOTES	CLIENT	PROJECT	SCALE	DRAWING NO.	REV.
			NS	SANDBROOK ROAD, LONDON N16	1:100@A3	P-3	
DRAWINGS TO BE READ IN CONJUNCTION WITH RELEVANT DRAWING AND SPECS. FIGURED DIMENSIONS ONLY. DIMENSIONS SHOULD NOT BE RELIED UPON FOR CONSTRUCTION. THE DRAWING IS THE PROPERTY OF BUILDTEAM LIMITED. BUILDTEAM LIMITED IS NOT RESPONSIBLE FOR THE DESIGN OR CONSTRUCTION OF ANY OTHER THAN BUILDTEAM LIMITED PARTS. THIRD PARTY SUPPLIERS TO TAKE THEIR OWN SITE MEASUREMENTS. IN THE EVENT THAT A CONTRACTOR OTHER THAN BUILDTEAM LIMITED IS APPOINTED TO EXECUTE THE WORKS, BUILD TEAM HOLDSON LIMITED ACCEPTS NO LIABILITY WHATSOEVER FOR THE SPECIFICATION, CALCULATION OR OTHER STRUCTURAL OR NON-STRUCTURAL INFORMATION AS IT SO EXISTS PERTAINING TO THE PROPOSED WORKS CONTAINED HEREWITH.			DRAWING TITLE	DATE	DRAWN		
				PROPOSED ELEVATIONS & SECTION	24-04-15	US	