
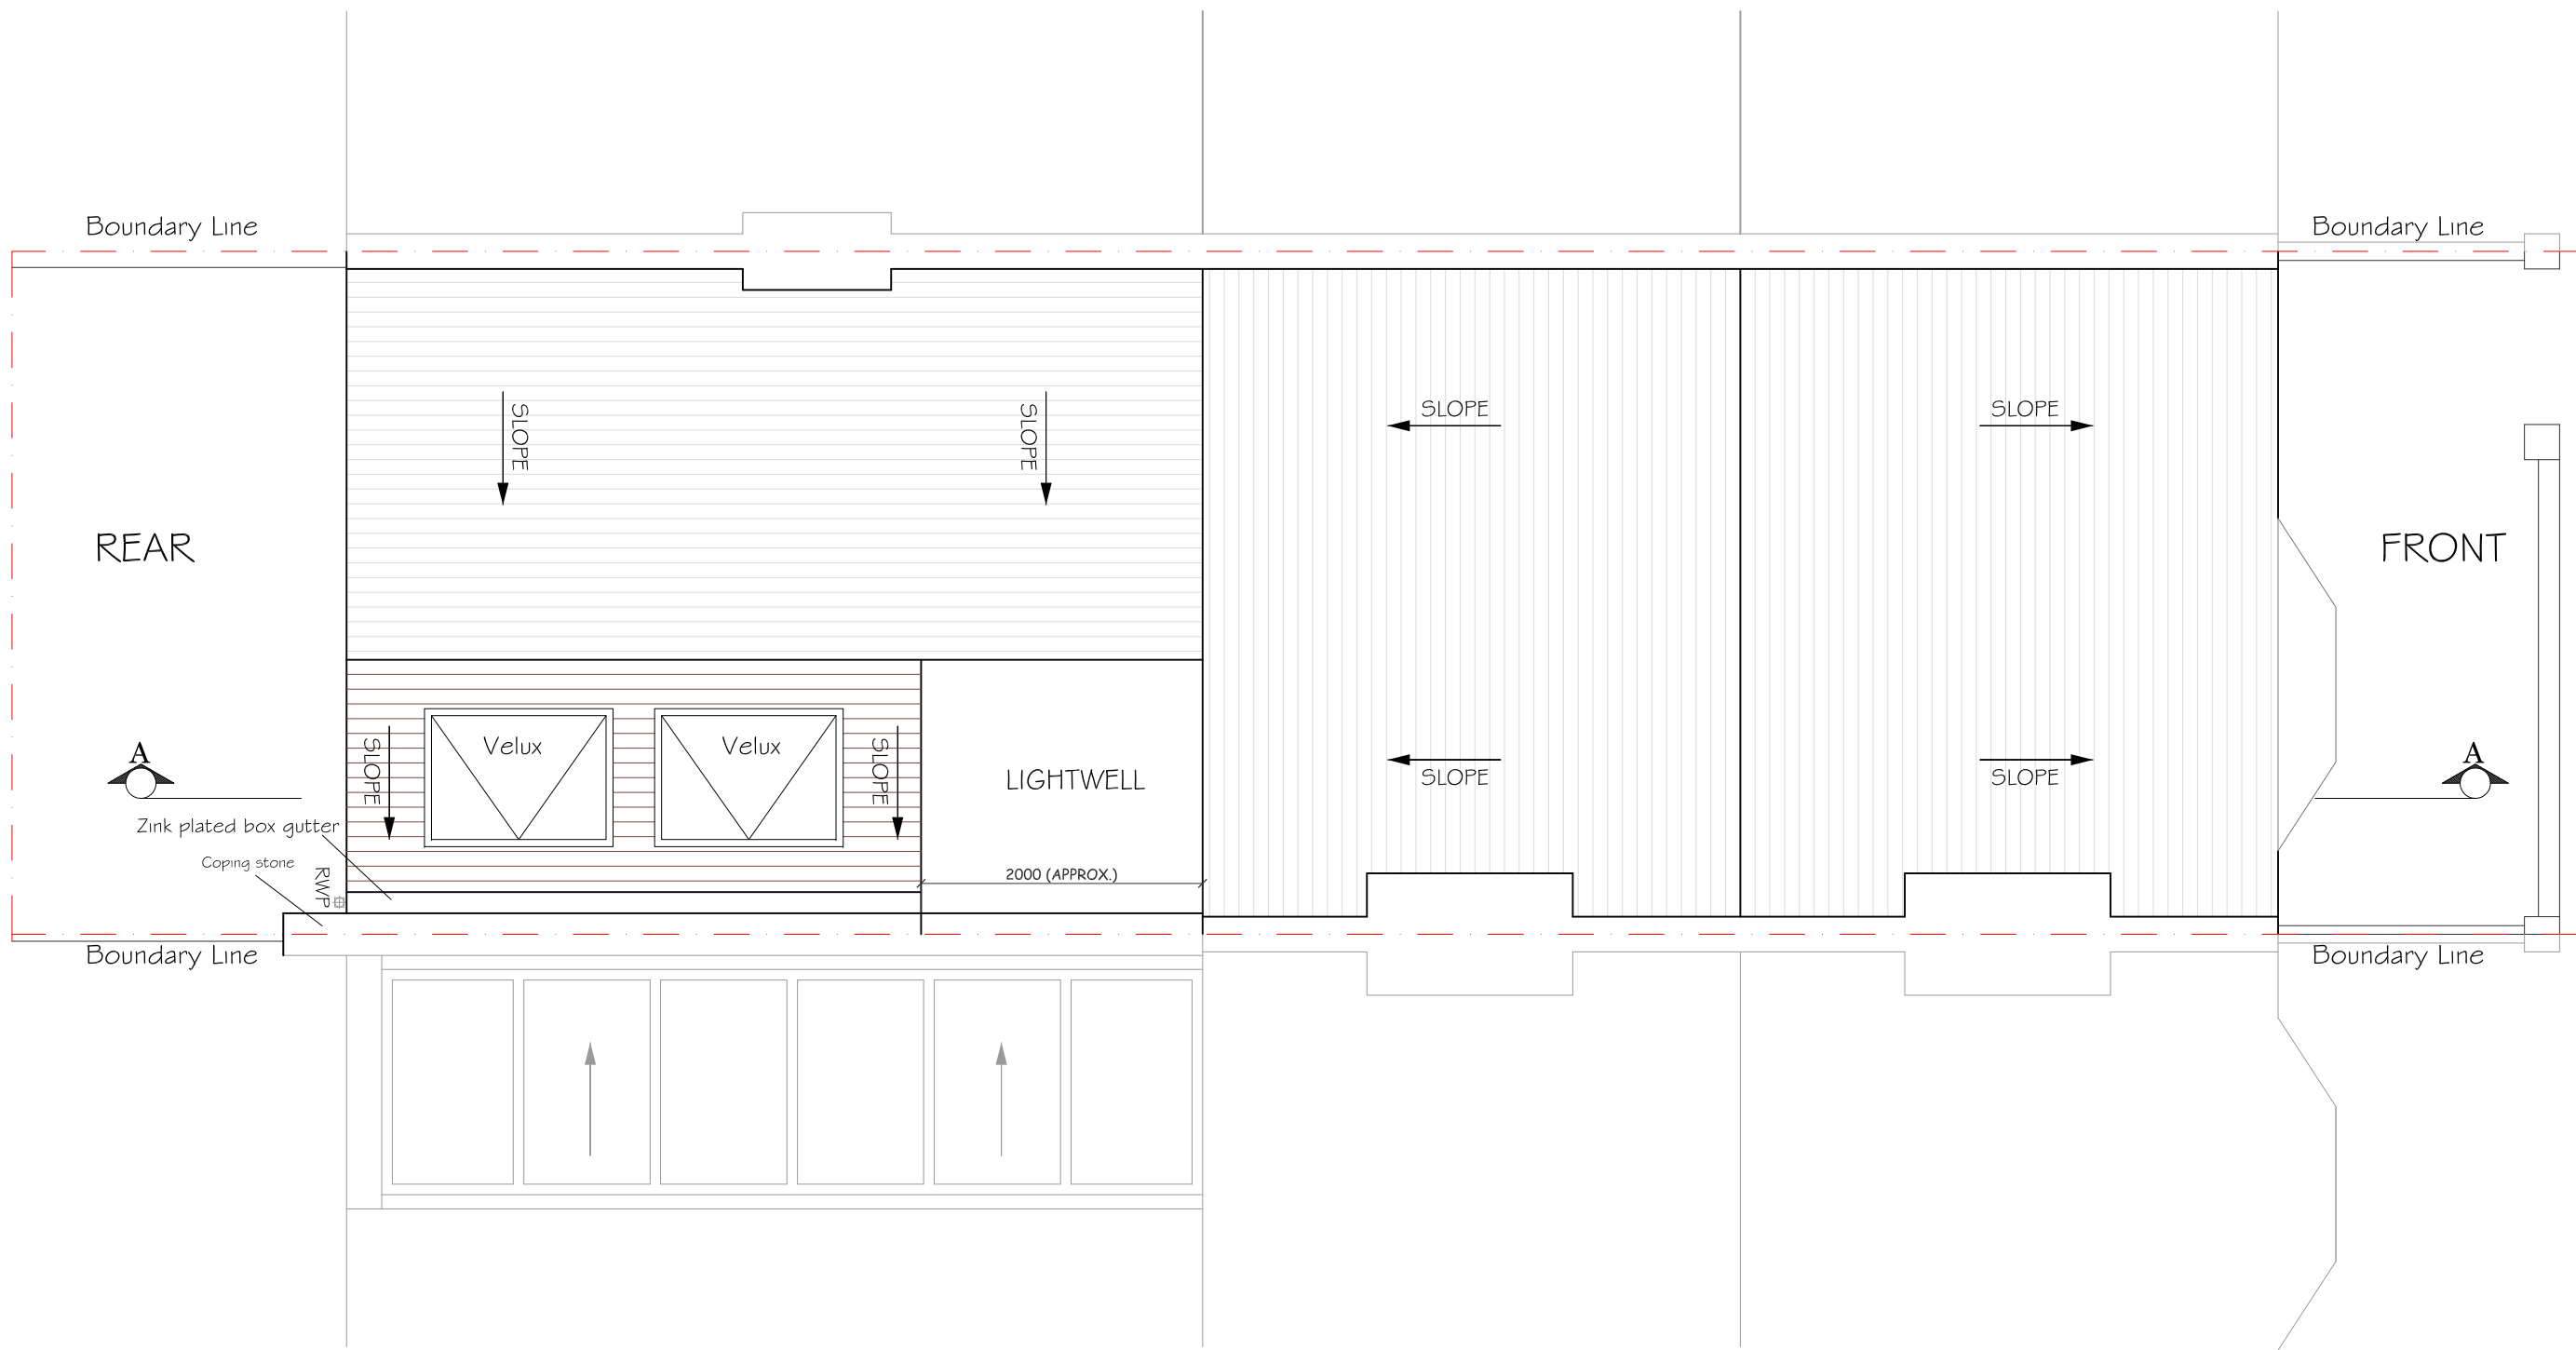


PROPOSED GROUND FLOOR PLAN  
SCALE: 1/50



			CLIENT	C & G D	PROJECT	SHUTTLEWORTH ROAD LONDON SW11	SCALE	1:50@A3	DRAWING NO.	P1	REV.	
					DRAWING TITLE	PROPOSED GROUND FLOOR PLAN	DATE	04-02-14	DRAWN	SM		
REV	DATE	NOTES	DRAWINGS TO BE READ IN CONJUNCTION WITH RELEVANT DRAWING AND SPECS. FIGURED DIMENSIONS ONLY. DIMENSIONS SHOULD NOT BE RELIED UPON FOR THE PURPOSES OF ORDERING MATERIALS OR PLACING SUB-CONTRACT ORDERS, OR THE PLACEMENT OF ORDERS WITH THIRD PARTIES. THIRD PARTY SUPPLIERS TO TAKE THEIR OWN SITE MEASUREMENTS. IN THE EVENT THAT A CONTRACTOR OTHER THAN BUILD TEAM HOLBORN LIMITED IS APPOINTED TO EXECUTE THE WORKS, BUILD TEAM HOLBORN LIMITED ACCEPT NO LIABILITY WHATSOEVER FOR THE SPECIFICATION, CALCULATION OR OTHER STRUCTURAL OR NON-STRUCTURAL INFORMATION AS IT SO EXISTS PERTAINING TO THE PROPOSED WORKS CONTAIN HERewith.				0 0.5 1 1.5 2 2.5 Meters @ 1:50 @ A3			 the side return extension company Unit 1F 26-32 Voltaire Road London SW4 6DH T 020 7495 6561 info@buildteam.com www.buildteam.com		



PROPOSED ROOF TOP PLAN  
SCALE: 1/50



REV	DATE	NOTES

CLIENT  
**C & G D**

DRAWINGS TO BE READ IN CONJUNCTION WITH RELEVANT DRAWING AND SPECS. FIGURED DIMENSIONS ONLY. DIMENSIONS SHOULD NOT BE RELIED UPON FOR THE PURPOSES OF ORDERING MATERIALS OR PLACING SUB-CONTRACT ORDERS, OR THE PLACEMENT OF ORDERS WITH THIRD PARTIES. THIRD PARTY SUPPLIERS TO TAKE THEIR OWN SITE MEASUREMENTS. IN THE EVENT THAT A CONTRACTOR OTHER THAN BUILD TEAM HOLBORN LIMITED IS APPOINTED TO EXECUTE THE WORKS, BUILD TEAM HOLBORN LIMITED ACCEPT NO LIABILITY WHATSOEVER FOR THE SPECIFICATION, CALCULATION OR OTHER STRUCTURAL OR NON-STRUCTURAL INFORMATION AS IT SO EXISTS PERTAINING TO THE PROPOSED WORKS CONTAIN HEREWITH.

PROJECT  
**SHUTTLEWORTH ROAD  
LONDON SW11**

DRAWING TITLE  
**PROPOSED ROOF  
TOP PLAN**

SCALE 1:50@A3

DATE 03-02-14 DRAWN SM

DRAWING NO. P2


REV.

Meters @ 1:50 @ A3


**buildteam**  
the side return extension company

Unit 1F  
26-32 Voltaire Road  
London SW4 6DH


T 020 7495 6561  
info@buildteam.com  
www.buildteam.com

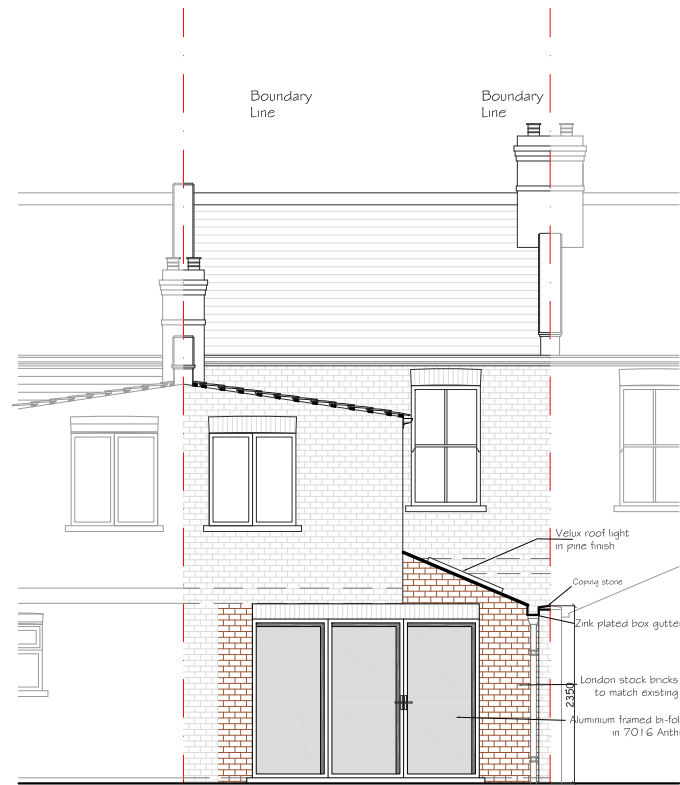


PROPOSED REAR ELEVATION  
SCALE: 1/100

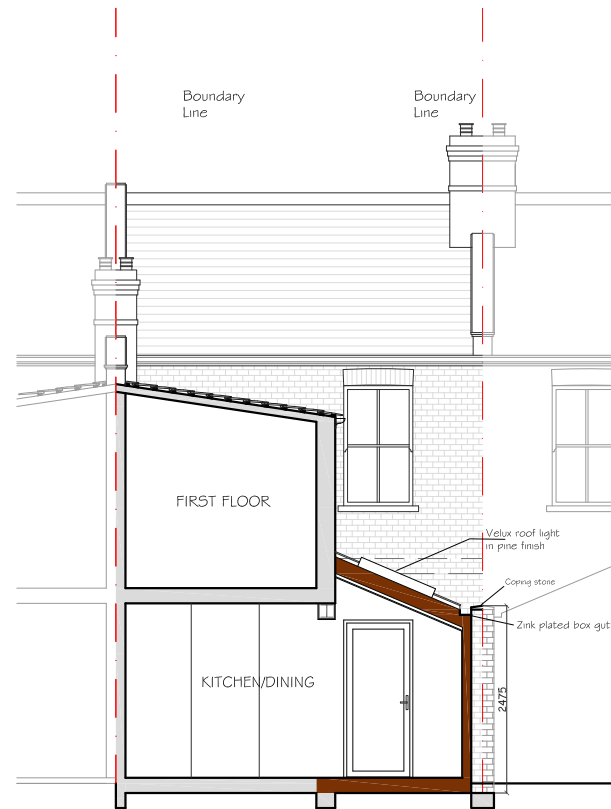

PROPOSED REAR ELEVATION  
SCALE: 1/100

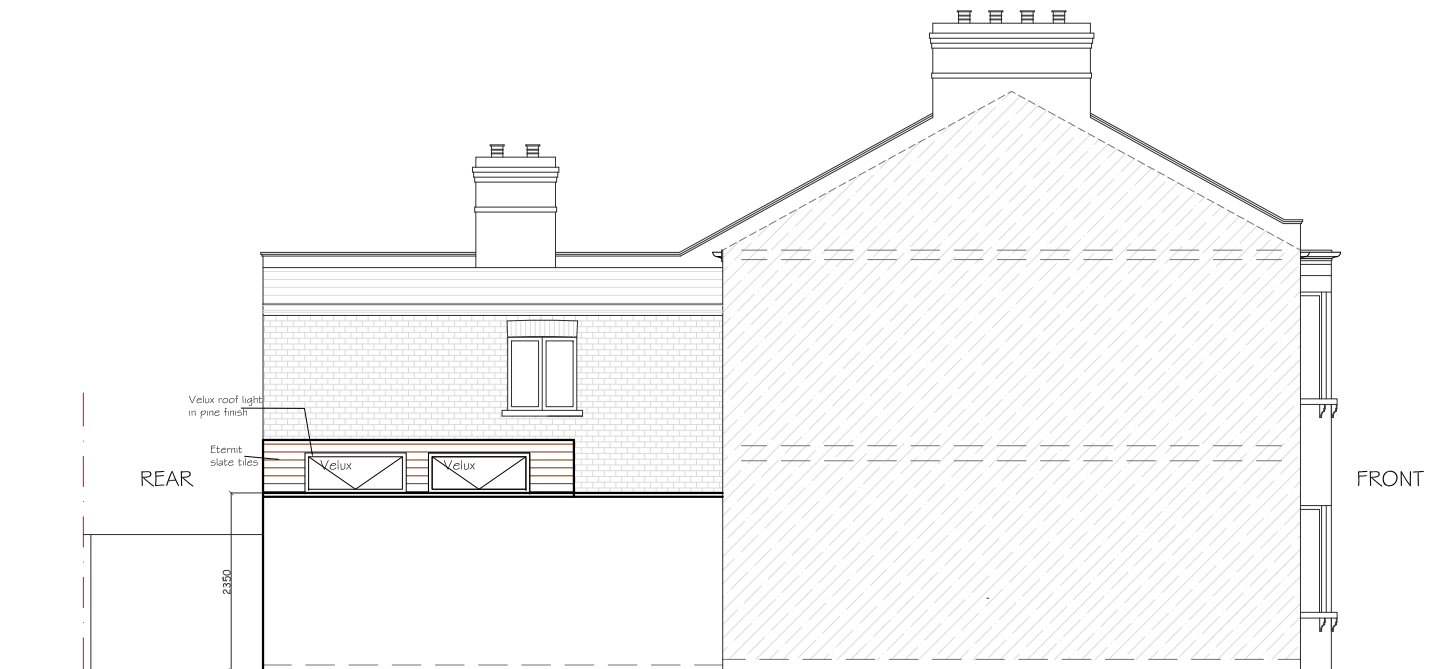

PROPOSED SIDE ELEVATION  
SCALE: 1/100

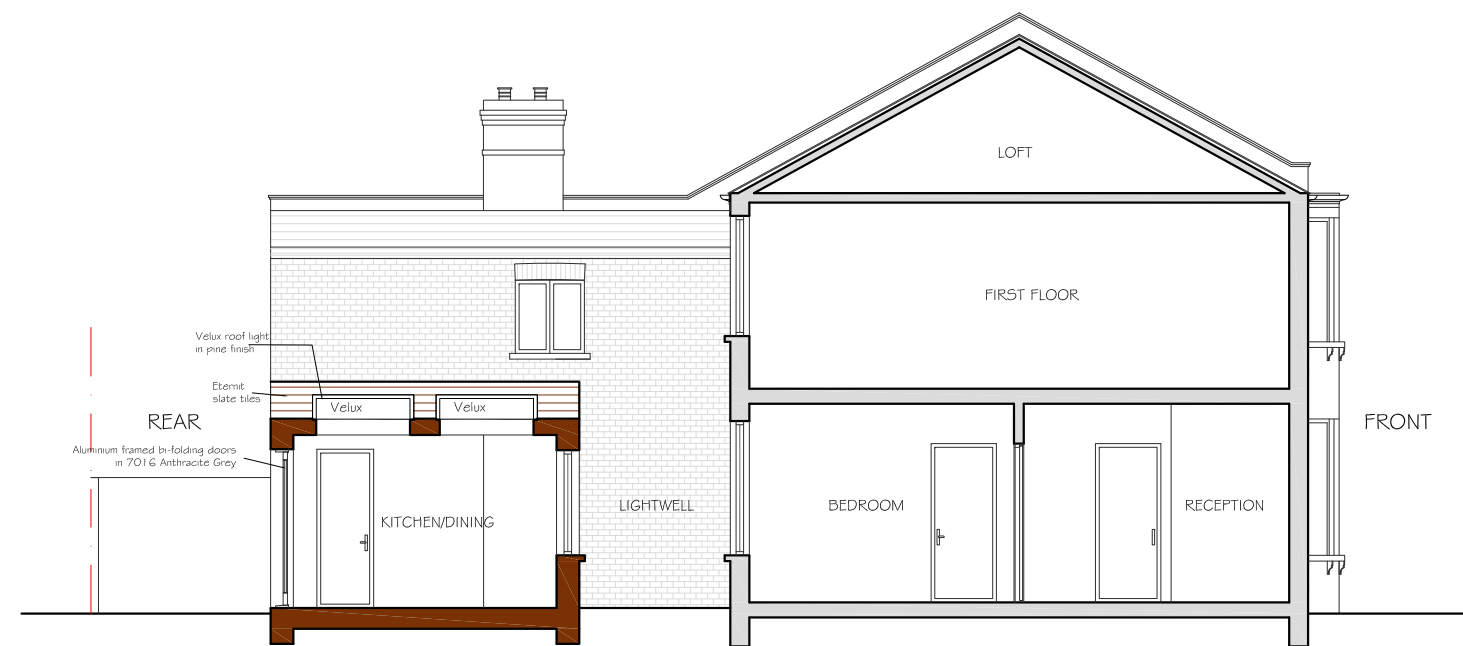

PROPOSED SECTIONAL ELEVATION  
SCALE: 1/100

REV	DATE	NOTES

CLIENT  
**C & G D**

DRAWINGS TO BE READ IN CONJUNCTION WITH RELEVANT DRAWING AND SPECS. FIGURED DIMENSIONS ONLY. DIMENSIONS SHOULD NOT BE RELIED UPON FOR THE PURPOSES OF ORDERING MATERIALS OR PLACING SUB-CONTRACT ORDERS, OR THE PLACEMENT OF ORDERS WITH THIRD PARTIES. THIRD PARTY SUPPLIERS TO TAKE THEIR OWN SITE MEASUREMENTS. IN THE EVENT THAT A CONTRACTOR OTHER THAN BUILD TEAM HOLBORN LIMITED IS APPOINTED TO EXECUTE THE WORKS, BUILD TEAM HOLBORN LIMITED ACCEPTS NO LIABILITY WHATSOEVER FOR THE SPECIFICATION, CALCULATION OR OTHER STRUCTURAL OR NON-STRUCTURAL INFORMATION AS IT SO EXISTS PERTAINING TO THE PROPOSED WORKS CONTAIN HEREWITH.

PROJECT  
**SHUTTLEWORTH ROAD  
LONDON SW11**

DRAWING TITLE  
**PROPOSED ELEVATIONS &  
SECTION**

SCALE 1:100@A3

DATE 03-02-2014 SM

DRAWN SM

DRAWING NO. P3

REV.

Meters @ 1:100 @ A3

**buildteam**  
the side return extension company

Unit 1F  
26-32 Voltaire Road  
London SW4 6DH

T 020 7495 6561  
info@buildteam.com  
www.buildteam.com