

CLIENT

TH

SOUTHWARK BRIDGE ROAD
LONDON SE1

PROPOSED BASEMENT
FLOOR PLAN

SCALE

1:100@A3


DRAWING NO.

P1

REV.

DATE
21-03-14

DRAWN
MKS

 


Meters @ 1:100 @ A3


REV DATE NOTES

DRAWINGS TO BE READ IN CONJUNCTION WITH RELEVANT DRAWING AND SPECS. FIGURED DIMENSIONS ONLY. ANY DISCREPANCIES ARE TO BE POINTED TO THE ARCHITECT. THE ARCHITECT IS NOT LIABLE FOR ANY FAULTS NOT RAISED IN THE EVENT THAT A CONTRACTOR OTHER THAN BUILD TEAM HOLBORN LIMITED IS APPOINTED TO EXECUTE THE WORKS. BUILD TEAM HOLBORN LIMITED ACCEPTS NO LIABILITY WHATSOEVER FOR THE SPECIFICATION, CALCULATION OR OTHER INFORMATION AS IT SO EXISTS PERTAINING TO THE PROPOSED WORKS CONTAINED HEREWITH.

DRAWING TITLE

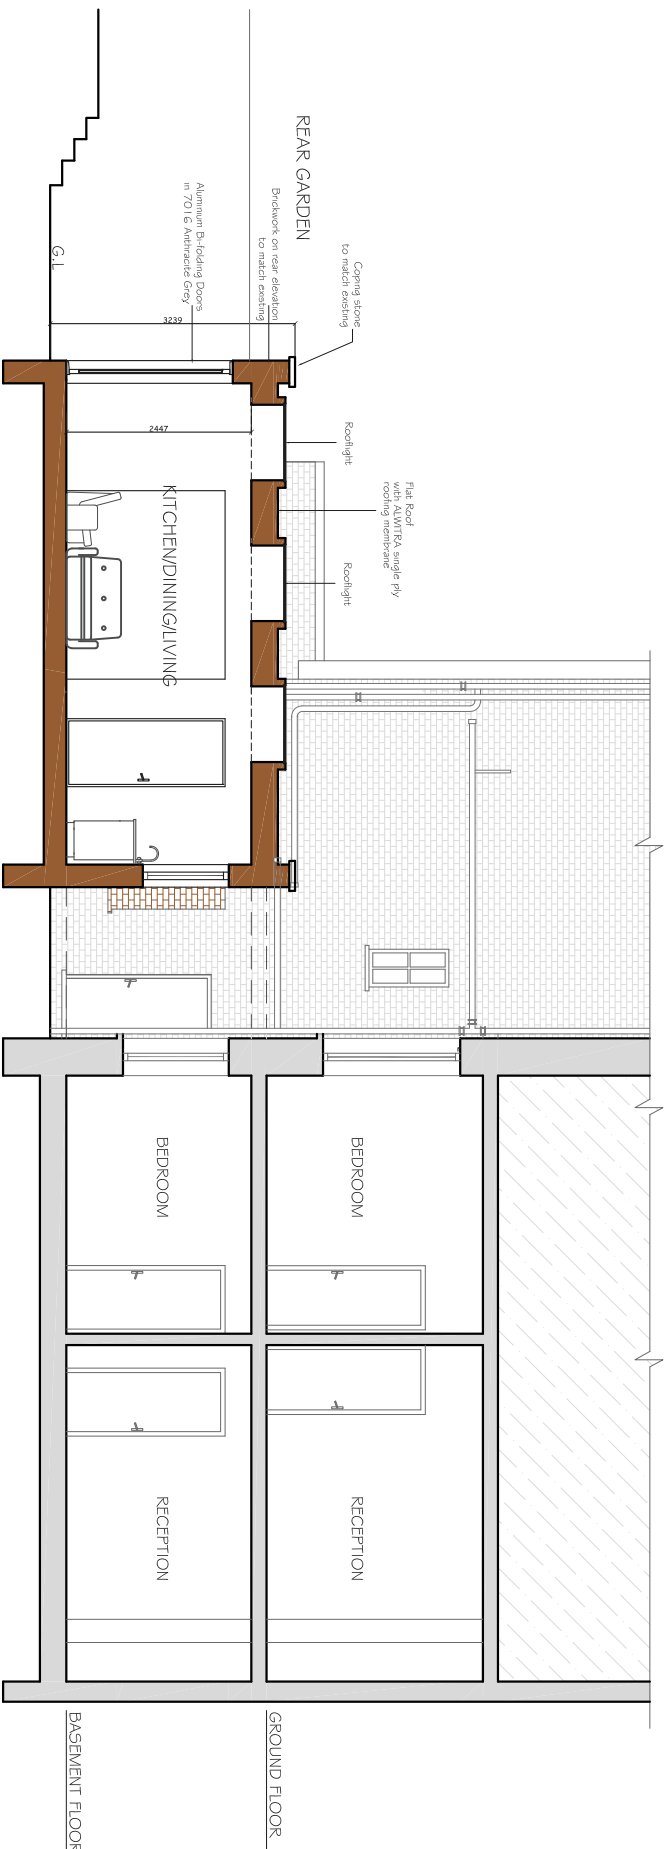

PROPOSED SECTIONAL ELEVATION
SCALE: 1:100

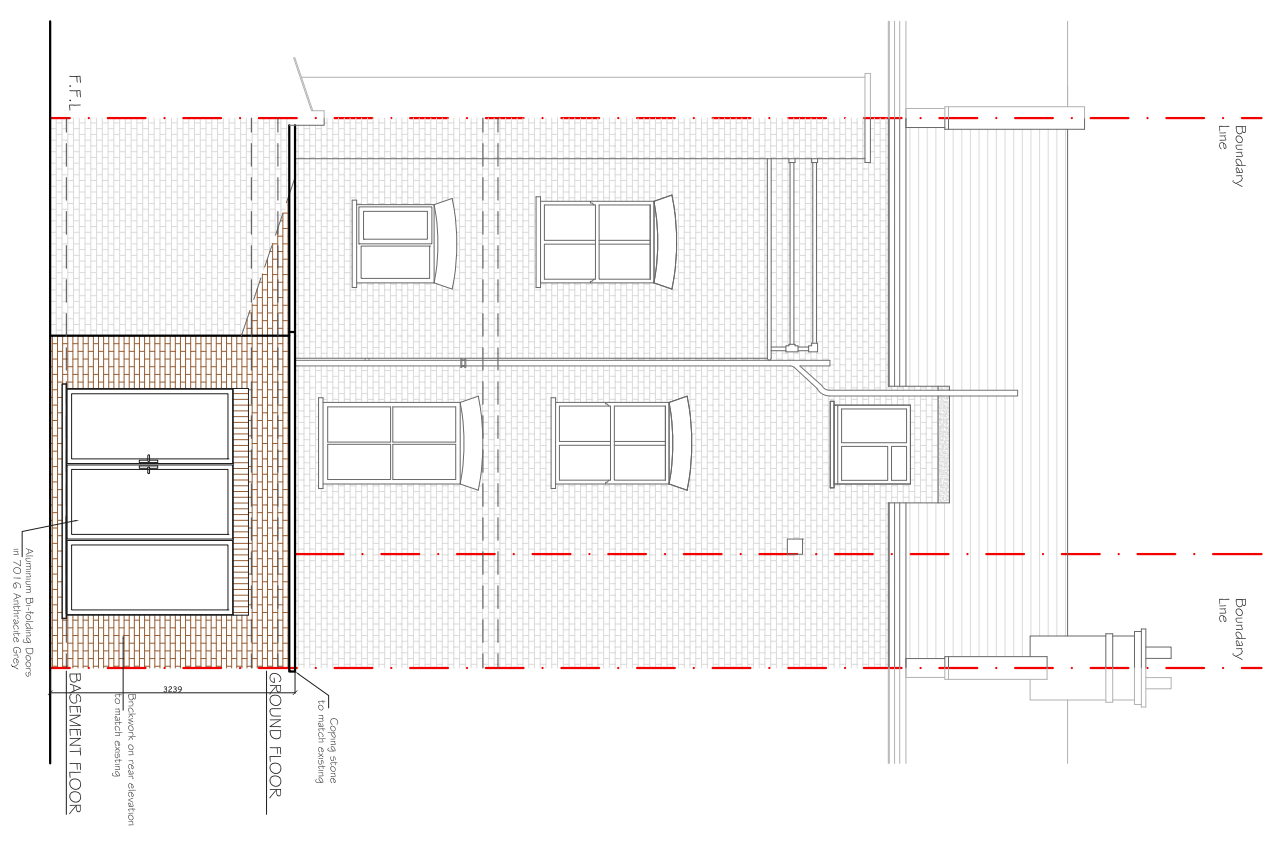

PROPOSED REAR ELEVATION
SCALE: 1:100

CLIENT

TH

SOUTHWARK BRIDGE ROAD
LONDON SE1

PROPOSED ELEVATION &
SECTION

DRAWING TITLE

SCALE

1:100@A3

DRAWING NO.

P2


REV.

DATE

21-03-14

DRAWN

MKS

 

Meters @ 1:100 @ A3

REV DATE NOTES

DRAWINGS TO BE READ IN CONJUNCTION WITH RELEVANT DRAWING AND SPECS. FIGURED DIMENSIONS ONLY. ANY DISCREPANCIES ARE TO BE POINTED TO THE ARCHITECT. THE ARCHITECT IS NOT LIABLE FOR ANY FAULTS NOT RAISED IN THE EVENT THAT A CONTRACTOR OTHER THAN BUILD TEAM HOLBORN LIMITED IS APPOINTED TO EXECUTE THE WORKS. BUILD TEAM HOLBORN LIMITED ACCEPTS NO LIABILITY WHATSOEVER FOR THE SPECIFICATION, CALCULATION OR OTHER INFORMATION AS IT SO EXISTS PERTAINING TO THE PROPOSED WORKS CONTAINED HEREWITH.