

NOTE: all detailed measurements are approximate

UP

LIVING

KITCHEN

HALLWAY

UTILITY

UP

WC


move garden back by 1m

BOUNDARY LINE

BOUNDARY LINE

PROPOSED GROUND FLOOR PLAN B
SCALE 1:50

NOTE: all detailed measurements are approximate

 

REV	DATE	NOTES

CLIENT	S B
PROJECT	UNION SQUARE N1
DRAWING TITLE	PROPOSED GROUND FLOOR PLAN

SCALE	1:50@A3
DATE	15-01-16
DRAWN	SC


DRAWING NO.	PP 1	REV.	
<p>Meters @ 1:50@ A3</p>			

designteam
the kitchen extension company

342 Clapham Road
London
SW9 9AJ


Tel: 0207 242 5353
hello@designteam.co.uk
www.designteam.co.uk

BOUNDARY LINE

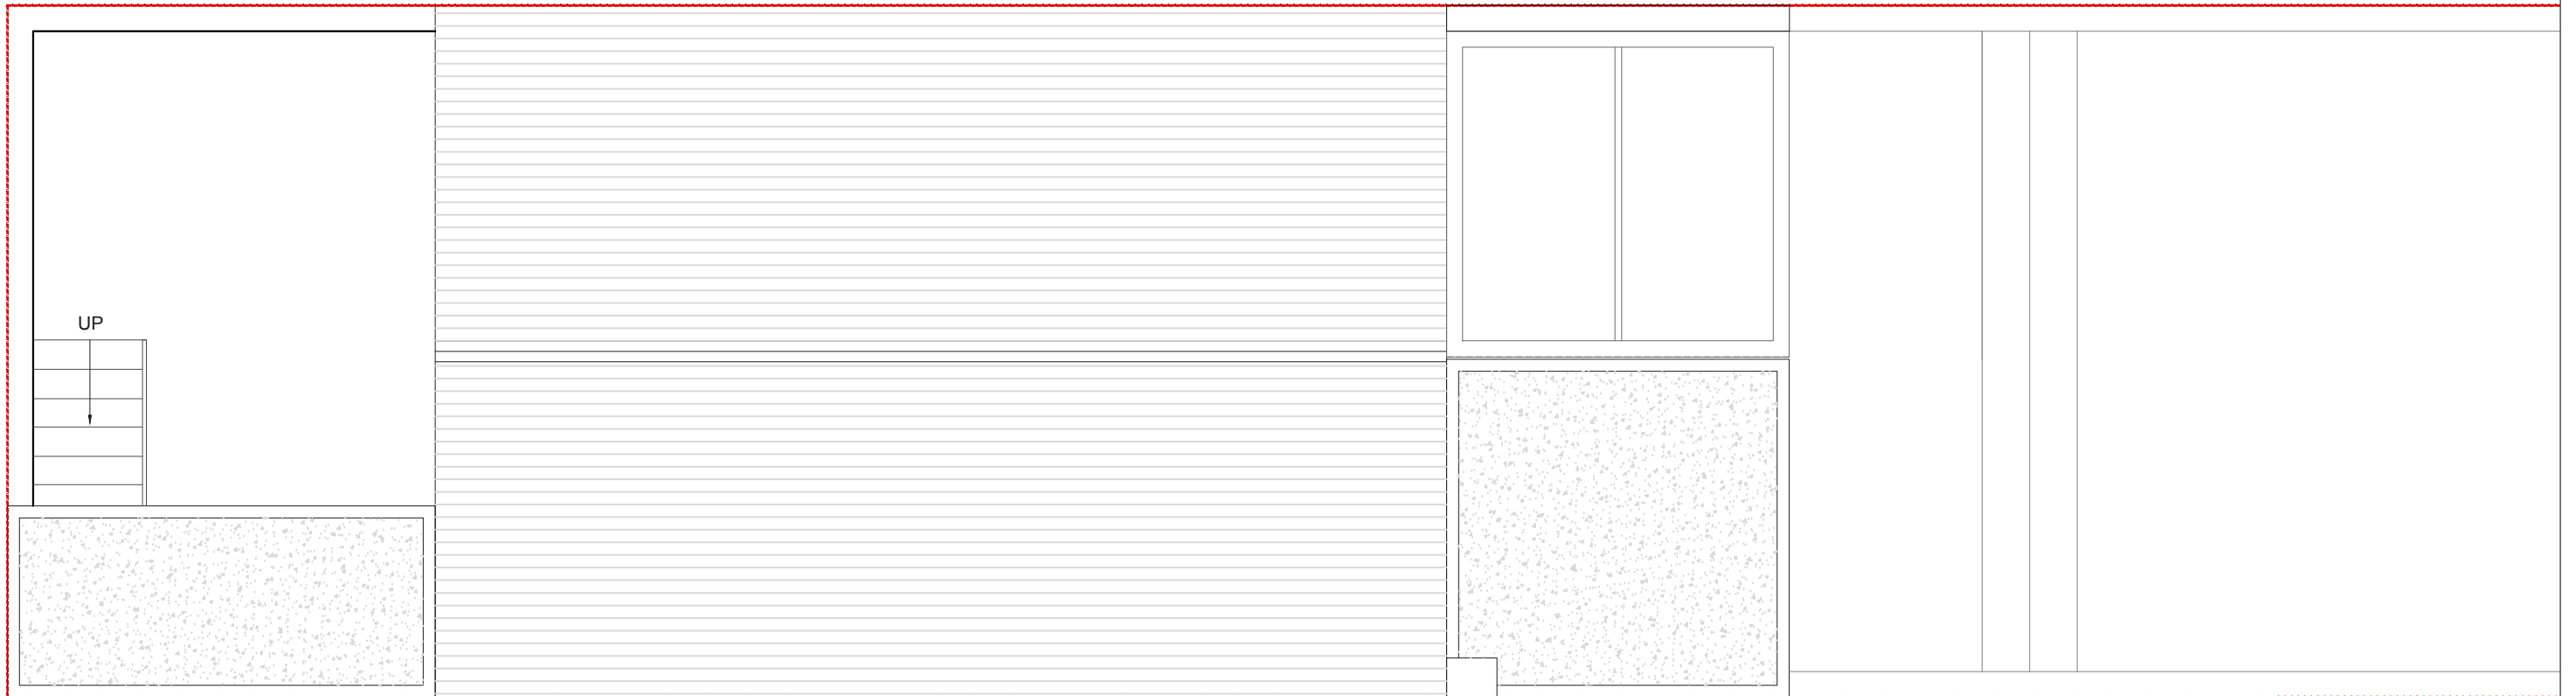

BOUNDARY LINE

PROPOSED ROOF PLAN
SCALE 1:50

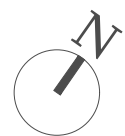

			CLIENT	S B	PROJECT	UNION SQUARE N1	SCALE	1:50@A3	DRAWING NO.	PP 2	REV.	
					DRAWING TITLE	PROPOSED ROOF PLAN	DATE	15-01-16	DRAWN	SC		
REV	DATE	NOTES					<p>Meters @ 1:50@ A3</p>			<p>the kitchen extension company</p> <p>342 Clapham Road London SW9 9AJ Tel: 0207 242 5353 hello@designteam.co.uk www.designteam.co.uk</p>		




EXISTING REAR ELEVATION
SCALE 1:100



EXISTING SECTION AA
SCALE 1:100



PROPOSED REAR ELEVATION
SCALE 1:100

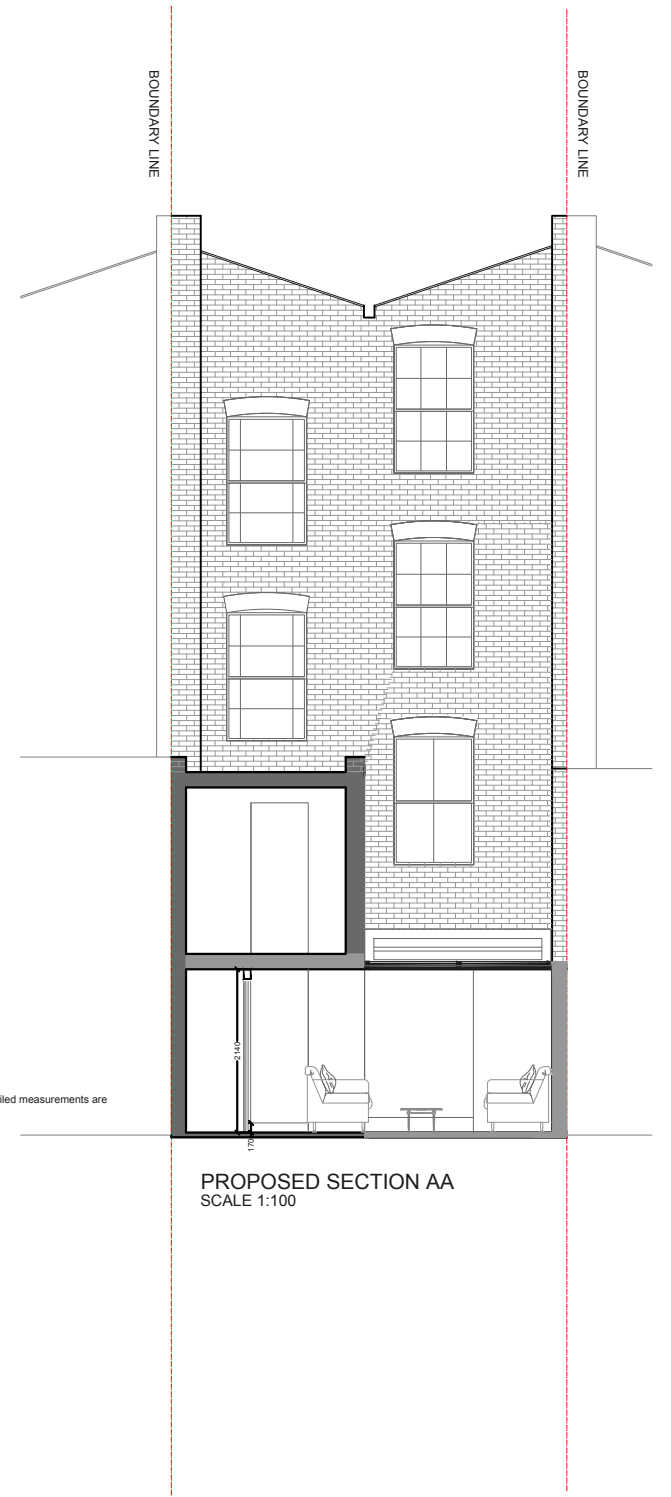

PROPOSED SECTION AA
SCALE 1:100

NOTE: all detailed measurements are approximate


REV	DATE	NOTES

CLIENT	S B
DRAWING TITLE	REAR ELEVATIONS AND SECTIONS

PROJECT	UNION SQUARE N1
DRAWING TITLE	REAR ELEVATIONS AND SECTIONS

SCALE	1:100@A3
DATE	15-01-16
DRAWN	SC

DRAWING NO.	PP 3
REV.	

 

designteam
the kitchen extension company
342 Clapham Road London SW9 9AJ
Tel: 0207 242 5353
hello@designteam.co.uk
www.designteam.co.uk