


NOTE: all detailed measurements are approximate

NOTE: all recessed beams assume that the floor thickness is 6 inches. this cannot be confirmed until the opening up work during the build phase


			CLIENT  C C	PROJECT  LORNE ROAD N4	SCALE 1:50@A3	DRAWING NO.  PP 1	REV.	<div>designteam</div> <div>the kitchen extension company</div> <div>342 Clapham Road London SW9 9AJ</div> <div>Tel: 0207 242 5353 hello@designteam.co.uk www.designteam.co.uk</div>
					DATE 29-06-16			
					<div>00.511.522.5</div> <div>Meters @ 1:50@ A3</div>			
			DRAWING TITLE  PROPOSED GROUND FLOOR PLAN					
REV	DATE	NOTES						

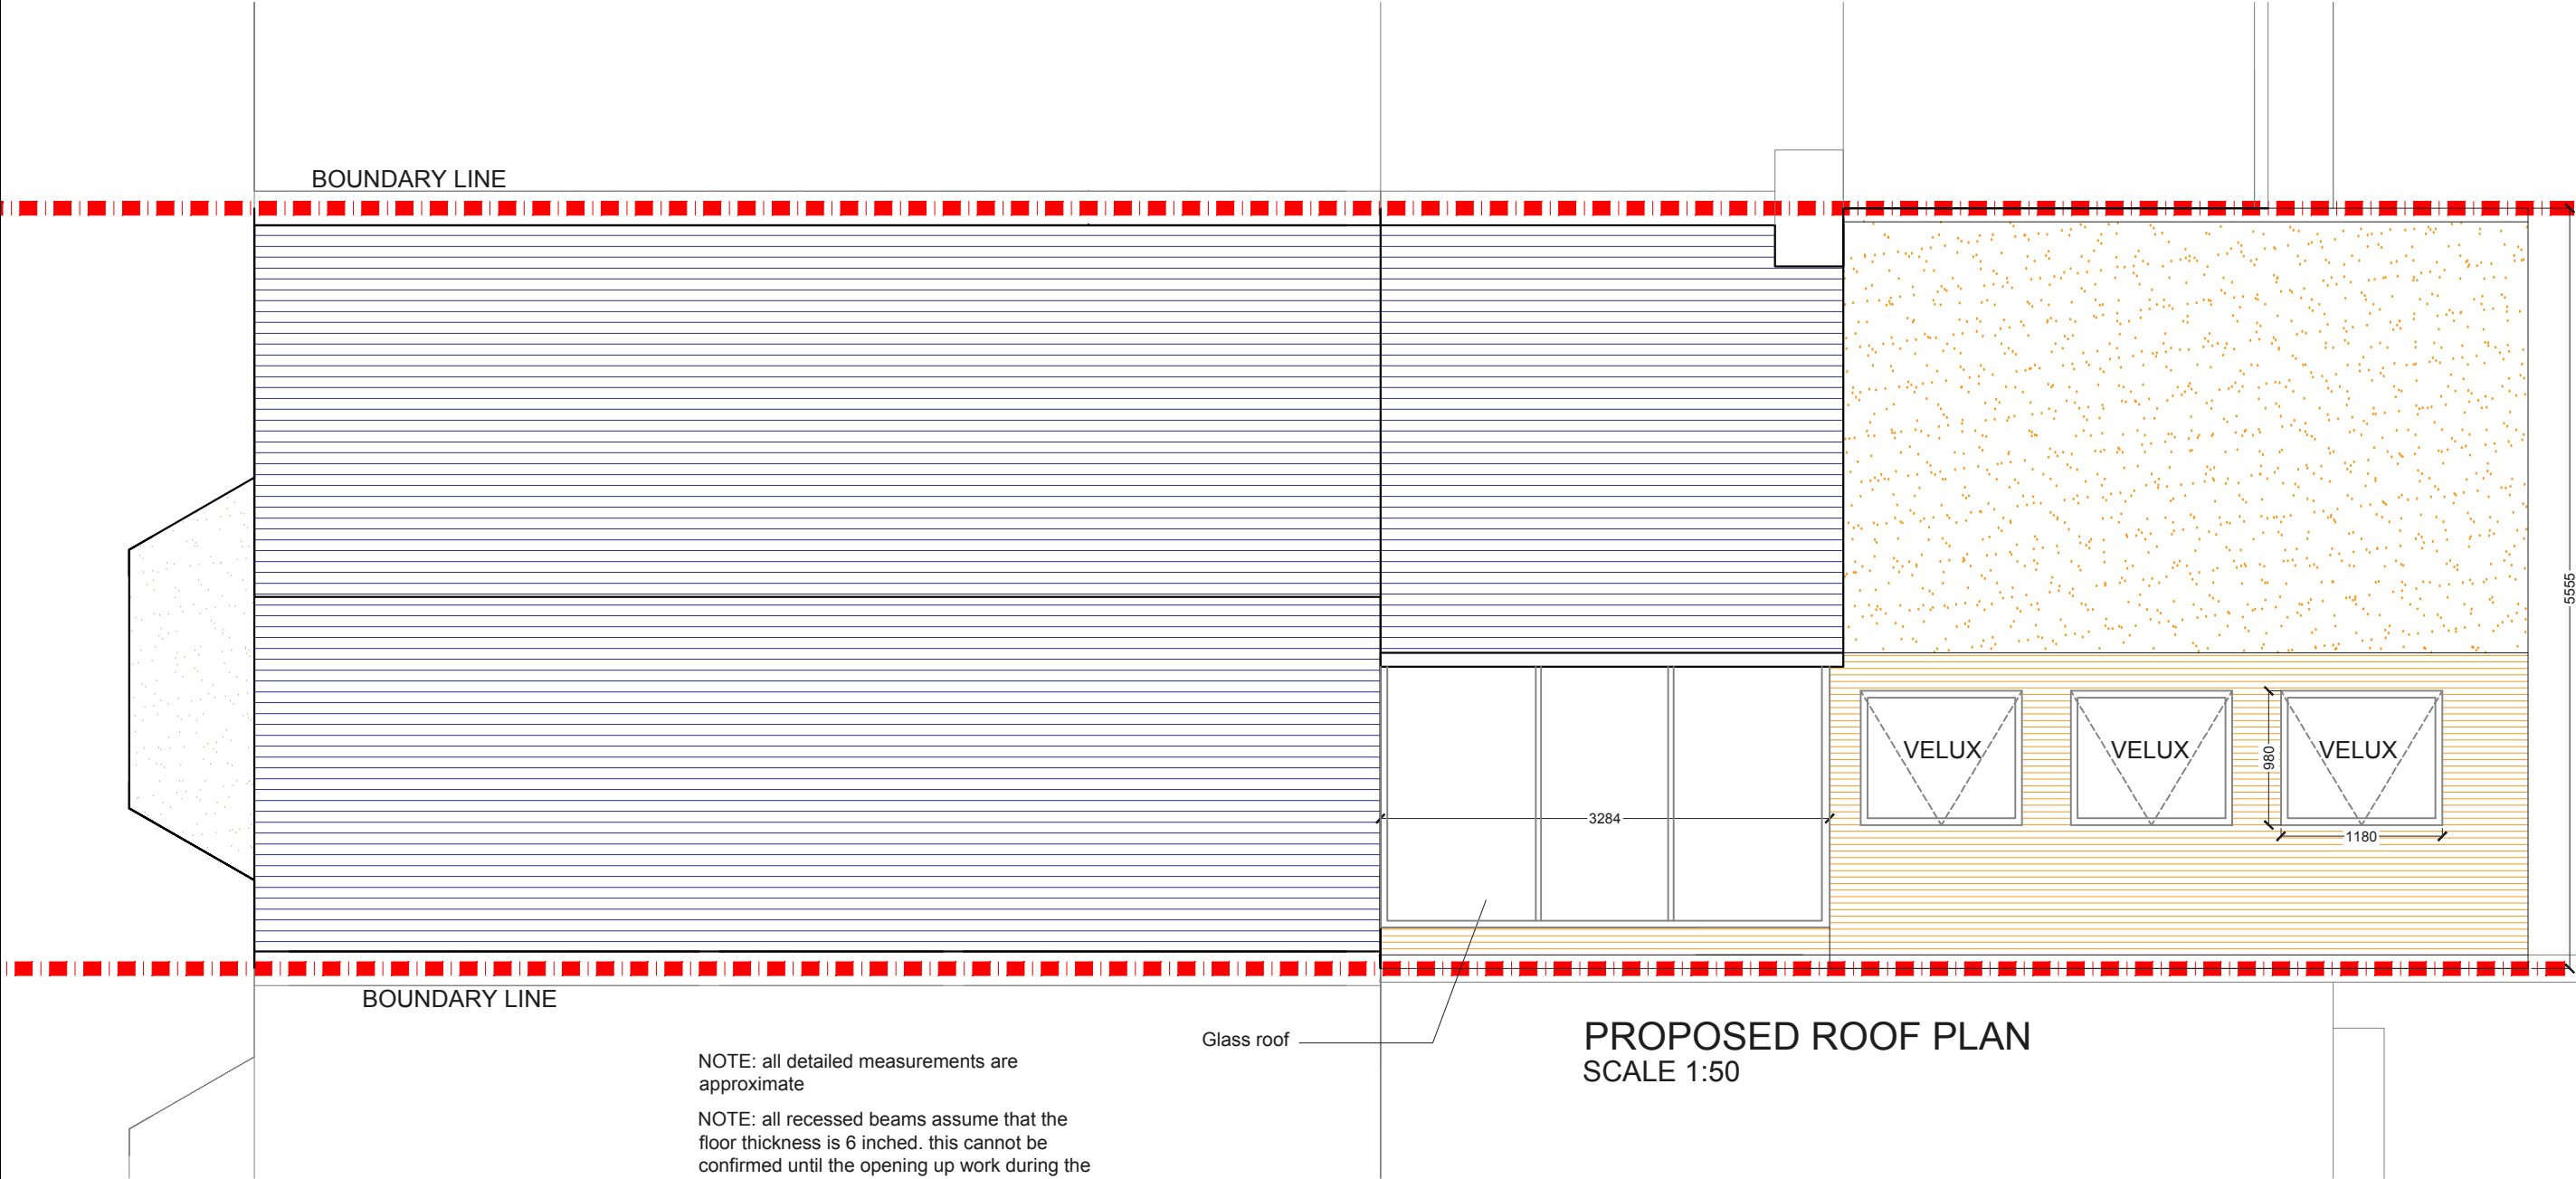


			CLIENT  C C	PROJECT  LORNE ROAD N4	SCALE 1:50@A3		DRAWING NO.  PP 2	REV.	<div>design<b>team</b></div> <div>the kitchen extension company</div> <div>342 Clapham Road London SW9 9AJ</div> <div>Tel: 0207 242 5353 hello@designteam.co.uk www.designteam.co.uk</div>			
					DATE 29-06-16	DRAWN SD						
					DRAWING TITLE					0 0.5 1 1.5 2 2.5		
					PROPOSED ROOF PLAN					Meters @ 1:50@ A3		
REV	DATE	NOTES										

NOTE: all detailed measurements are approximate


NOTE: all recessed beams assume that the floor thickness is 6 inches. this cannot be confirmed until the opening up work during the build phase

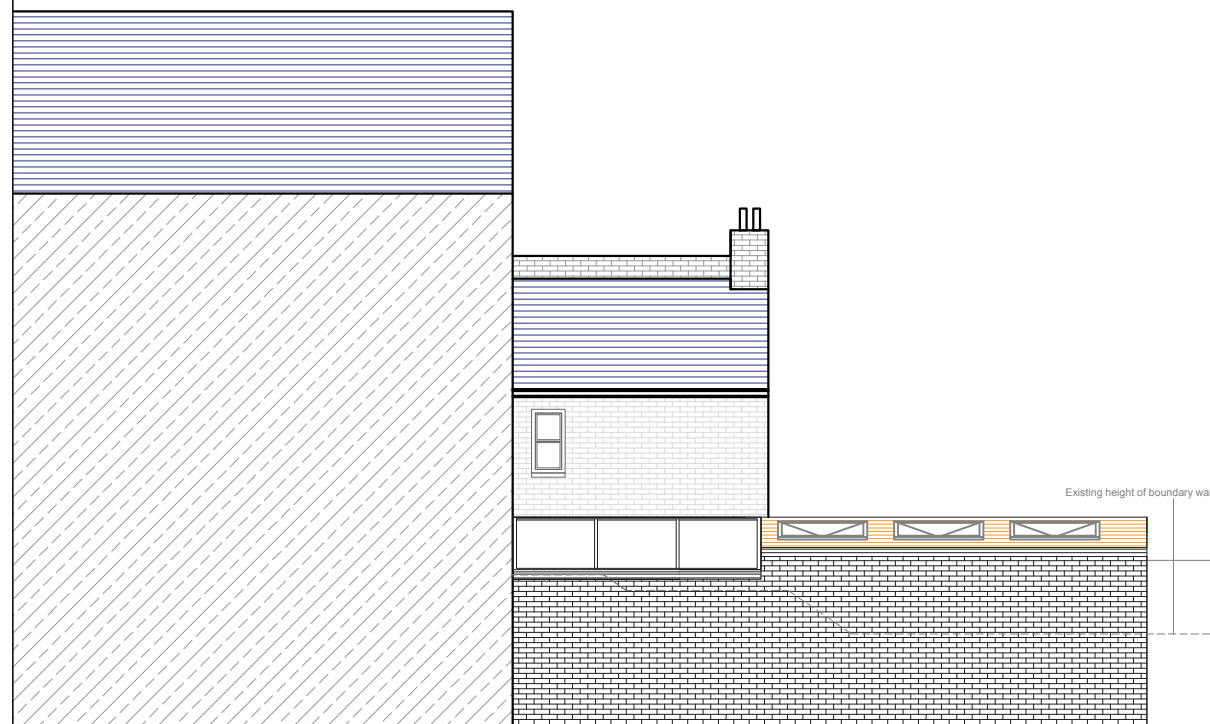

PROPOSED SIDE ELEVATION  
SCALE 1:100

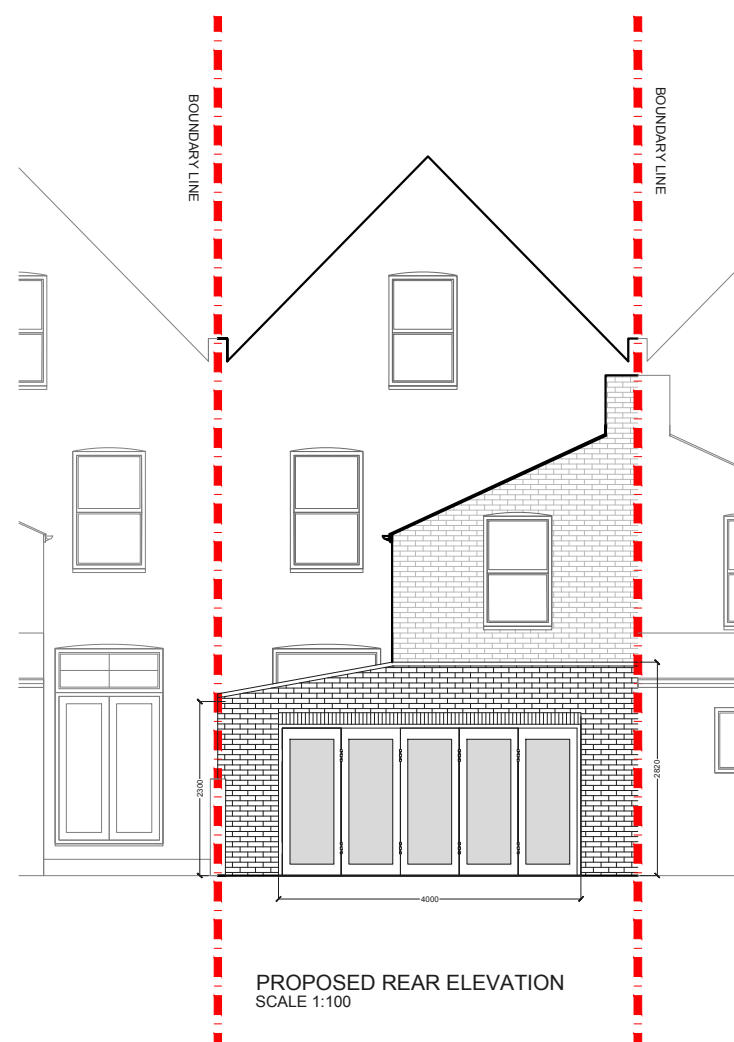

PROPOSED REAR ELEVATION  
SCALE 1:100

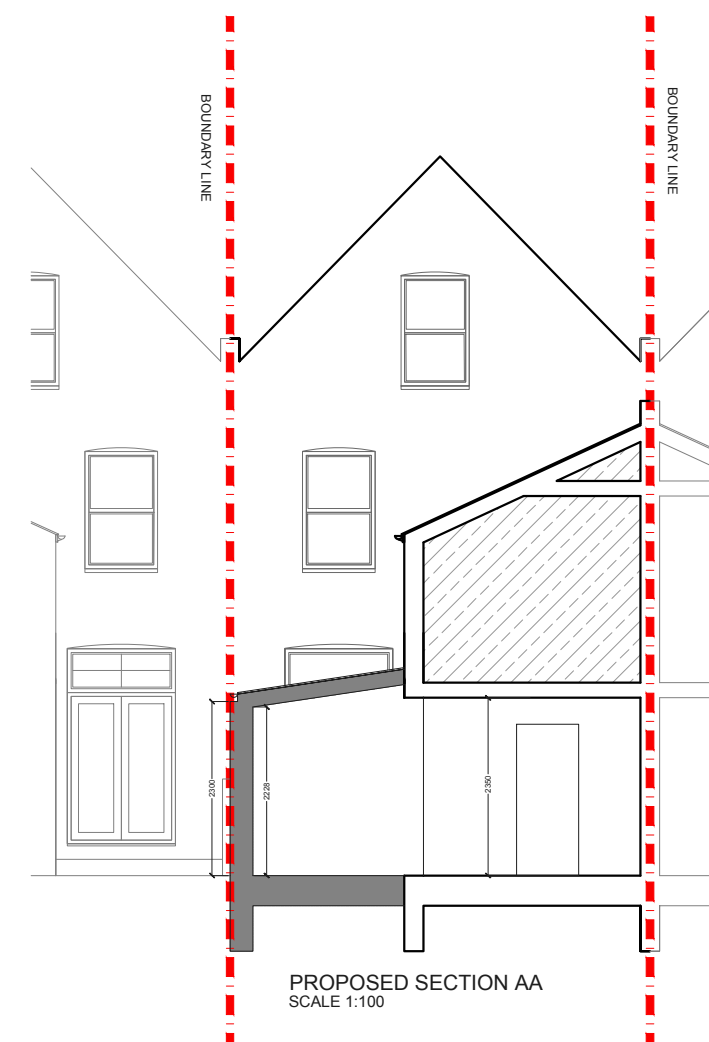

PROPOSED SECTION AA  
SCALE 1:100

			CLIENT  C C	PROJECT  LORNE ROAD N4	SCALE 1:100@A3	DRAWING NO.	REV.	<div>designteam</div> <div>the kitchen extension company</div> <div>342 Clapham Road London SW9 9AJ</div> <div>Tel: 0207 242 5353 hello@designteam.co.uk www.designteam.co.uk</div>	
					DATE 29-06-16	DRAWN SD			PP 3
					DRAWING TITLE  PROPOSED ELEVATIONS & SECTION				<div><div>012345</div><div>Meters @ 1:100@ A3</div></div>
REV	DATE	NOTES							