

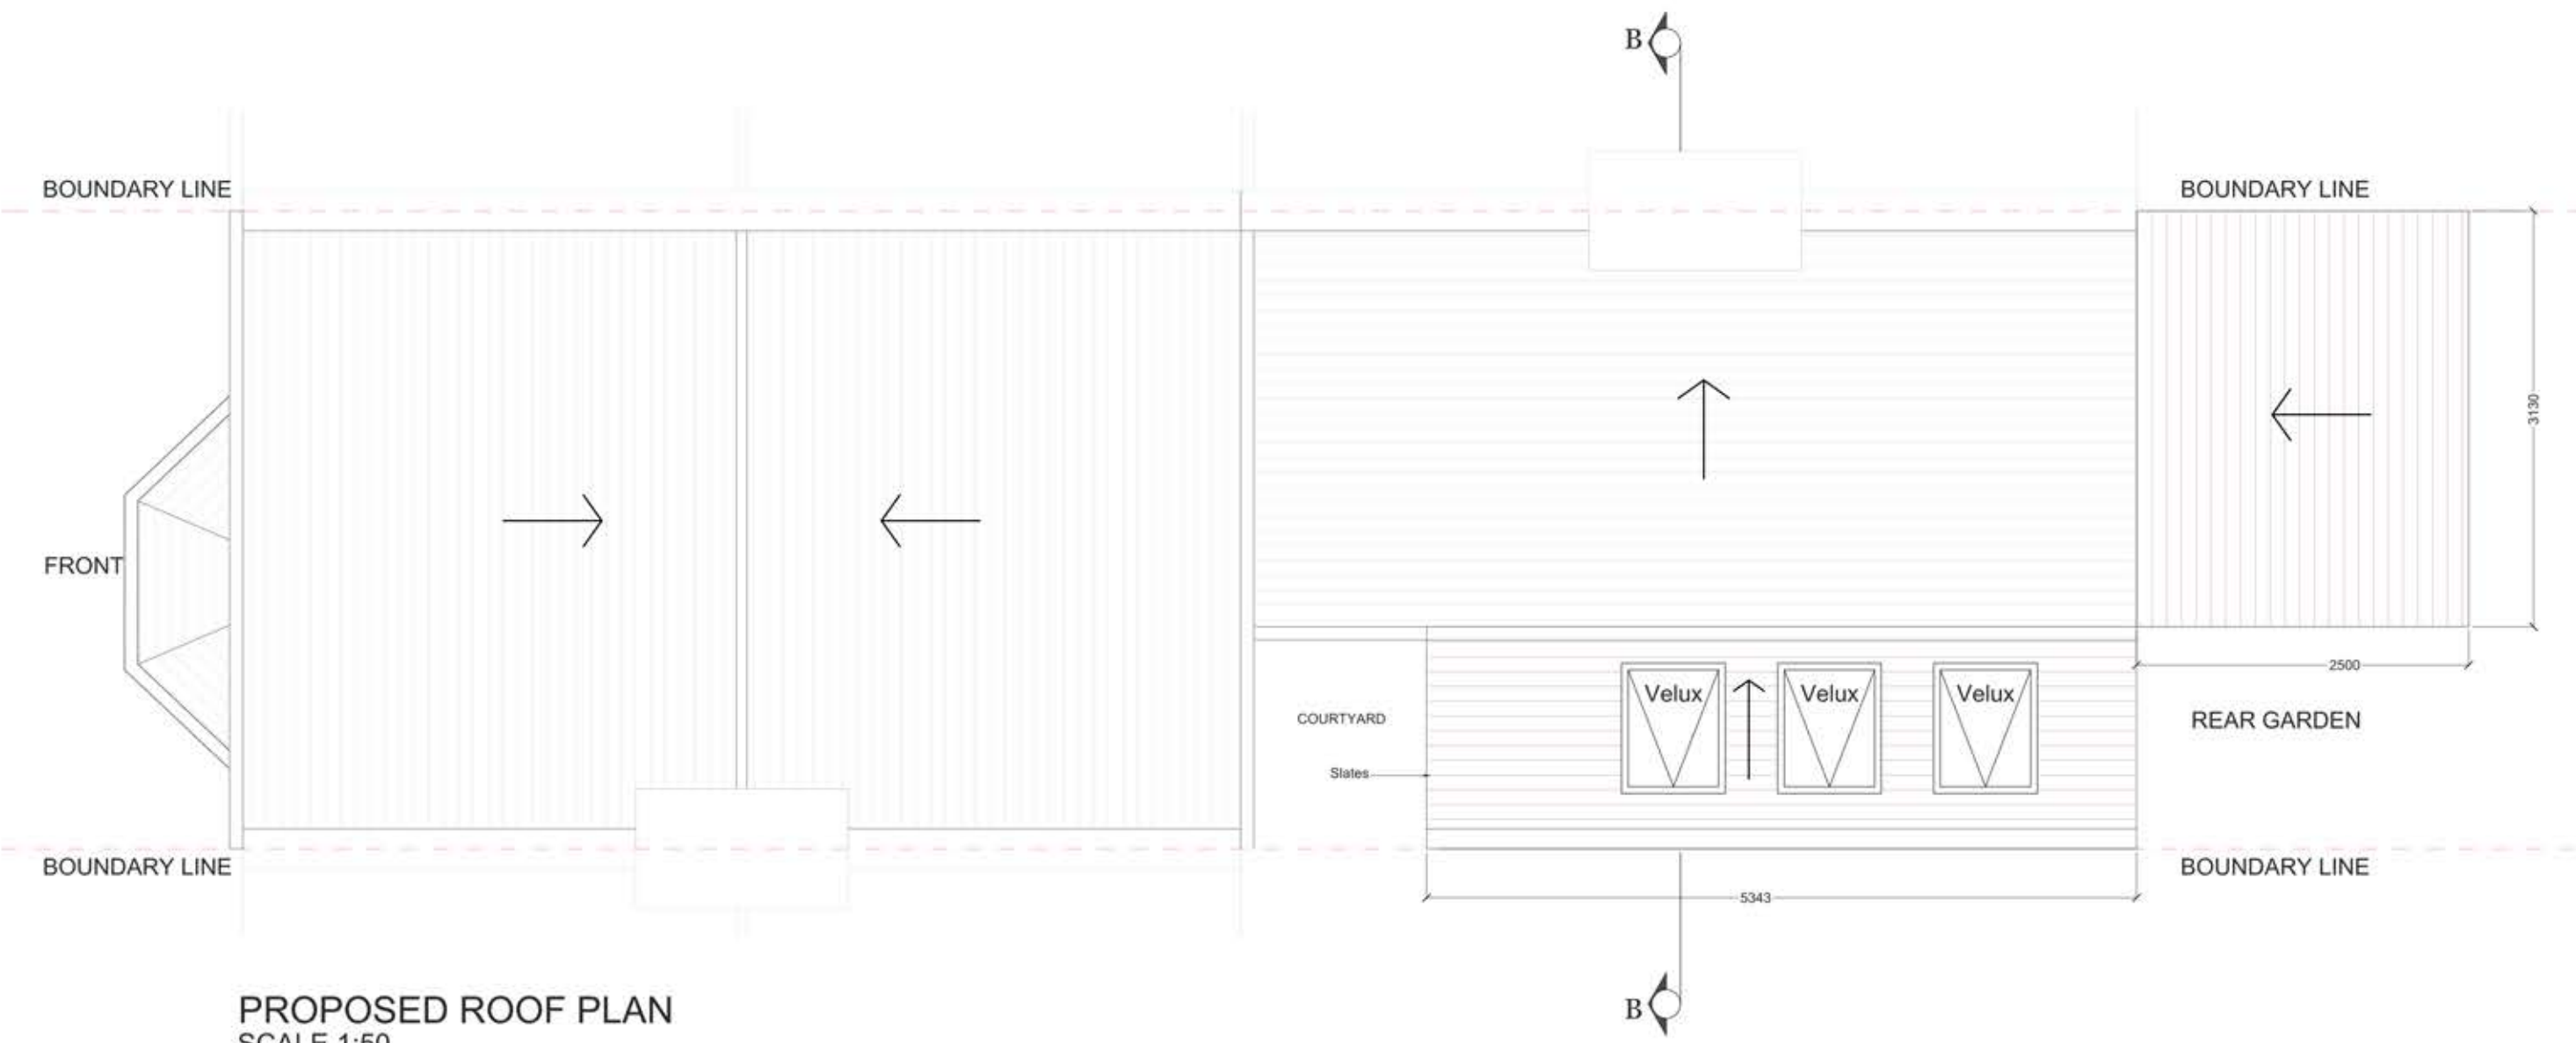


			CLIENT <div>RS & CR</div>	PROJECT	GROUND FLOOR FLAT 20 SULINA ROAD SW2		SCALE	1:50@A3		DRAWING NO.	REV.	<div>buildteam</div> <div>the side return extension company</div> <div>Unit 1F 26-32 Voltaire Road London SW4 6DH</div> <div>T 020 7495 6561 info@buildteam.com www.buildteam.com</div>	
				DRAWING TITLE PROPOSED GROUND FLOOR PLAN	DATE	02-06-15	DRAWN	GOK					
					<div><div>00.511.522.5</div><div>Meters @ 1:50@ A3</div></div>								
REV.	DATE	NOTES											

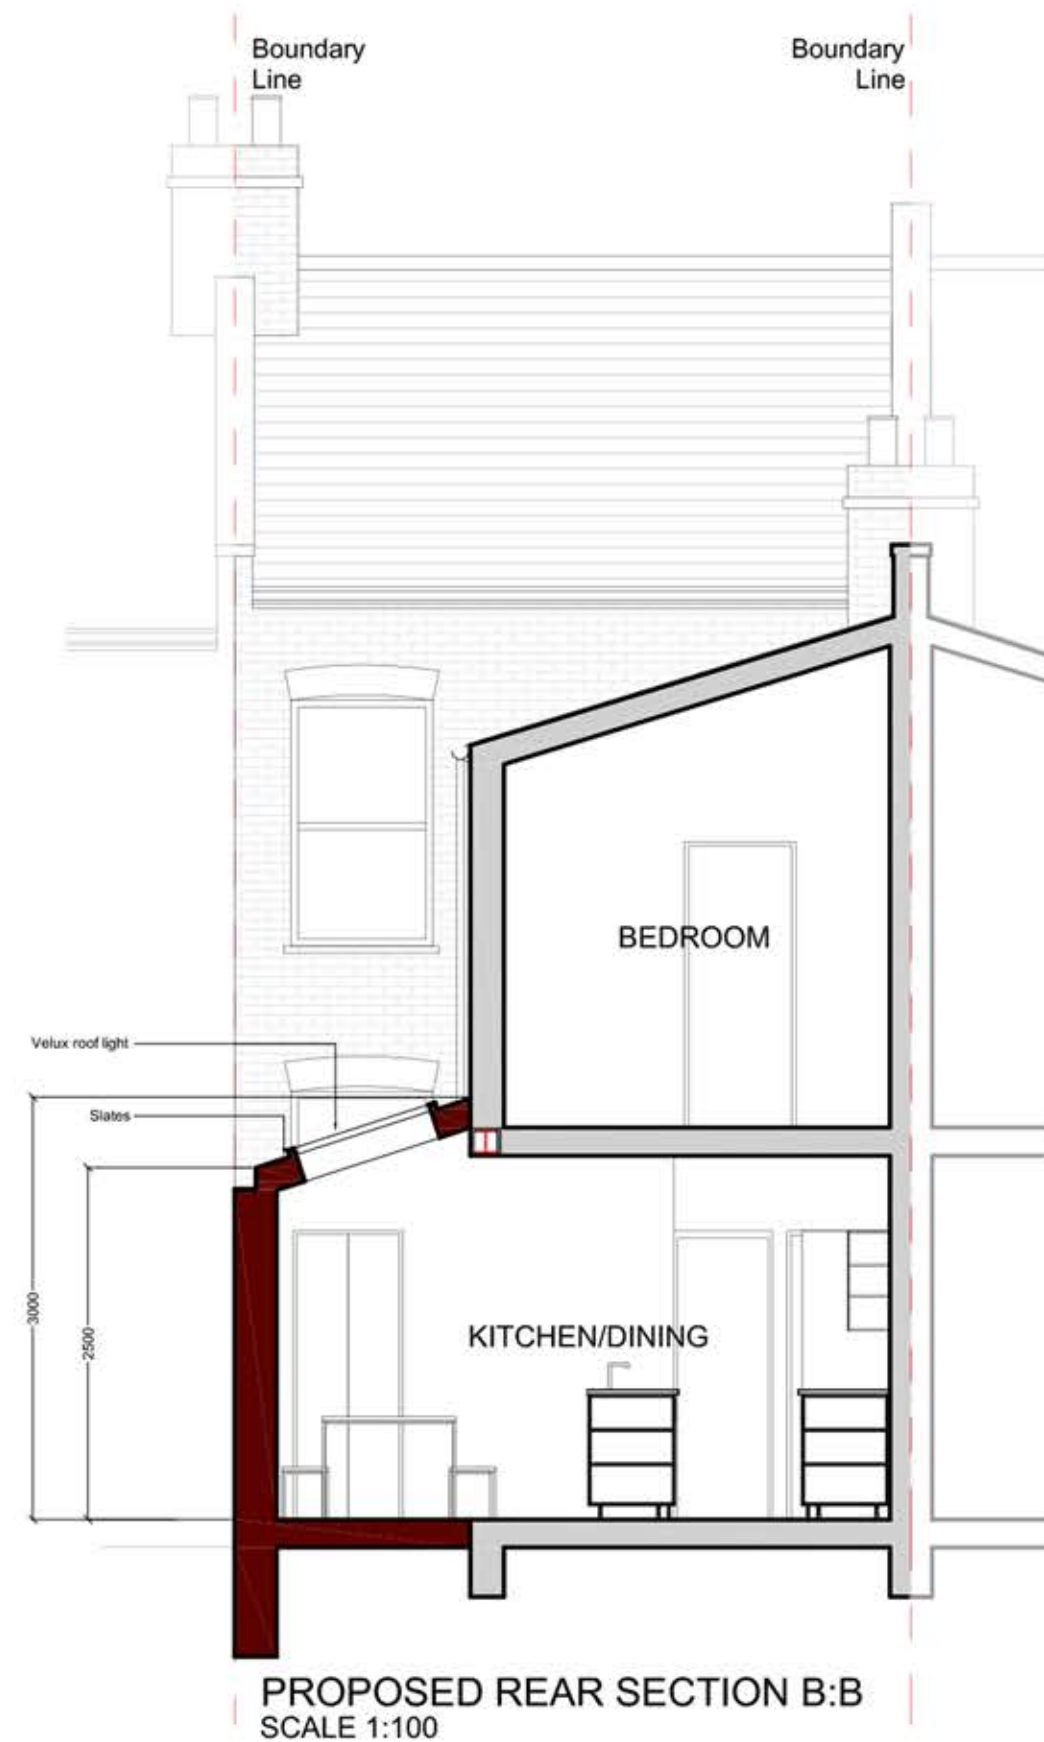

			CLIENT RS & CR	PROJECT GROUND FLOOR FLAT 20 SULINA ROAD SW2	SCALE 1:50@A3	DRAWING NO.	REV.	<div>buildteam</div> <div>the side return extension company</div> <div>Unit 1F 26-32 Voltaire Road London SW4 6DH</div> <div>T 020 7495 6561 info@buildteam.com www.buildteam.com</div>
					DATE 02-06-15			
				DRAWING TITLE PROPOSED ROOF PLAN	<div>00.511.522.5</div> <div>Meters @ 1:50@ A3</div>			
REV	DATE	NOTES						

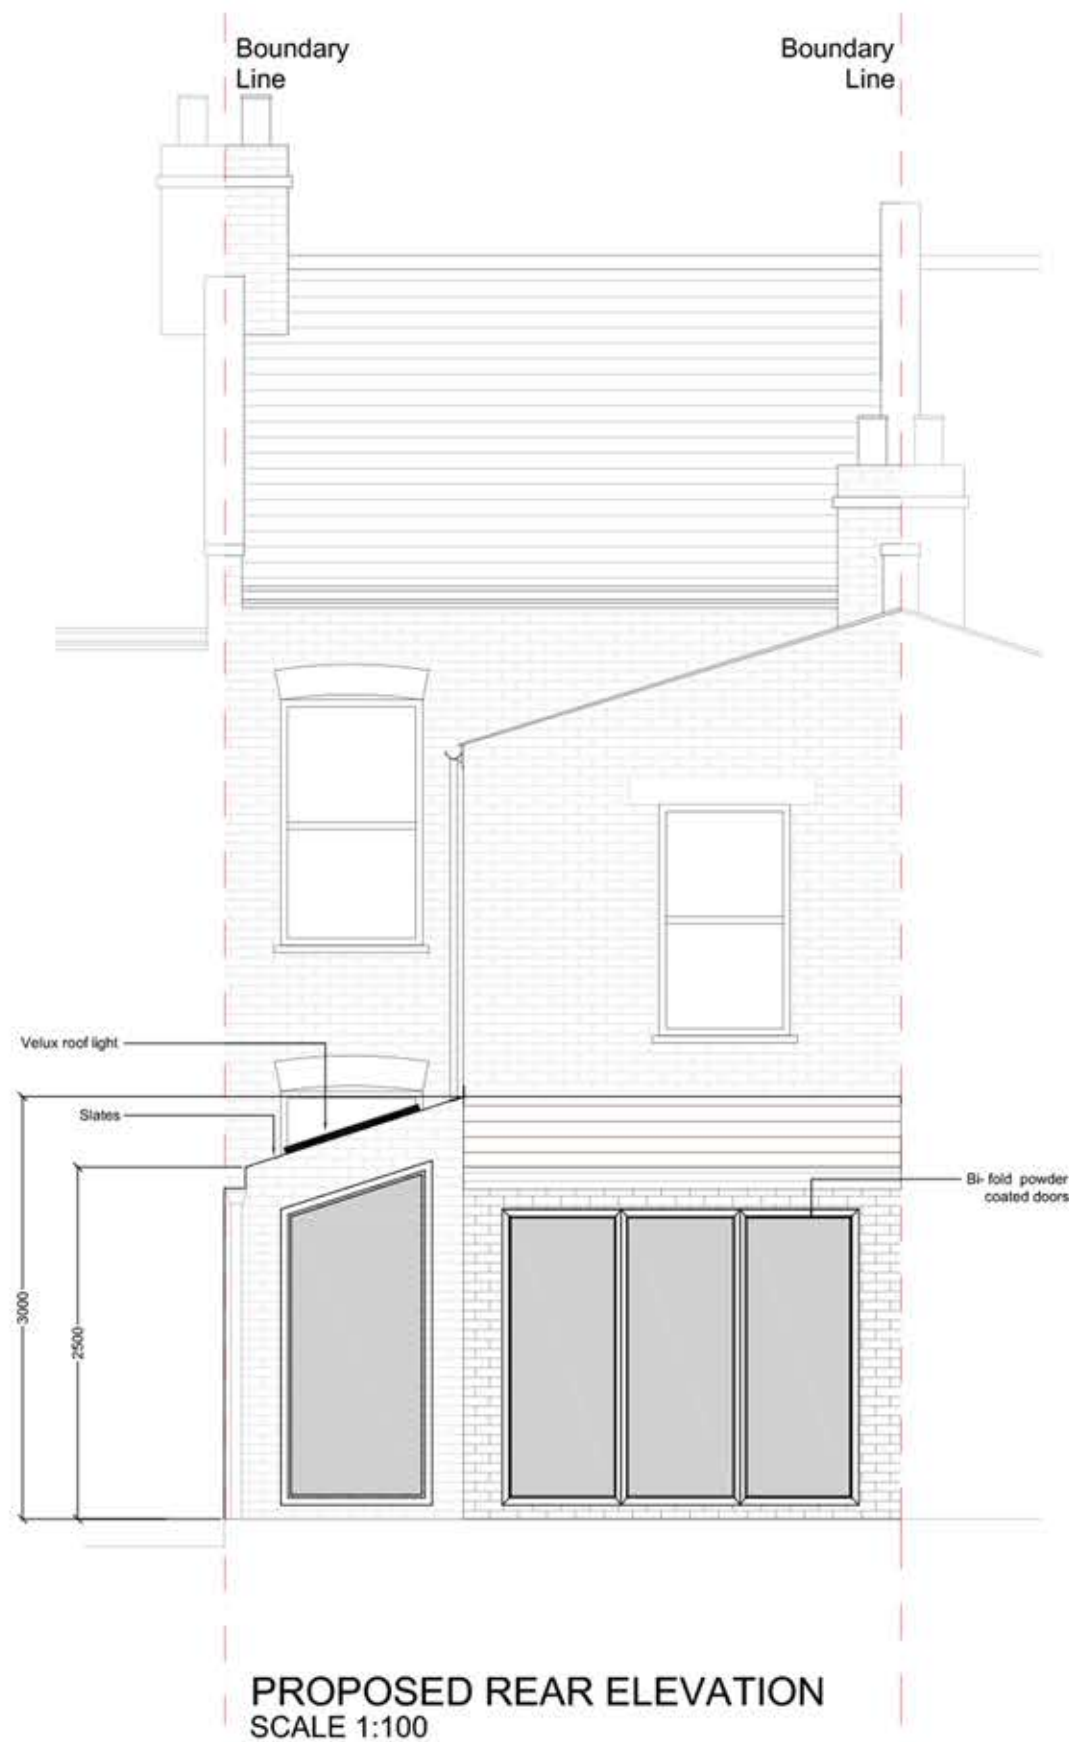

REV	DATE	NOTES

CLIENT	RS & CR

PROJECT	GROUND FLOOR FLAT 20 SULINA ROAD SW2
DRAWING TITLE	PROPOSED REAR ELEVATION AND SECTION B:B

SCALE	1:100@A3	DRAWING NO.	REV.
DATE	02-06-15	DRAWN	GOK
<p>Meters @ 1:50@ A3</p>			

buildteam the side return extension company Unit 1F 26-32 Voltaire Road London SW4 6DH T 020 7495 6561 info@buildteam.com www.buildteam.com
