


NOTES: All detailed measurements are approximate.

NOTES: All measurements of neighbouring properties are approximate including garden levels and will be subject to Party Wall Matters.

NOTES: All recessed beams assume that the floor thickness is 6 inches. This cannot be confirmed until the opening up work during the build phase.

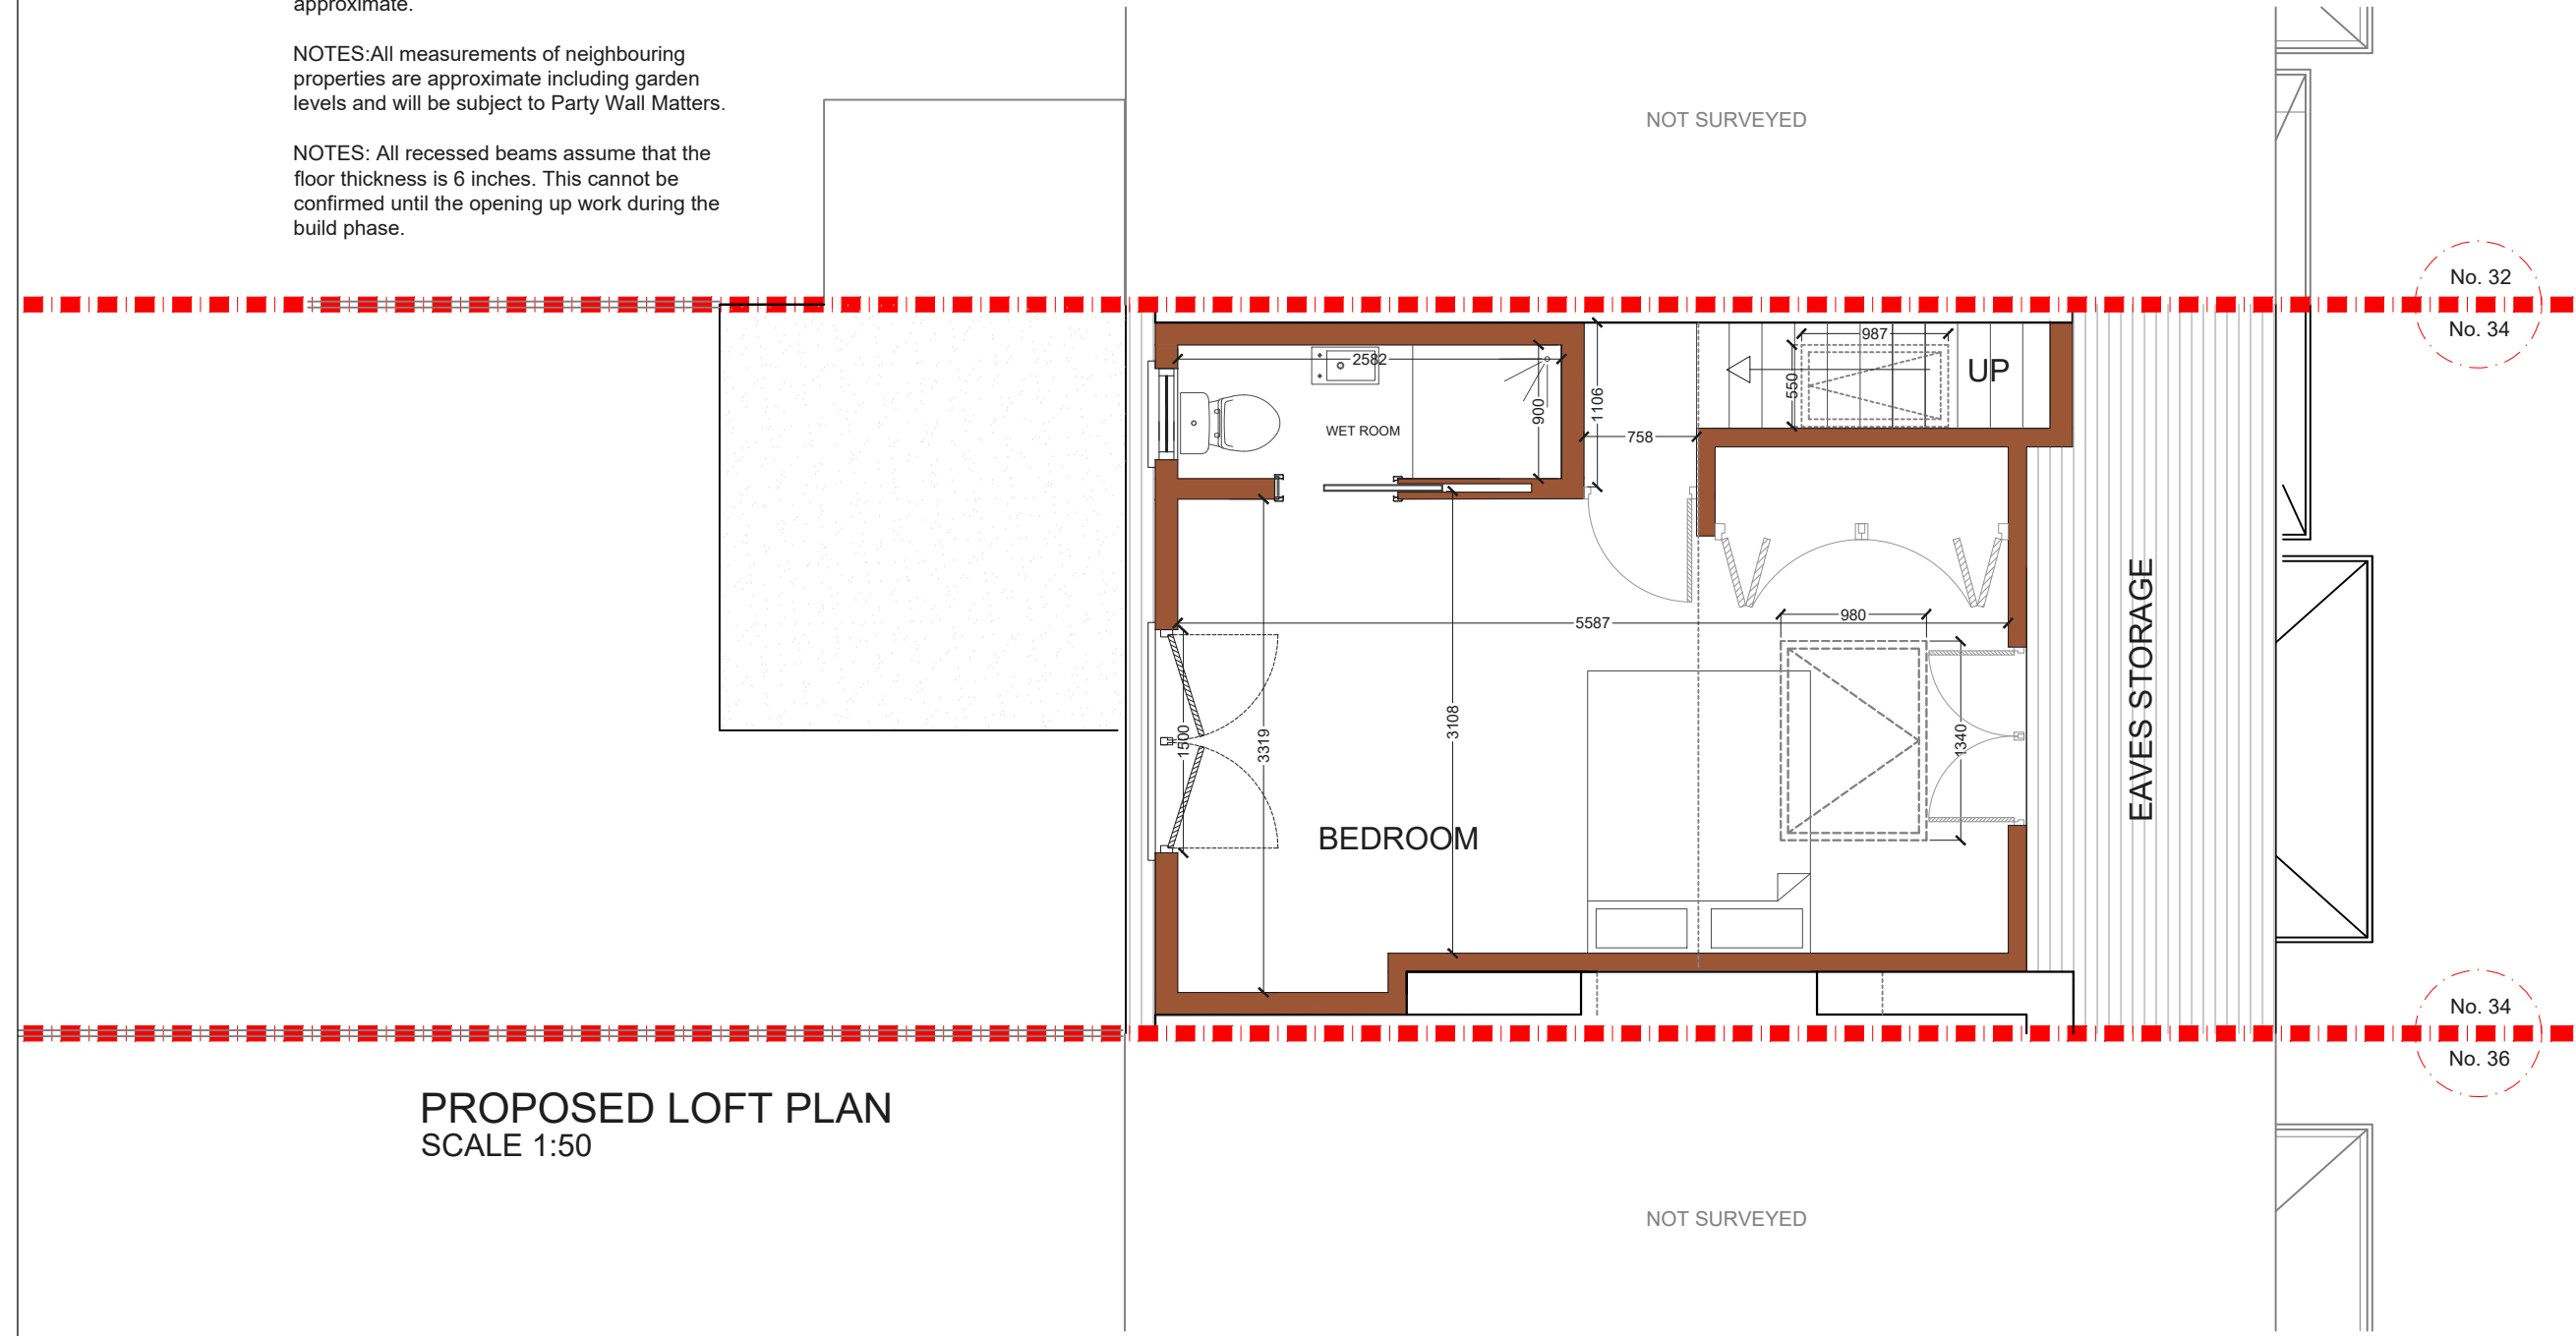

PROPOSED LOFT PLAN
SCALE 1:50



REV	DATE	NOTES

CLIENT	DB
--------	----

PROJECT	SKINNERS LANE KT21
DRAWING TITLE	PROPOSED LOFT FLOOR PLAN

SCALE	1:50@A3	DRAWING NO.	P-1	REV.	
DATE	17-04-18	DRAWN	SD		
<p>Meters @ 1:50@ A3</p>					


designteam

342 Clapham Road London SW9 9AJ
 Tel: 0207 242 5353
 hello@designteam.co.uk
 www.designteam.co.uk

NOTES: All detailed measurements are approximate.

NOTES: All measurements of neighbouring properties are approximate including garden levels and will be subject to Party Wall Matters.

NOTES: All recessed beams assume that the floor thickness is 6 inches. This cannot be confirmed until the opening up work during the build phase.

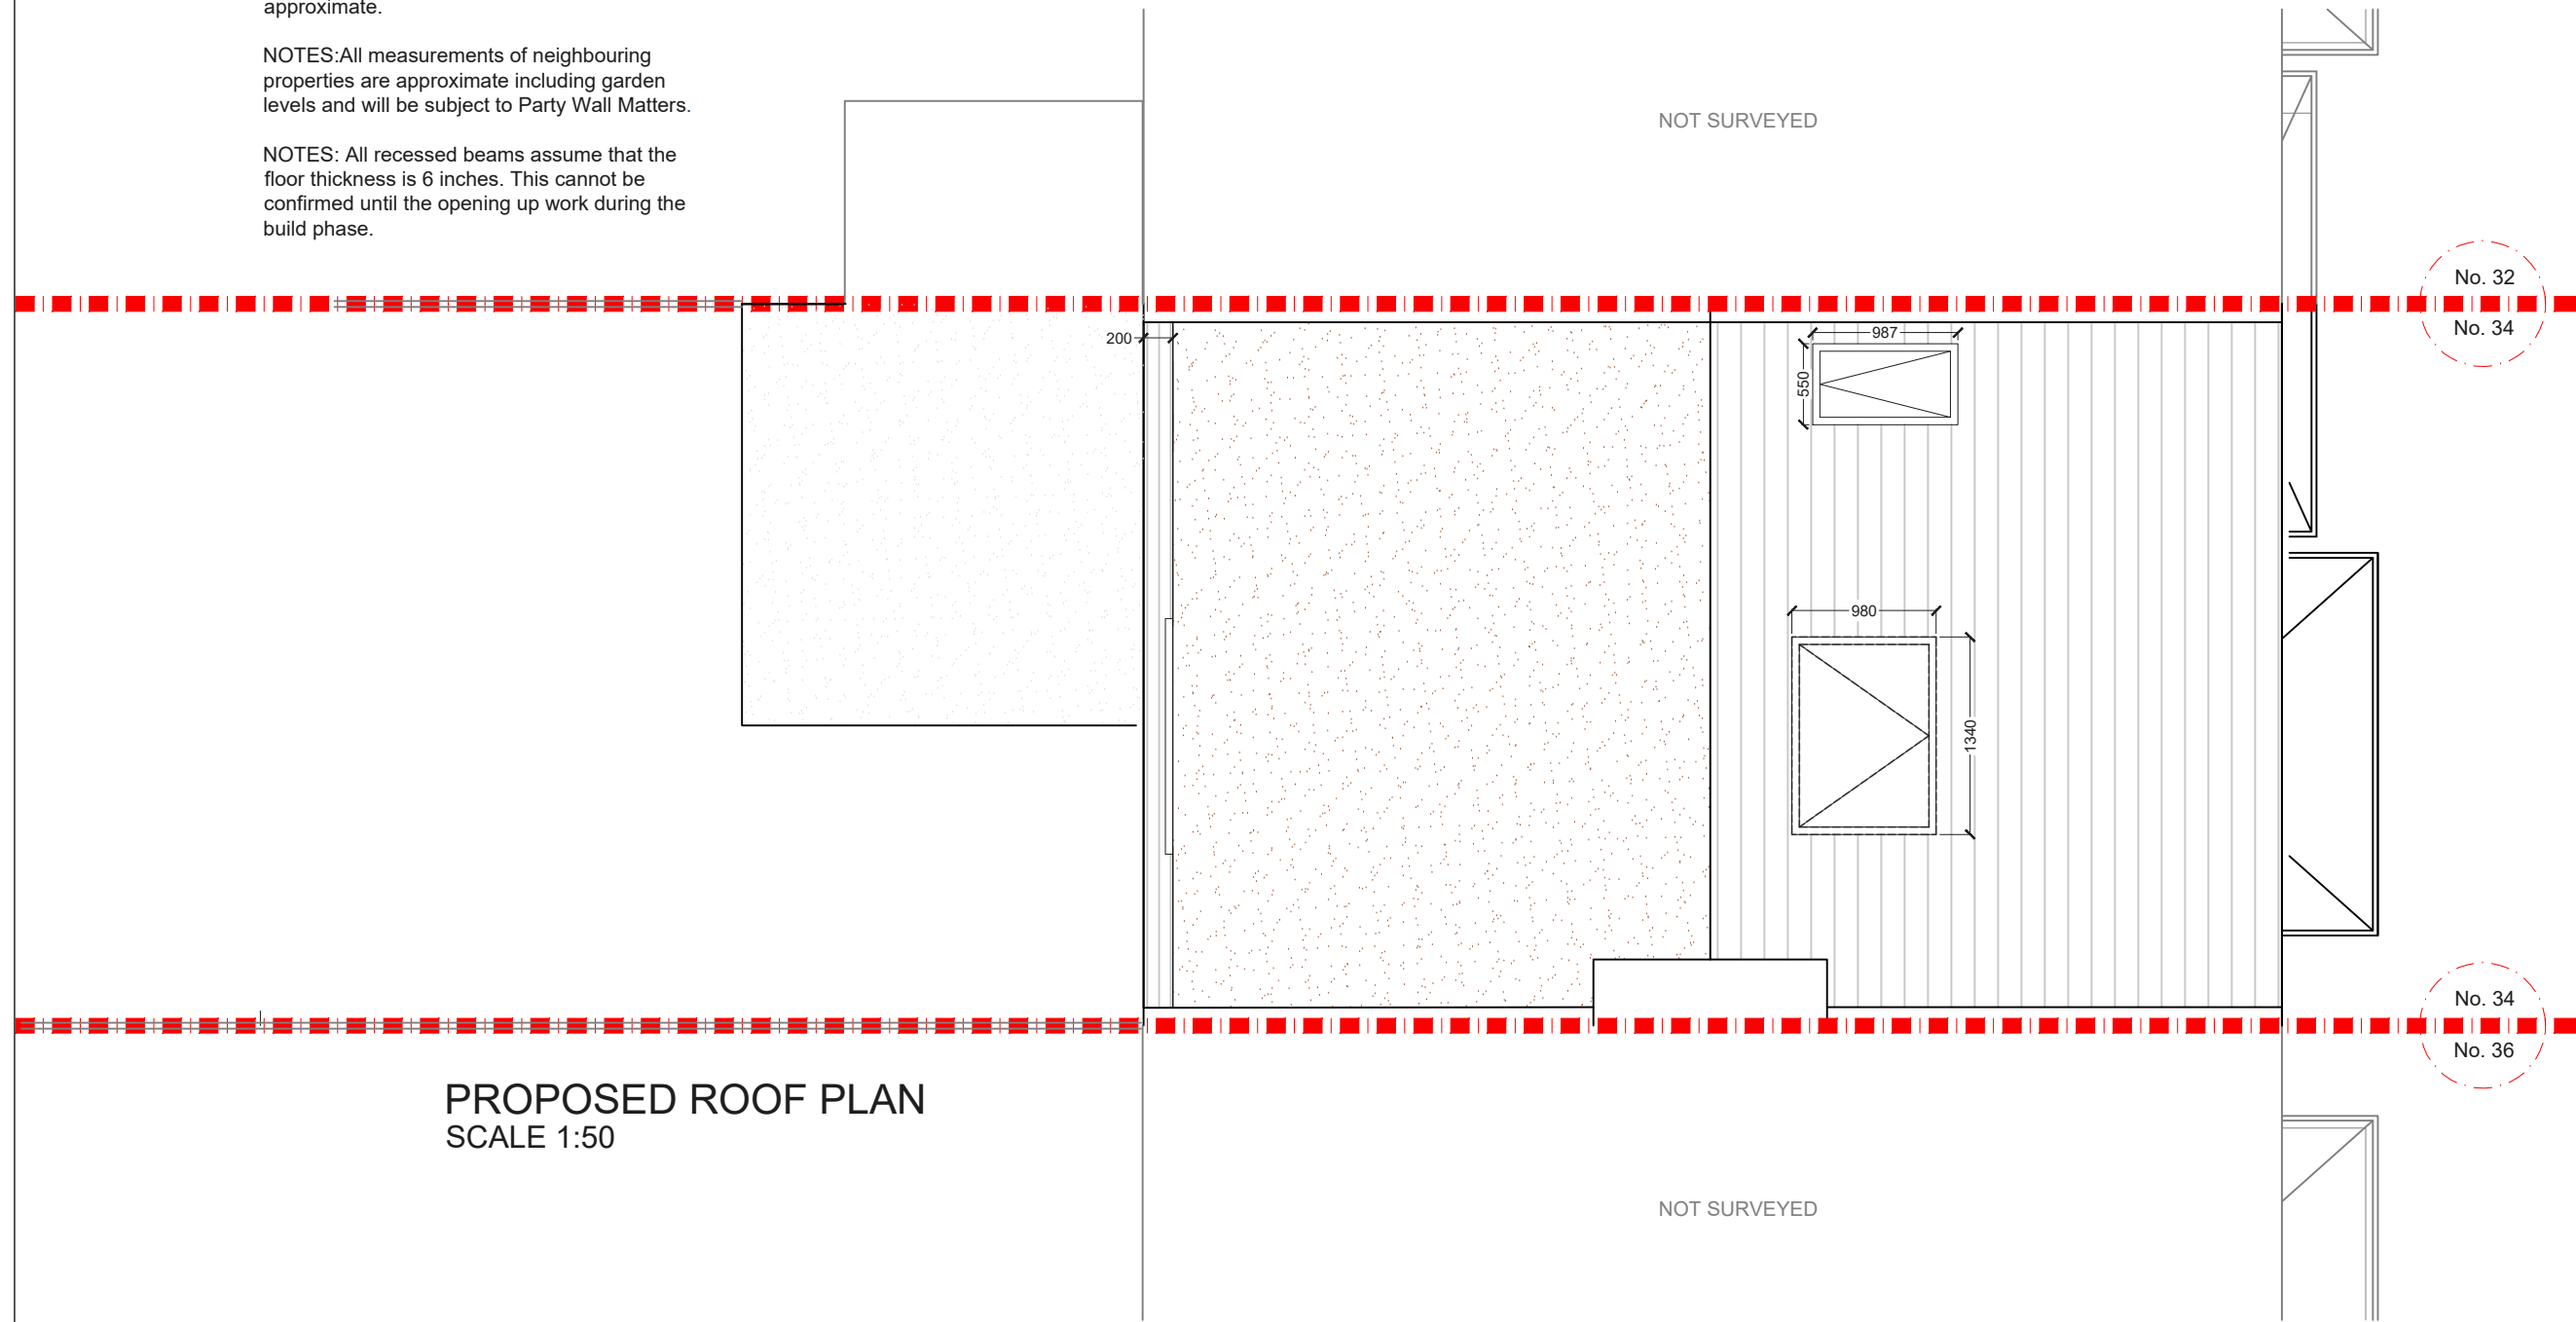

PROPOSED ROOF PLAN
SCALE 1:50



			CLIENT	DB	PROJECT	SKINNERS LANE KT21	SCALE	1:50@A3	DRAWING NO.	P-2	REV.	
					DRAWING TITLE	PROPOSED ROOF PLAN	DATE	17-04-18	DRAWN	SD		
REV	DATE	NOTES					<p>Meters @ 1:50@ A3</p>			<p>designteam</p> <p>342 Clapham Road London SW9 9AJ Tel: 0207 242 5353 hello@designteam.co.uk www.designteam.co.uk</p>		




PROPOSED FRONT ELEVATION
SCALE 1:50

NOTES: All detailed measurements are approximate.

NOTES: All measurements of neighbouring properties are approximate including garden levels and will be subject to Party Wall Matters.

NOTES: All recessed beams assume that the floor thickness is 6 inches. This cannot be confirmed until the opening up work during the build phase.

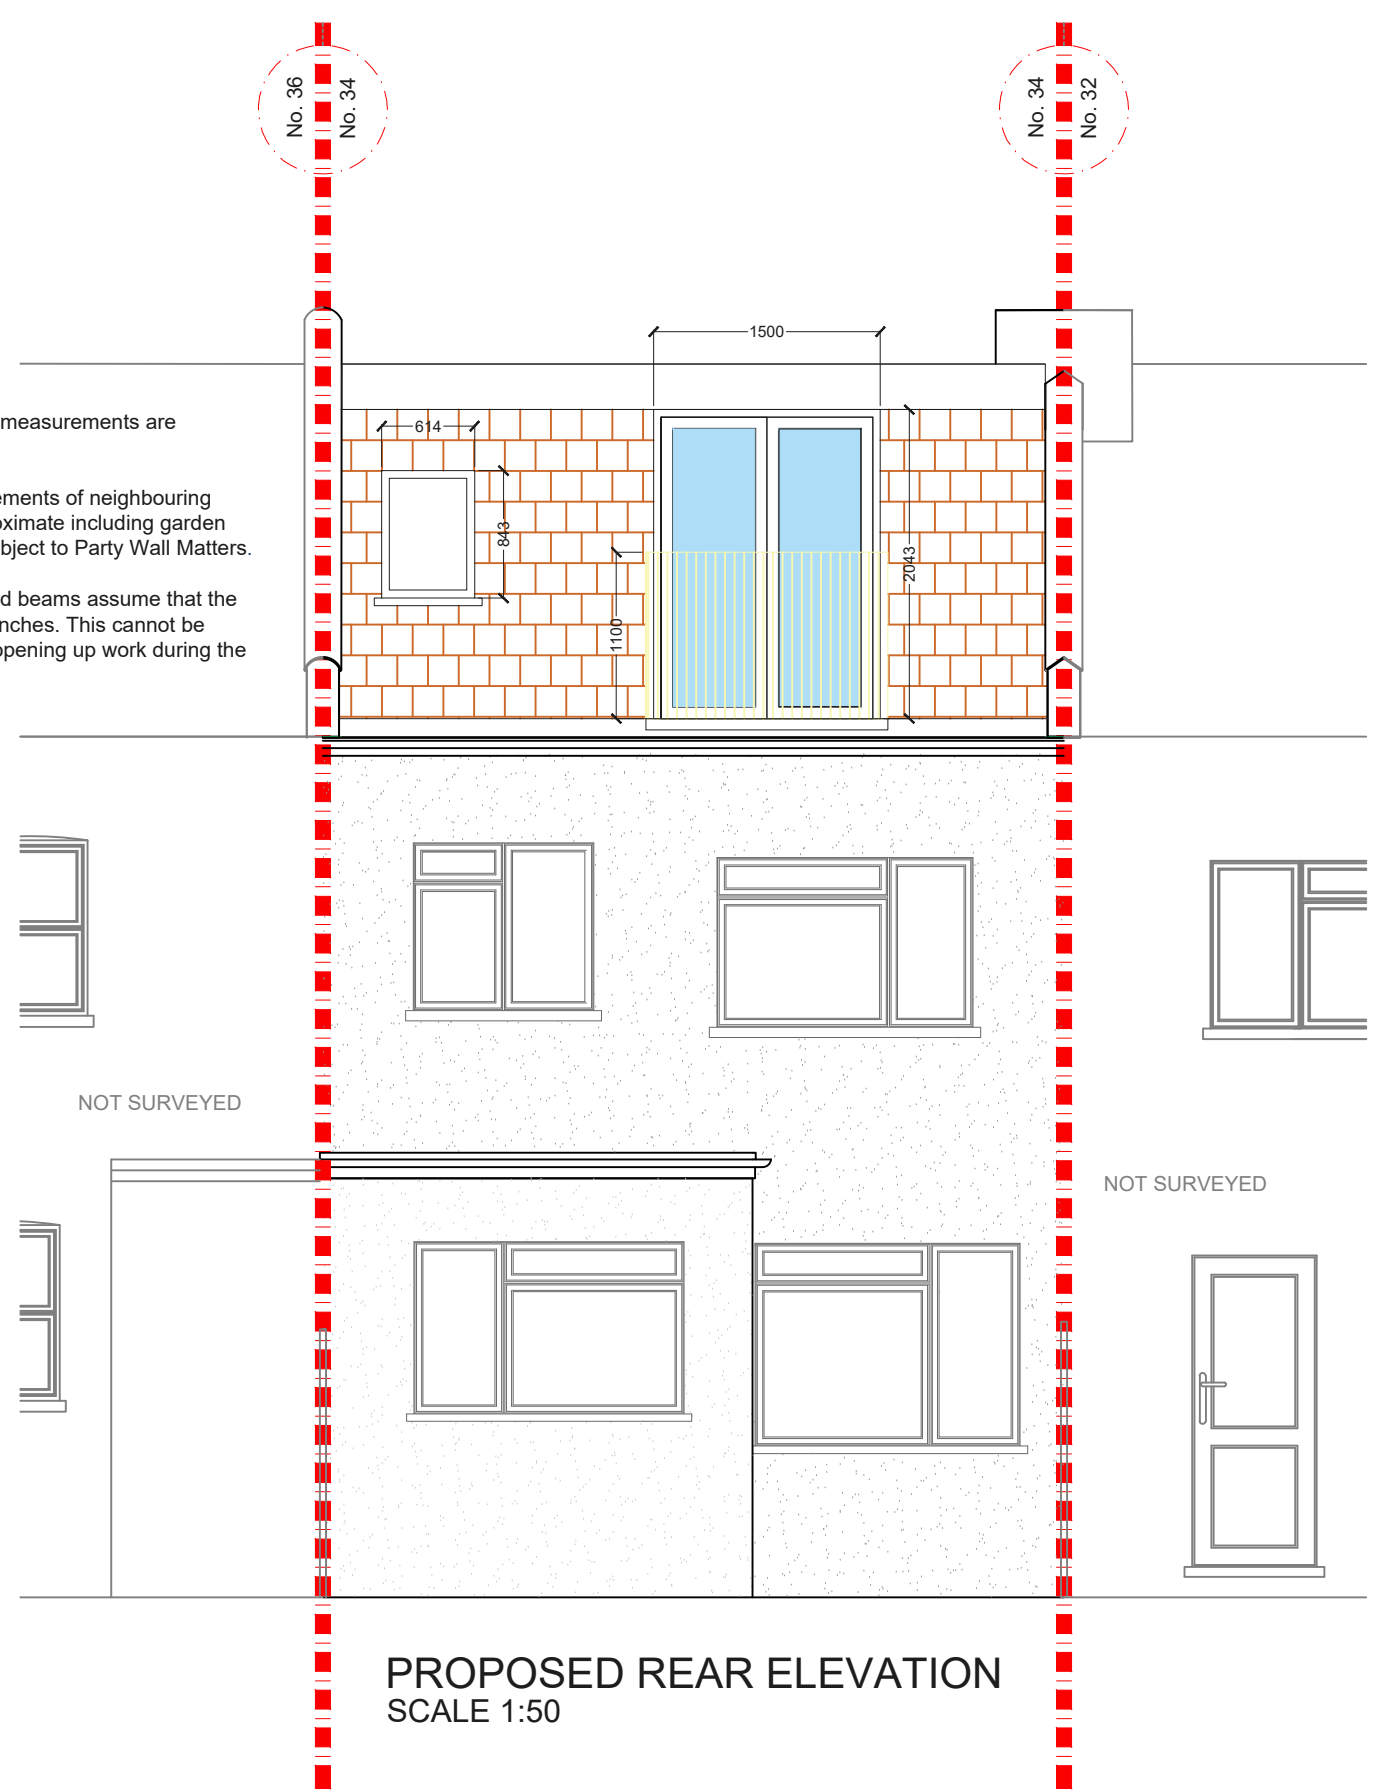

PROPOSED REAR ELEVATION
SCALE 1:50

REV	DATE	NOTES

CLIENT	DB
--------	----

PROJECT	SKINNERS LANE KT21
DRAWING TITLE	PROPOSED FRONT AND REAR ELEVATION

SCALE	1:50@A3	DRAWING NO.	P-3	REV.	
DATE	17-04-18	DRAWN	SD		

0 0.5 1 1.5 2 2.5
Meters @ 1:50@ A3

designteam

342 Clapham Road London SW9 9AJ
Tel: 0207 242 5353
hello@designteam.co.uk
www.designteam.co.uk