


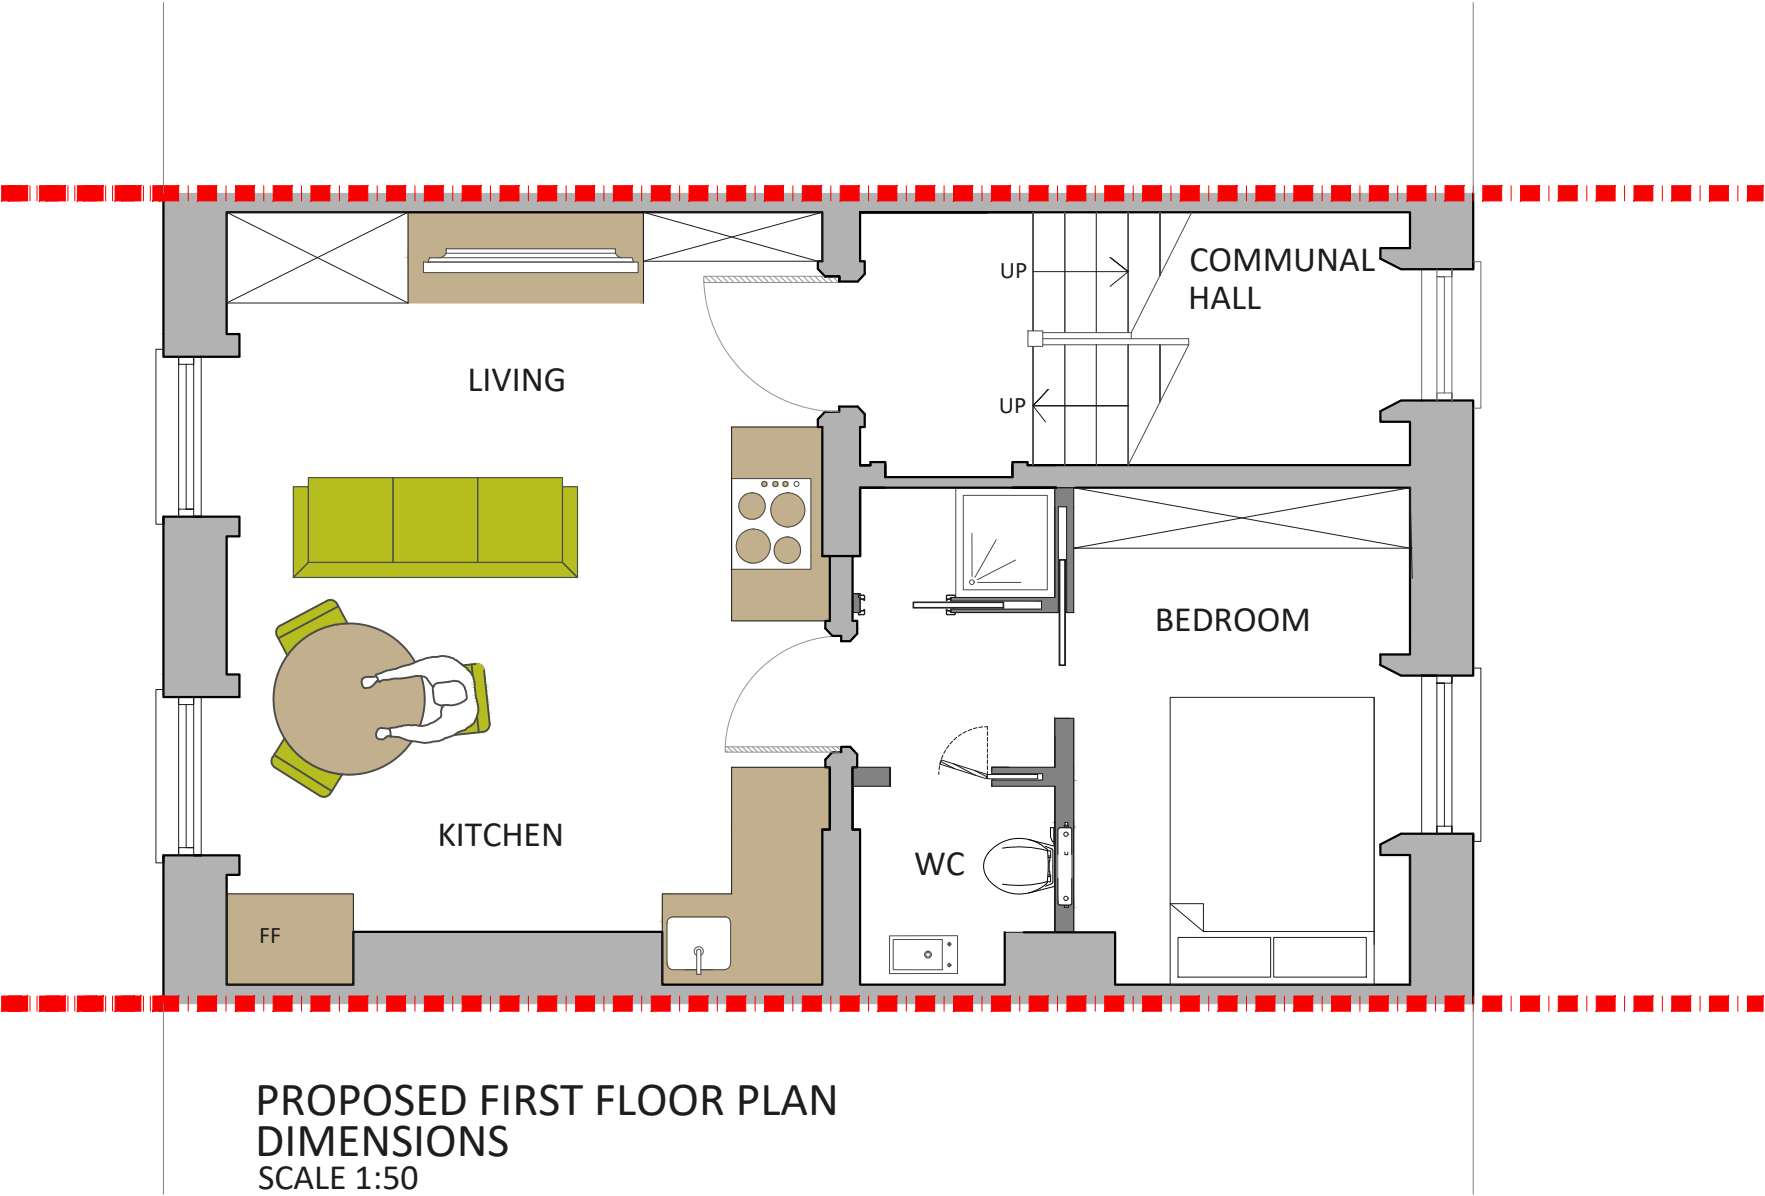

PROPOSED FIRST FLOOR PLAN
DIMENSIONS
SCALE 1:50

Project Address
SW3 4EE

Client
SH

Drawing Title
Proposed First Floor Plan

Drawn

Checked
DA

Approved
DA

Disclaimer

Drawings to be read in conjunction with the relevant drawing and specification. Figured dimensions only. Dimensions should not be relied upon for the purposes of ordering material or placing sub-contractor orders. Third parties to take their own site measurements. Site boundaries are indicative only and are subject to confirmation with land registry. A party wall surveyor should be consulted to ascertain whether adjoining owners are notifiable. On planning drawings, all structural beams, openings, lintels and any other bearings are indicative and are subject to review from a structural engineer. All drawings are subject to onsite inspection.

Drawing No
3PD - 01

Date Issued
25/09/2024

Revision



Notes

North



designteam

Phone
0207 495 6561
Email
hello@designteam.co.uk
Online
www.designteam.co.uk
Office
342 Clapham Rd, SW9 9AJ

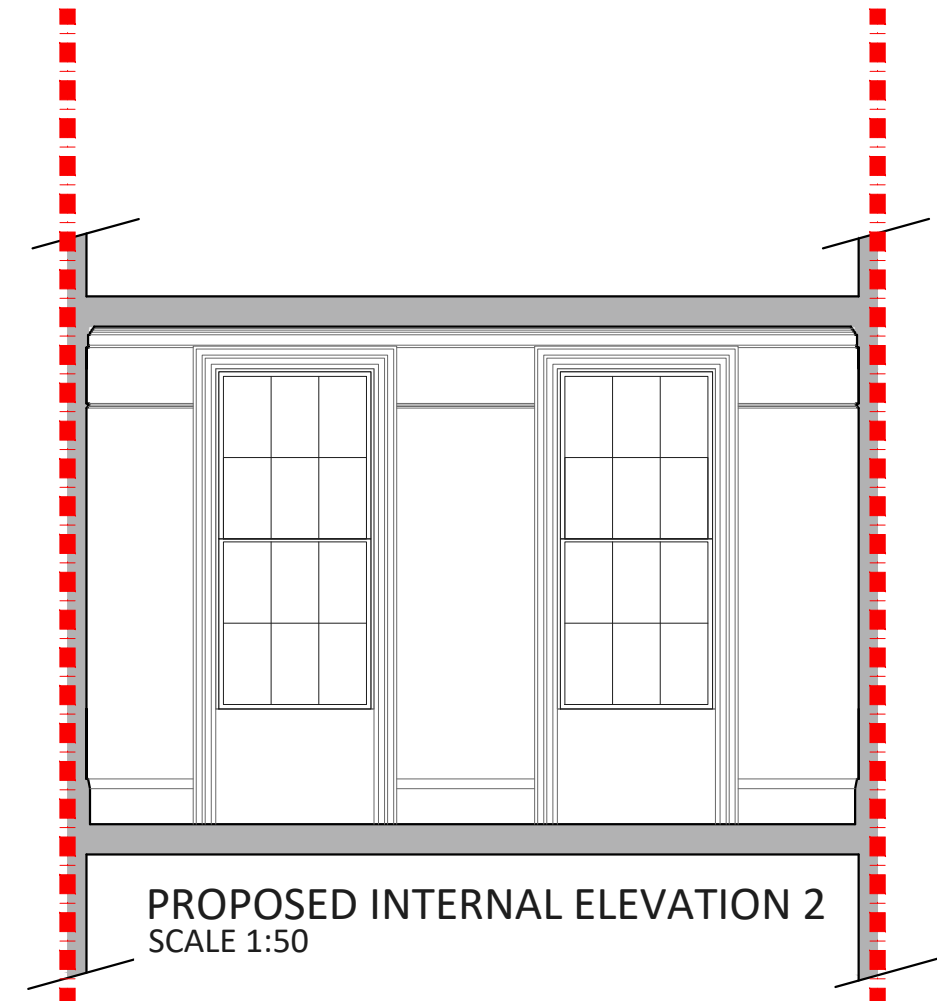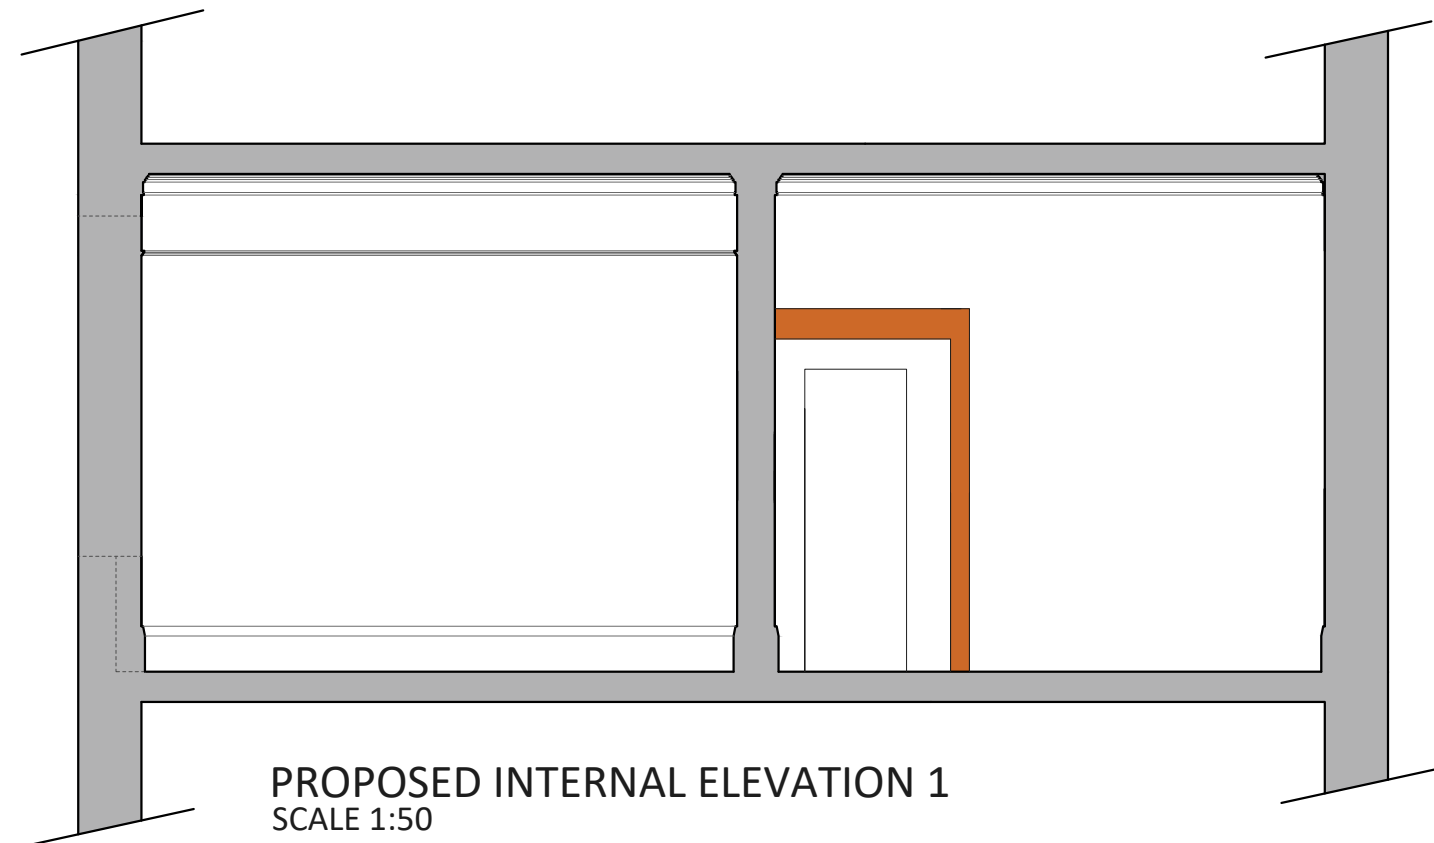

Project Address
SW3 4EE

Client
SH

Drawing Title
Proposed Internal Elevations 1&2

Drawn

Checked
DA

Approved
DA

Disclaimer

Drawings to be read in conjunction with the relevant drawing and specification. Figured dimensions only. Dimensions should not be relied upon for the purposes of ordering material or placing sub-contractor orders. Third parties to take their own site measurements. Site boundaries are indicative only and are subject to confirmation with land registry. A party wall surveyor should be consulted to ascertain whether adjoining owners are notifiable. On planning drawings, all structural beams, openings, lintels and any other bearings are indicative and are subject to review from a structural engineer. All drawings are subject to onsite inspection.

Drawing No
3PD - 02

Date Issued
25/09/2024

Revision



Notes

North



designteam

Phone 0207 495 6561 Email hello@designteam.co.uk
Online www.designteam.co.uk Office 342 Clapham Rd, SW9 9AJ

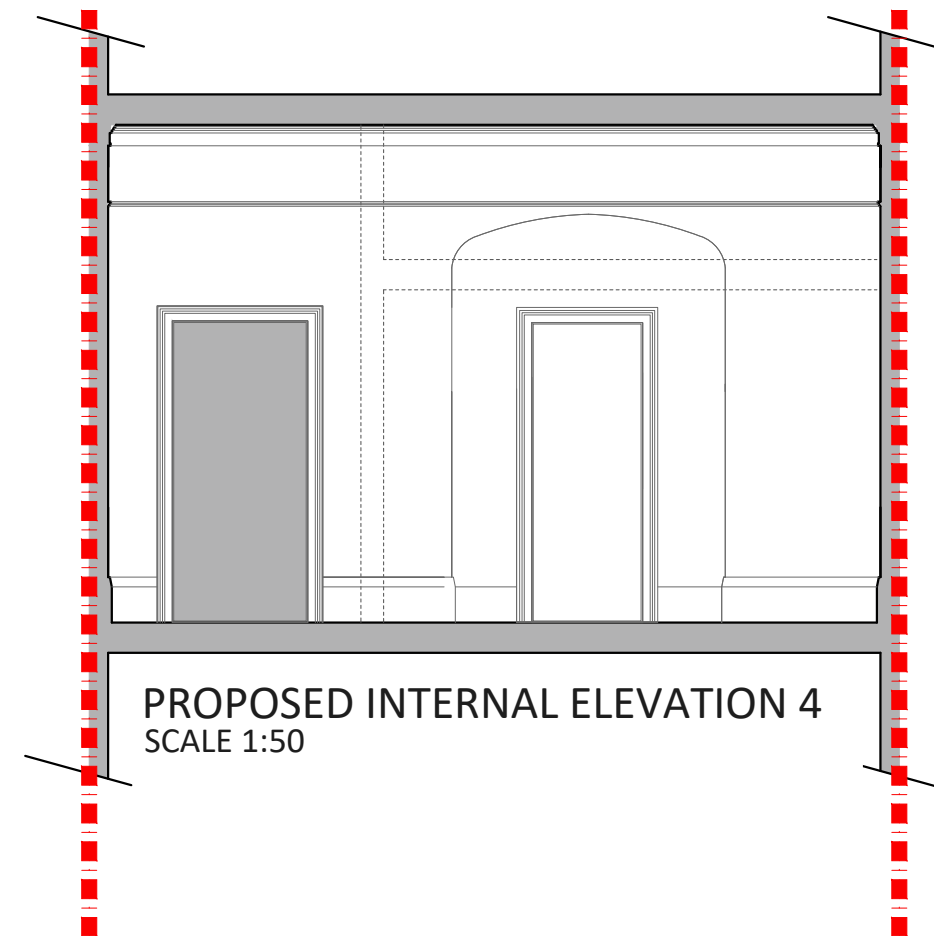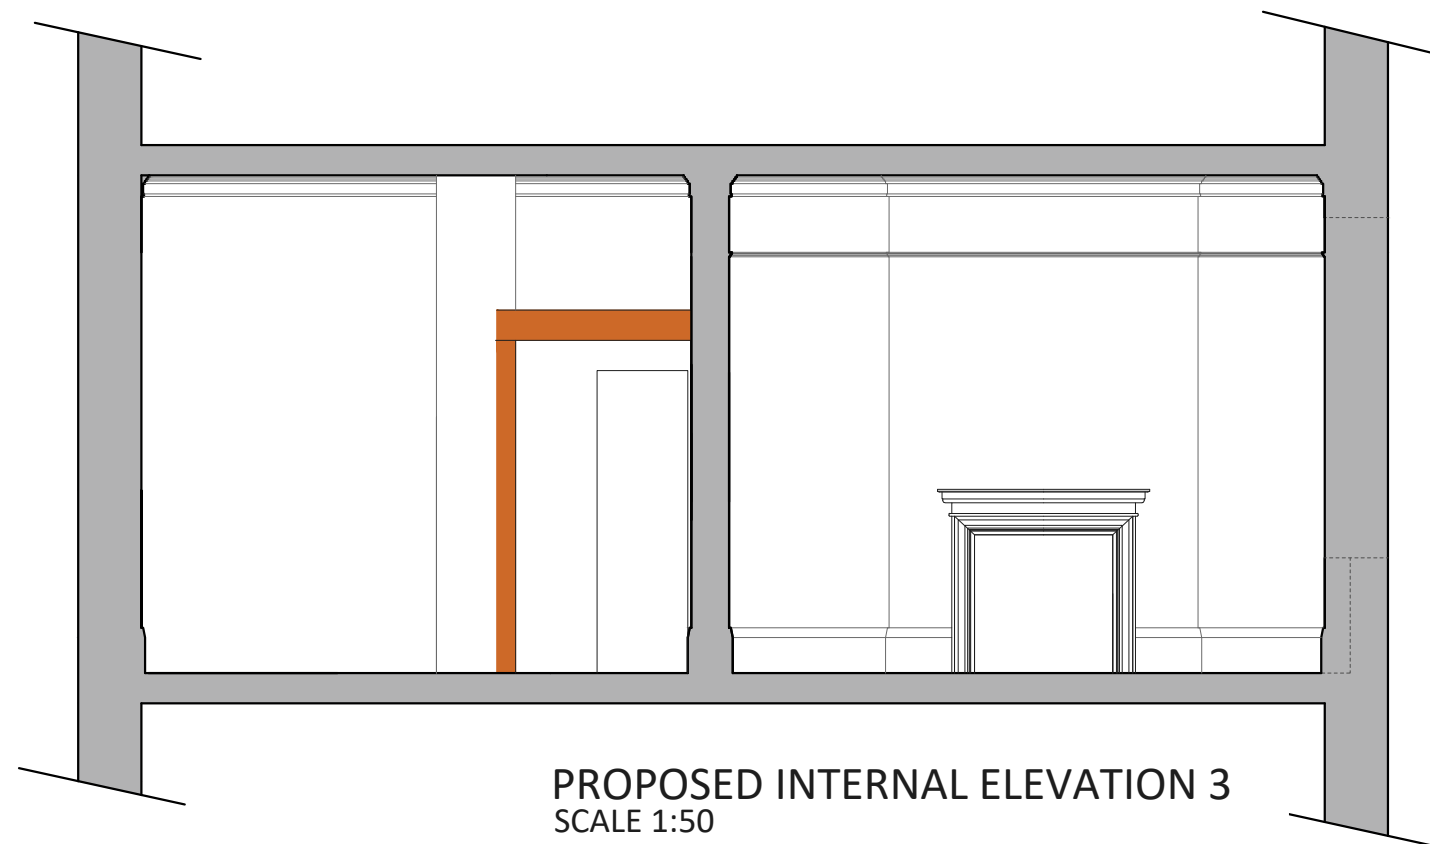

Project Address
SW3 4EE

Client
SH

Drawing Title
Proposed Internal Elevations 3&4

Drawn

Checked
DA

Approved
DA

Disclaimer

Drawings to be read in conjunction with the relevant drawing and specification. Figured dimensions only. Dimensions should not be relied upon for the purposes of ordering material or placing sub-contractor orders. Third parties to take their own site measurements. Site boundaries are indicative only and are subject to confirmation with land registry. A party wall surveyor should be consulted to ascertain whether adjoining owners are notifiable. On planning drawings, all structural beams, openings, lintels and any other bearings are indicative and are subject to review from a structural engineer. All drawings are subject to onsite inspection.

Drawing No
3PD -03

Date Issued
25/09/2024

Revision

Notes

North



designnteam

Phone 0207 495 6561 Email hello@designnteam.co.uk
Online www.designnteam.co.uk Office 342 Clapham Rd, SW9 9AJ