



REV_A	16.06.17	MAINTAINED BOUNDARY WALL OF 2.5M AND CHANGED ROOF SHAPE.	CLIENT A.E. G	PROJECT THORPEDALE ROAD N4	SCALE 1:50@A3			DRAWING NO. P01	REV. REV_A	<div>designteam</div> <div>the kitchen extension company</div> <div>342 Clapham Road London SW9 9AJ</div> <div>Tel: 0207 242 5353 hello@designteam.co.uk www.designteam.co.uk</div>	
				DRAWING TITLE PROPOSED GROUND FLOOR PLAN	DATE 16-06-17	DRAWN DA	CHECKED SD	<div><div><div>0</div><div>0.5</div><div>1</div><div>1.5</div><div>2</div><div>2.5</div></div><div>Meters @ 1:50@ A3</div></div>			
REV	DATE	NOTES			<div>DRAWINGS TO BE READ IN CONJUNCTION WITH THE RELEVANT DRAWING AND SPECIFICATION. FIGURED DIMENSIONS ONLY. DIMENSIONS SHOULD NOT BE RELIED UPON FOR THE PURPOSES OF ORDERING MATERIAL OR PLACING SUB-CONTRACTOR ORDERS. THIRD PARTIES TO TAKE THEIR OWN SITE MEASUREMENTS. IN THE EVENT THAT A CONTRACTOR OTHER THAN BUILD TEAM HOLBORN LIMITED IS APPOINTED TO EXECUTE THE WORKS, DESIGN TEAM ACCEPT NO LIABILITY WHATSOEVER FOR THE SPECIFICATION, CALCULATION OR OTHER STRUCTURAL OR NON STRUCTURAL INFORMATION AS IT SO EXISTS PERTAINING TO THE PROPOSED WORKS. ALL DRAWINGS ARE SUBJECT TO ONSITE INSPECTION.</div>						

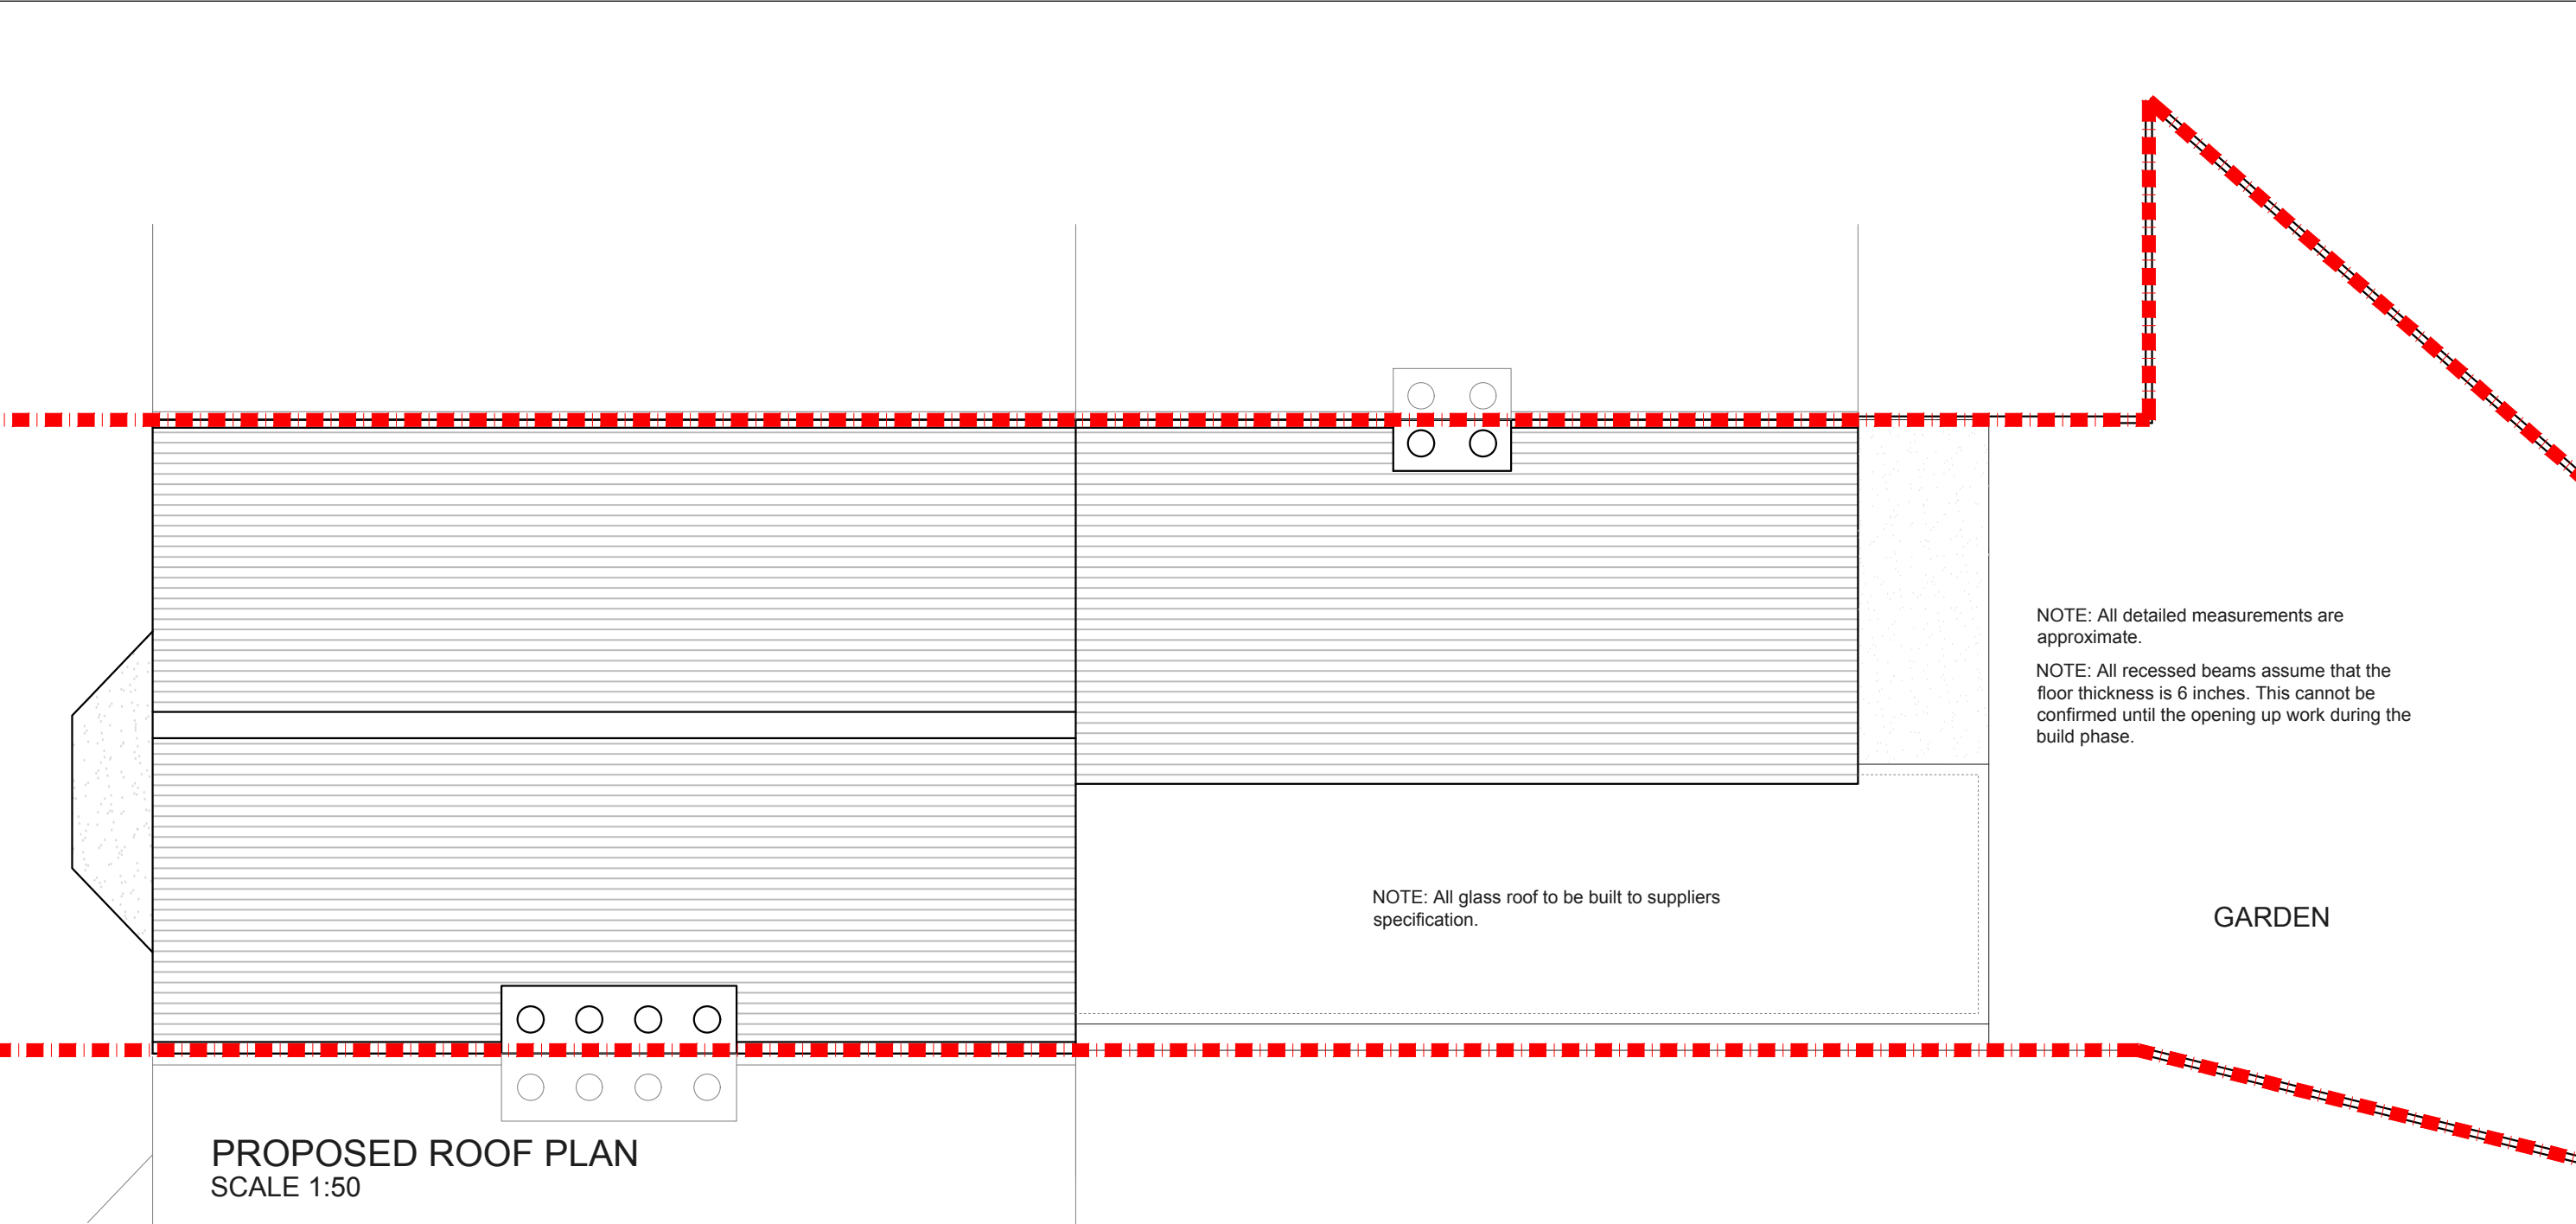


REV_A	16.06.17	MAINTAINED BOUNDARY WALL OF 25M AND CHANGED ROOF SHAPE.	CLIENT A.E. G.	PROJECT THORPEDALE ROAD N4	SCALE 1:50@A3			DRAWING NO. P02	REV. REV_A	<div>designteam</div> <div>the kitchen extension company</div> <div>342 Clapham Road London SW9 9AJ</div> <div>Tel: 0207 242 5353 hello@designteam.co.uk www.designteam.co.uk</div>
				DRAWING TITLE PROPOSED ROOF PLAN	DATE 16-06-17	DRAWN DA	CHECKED SD			
					<div><div>00.511.522.5</div><div>Meters @ 1:50@ A3</div></div>					
REV	DATE	NOTES	<small>DRAWINGS TO BE READ IN CONJUNCTION WITH THE RELEVANT DRAWING AND SPECIFICATION. FIGURED DIMENSIONS ONLY. DIMENSIONS SHOULD NOT BE RELIED UPON FOR THE PURPOSES OF ORDERING MATERIAL OR PLACING SUB-CONTRACTOR ORDERS. THIRD PARTIES TO TAKE THEIR OWN SITE MEASUREMENTS. IN THE EVENT THAT A CONTRACTOR OTHER THAN BUILD TEAM HOLBORN LIMITED IS APPOINTED TO EXECUTE THE WORKS, DESIGN TEAM ACCEPT NO LIABILITY WHATSOEVER FOR THE SPECIFICATION, CALCULATION OR OTHER STRUCTURAL OR NON STRUCTURAL INFORMATION AS IT SO EXISTS PERTAINING TO THE PROPOSED WORKS. ALL DRAWINGS ARE SUBJECT TO ONSITE INSPECTION.</small>							

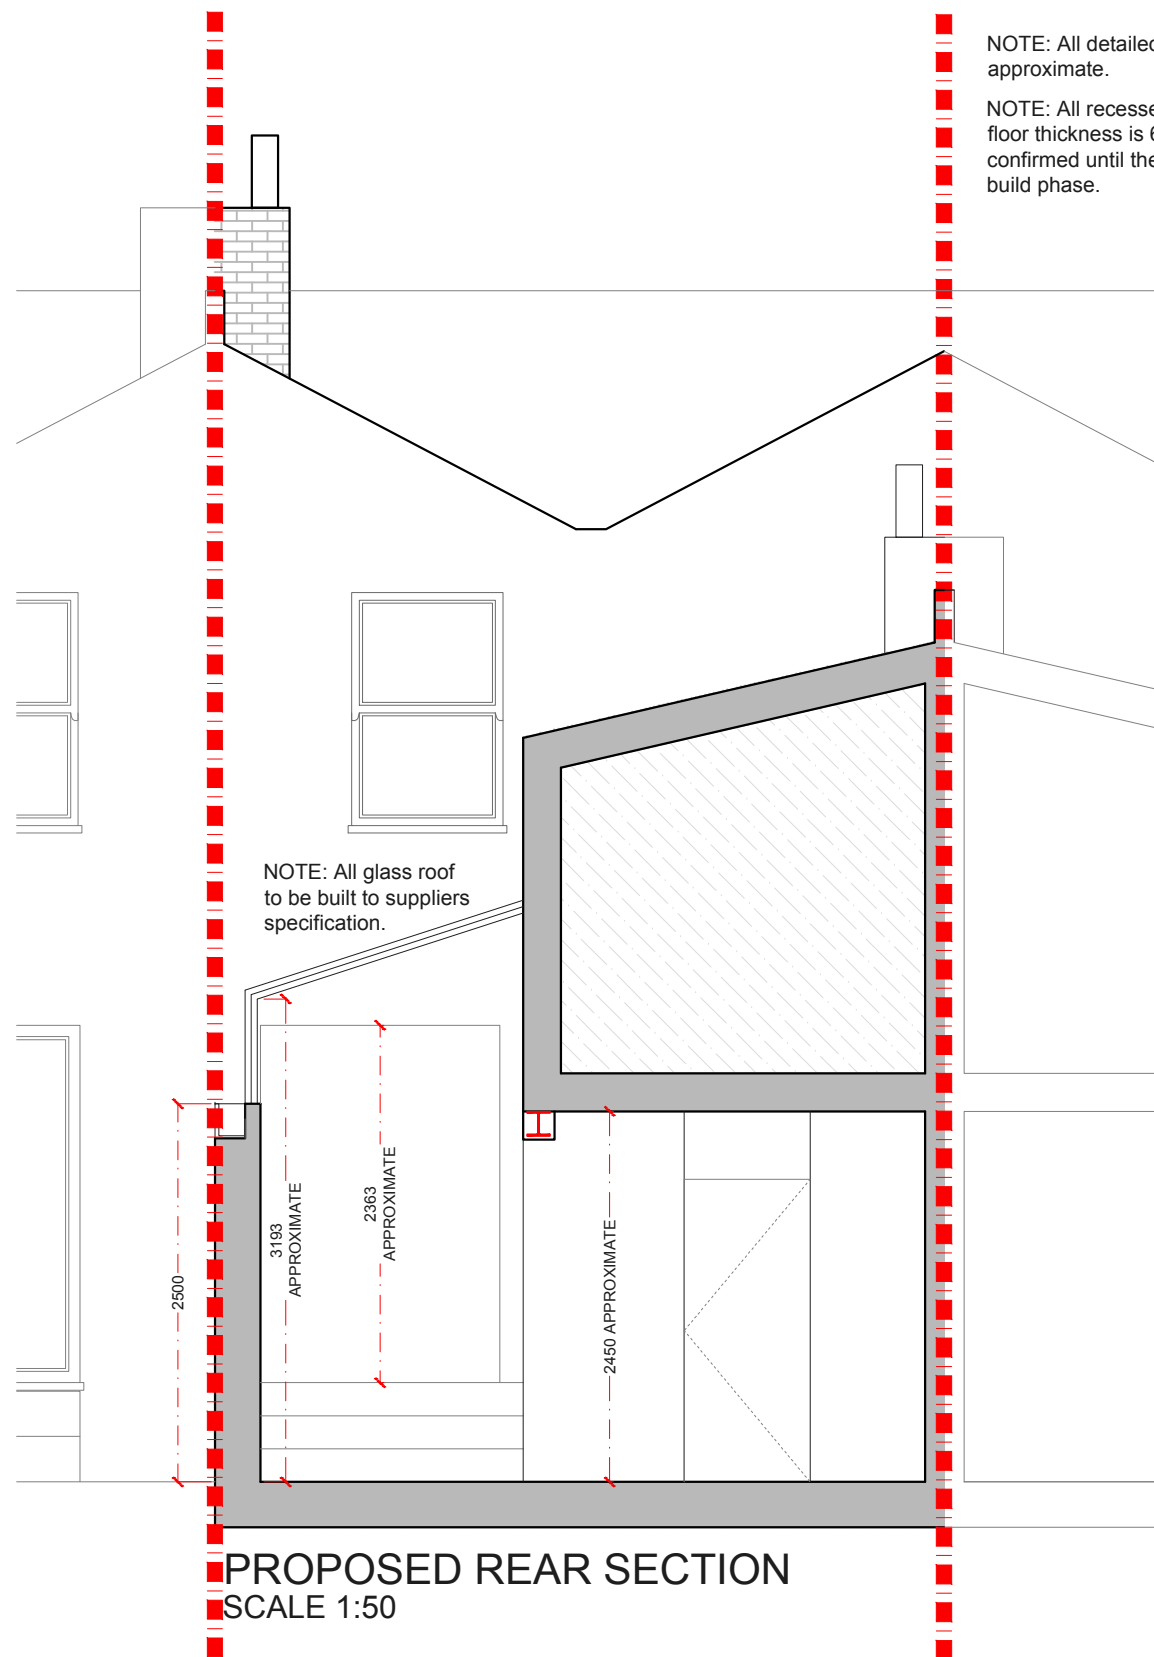


NOTE: All detailed measurements are approximate.

NOTE: All recessed beams assume that the floor thickness is 6 inches. This cannot be confirmed until the opening up work during the build phase.

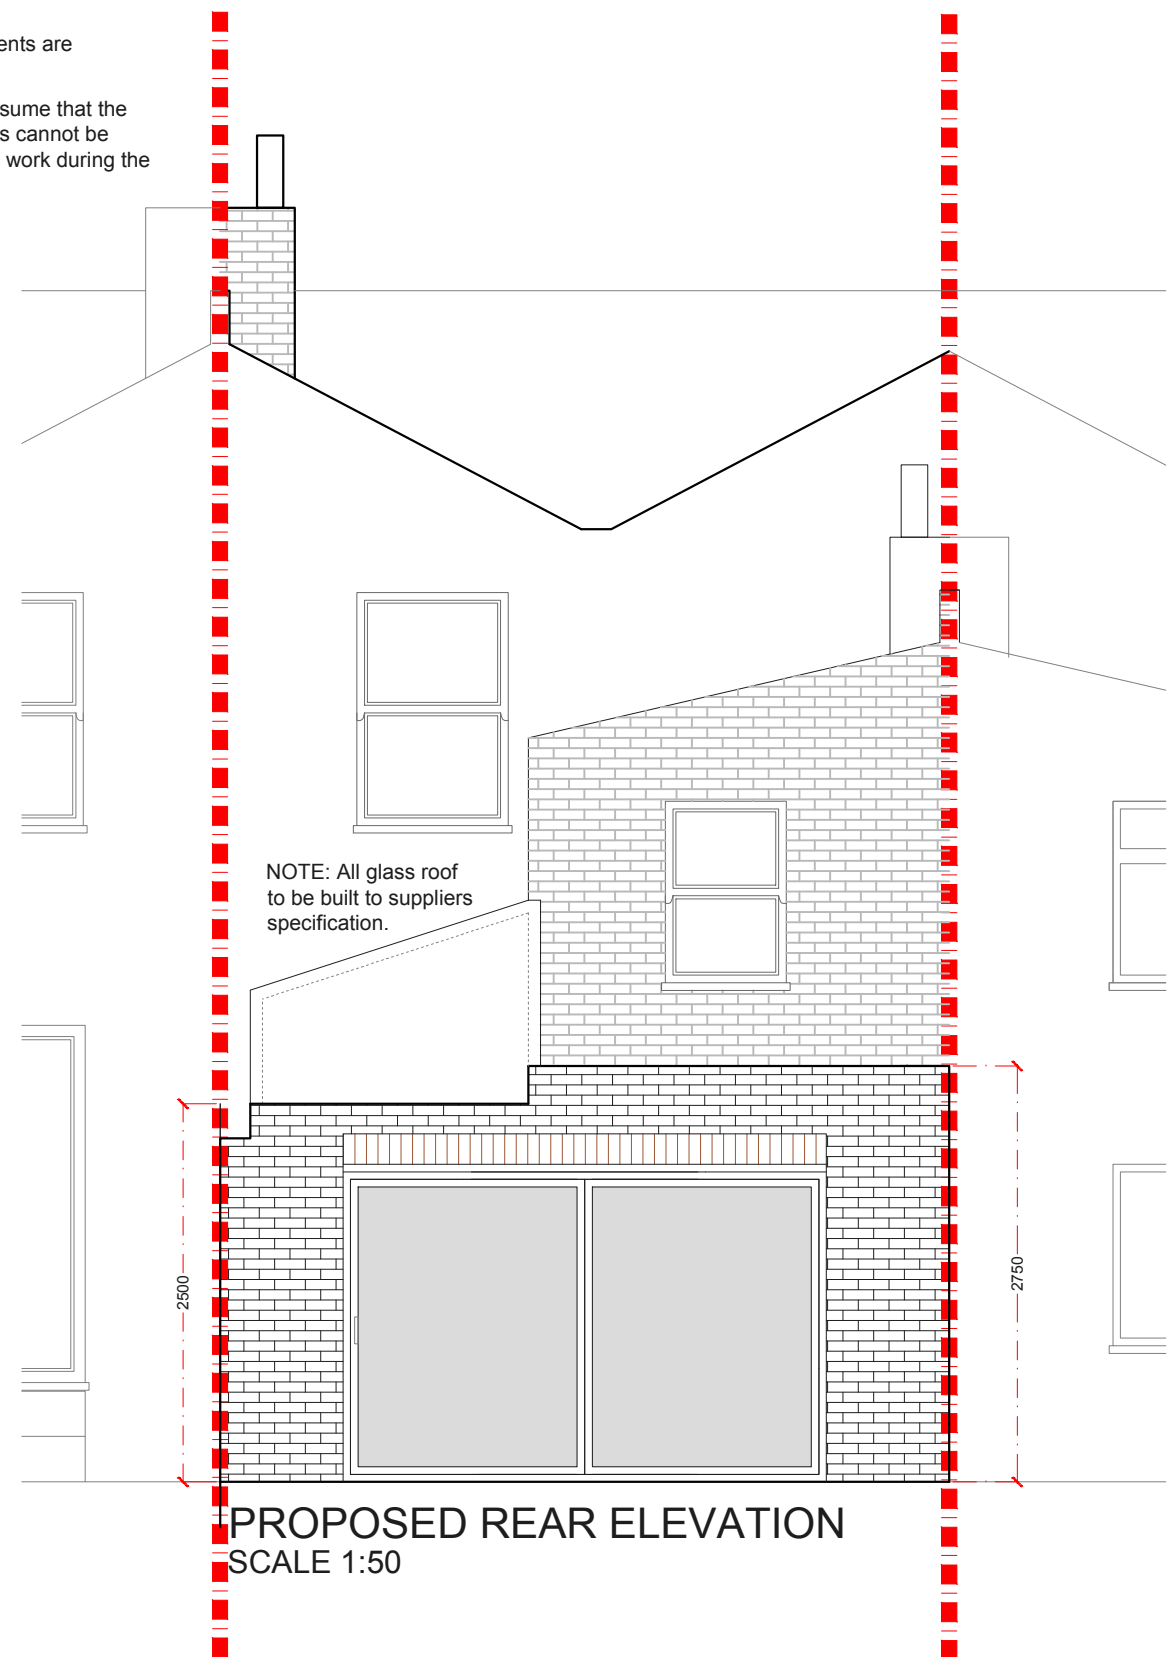

PROPOSED REAR ELEVATION
SCALE 1:50

REV_A	16.06.17	MAINTAINED BOUNDARY WALL OF 2.5M AND CHANGED ROOF SHAPE.	CLIENT <div>A.E. G.</div>	PROJECT	THORPEDALE ROAD N4	SCALE 1:50@A3			DRAWING NO. P03	REV. REV_A	<div>designteam</div> <div>the kitchen extension company</div> <div>342 Clapham Road London SW9 9AJ</div> <div>Tel: 0207 242 5353 hello@designteam.co.uk www.designteam.co.uk</div>
				DRAWING TITLE <div>PROPOSED REAR ELEVATIONS AND SECTION</div>	<div><div>00.511.522.5</div><div>Meters @ 1:50@ A3</div></div>						
REV	DATE	NOTES									
DRAWINGS TO BE READ IN CONIUNCTION WITH THE RELEVANT DRAWING AND SPECIFICATION. FIGURED DIMENSIONS ONLY. DIMENSIONS SHOULD NOT BE RELIED UPON FOR THE PURPOSES OF ORDERING MATERIAL OR PLACING SUB-CONTRACTOR ORDERS. THIRD PARTIES TO TAKE THEIR OWN SITE MEASUREMENTS. IN THE EVENT THAT A CONTRACTOR OTHER THAN BUILD TEAM HOLDINGS LIMITED IS APPOINTED TO EXECUTE THE WORKS, DESIGN TEAM ACCEPT NO LIABILITY WHATSOEVER FOR THE SPECIFICATION, CALCULATION OR OTHER STRUCTURAL OR NON STRUCTURAL INFORMATION AS IT SO EXISTS PERTAINING TO THE PROPOSED WORKS. ALL DRAWINGS ARE SUBJECT TO ONSITE INSPECTION.											

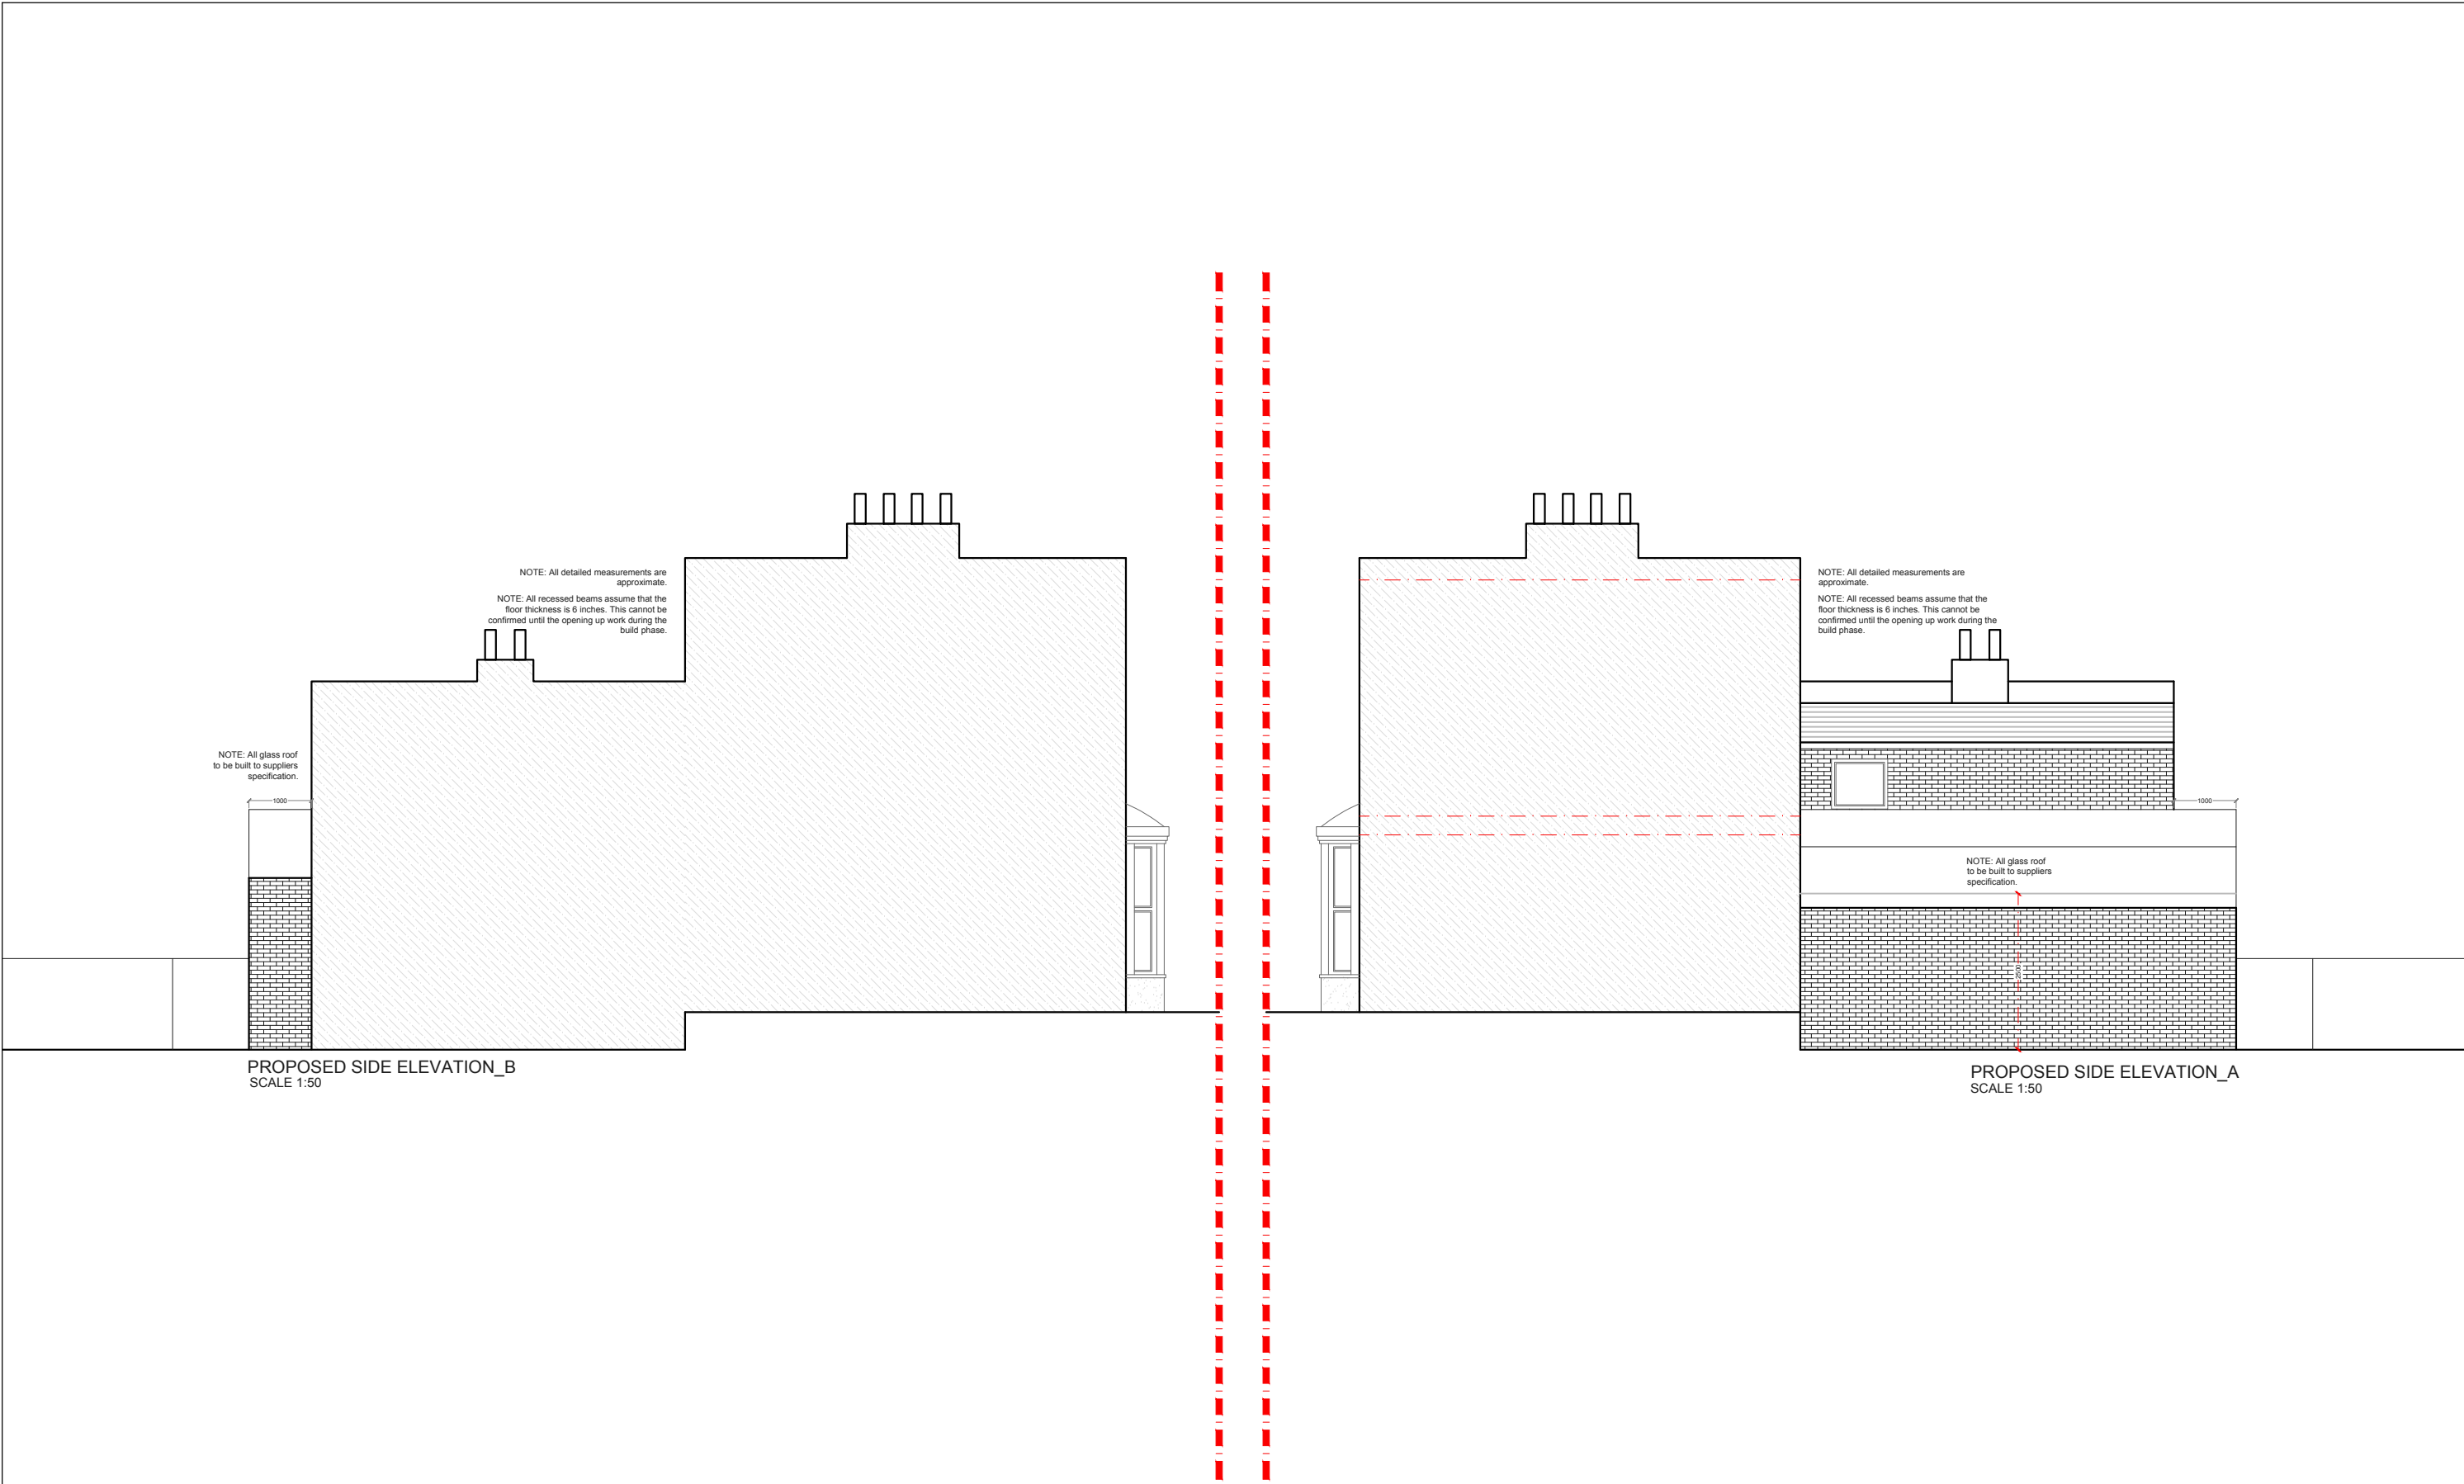

REV_A	16.06.17	MAINTAINED BOUNDARY WALL OF 2.5M AND CHANGED ROOF SHAPE.	CLIENT A.E. G.	PROJECT THORPEDALE ROAD N4	SCALE 1:100@A3			DRAWING NO. P04	REV. REV_A	<div>designteam</div> <div>the kitchen extension company</div> <div>342 Clapham Road London SW9 9AJ</div> <div>Tel: 0207 242 5353 hello@designteam.co.uk www.designteam.co.uk</div>
				DRAWING TITLE PROPOSED SIDE ELEVATIONS	DATE 16-06-17	DRAWN DA	CHECKED SD			
					<div>012345</div> <div>Meters @ 1:100@ A3</div>					
REV	DATE	NOTES	DRAWINGS TO BE READ IN CONJUNCTION WITH THE RELEVANT DRAWING AND SPECIFICATION. FIGURED DIMENSIONS ONLY. DIMENSIONS SHOULD NOT BE RELIED UPON FOR THE PURPOSES OF ORDERING MATERIAL OR PLACING SUB-CONTRACTOR ORDERS. THIRD PARTIES TO TAKE THEIR OWN SITE MEASUREMENTS. IN THE EVENT THAT A CONTRACTOR OTHER THAN BUILD TEAM HOLBORN LIMITED IS APPOINTED TO EXECUTE THE WORKS, DESIGN TEAM ACCEPT NO LIABILITY WHATSOEVER FOR THE SPECIFICATION, CALCULATION OR OTHER STRUCTURAL OR NON STRUCTURAL INFORMATION AS IT SO EXISTS PERTAINING TO THE PROPOSED WORKS. ALL DRAWINGS ARE SUBJECT TO ONSITE INSPECTION.							