



			CLIENT	PROJECT	THORPEDALE ROAD, N4			SCALE	1:50@A3	DRAWING NO.	REV.
				DRAWING TITLE	PROPOSED GROUND FLOOR PLAN			DATE	20-02-18	DRAWN	LD
							CHECKED	MH		SPP- 05	
REV	DATE	NOTES						<p>Meters @ 1:50@ A3</p>			<p>designteam</p> <p>342 Clapham Road London SW9 9AJ</p> <p>0207 242 5353 hello@designteam.co.uk www.designteam.co.uk</p>

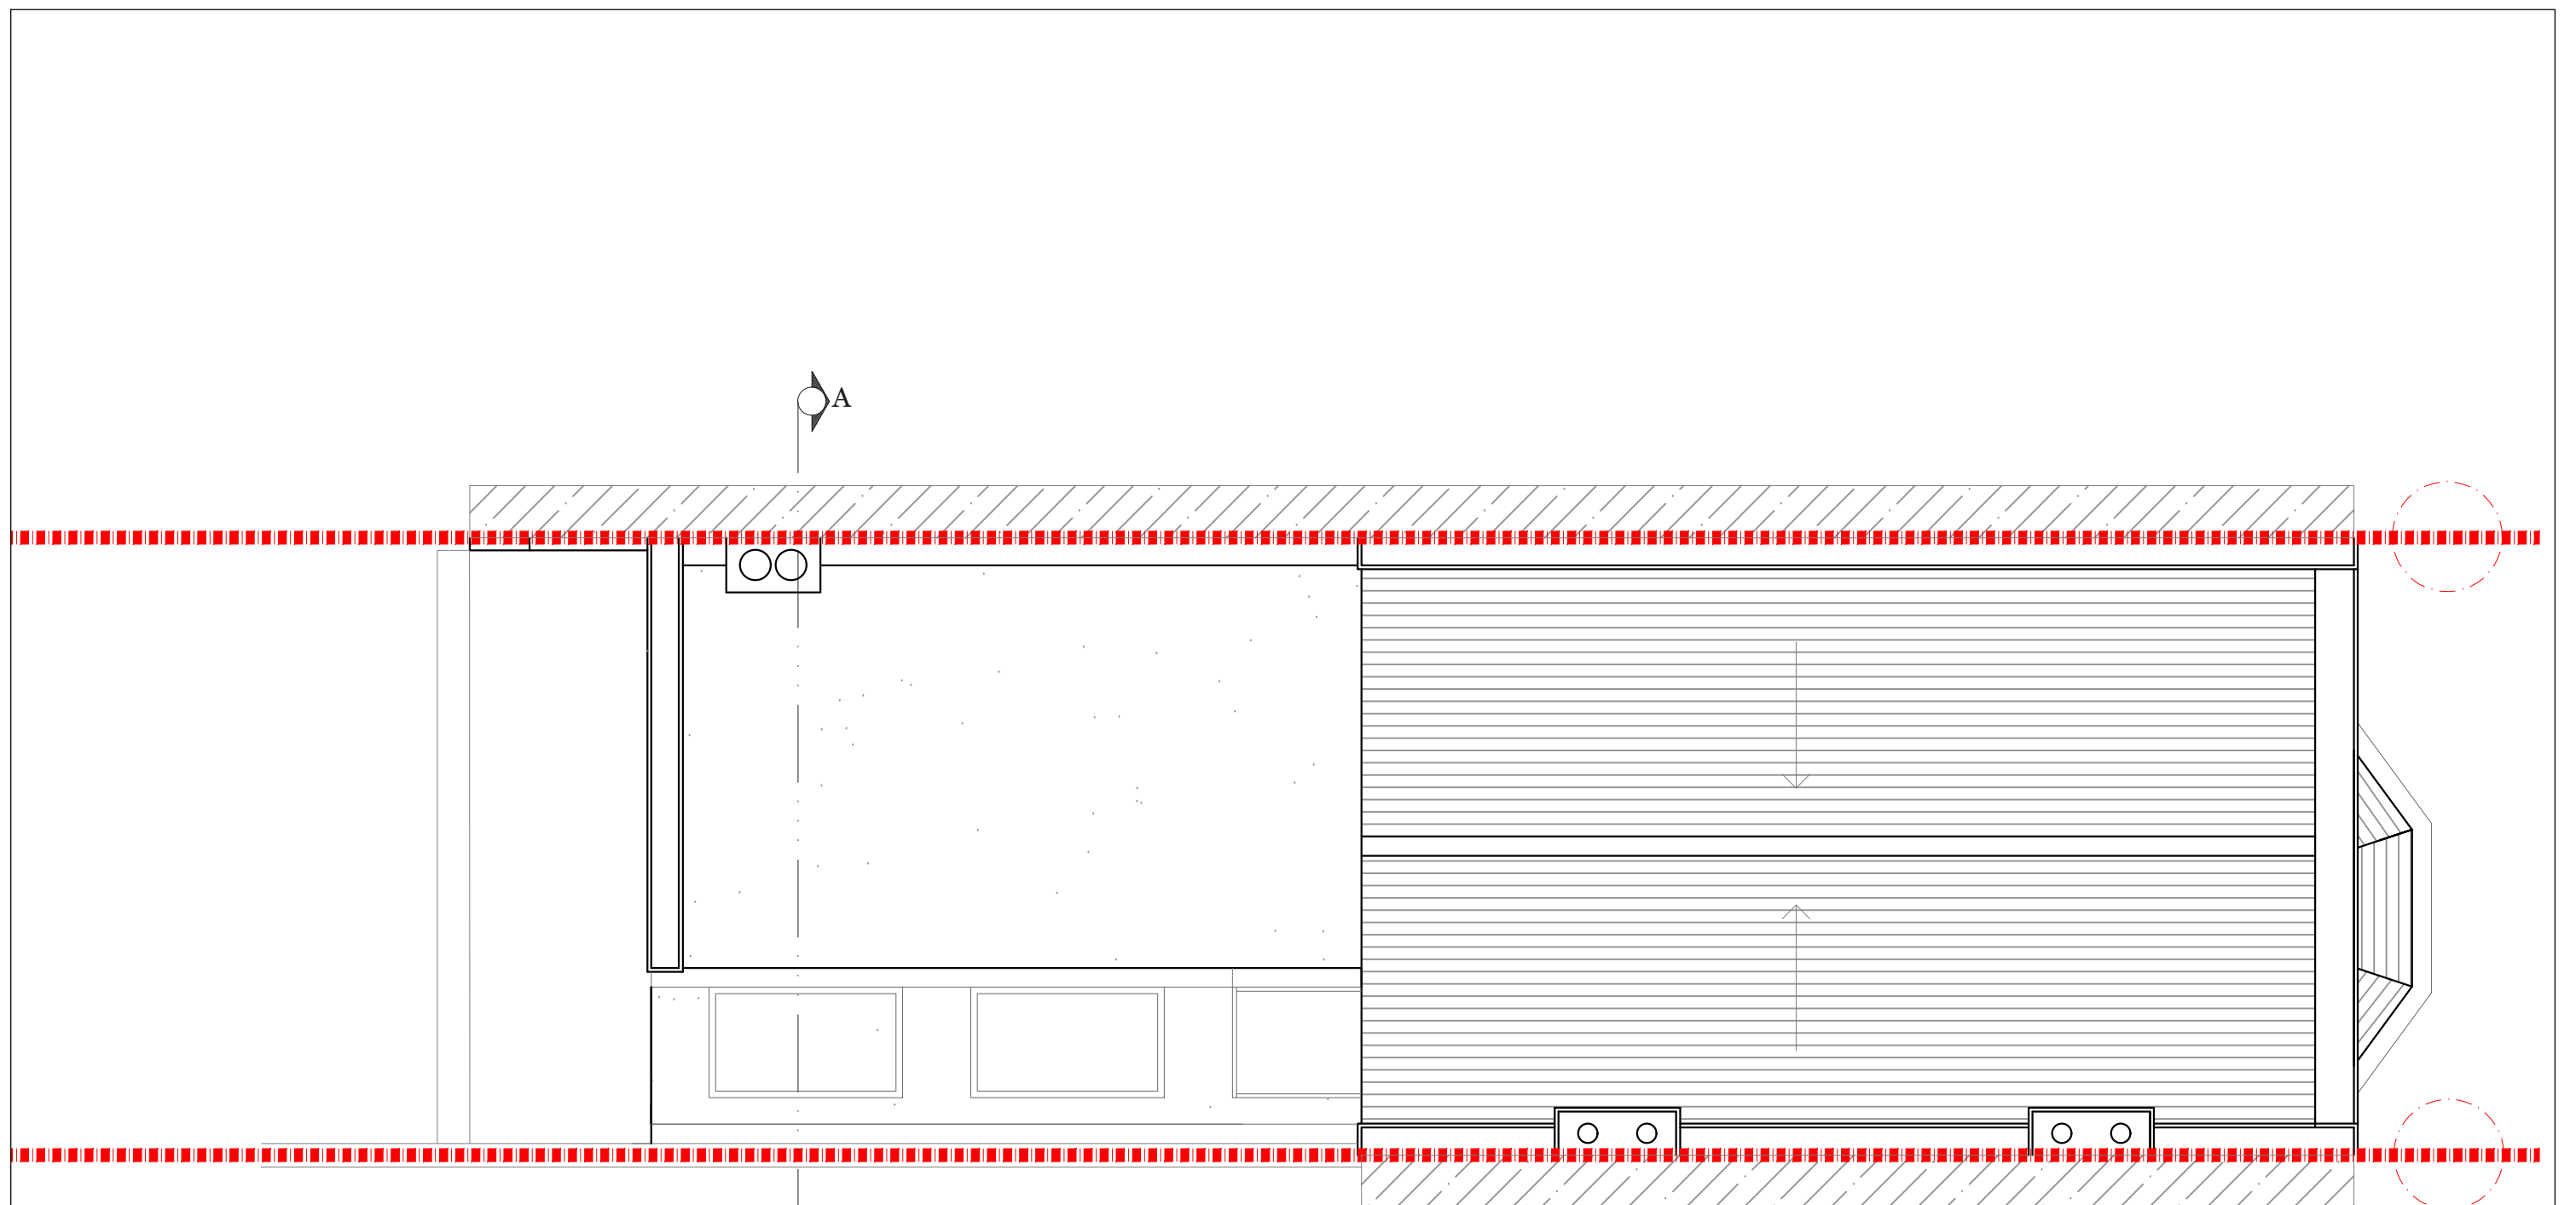


PROPOSED ROOF PLAN
SCALE 1:50

			CLIENT	PROJECT	THORPEDALE ROAD, N4			SCALE	1:50@A3	DRAWING NO.	REV.			
							DATE	20-02-18	DRAWN	LD	CHECKED	MH	SPP-06	
				DRAWING TITLE	PROPOSED ROOF PLAN			<p>Meters @ 1:50@ A3</p>						
REV	DATE	NOTES											<p>designteam</p> <p>342 Clapham Road London SW9 9AJ 0207 242 5353 hello@designteam.co.uk www.designteam.co.uk</p>	

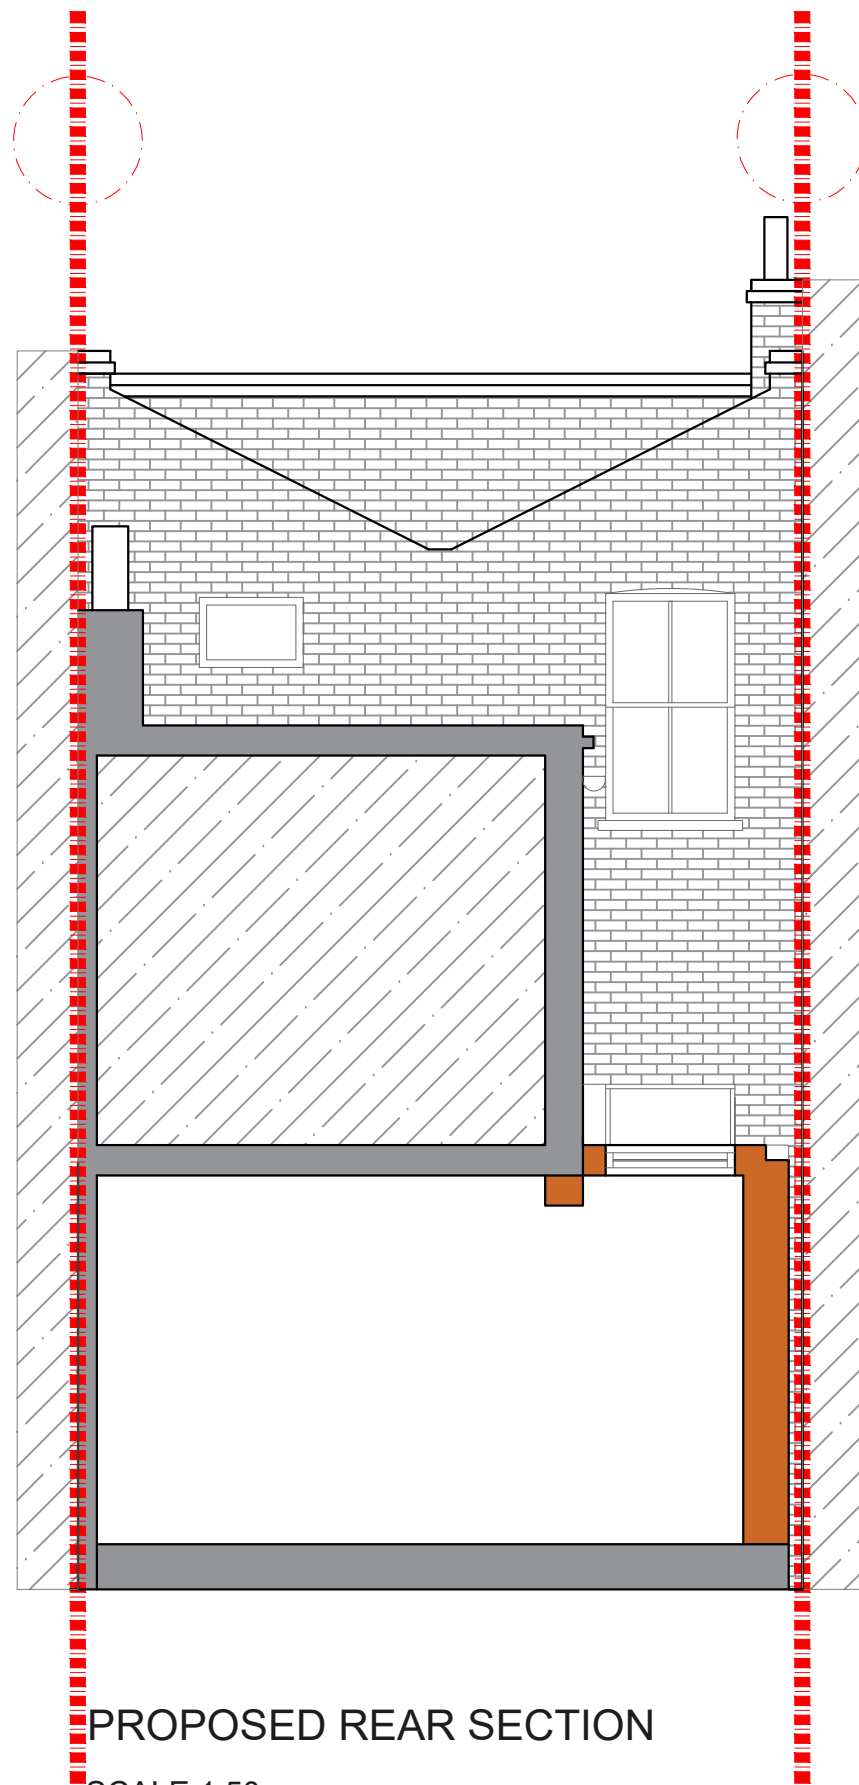

PROPOSED REAR SECTION
SCALE 1:50

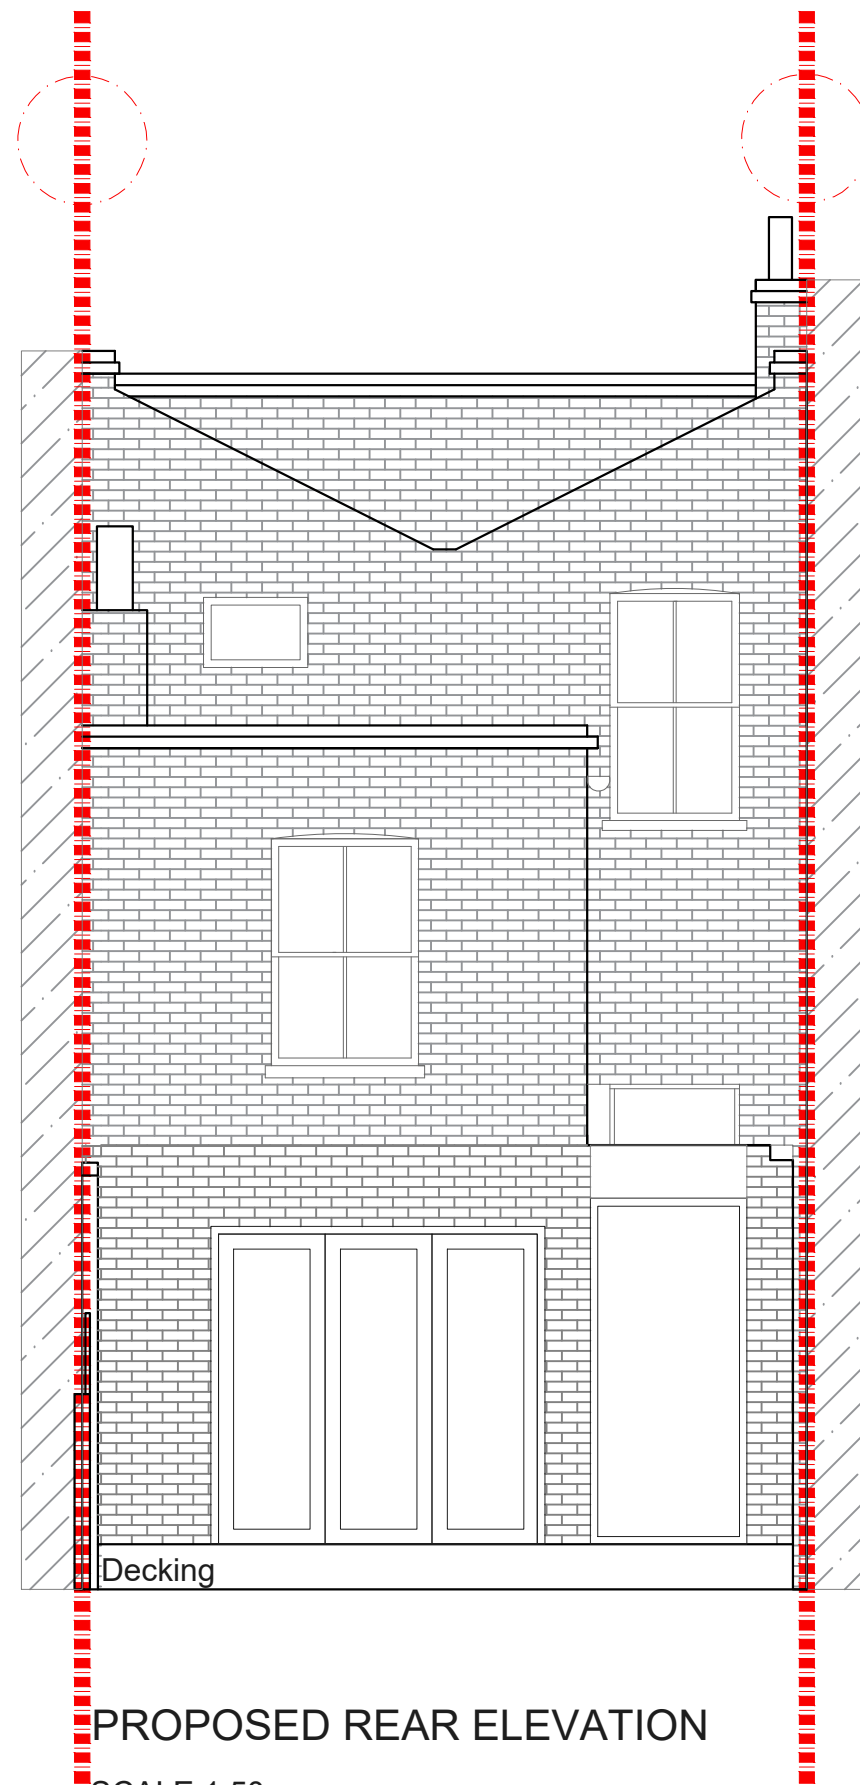

PROPOSED REAR ELEVATION
SCALE 1:50

Glass Box Skylight.

			CLIENT	PROJECT	THORPEDALE ROAD, N4	SCALE	1:50@A3	DRAWING NO.	REV.
						DATE	20-02-18	DRAWN	LD
						CHECKED	MH	SPP-07	
REV	DATE	NOTES		DRAWING TITLE	PROPOSED REAR SECTION & ELEVATION	<p>Meters @ 1:50@ A3</p>		<p>designteam 342 Clapham Road London SW9 9AJ 0207 242 5353 hello@designteam.co.uk www.designteam.co.uk</p>	