



PROPOSED GROUND FLOOR PLAN
SCALE 1:50

 

REV	DATE	NOTES

CLIENT	PROJECT
GP	VICTORIA PARK ROAD
DRAWING TITLE	PROPOSED GROUND FLOOR PLAN


SCALE	1:50@A3	DRAWING NO.	REV.
DATE	22-05-15	DRAWN	

 


buildteam
the kitchen extension company

Unit 1F
26-32 Voltaire Road
London SW4 6DH

T 020 7495 6561
info@buildteam.com
www.buildteam.com

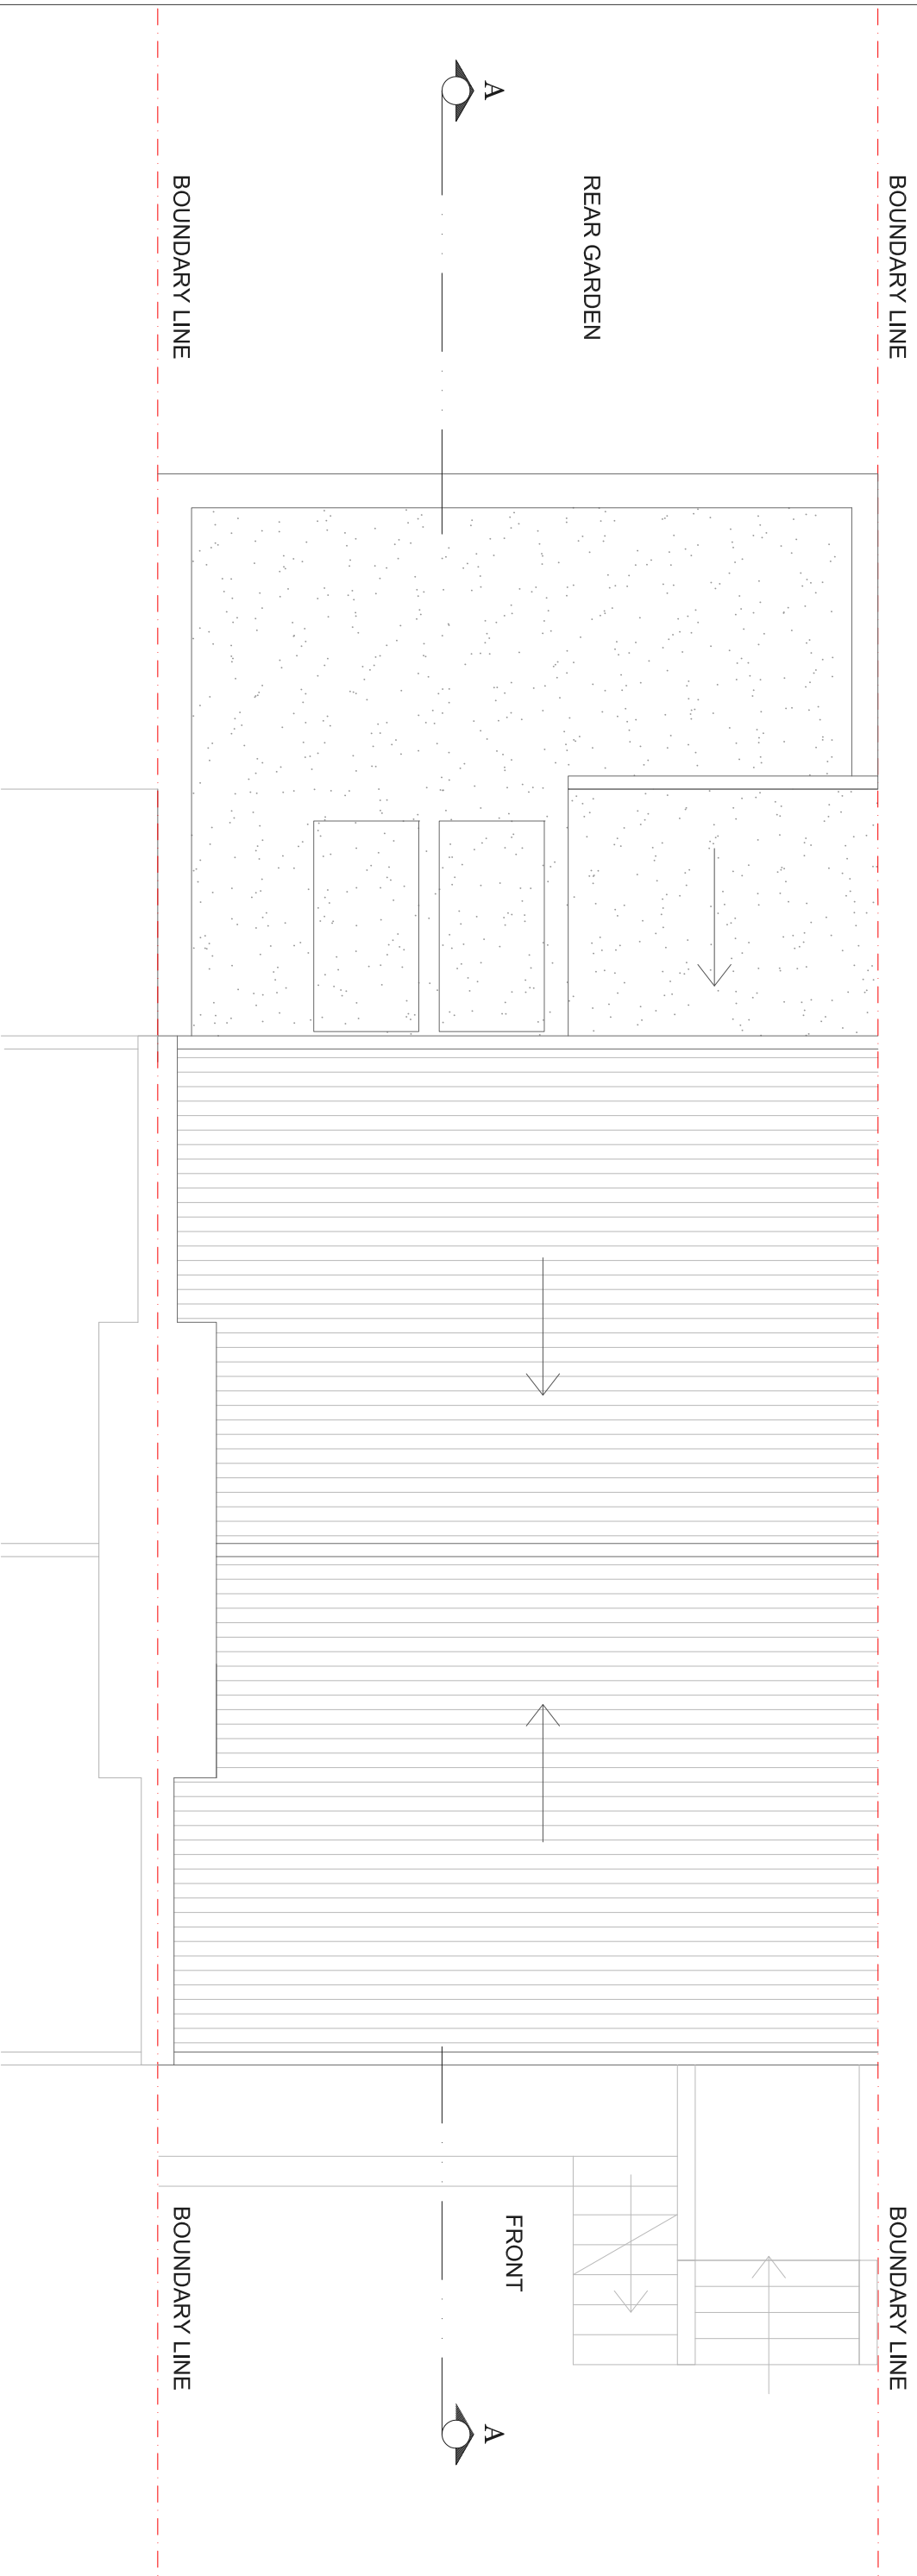

PROPOSED ROOF TOP PLAN
SCALE 1:50

 

CLIENT	PROJECT			SCALE	DRAWING NO.	REV.
	G P			1:50@A3		
	DRAWING TITLE			DATE	DRAWN	
	VICTORIA PARK ROAD			22-05-15		
	PROPOSED ROOF PLAN			<p>Meters @ 1:50@ A3</p>		
REV	DATE	NOTES				



buildteam
the kitchen extension company

Unit 1F
26-32 Voltaire Road
London SW4 6DH

T 020 7495 6561
info@buildteam.com
www.buildteam.com



PROPOSED REAR ELEVATION
SCALE 1:100

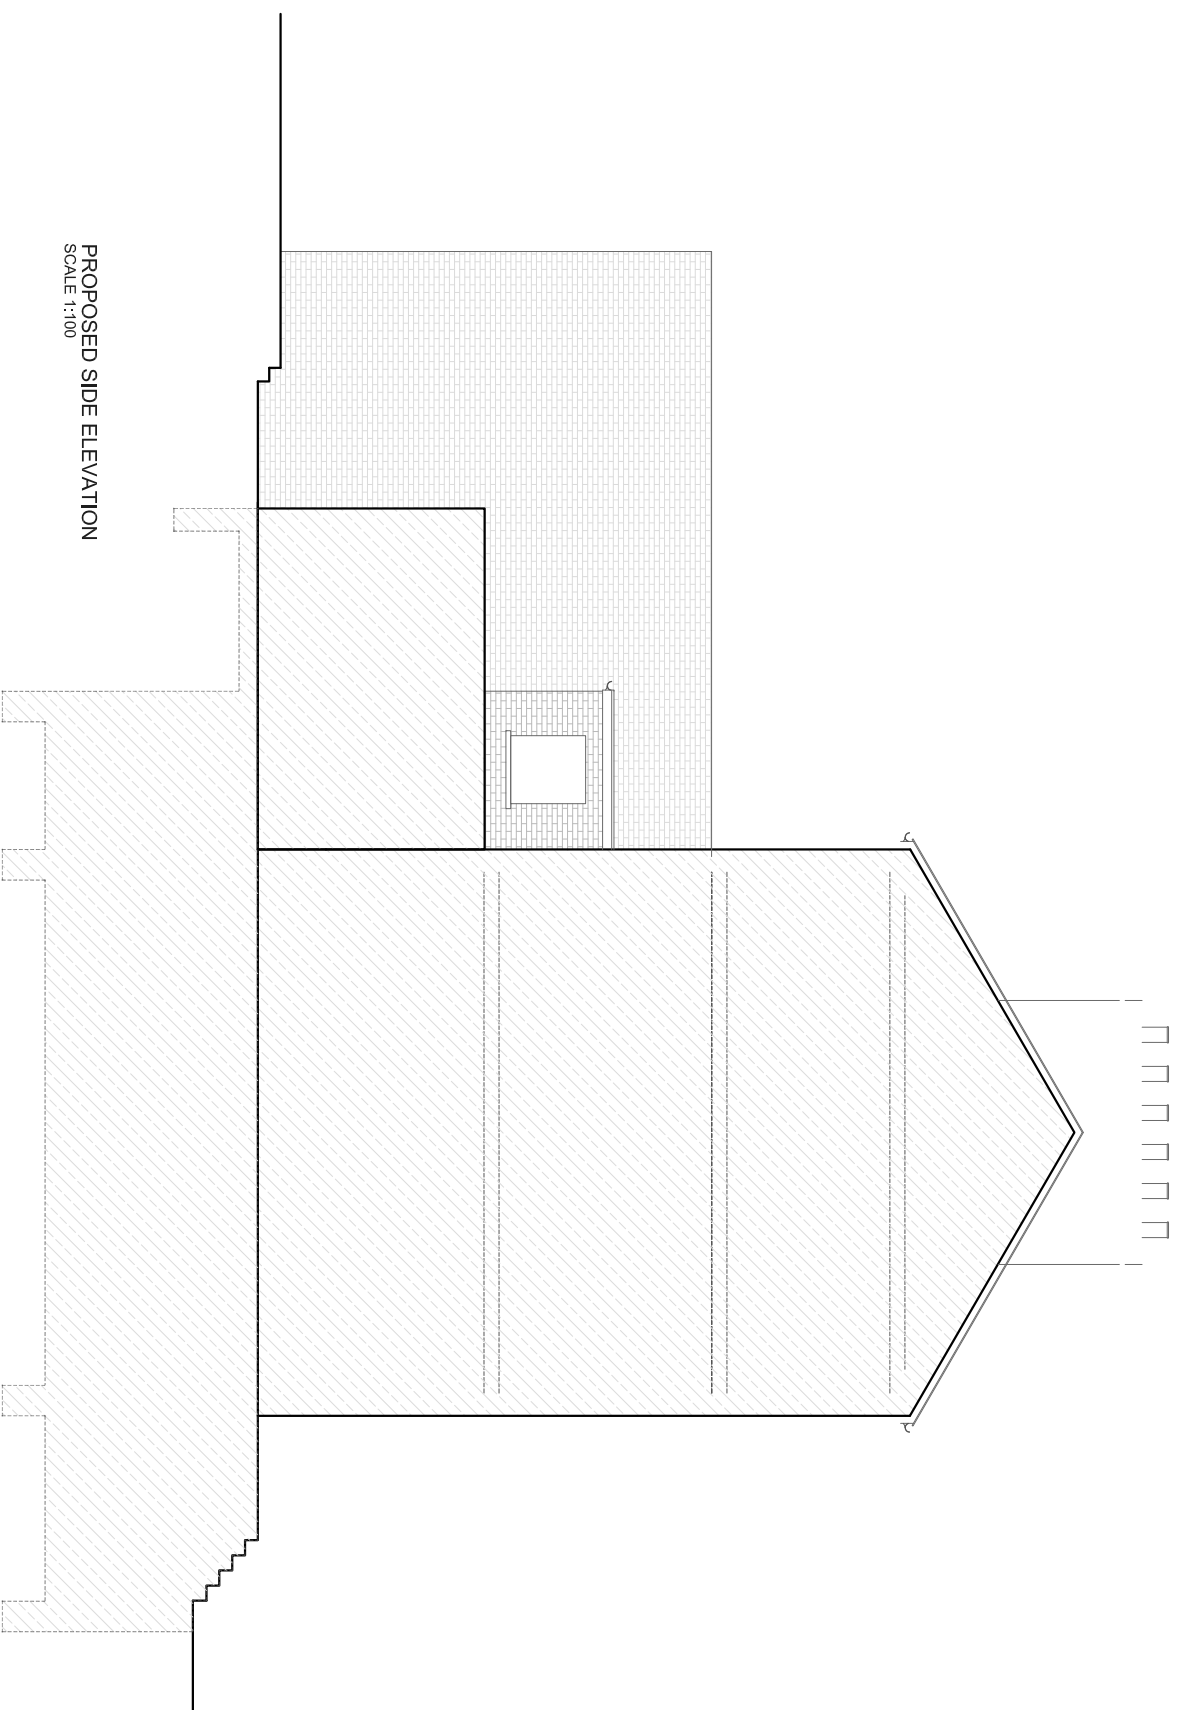 

PROPOSED SIDE ELEVATION
SCALE 1:100

REV	DATE	NOTES

CLIENT

GP

PROJECT

VICTORIA PARK ROAD

DRAWING TITLE

PROPOSED ELEVATIONS

SCALE

1:50@A3


DATE

22-05-15

DRAWN

DRAWING NO.

REV.

 

Meters @ 1:50@A3

buildteam
the kitchen extension company

Unit 1F
26-32 Voltaire Road
London SW4 6DH

T 020 7495 6561
info@buildteam.com
www.buildteam.com