




PROPOSED GROUND FLOOR PLAN
SCALE 1:50

NOT SURVEYED

NOT SURVEYED

BASEMENT NOT SURVEYED

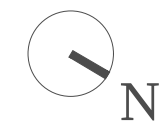

REV	DATE	NOTES

CLIENT	EH
--------	----


PROJECT	VOLTAIRE ROAD SW4
DRAWING TITLE	PROPOSED GROUND FLOOR PLAN

SCALE	1:50@A3	DRAWING NO.	01	REV.	
DATE	07-08-18	DRAWN	MH	CHECKED	MH
<p>Meters @ 1:50@ A3</p>					

designteam

342 Clapham Road
London
SW9 9AJ

Tel: 0207 242 5353
hello@designteam.co.uk
www.designteam.co.uk


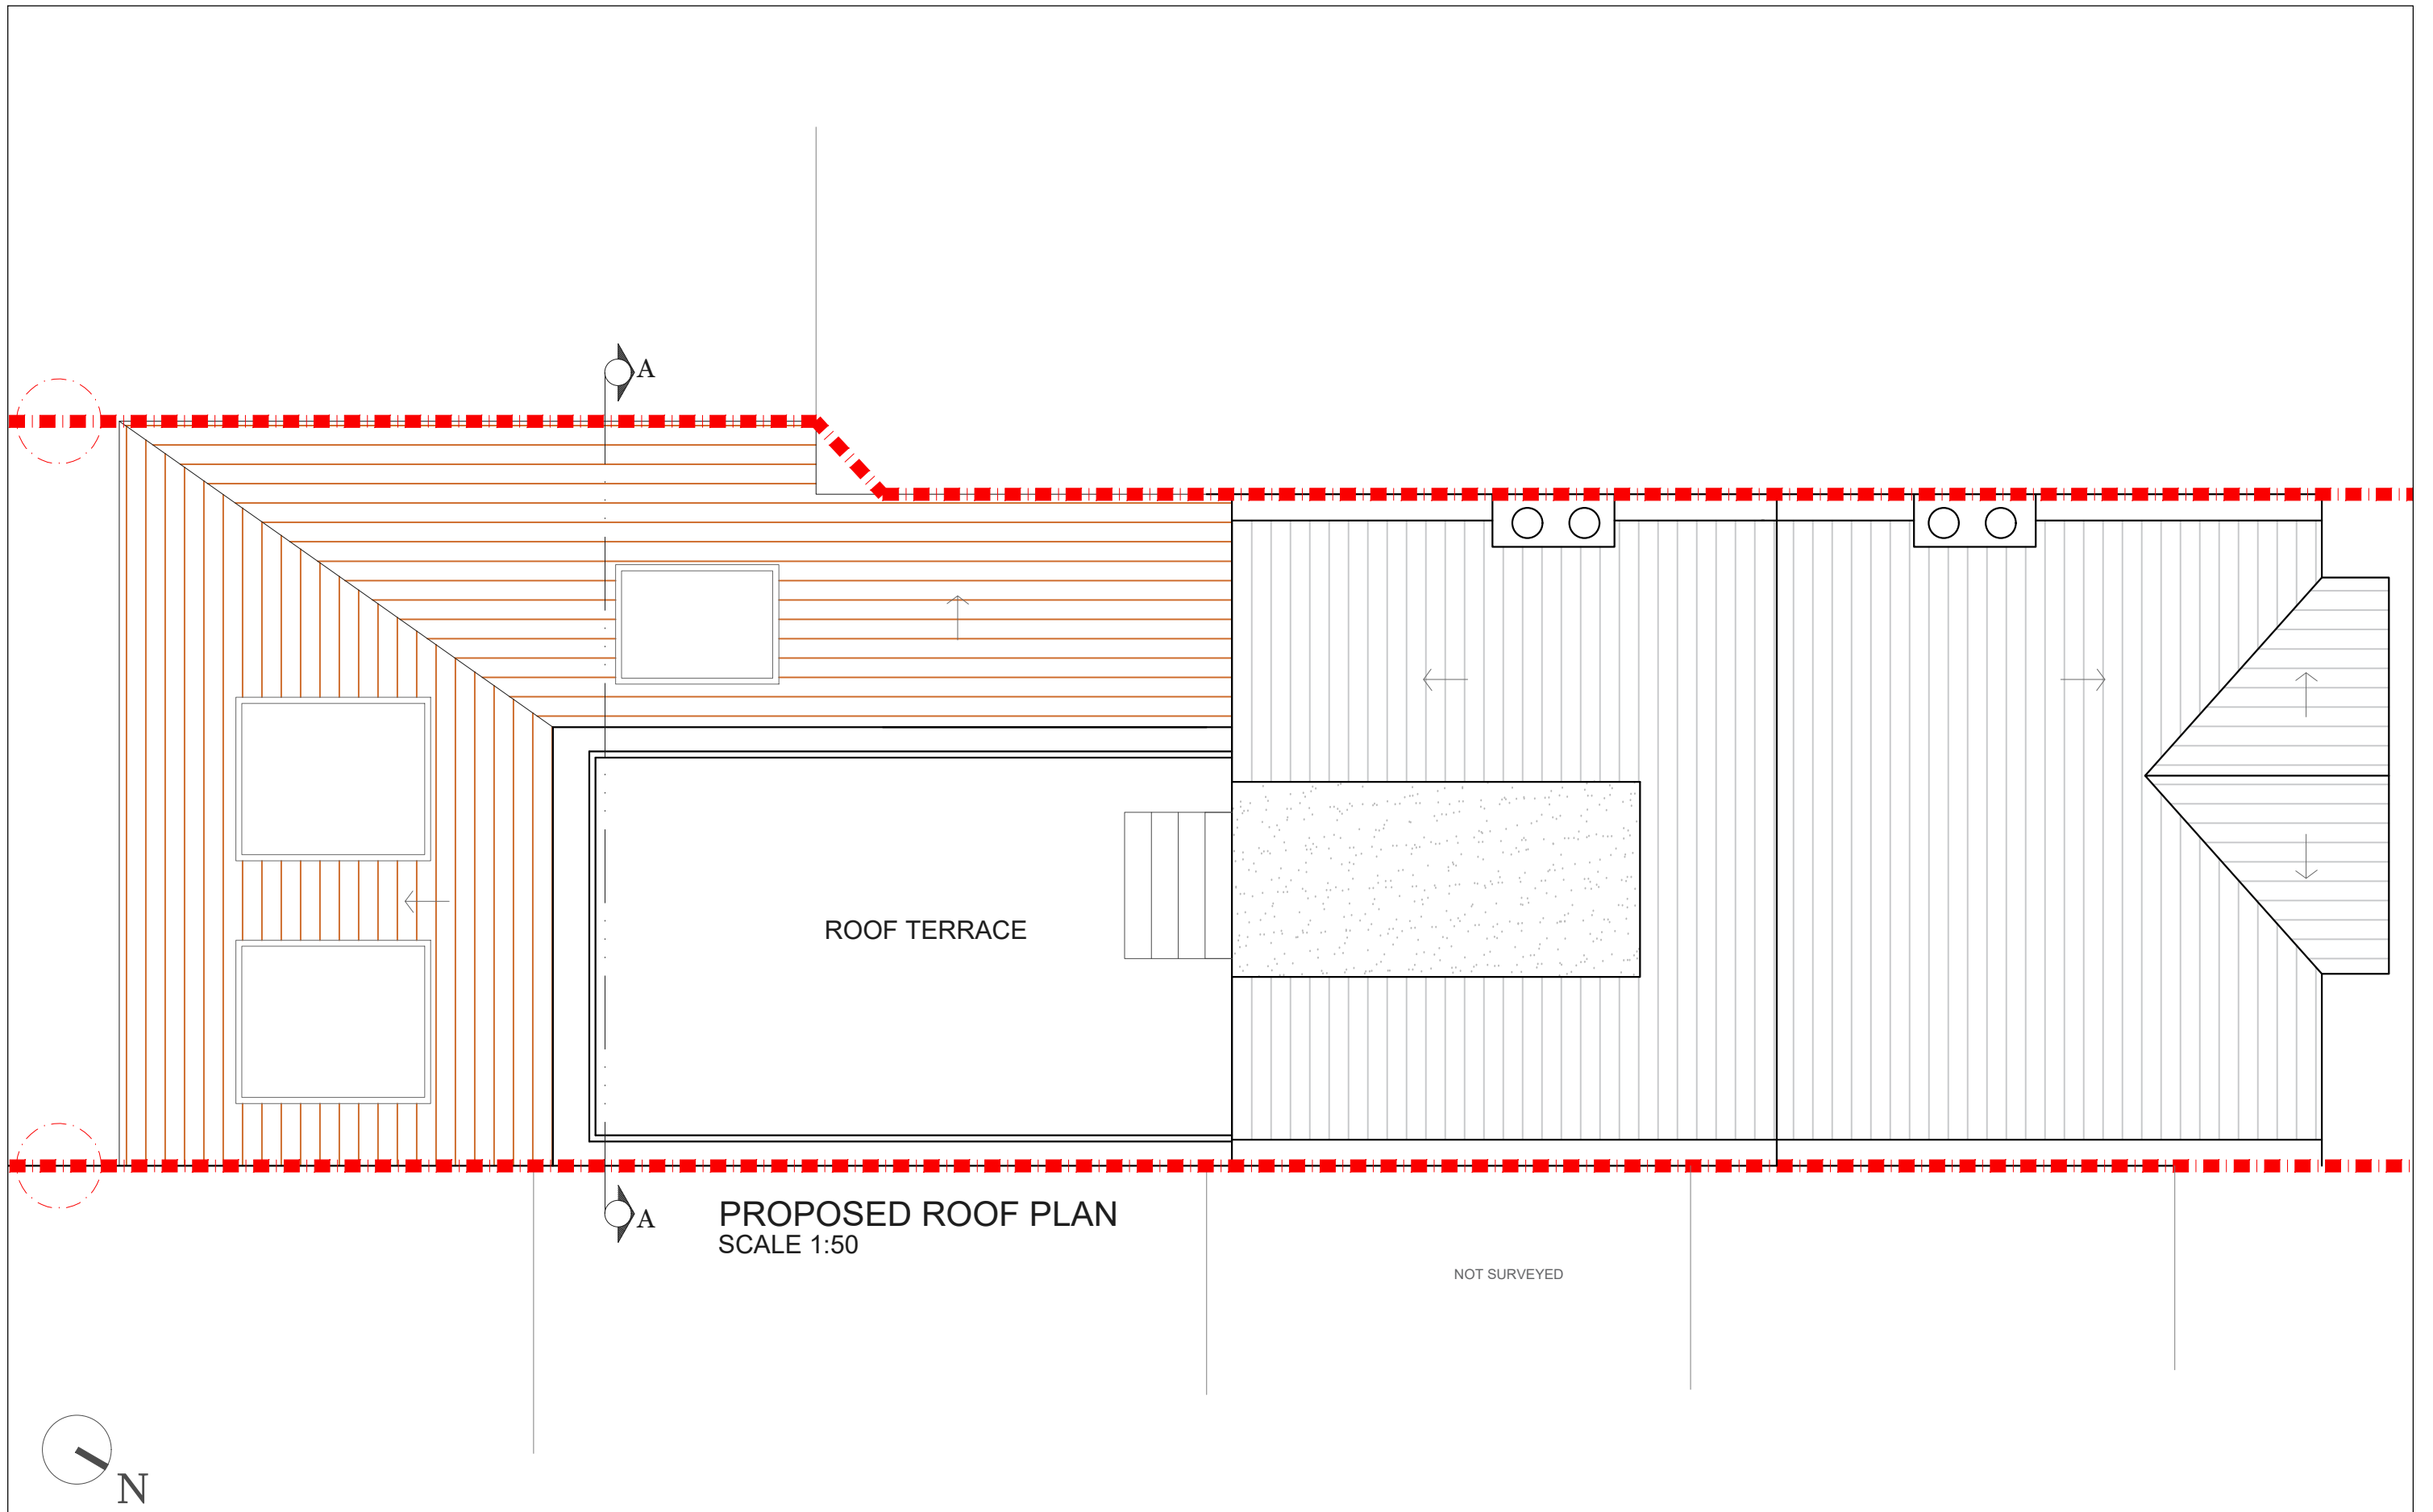


PROPOSED ROOF PLAN
SCALE 1:50

NOT SURVEYED



			CLIENT	EH		PROJECT	VOLTAIRE ROAD SW4			SCALE	1:50@A3		DRAWING NO.	02		REV.		
						DRAWING TITLE	PROPOSED ROOF PLAN			DATE	07-08-18		DRAWN	MH		CHECKED	MH	
REV	DATE	NOTES							<p>Meters @ 1:50@ A3</p>			<p>342 Clapham Road London SW9 9AJ</p> <p>Tel: 0207 242 5353 hello@designteam.co.uk www.designteam.co.uk</p>						

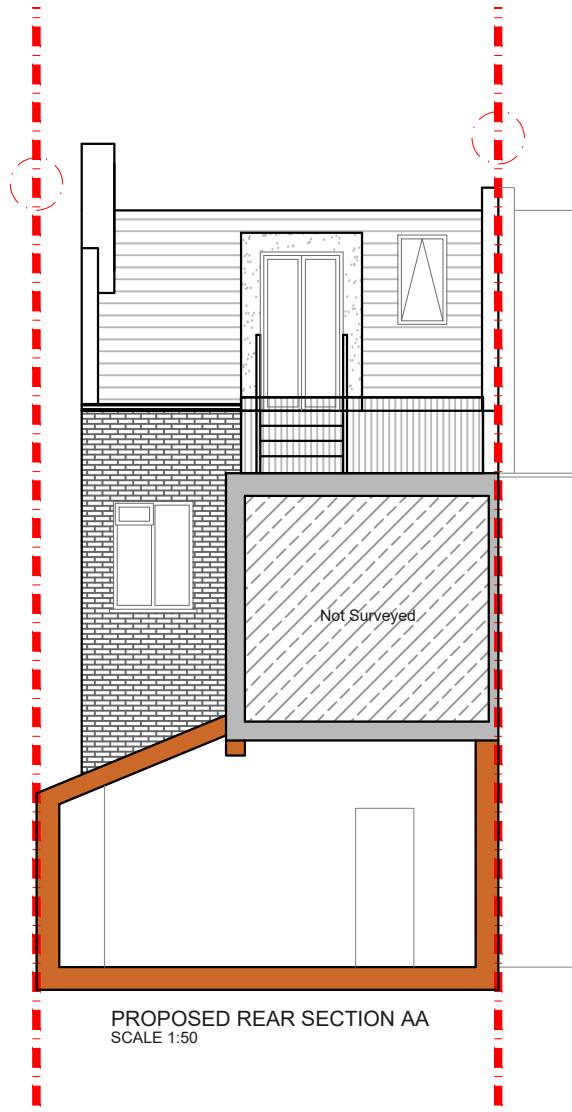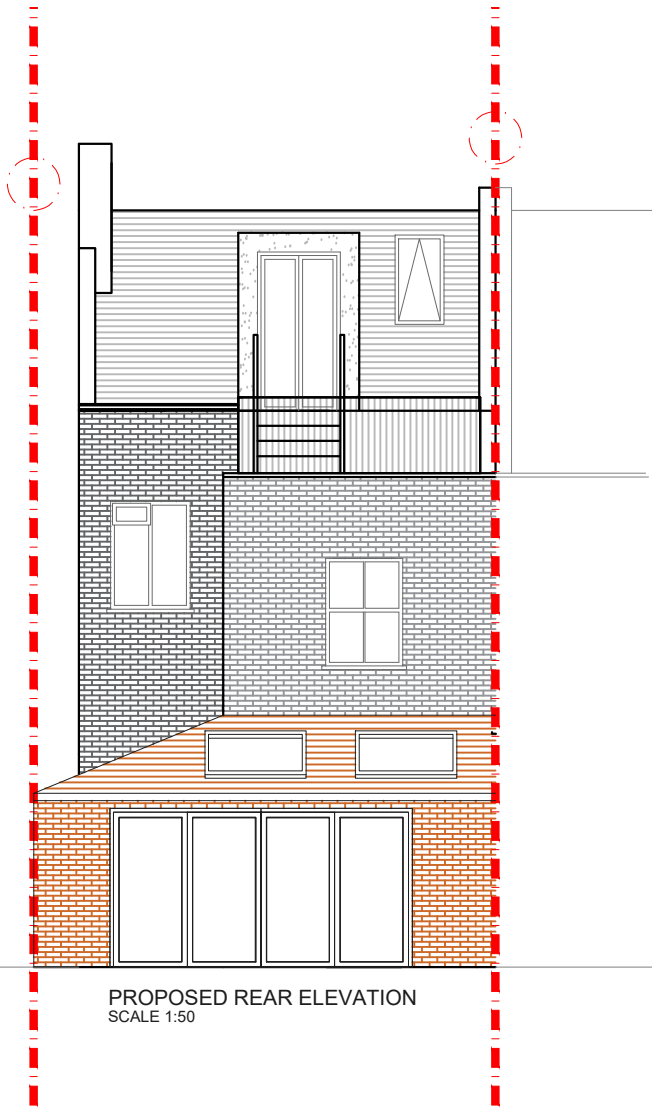

REV	DATE	NOTES

CLIENT	EH
--------	----

PROJECT	VOLTAIRE ROAD SW4
DRAWING TITLE	PROPOSED ELEVATIONS

SCALE	1:100@A3	DRAWING NO.	03	REV.	
DATE	07-08-18	DRAWN	MH	CHECKED	MH

0 1 2 3 4 5
Meters @ 1:100@ A3

designteam

342 Clapham Road
London
SW9 9AJ

Tel: 0207 242 5353
hello@designteam.co.uk
www.designteam.co.uk