

No. 43
No. 45


NOTES: All detailed measurements are approximate.
 NOTES: All measurements of neighbouring properties are approximate including garden levels and will be subject to Party Wall Matters.
 NOTES: All recessed beams assume that the floor thickness is 6 inches. This cannot be confirmed until the opening up work during the build phase.

No. 45
No. 47

PROPOSED LOFT FLOOR PLAN
SCALE 1:50



			CLIENT	A & A KH		PROJECT	WYATT ROAD N5		SCALE	1:50@A3		DRAWING NO.	REV.		
									DATE	12-04-18		DRAWN	MG		
												P - 1			
REV	DATE	NOTES					DRAWING TITLE	PROPOSED LOFT FLOOR PLAN				<p>Meters @ 1:50@ A3</p>			
											<p>342 Clapham Road London SW9 9AJ Tel: 0207 242 5353 hello@designteam.co.uk www.designteam.co.uk</p>				

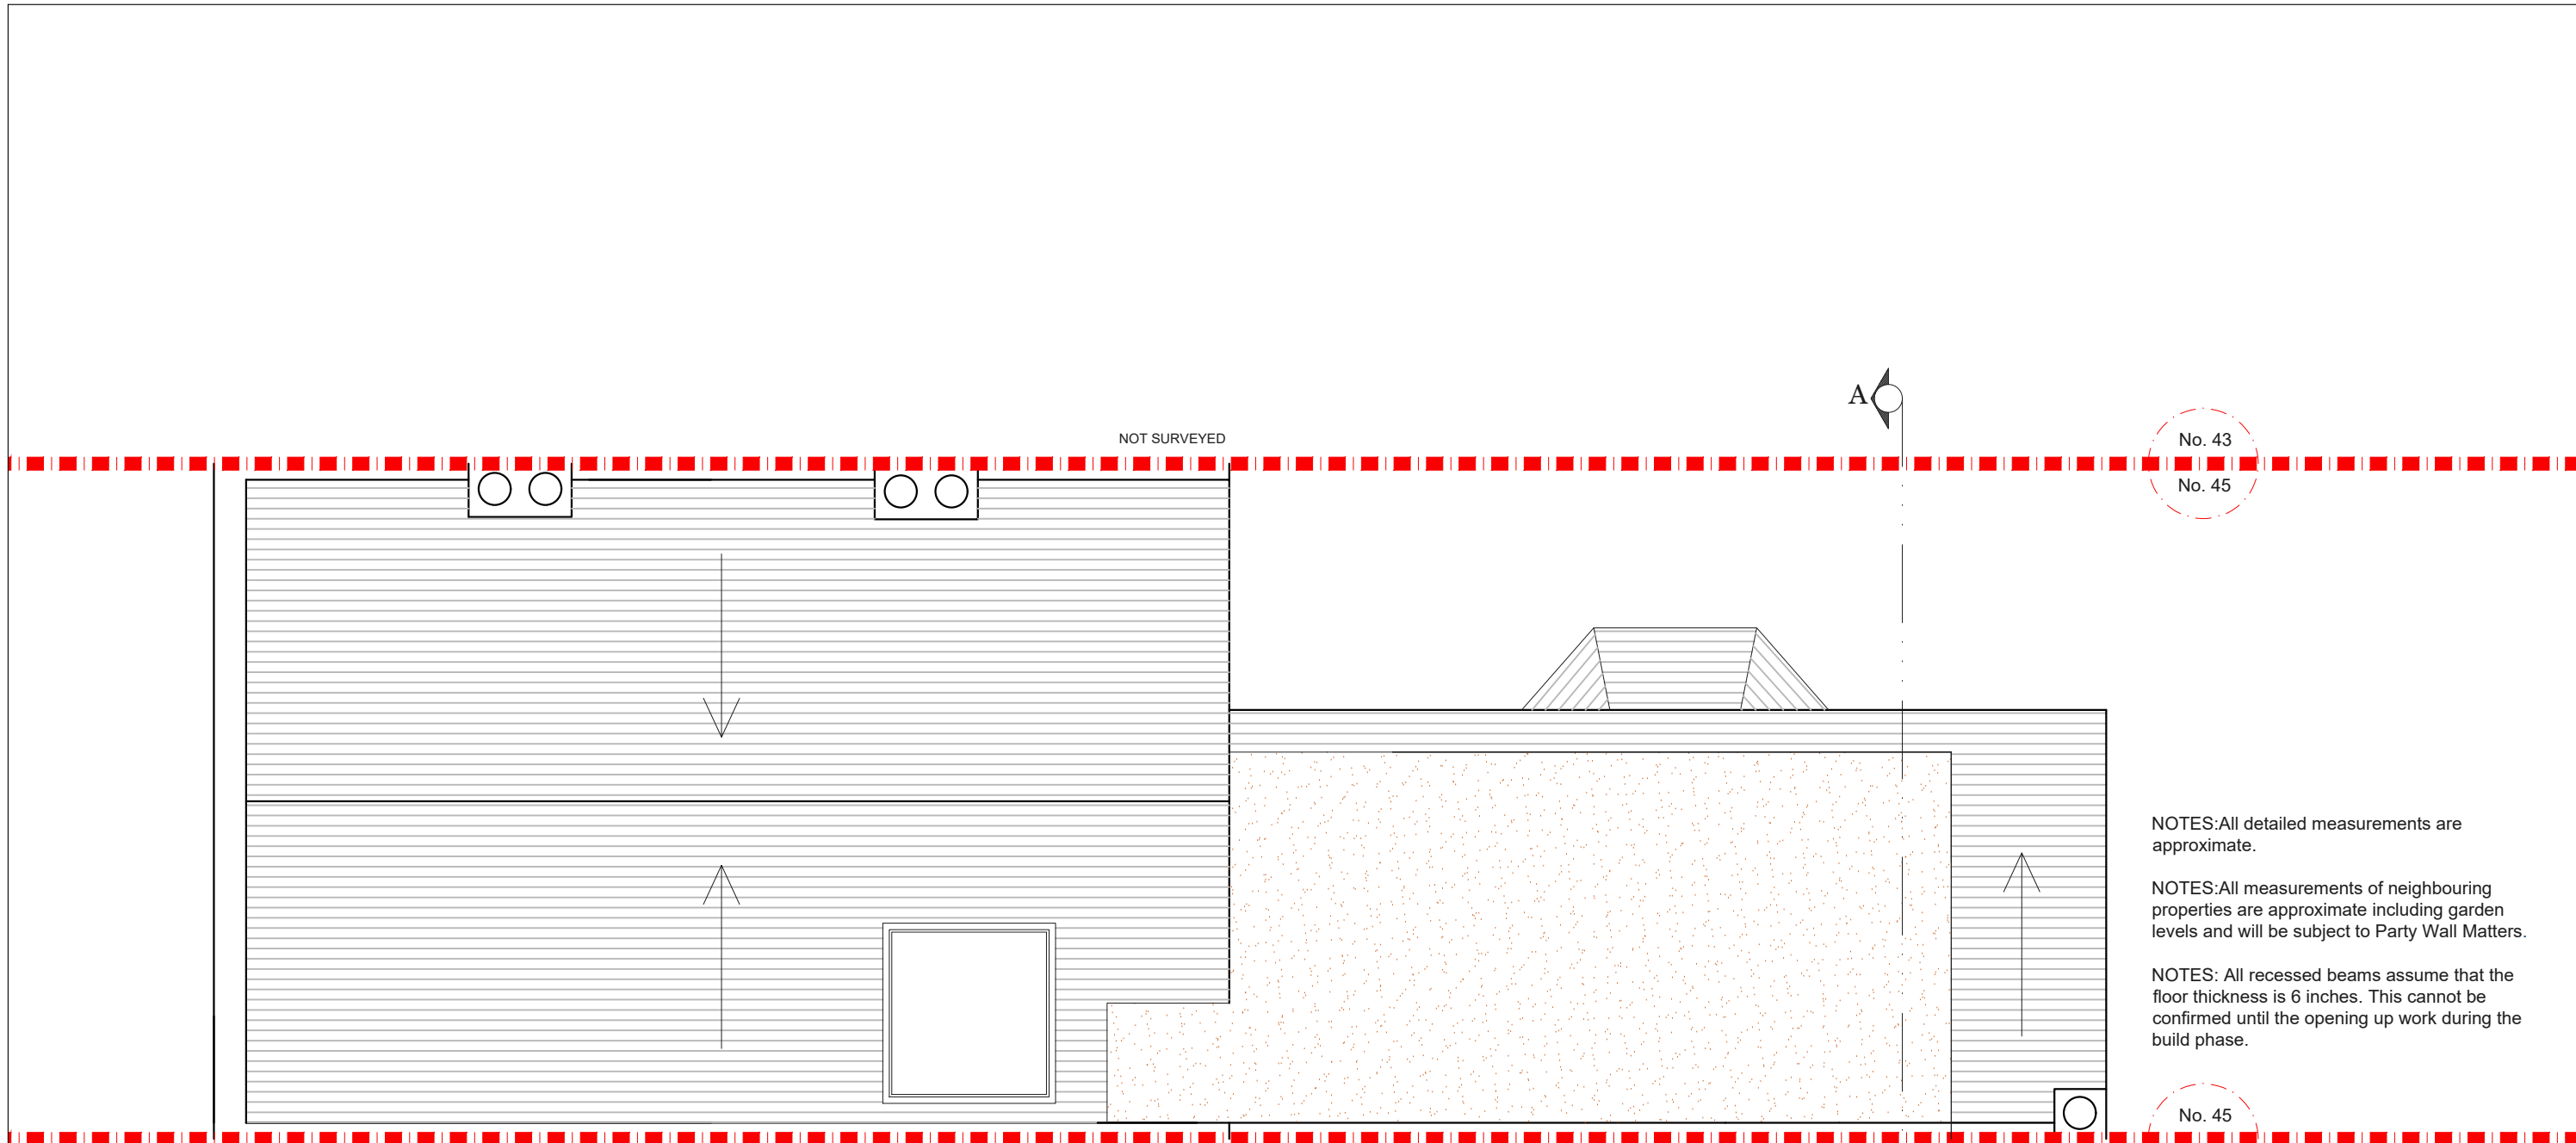

NOT SURVEYED

NOT SURVEYED

No. 43
No. 45

No. 45
No. 47

NOTES: All detailed measurements are approximate.


NOTES: All measurements of neighbouring properties are approximate including garden levels and will be subject to Party Wall Matters.

NOTES: All recessed beams assume that the floor thickness is 6 inches. This cannot be confirmed until the opening up work during the build phase.


PROPOSED ROOF PLAN
SCALE 1:50



			CLIENT	A & A KH		PROJECT	WYATT ROAD N5		SCALE	1:50@A3		DRAWING NO.	REV.	
								DATE	DRAWN		P - 2			
								12-04-18	MG					
						DRAWING TITLE	PROPOSED ROOF PLAN		<p>Meters @ 1:50@ A3</p>					
REV	DATE	NOTES							<p>342 Clapham Road London SW9 9AJ Tel: 0207 242 5353 hello@designteam.co.uk www.designteam.co.uk</p>					

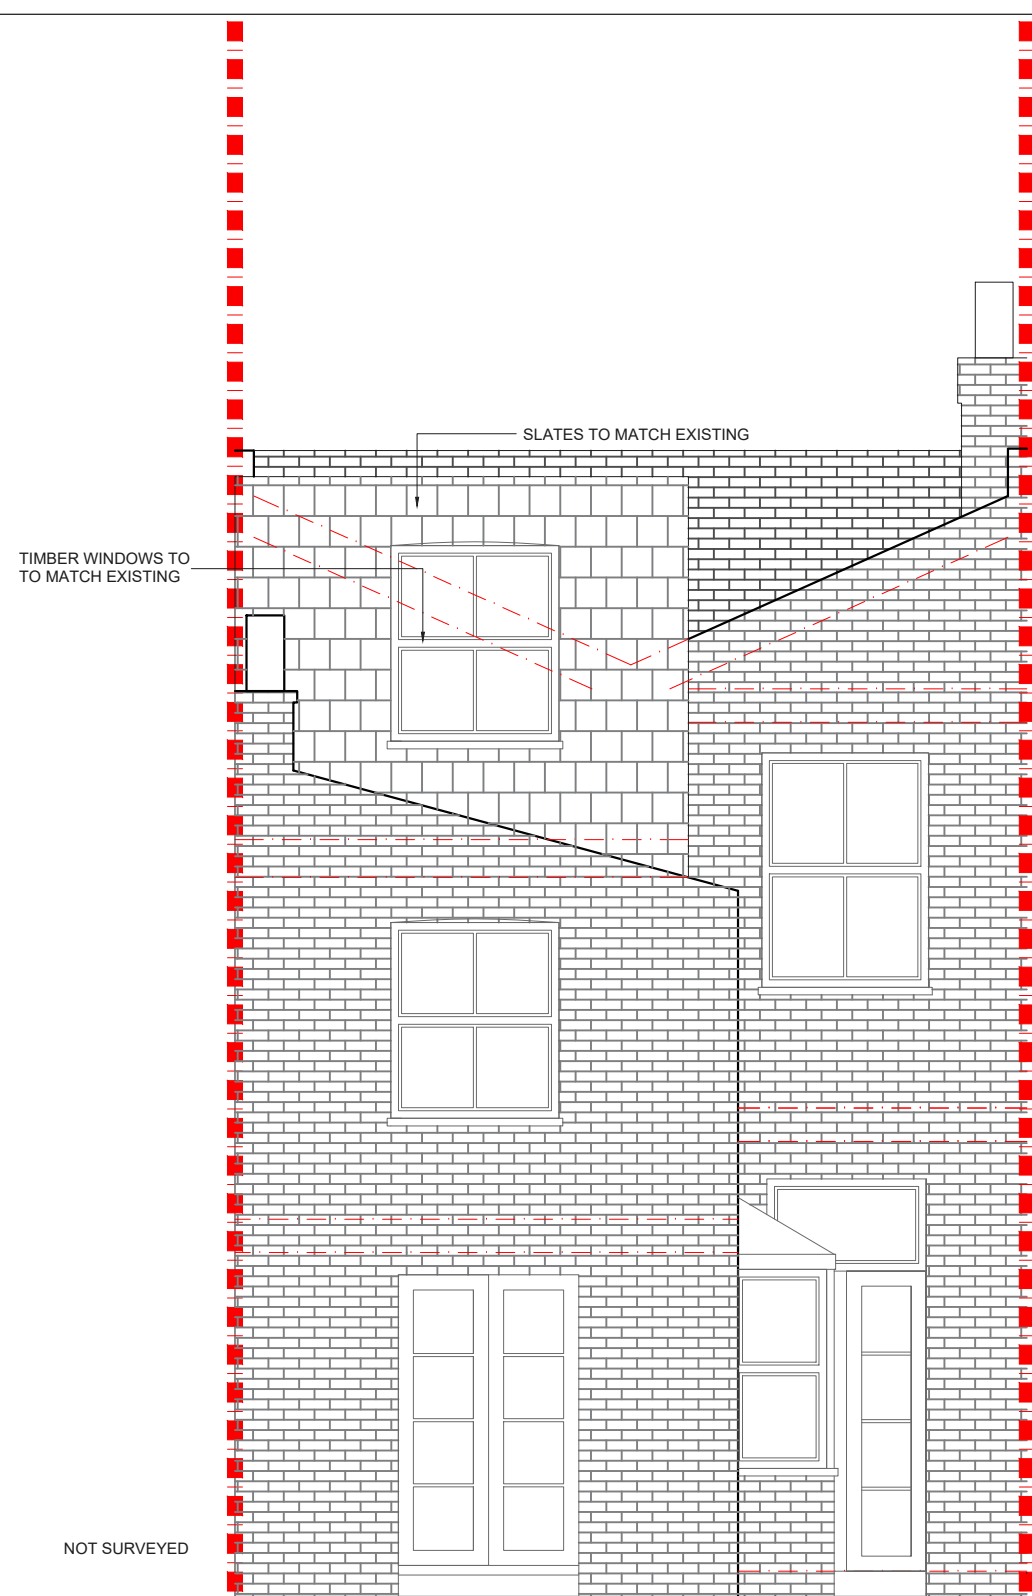

PROPOSED REAR ELEVATION
SCALE 1:50

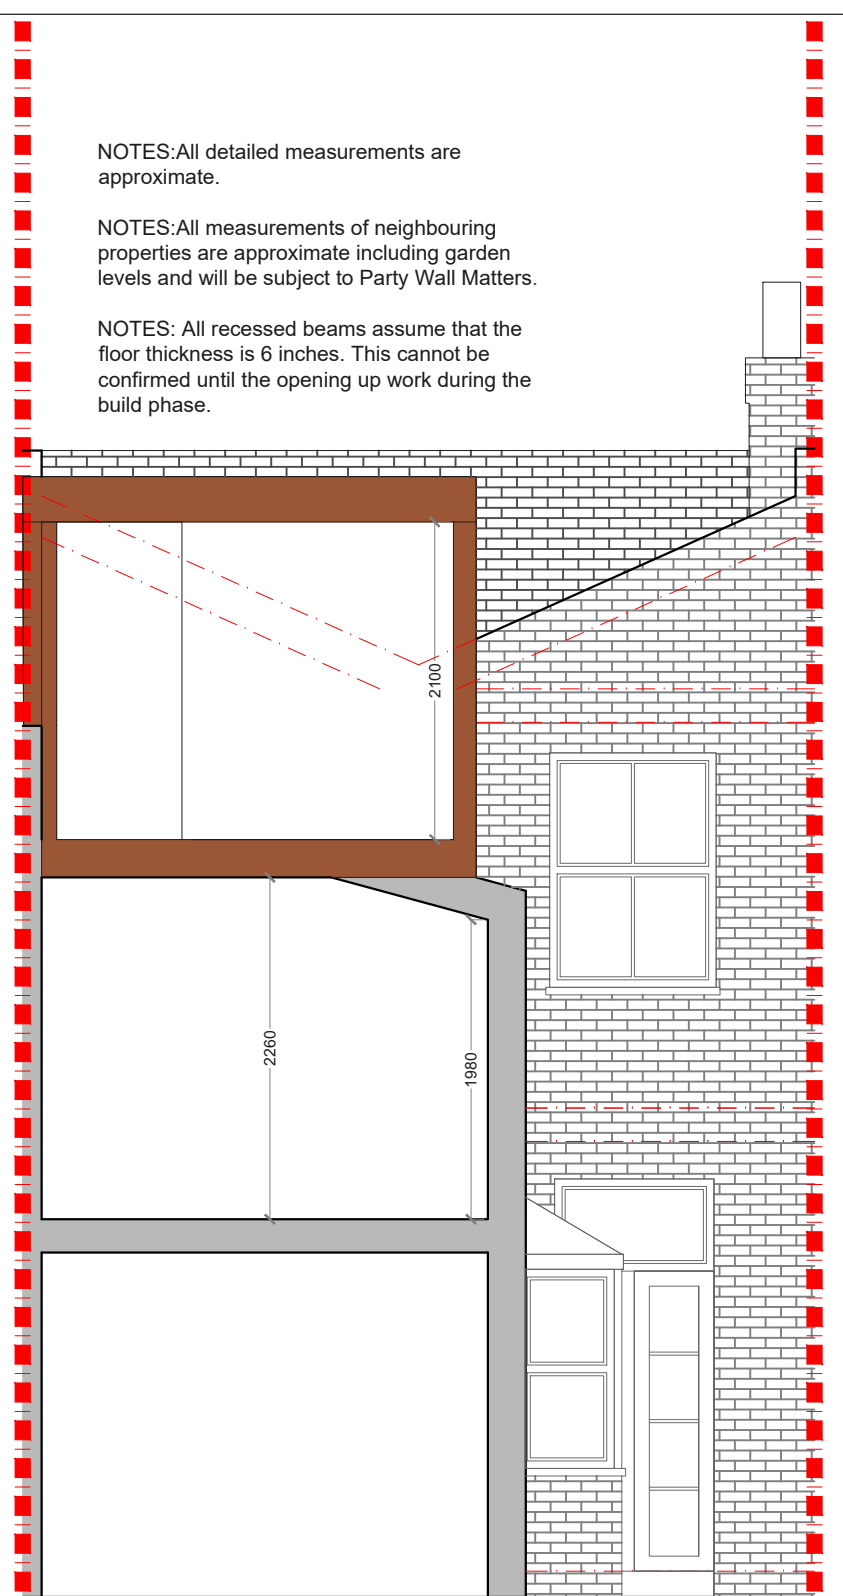

PROPOSED REAR SECTION AA
SCALE 1:50

NOTES: All detailed measurements are approximate.

NOTES: All measurements of neighbouring properties are approximate including garden levels and will be subject to Party Wall Matters.

NOTES: All recessed beams assume that the floor thickness is 6 inches. This cannot be confirmed until the opening up work during the build phase.


REV	DATE	NOTES

CLIENT	A & A KH
--------	---------------------

PROJECT	WYATT ROAD N5
DRAWING TITLE	PROPOSED REAR ELEVATION AND SECTION AA

SCALE	1:50@A3
DATE	27-04-18
DRAWN	MG

DRAWING NO.	P - 3
REV.	

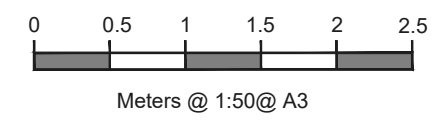

designteam

342 Clapham Road
London
SW9 9AJ

Tel: 0207 242 5353
hello@designteam.co.uk
www.designteam.co.uk