


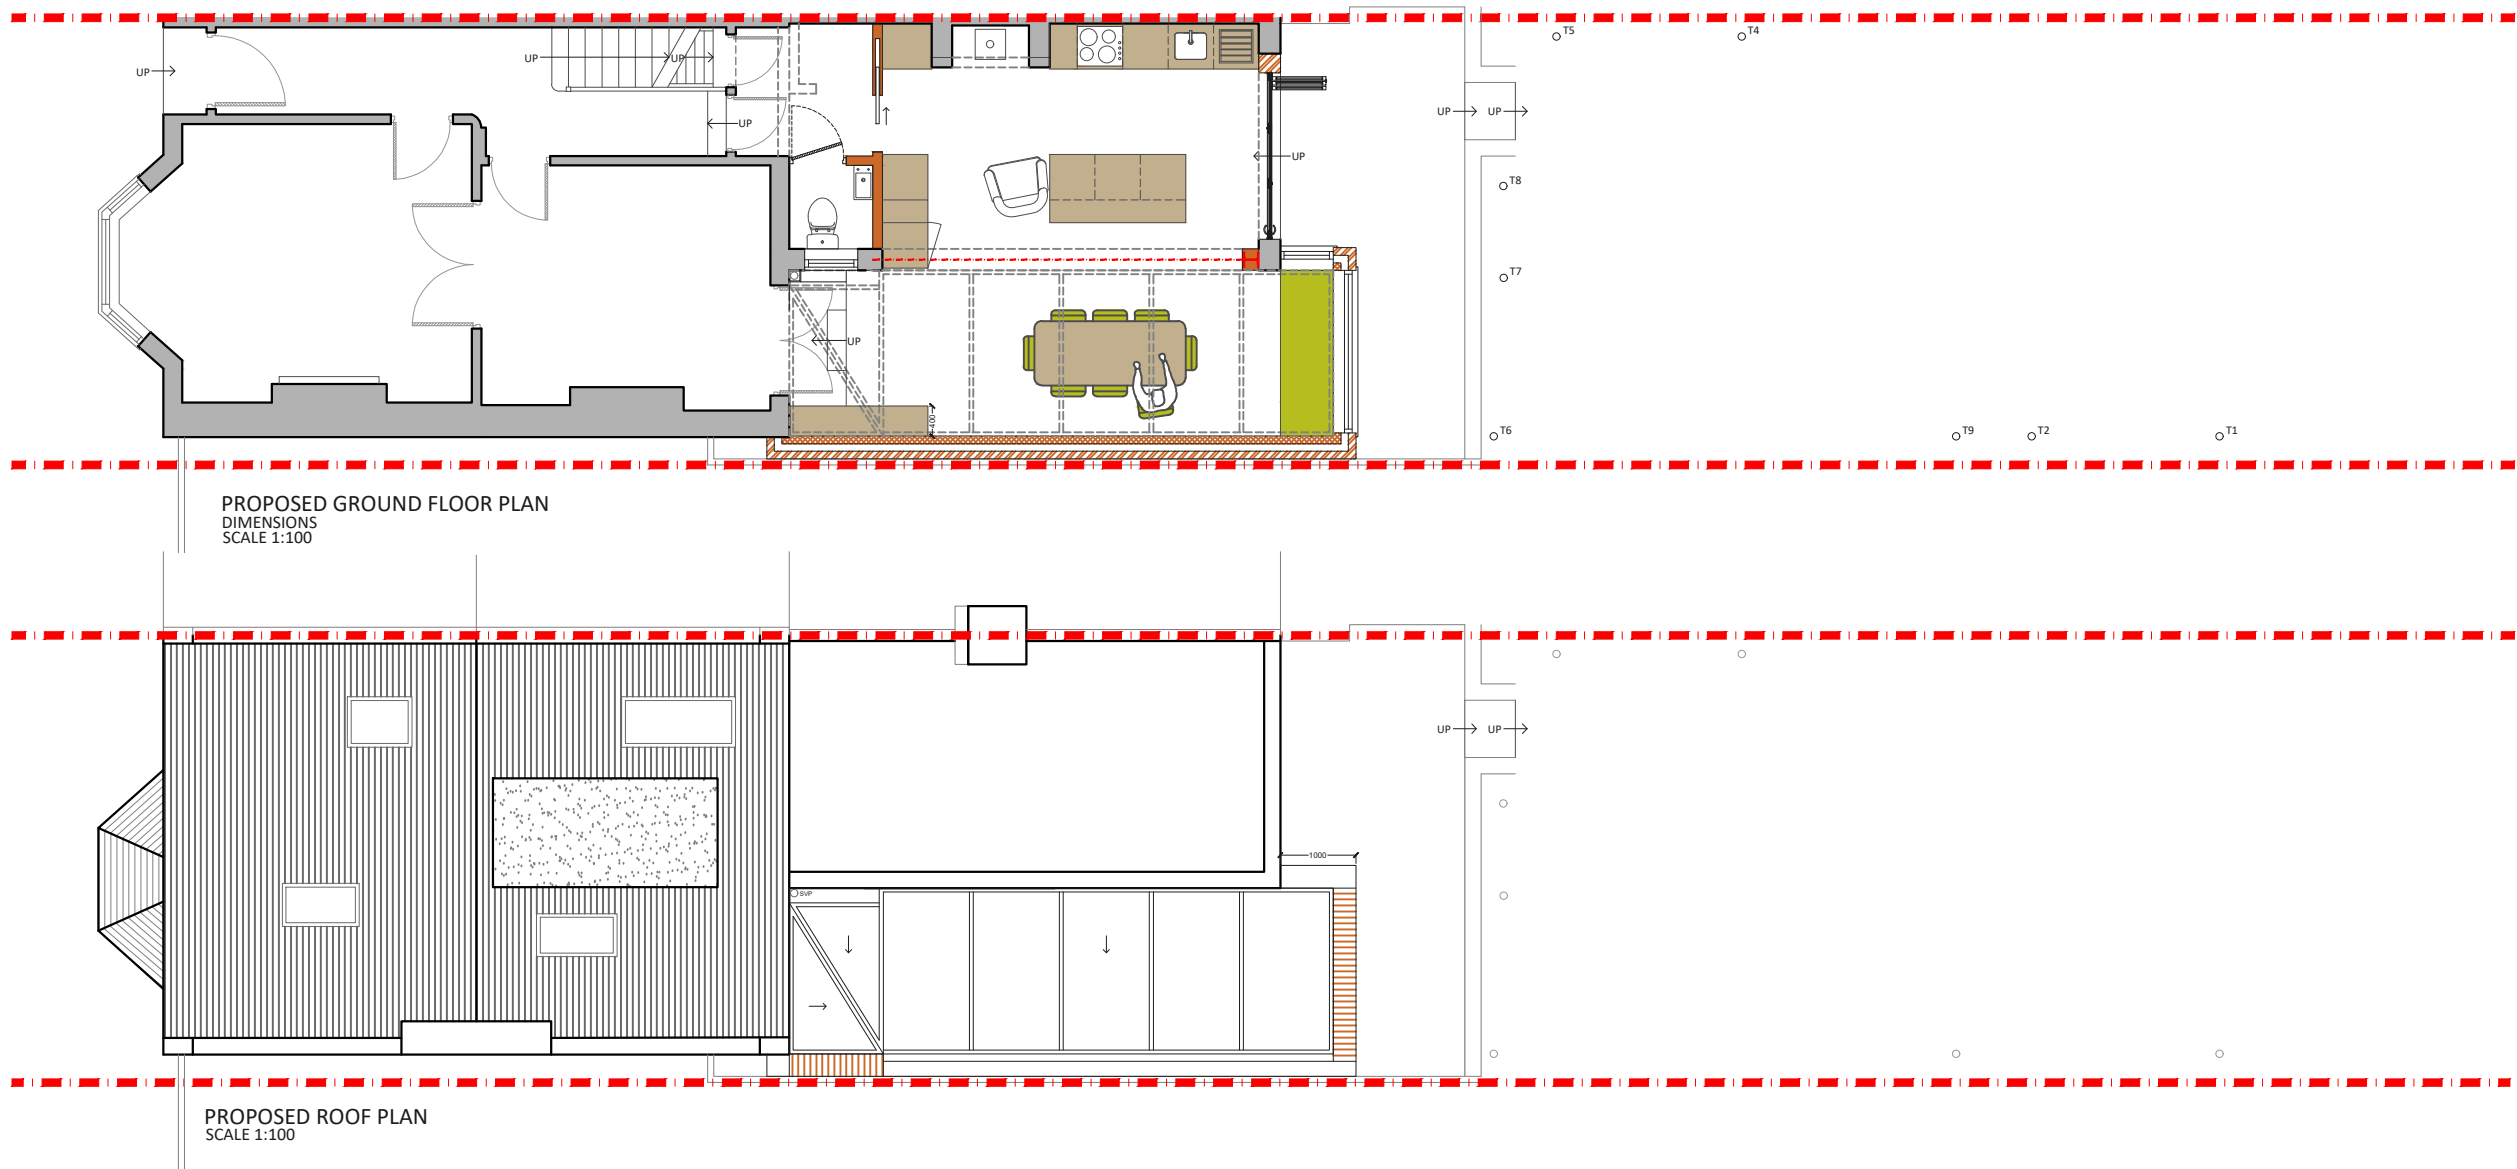

Project Address
YERBURY ROAD, N19 4RN

Client
AB

Drawing Title
Proposed Ground Floor and Roof Plan

Drawn
DA

Checked
DA

Approved
DA

Disclaimer
Drawings to be read in conjunction with the relevant drawing and specification. Figured dimensions only. Dimensions should not be relied upon for the purposes of ordering material or placing sub-contractor orders. Third parties to take their own site measurements. Site boundaries are indicative only and are subject to confirmation with land registry. A party wall surveyor should be consulted to ascertain whether adjoining owners are notifiable. On planning drawings, all structural beams, openings, lintels and any other bearings are indicative and are subject to review from a structural engineer. All drawings are subject to onsite inspection.

Drawing No
3PD - 01

Date Issued

Revision


Notes

North



designnteam

Phone
0207 495 6561
Email
hello@designnteam.co.uk
Office
342 Clapham Rd, SW9 9AJ

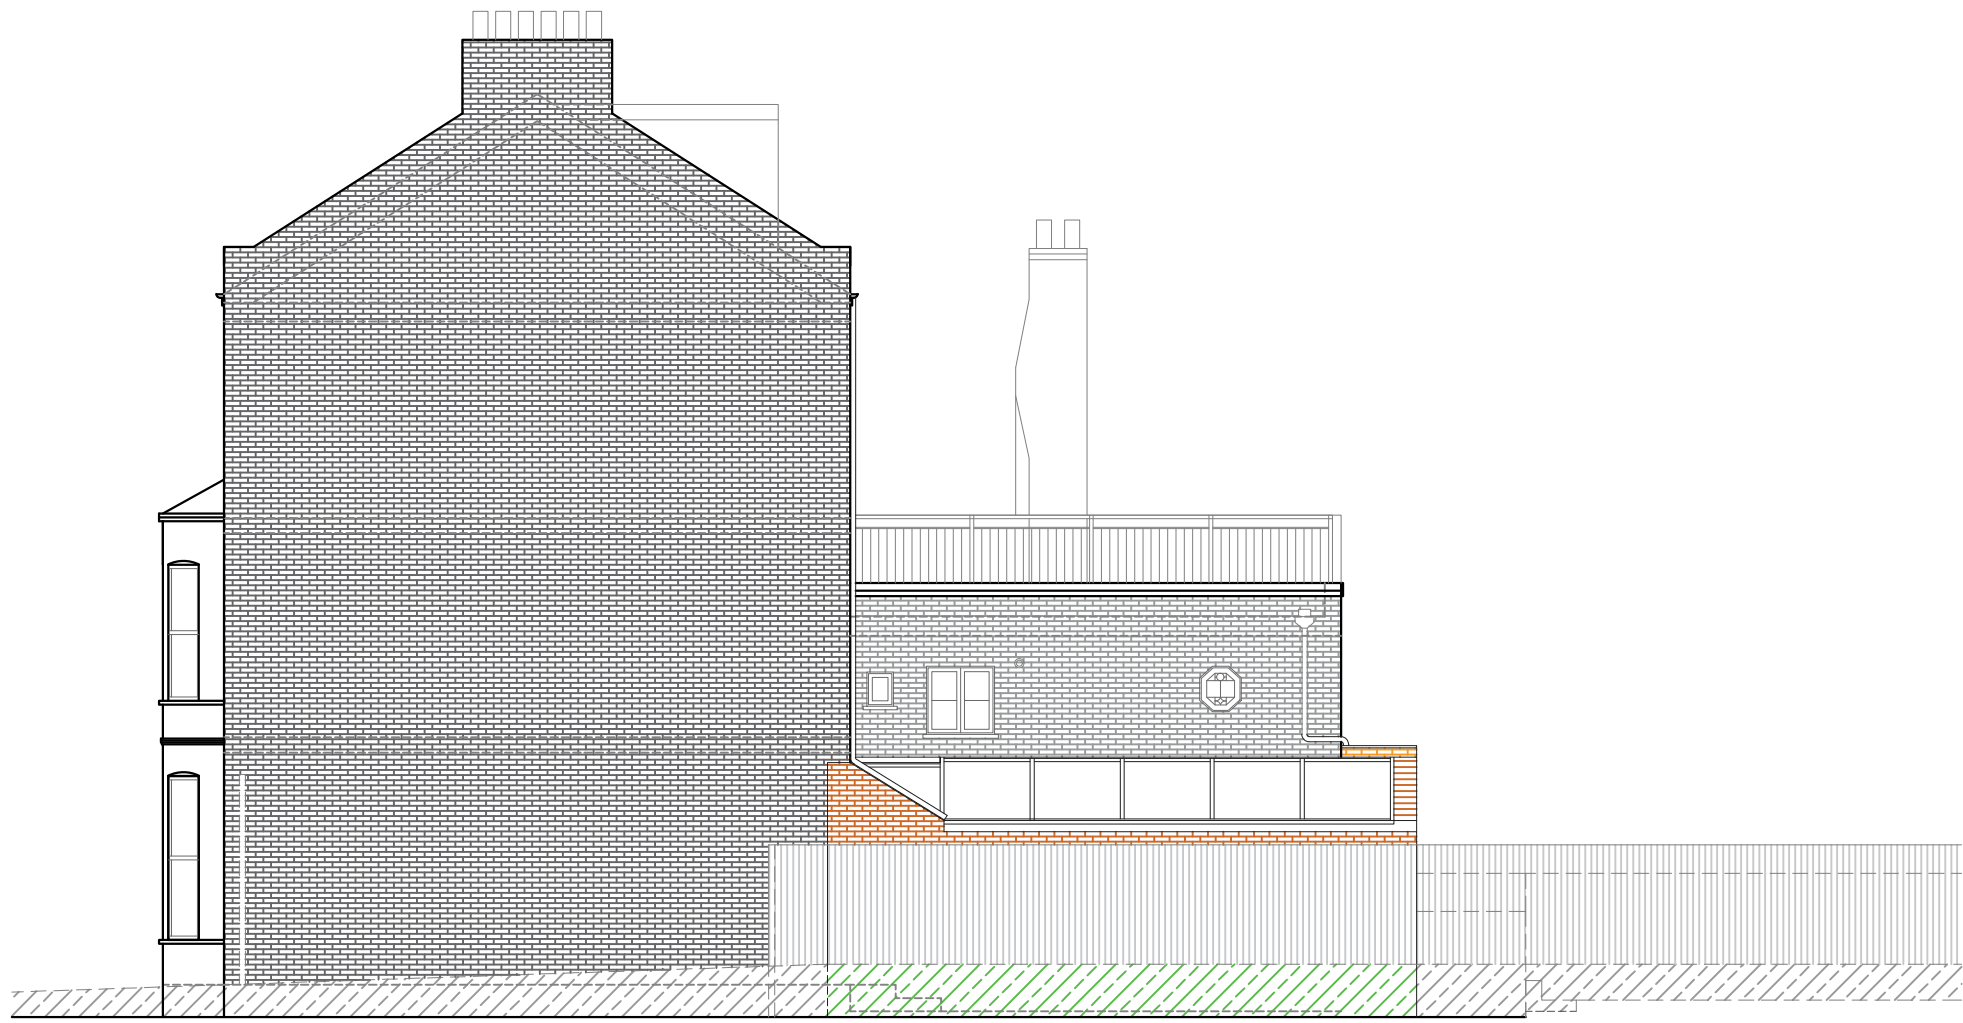

PROPOSED SIDE ELEVATION 1
SCALE 1:100

NOTES: All detailed measurements are approximate.

NOTES: All measurements of neighbouring properties are approximate including garden levels and will be subject to Party Wall Matters.

Project Address
YERBURY ROAD, N19 4RN

Client
AB

Drawing Title
Proposed Side Elevation

Drawn
DA

Checked
DA

Approved
DA

Disclaimer

Drawings to be read in conjunction with the relevant drawing and specification. Figured dimensions only. Dimensions should not be relied upon for the purposes of ordering material or placing sub-contractor orders. Third parties to take their own site measurements. Site boundaries are indicative only and are subject to confirmation with land registry. A party wall surveyor should be consulted to ascertain whether adjoining owners are notifiable. On planning drawings, all structural beams, openings, lintels and any other bearings are indicative and are subject to review from a structural engineer. All drawings are subject to onsite inspection.

Drawing No
3PD - 02

Date Issued

Revision



Notes

North



designnteam

Phone
0207 495 6561
Email
hello@designnteam.co.uk
Online
www.designnteam.co.uk
Office
342 Clapham Rd, SW9 9AJ

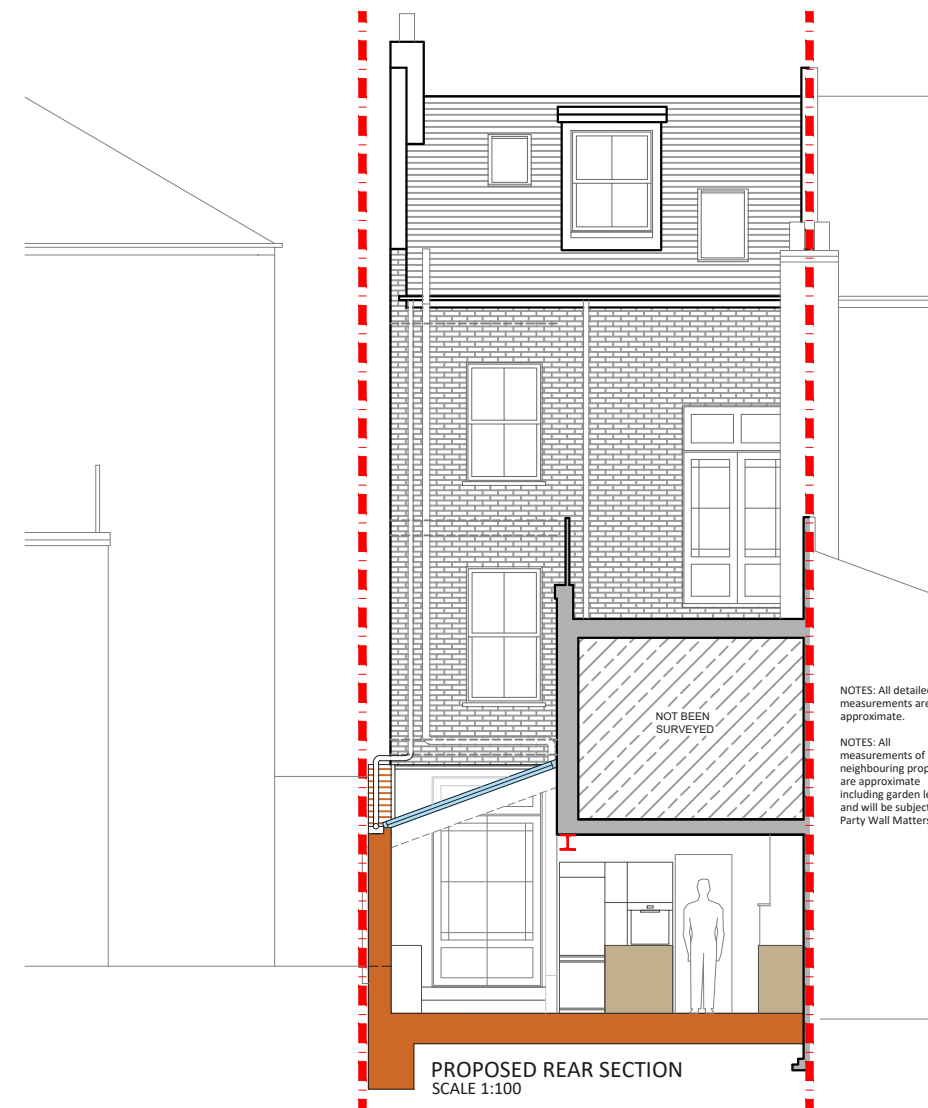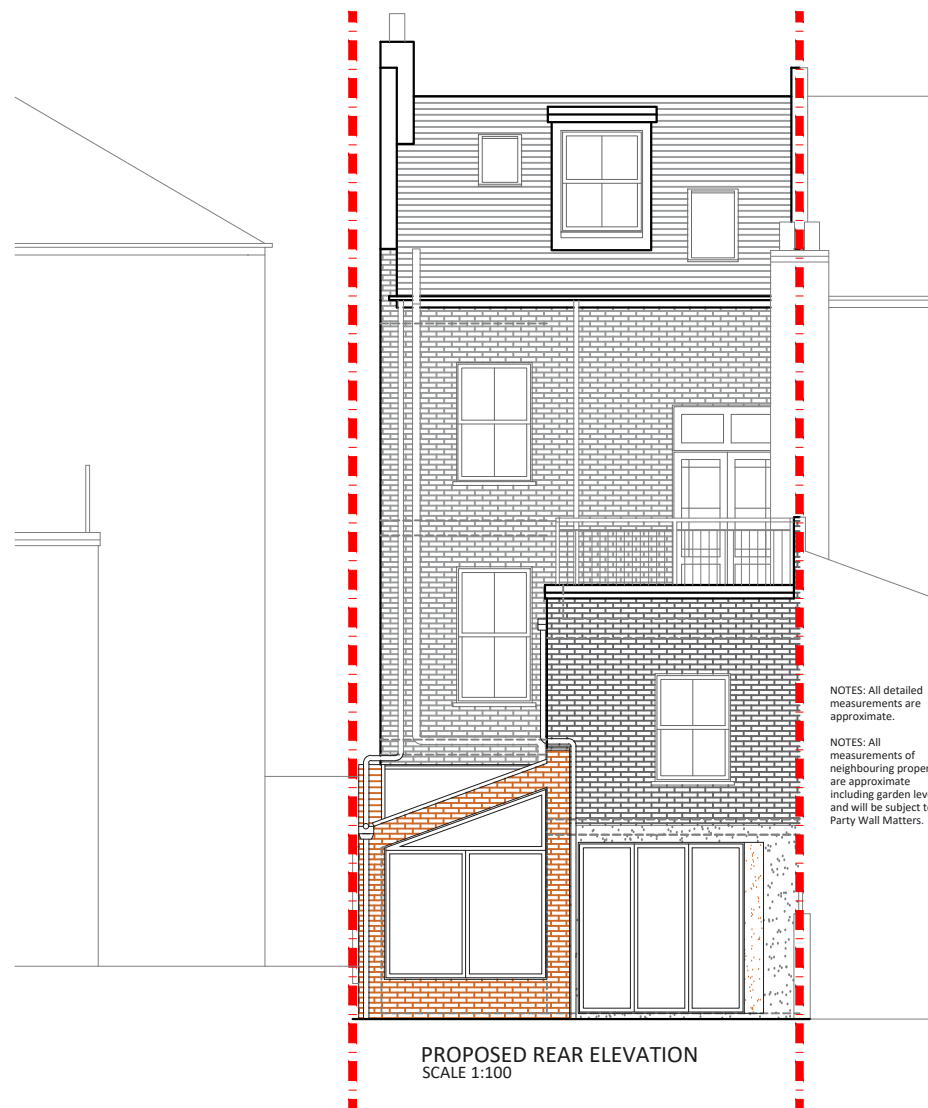

Project Address
YERBURY ROAD, N19 4RN

Client
AB

Drawing Title
Proposed Rear Elevation and Section

Drawn
DA

Checked
DA

Approved
DA

Disclaimer

Drawings to be read in conjunction with the relevant drawing and specification. Figured dimensions only. Dimensions should not be relied upon for the purposes of ordering material or placing sub-contractor orders. Third parties to take their own site measurements. Site boundaries are indicative only and are subject to confirmation with land registry. A party wall surveyor should be consulted to ascertain whether adjoining owners are notifiable. On planning drawings, all structural beams, openings, lintels and any other bearings are indicative and are subject to review from a structural engineer. All drawings are subject to onsite inspection.

Drawing No
3PD -03

Date Issued

Revision

Notes

North



designnteam

Phone
0207 495 6561
Email
hello@designnteam.co.uk
Online
www.designnteam.co.uk
Office
342 Clapham Rd, SW9 9AJ