

REV DATE NOTES

DRAWINGS TO BE READ IN CONJUNCTION WITH RELEVANT DRAWING AND SPECS. FIGURED DIMENSIONS ONLY. ANY DISCREPANCIES ARE TO BE POINTED TO THE ARCHITECT. THE ARCHITECT IS NOT LIABLE FOR ANY FAULTS NOT RAISED IN THE EVENT THAT A CONTRACTOR OTHER THAN BUILD TEAM HOLBORN LIMITED IS APPOINTED TO EXECUTE THE WORKS. BUILD TEAM HOLBORN LIMITED ACCEPTS NO LIABILITY WHATSOEVER FOR THE SPECIFICATION, CALCULATION OR OTHER INFORMATION AS IT SO EXISTS PERTAINING TO THE PROPOSED WORKS CONTAINED HEREWITH.

CLIENT

A & L S

DRAWING TITLE

YORK RISE
LONDON NW5
PROPOSED GROUND
FLOOR PLAN

SCALE

1:50 @ A3

DRAWING NO.


P1

REV.

DATE

04-02-2014 SM

DRAWN

 


Meters @ 1:50 @ A3

the side return extension company
buildteam
Unit 3D
26-32 Voltaire Road
London SW4 6DH
T 020 7495 6561
Info@buildteam.com
www.buildteam.com



REAR GARDEN
15 Sqm

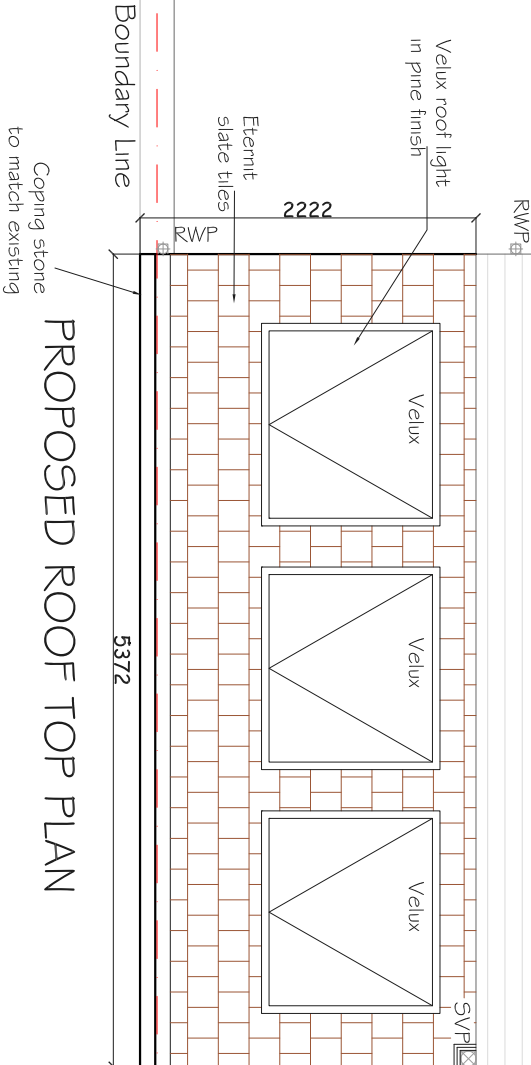

PROPOSED ROOF TOP PLAN

FRONT

Boundary Line

Boundary Line

Boundary Line

CLIENT

A & L S

YORK RISE
LONDON NW5

REV DATE NOTES

DRAWINGS TO BE READ IN CONJUNCTION WITH RELEVANT DRAWING AND SPECS. FIGURED DIMENSIONS ONLY. ANY DISCREPANCIES ARE TO BE POINTED TO THE ARCHITECT. THE ARCHITECT IS NOT LIABLE FOR ANY FAULTS NOT RAISED IN THE EVENT THAT A CONTRACTOR OTHER THAN BUILD TEAM HOLBORN LIMITED IS APPOINTED TO EXECUTE THE WORKS. BUILD TEAM HOLBORN LIMITED ACCEPTS NO LIABILITY WHATSOEVER FOR THE SPECIFICATION, CALCULATION OR OTHER INFORMATION AS IT SO EXISTS PERTAINING TO THE PROPOSED WORKS CONTAINED HEREWITH.

DRAWING TITLE

PROPOSED ROOF
TOP PLAN

SCALE 1:50 @ A3

DRAWING NO. P2

REV.


DATE

04-02-14

DRAWN


SM

P2

 


Meters @ 1:50 @ A3


buildteam
the side return extension company
Unit 3D
26-32 Voltaine Road
London SW4 6DH
T 020 7495 6561
Info@buildteam.com
www.buildteam.com

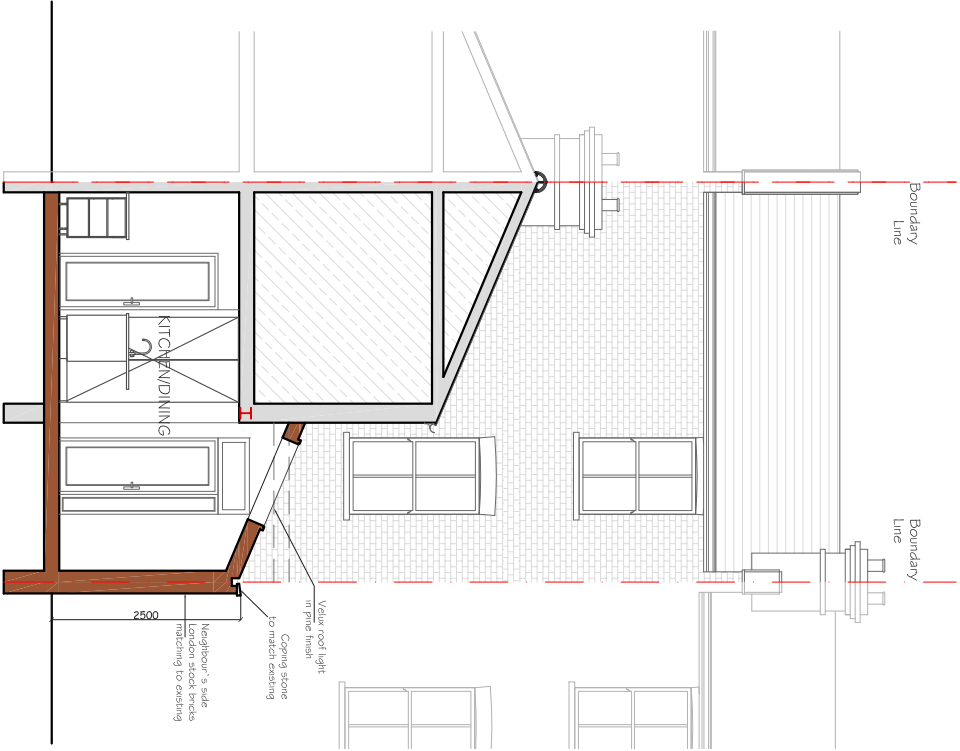

PROPOSED SECTIONAL ELEVATION

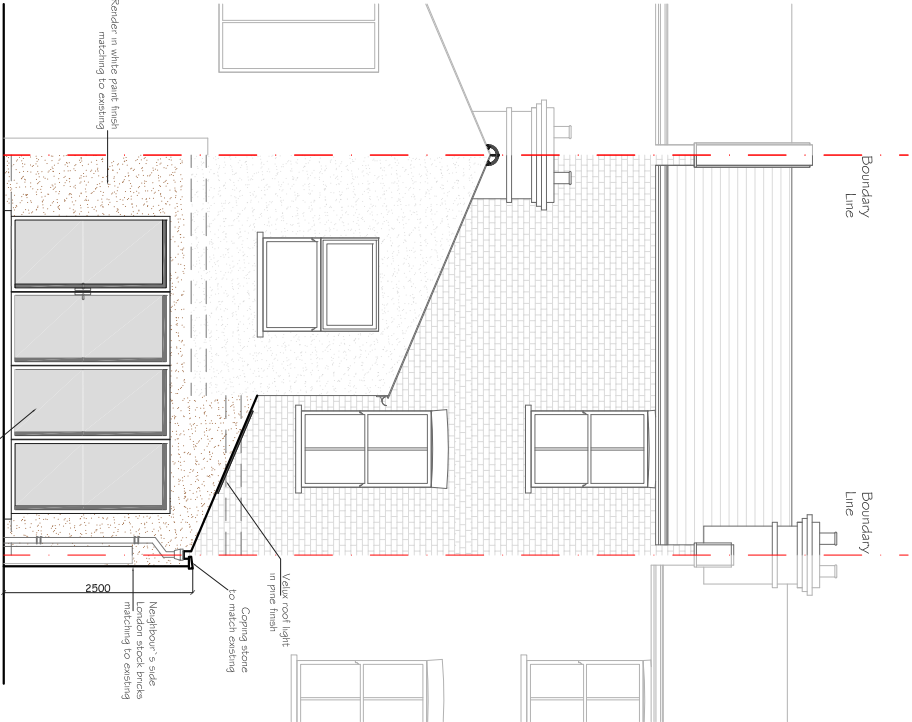

PROPOSED REAR ELEVATION

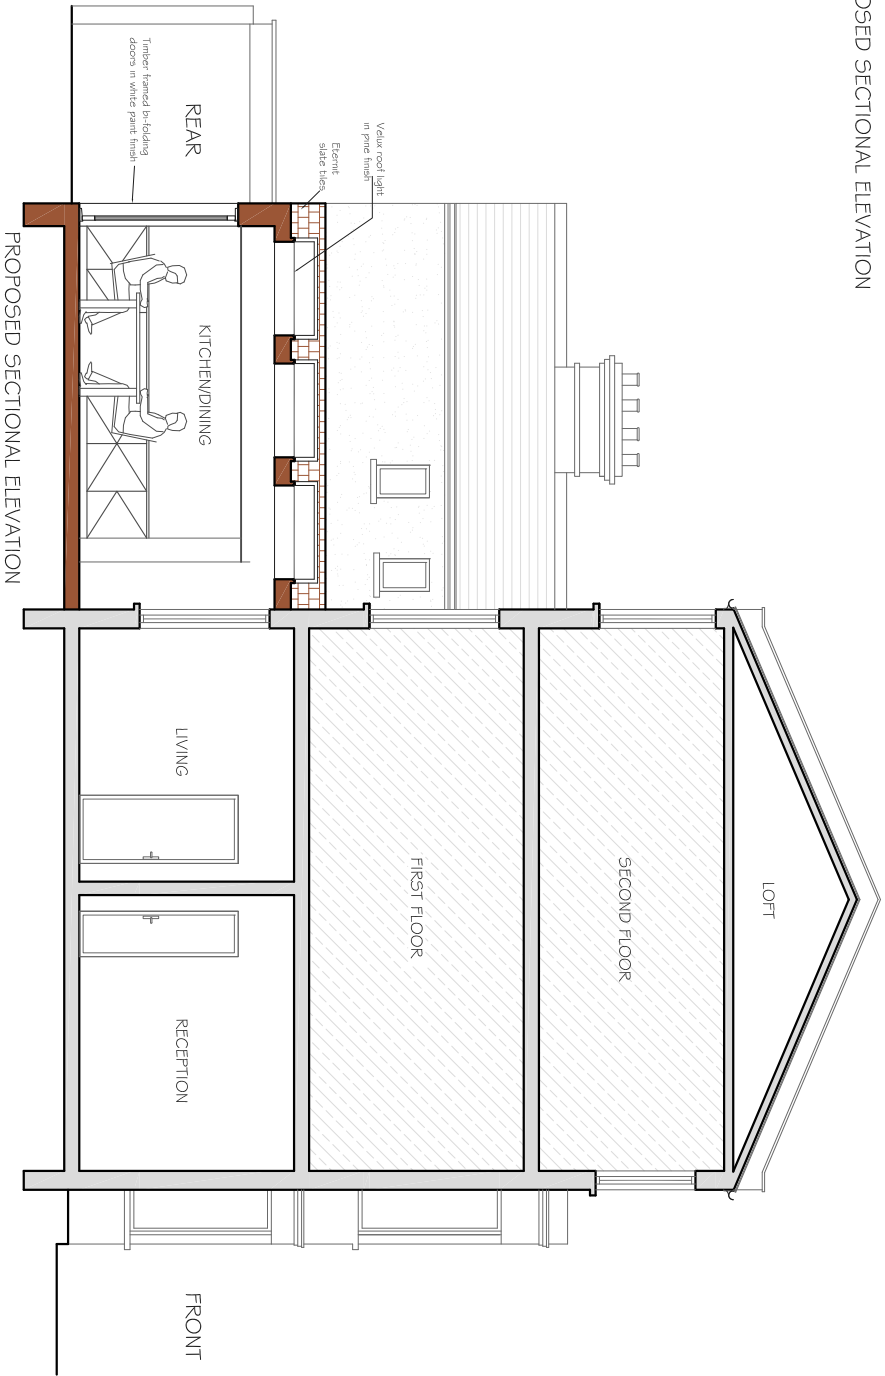

PROPOSED SECTIONAL ELEVATION

CLIENT

A & L S

SCALE 1:100@A3

DRAWING NO.

REV.

YORK RISE

LONDON NW5

DATE

04-02-14

DRAWN

SM

P3

REV

DATE


NOTES

DRAWINGS TO BE READ IN CONJUNCTION WITH RELEVANT DRAWING AND SPECS. FIGURED DIMENSIONS ONLY. ANY DISCREPANCIES ARE TO BE POINTED TO THE ARCHITECT. THE ARCHITECT IS NOT LIABLE FOR ANY FAULTS NOT RAISED IN THE EVENT THAT A CONTRACTOR OTHER THAN BUILD TEAM HOLBORN LIMITED IS APPOINTED TO EXECUTE THE WORKS. BUILD TEAM HOLBORN LIMITED ACCEPTS NO LIABILITY WHATSOEVER FOR THE SPECIFICATION, CALCULATION OR OTHER INFORMATION AS IT SO EXISTS PERTAINING TO THE PROPOSED WORKS CONTAINED HEREWITH.

DRAWING TITLE

PROPOSED ELEVATIONS &

SECTION

 

Meters @ 1:100 @ A3