



PROPOSED GROUND FLOOR PLAN

REV	DATE	NOTES	CLIENT	PROJECT	SCALE	DATE	DRAWN	DRAWING NO.	REV.
			S F	YUKON ROAD, LONDON SW12	1:50@A3	09-12-13	SM	P1	
DRAWINGS TO BE READ IN CONJUNCTION WITH RELEVANT DRAWING AND SPECS. FIGURED DIMENSIONS ONLY. ANY DISCREPANCIES ARE TO BE POINTED TO THE ARCHITECT. THE ARCHITECT IS NOT LIABLE FOR ANY FAILS NOT RAISED IN THE EVENT THAT A CONTRACTOR OTHER THAN BUILD TEAM HOLBORN LIMITED IS APPOINTED TO EXECUTE THE WORKS. BUILD TEAM HOLBORN LIMITED ACCEPTS NO LIABILITY WHATSOEVER FOR THE SPECIFICATION, CALCULATION OR OTHER INFORMATION AS IT SO EXISTS PERTAINING TO THE PROPOSED WORKS CONTAINED HEREWITH.			DRAWING TITLE						
			PROPOSED GROUND FLOOR PLAN						
			<p>Meters @ 1:50@ A3</p>						
<p>buildteam the side return extension company</p> <p>Unit 3D 26-32 Voltaire Road London SW4 6DH</p> <p>T 020 7495 6561 info@buildteam.com www.buildteam.com</p>									

REV	DATE	NOTES

CLIENT

S F

DRAWINGS TO BE READ IN CONJUNCTION WITH RELEVANT DRAWING AND SPECS. FIGURED DIMENSIONS ONLY. ANY DISCREPANCIES ARE TO BE POINTED TO THE ARCHITECT. THE ARCHITECT IS NOT LIABLE FOR ANY FAILS NOT RAISED IN THE EVENT THAT A CONTRACTOR OTHER THAN BUILD TEAM HOLBORN LIMITED IS APPOINTED TO EXECUTE THE WORKS. BUILD TEAM HOLBORN LIMITED ACCEPTS NO LIABILITY WHATSOEVER FOR THE SPECIFICATION, CALCULATION OR OTHER INFORMATION AS IT SO EXISTS PERTAINING TO THE PROPOSED WORKS CONTAINED HEREWITH.

PROJECT

**YUKON ROAD,
LONDON SW12**

DRAWING TITLE

**PROPOSED ROOF
TOP PLAN**

SCALE **1:50@A3**

DATE **09-12-13**

DRAWN **SM**

DRAWING NO. **P2**


REV.



buildteam
the side return extension company

Unit 3D
26-32 Voltaire Road
London SW4 6DH

T 020 7495 6561
Info@buildteam.com
www.buildteam.com

PROPOSED ROOF TOP PLAN

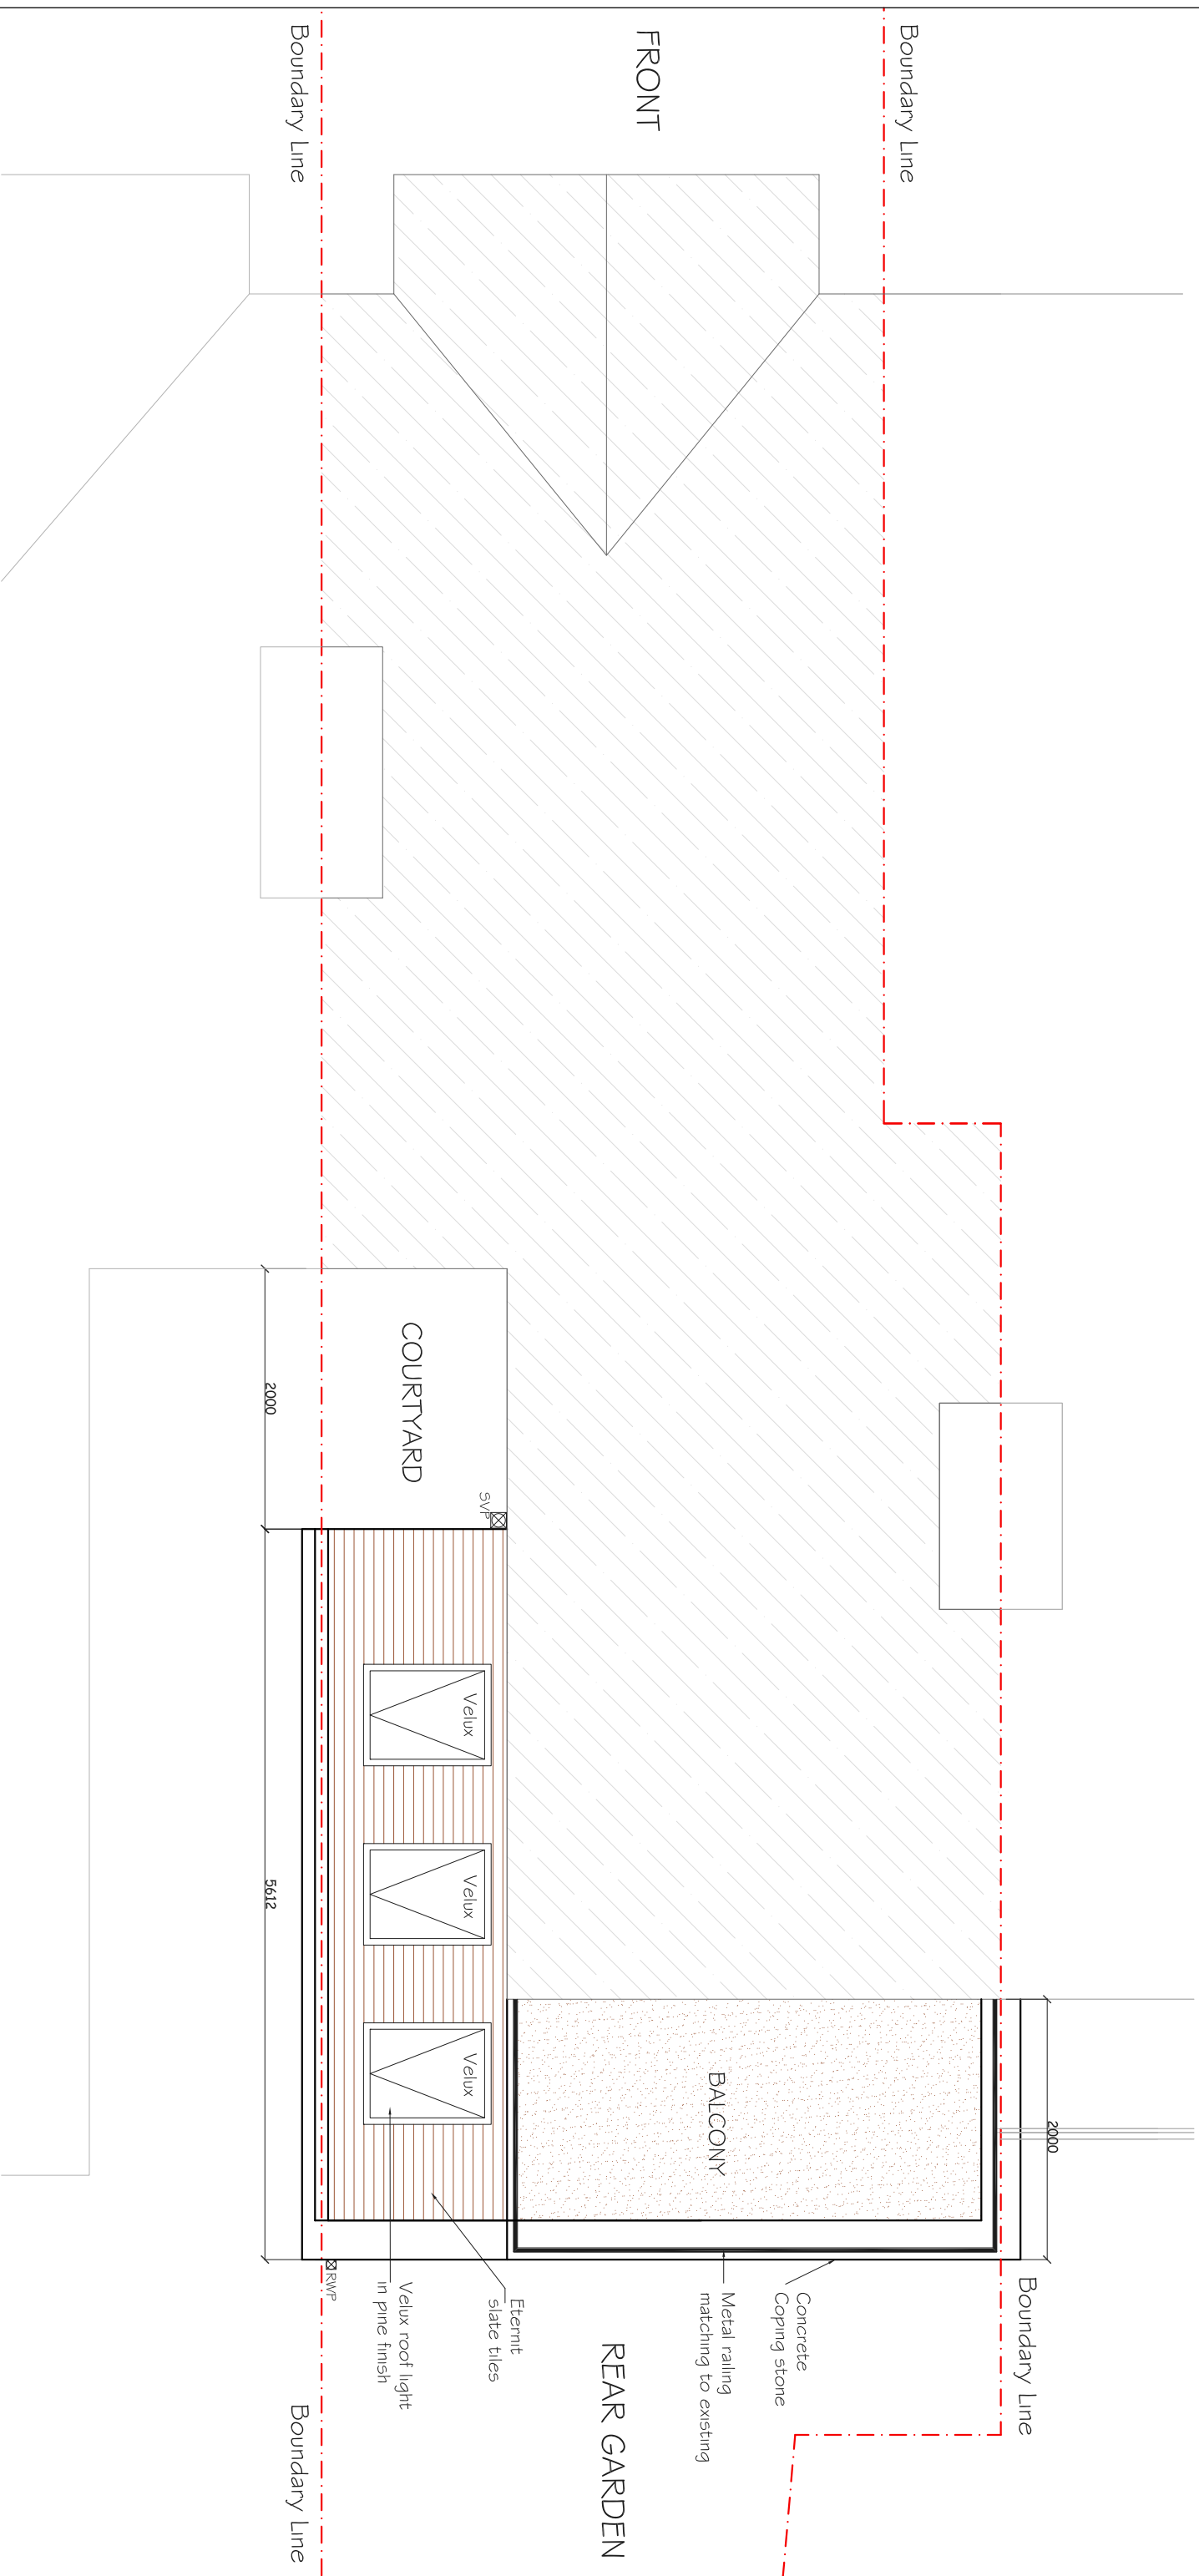

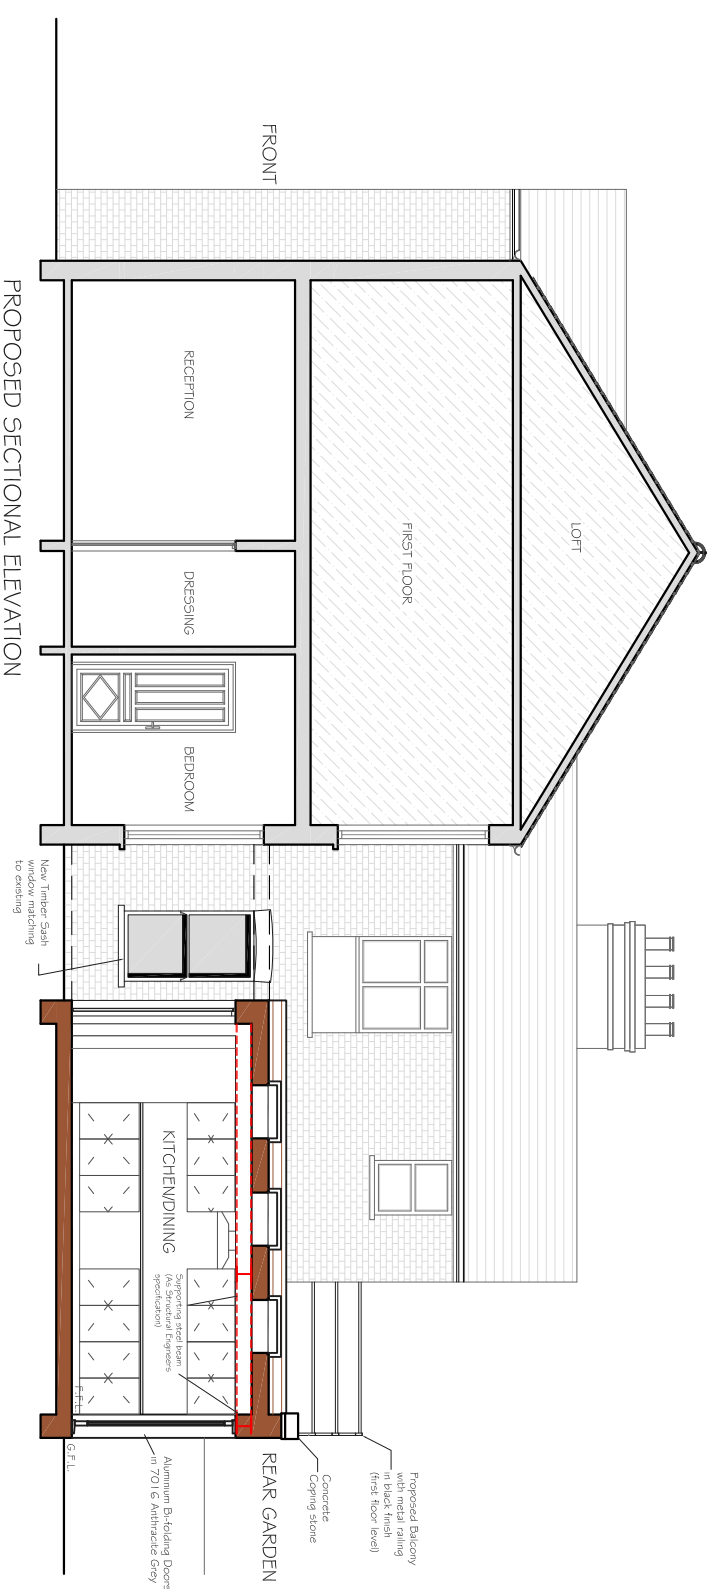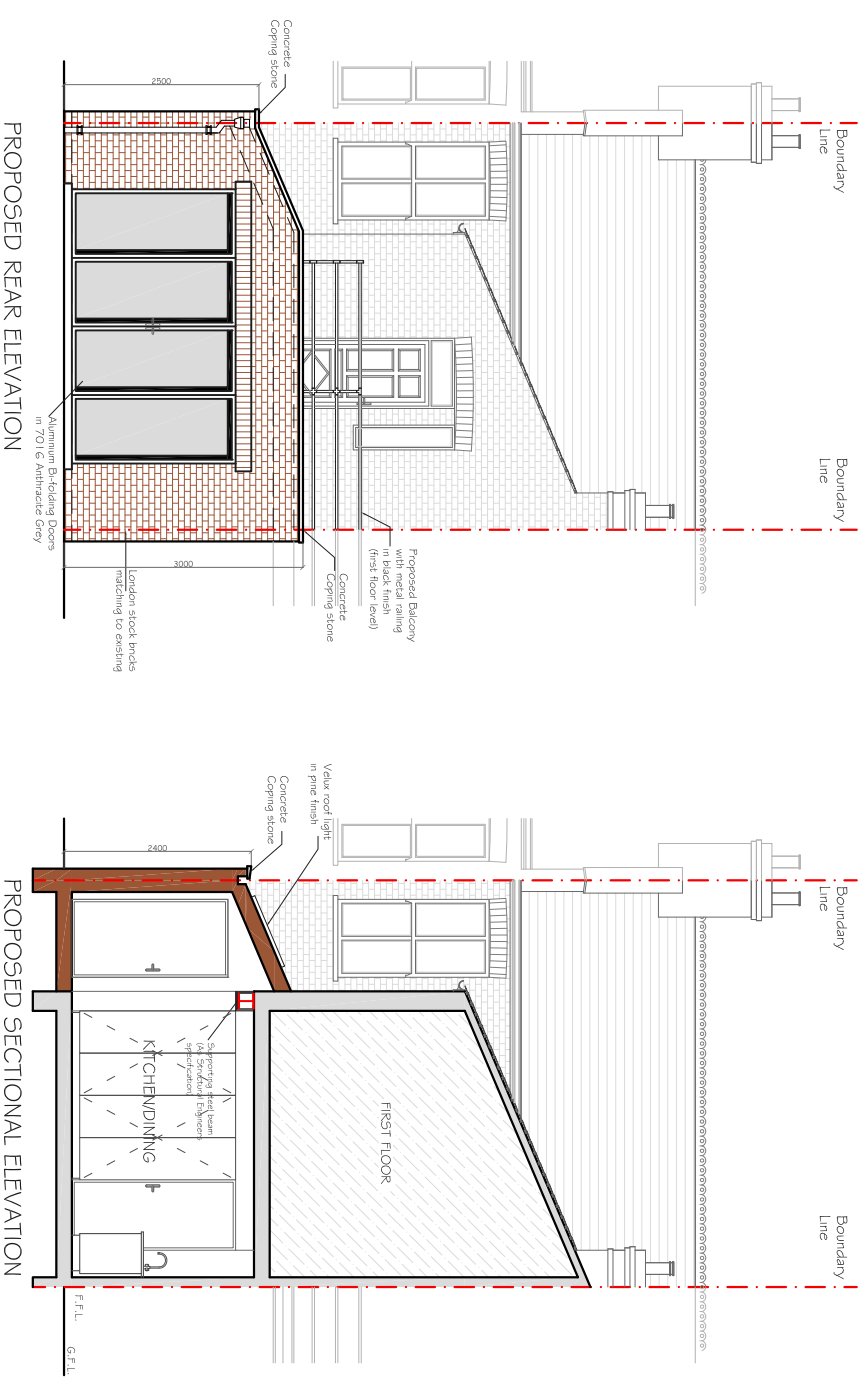

REV	DATE	NOTES

CLIENT

SF

DRAWINGS TO BE READ IN CONJUNCTION WITH RELEVANT DRAWING AND SPECS. FIGURED DIMENSIONS ONLY. ANY DISCREPANCIES ARE TO BE POINTED TO THE ARCHITECT. THE ARCHITECT IS NOT LIABLE FOR ANY FAULTS NOT RAISED IN THE EVENT THAT A CONTRACTOR OTHER THAN BUILD TEAM HOLBORN LIMITED IS APPOINTED TO EXECUTE THE WORKS. BUILD TEAM HOLBORN LIMITED ACCEPTS NO LIABILITY WHATSOEVER FOR THE SPECIFICATION, CALCULATION OR OTHER INFORMATION AS IT SO EXISTS PERTAINING TO THE PROPOSED WORKS CONTAINED HEREWITH.

PROJECT

**YUKON ROAD,
LONDON SW12**

DRAWING TITLE

**PROPOSED ELEVATION &
SECTIONS**

SCALE	1:100@A3	DRAWING NO.	P3	REV.
DATE	09-12-13	DRAWN	SM	

0 1 2 3 4 5

Meters @ 1:100@ A3

buildteam
the side return extension company

Unit 3D
26-32 Voltaire Road
London SW4 6DH

T 020 7495 6561
Info@buildteam.com
www.buildteam.com