


NOTE: all detailed measurements are approximate



NOTE: all recessed beams assume that the floor thickness is 6 inches. this cannot be confirmed until the opening up work during the build phase

Replace existing with more gradual staircase to cellar

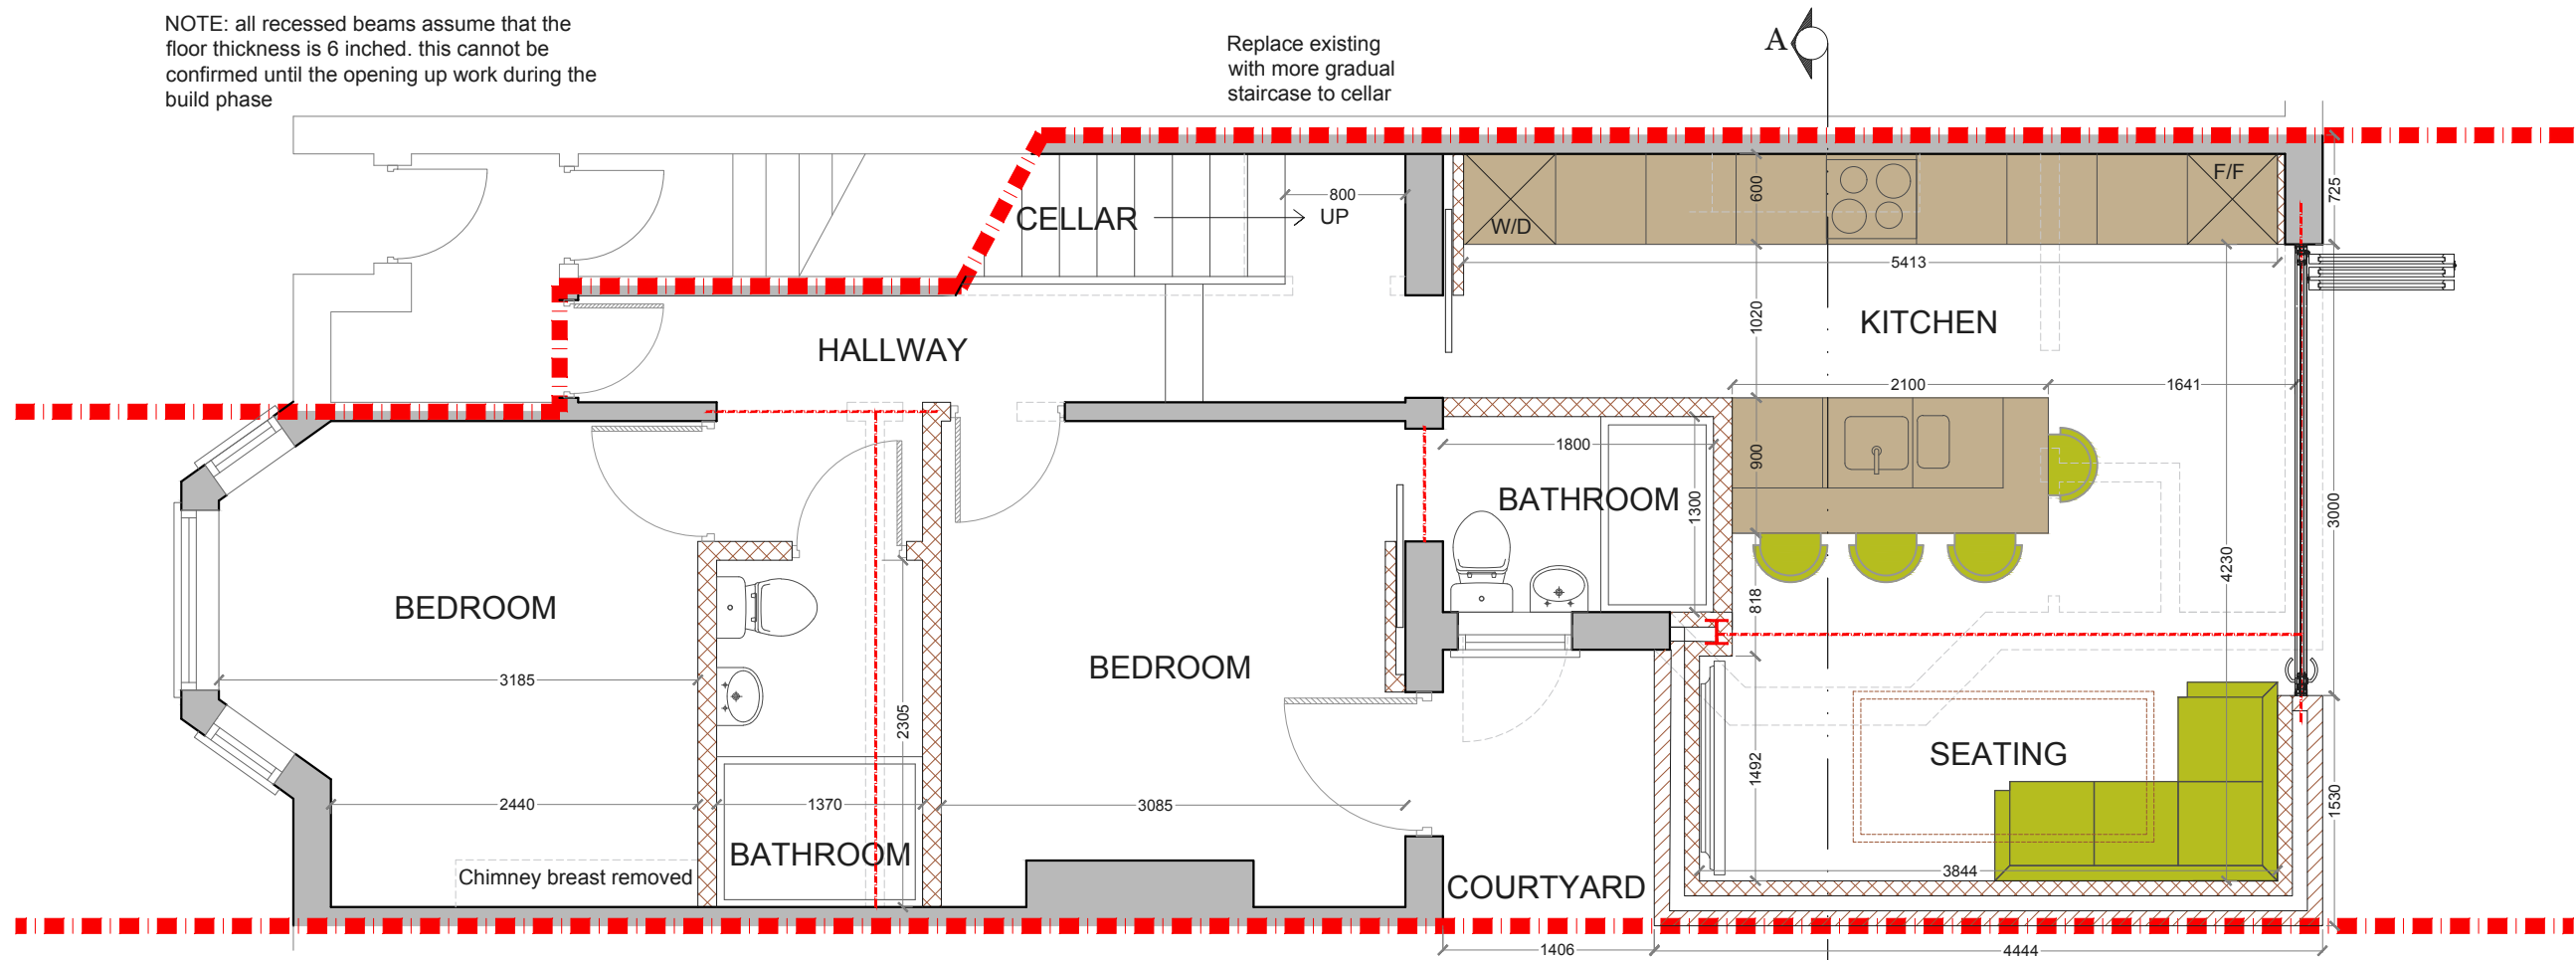


PROPOSED GROUND FLOOR PLAN
SCALE 1:50



			CLIENT	LA & HS	PROJECT	ALIWAL ROAD SW11	SCALE	1:50@A3	DRAWING NO.	REV.	 <p>the kitchen extension company</p> <p>342 Clapham Road London SW9 9AJ</p> <p>Tel: 0207 242 5353 hello@designteam.co.uk www.designteam.co.uk</p>			
					DRAWING TITLE	PROPOSED GROUND FLOOR PLAN	DATE		PP - 01					
REV	DATE	NOTES					<table border="1"> <tr> <td>DRAWN</td> <td>CHECKED</td> </tr> <tr> <td>BW</td> <td>SD</td> </tr> </table>	DRAWN	CHECKED	BW		SD		
DRAWN	CHECKED													
BW	SD													
							 <p>Meters @ 1:100@ A3</p>							


 
NOTE: all detailed measurements are approximate

NOTE: all recessed beams assume that the floor thickness is 6 inches. this cannot be confirmed until the opening up work during the build phase

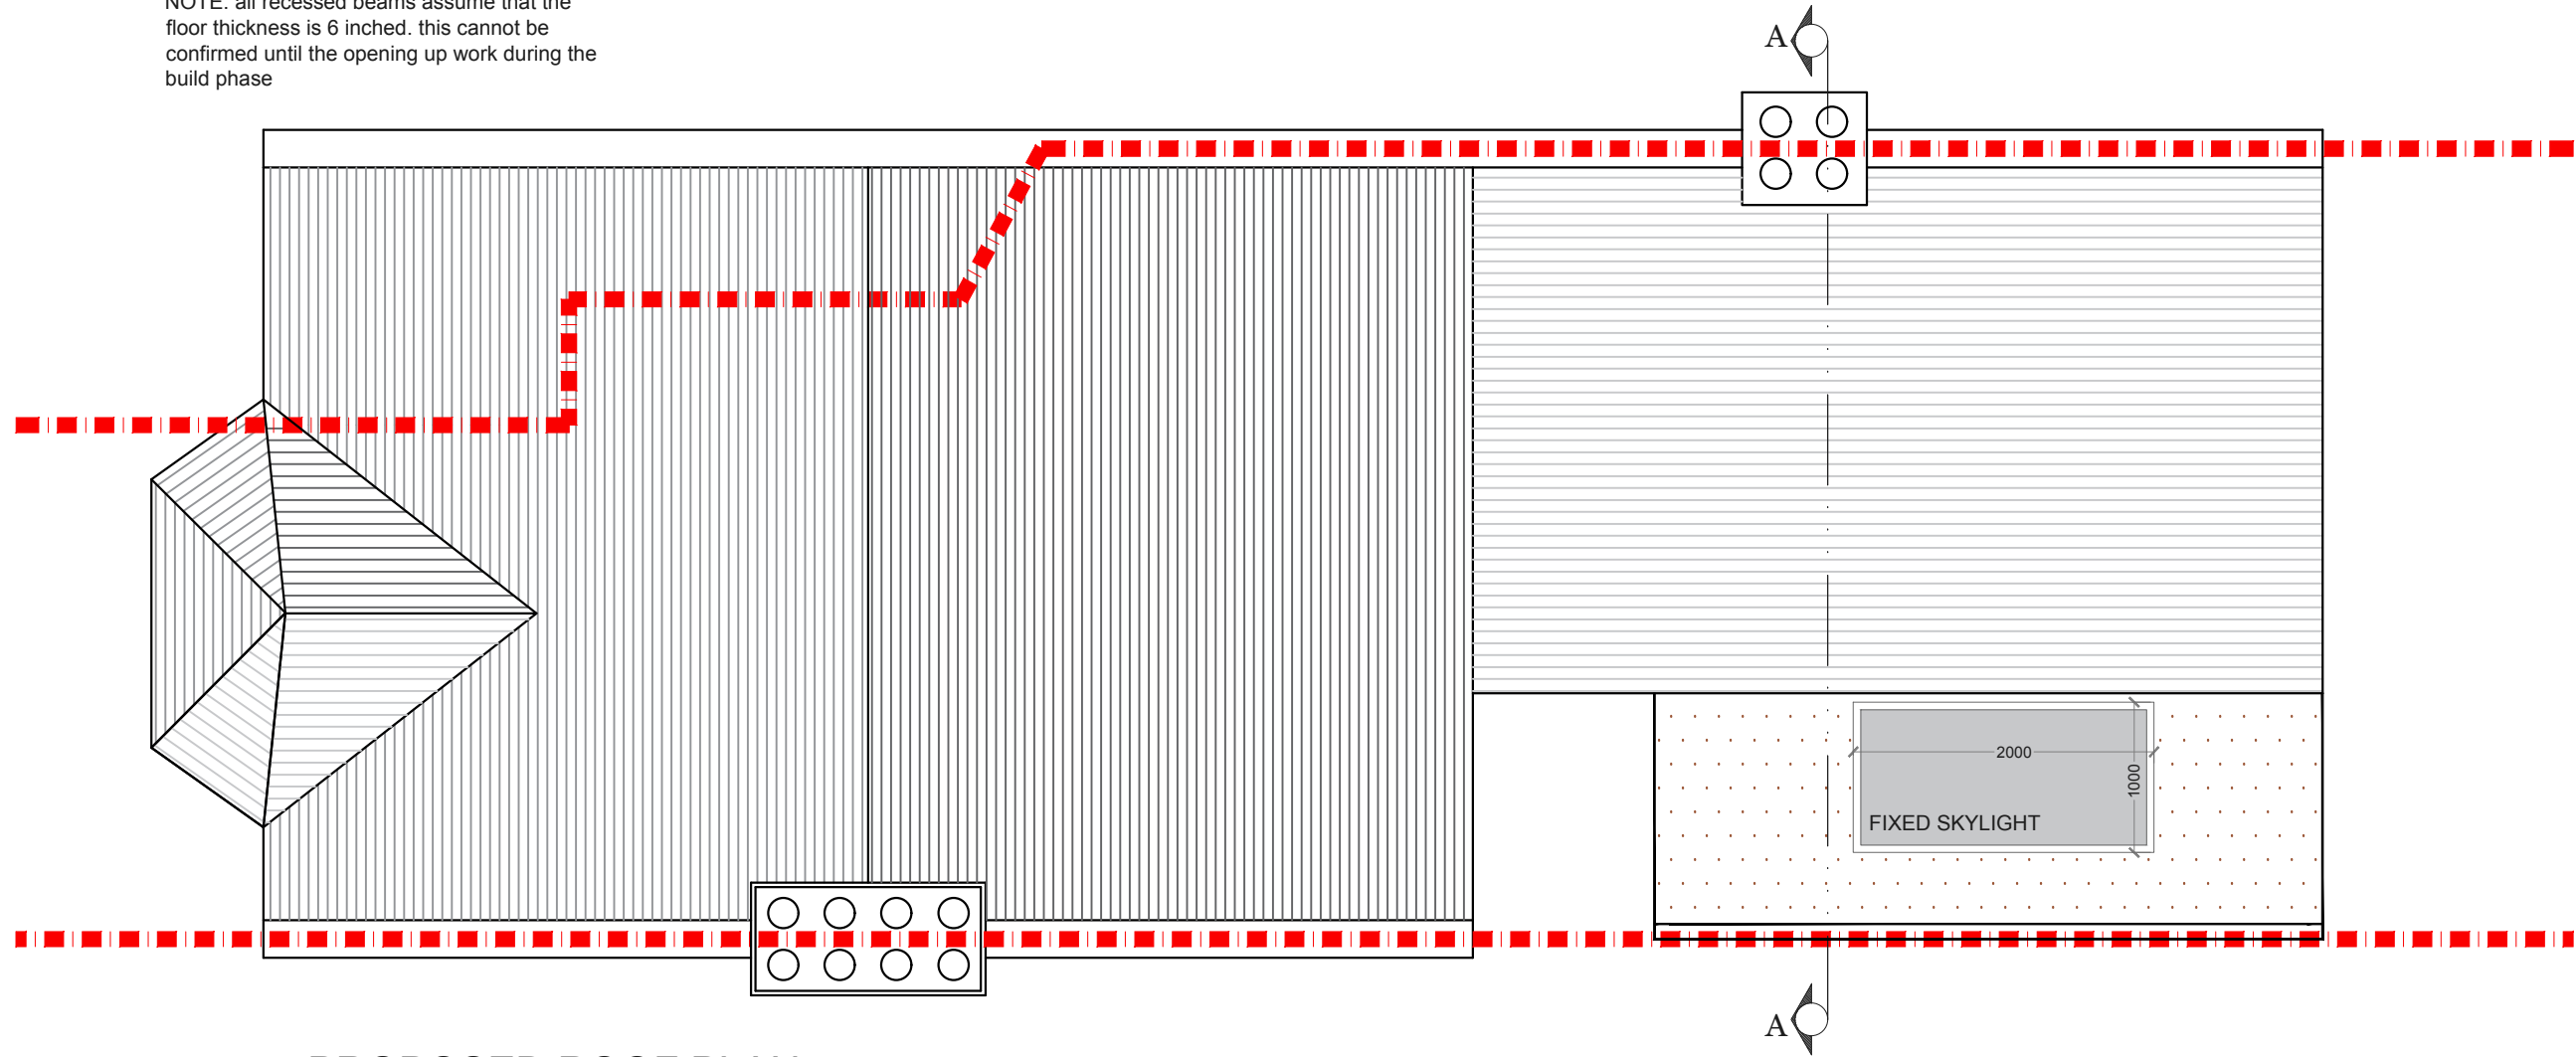


PROPOSED ROOF PLAN
SCALE 1:50




			CLIENT	LA & HS	PROJECT	ALI WAL ROAD SW11	SCALE	1:50@A3	DRAWING NO.	REV.	 <p>the kitchen extension company</p> <p>342 Clapham Road London SW9 9AJ Tel: 0207 242 5353 hello@designteam.co.uk www.designteam.co.uk</p>
					DRAWING TITLE	PROPOSED ROOF PLAN	DATE		PP - 02		
							DRAWN	BW	CHECKED	SD	
REV	DATE	NOTES					 <p>Meters @ 1:100@ A3</p>				


NOTE: all detailed measurements are approximate
 NOTE: all recessed beams assume that the floor thickness is 6 inches. this cannot be confirmed until the opening up work during the build phase

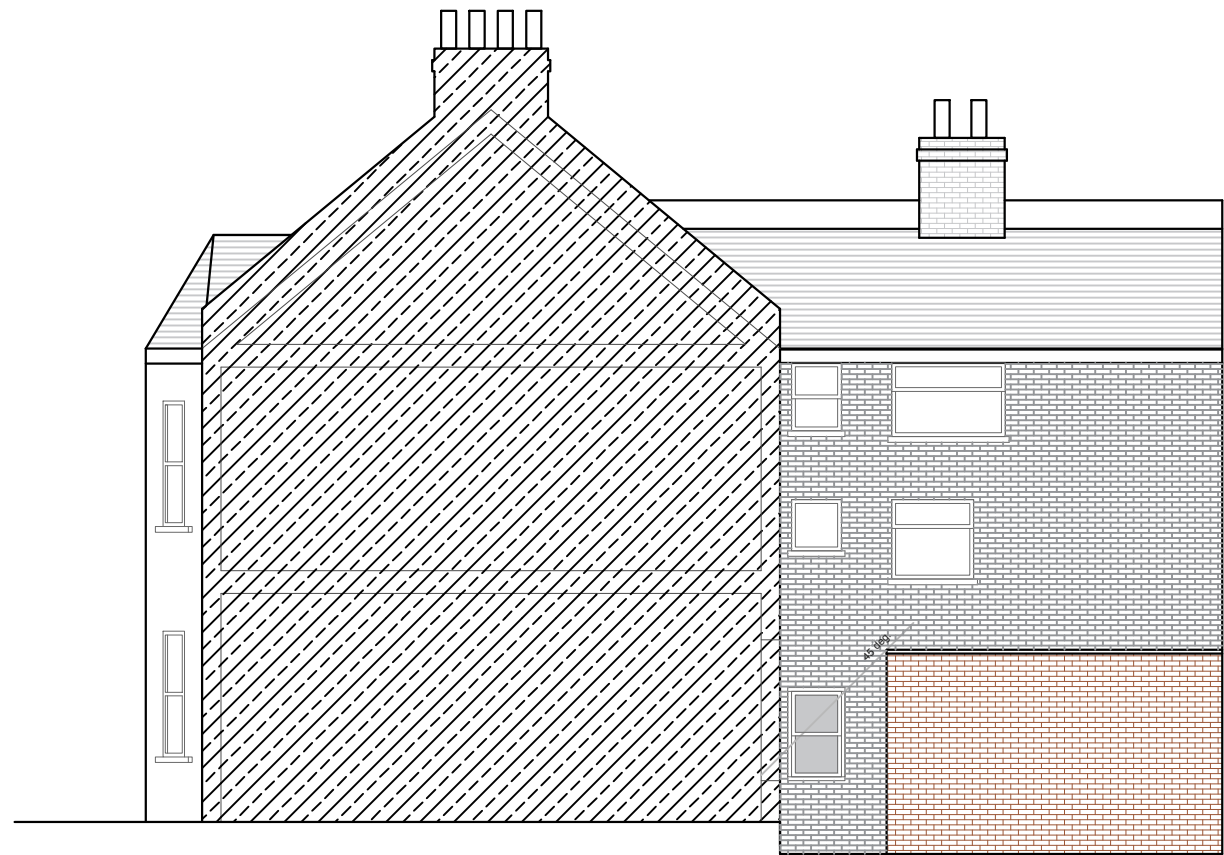

PROPOSED SIDE ELEVATION
 SCALE 1:100

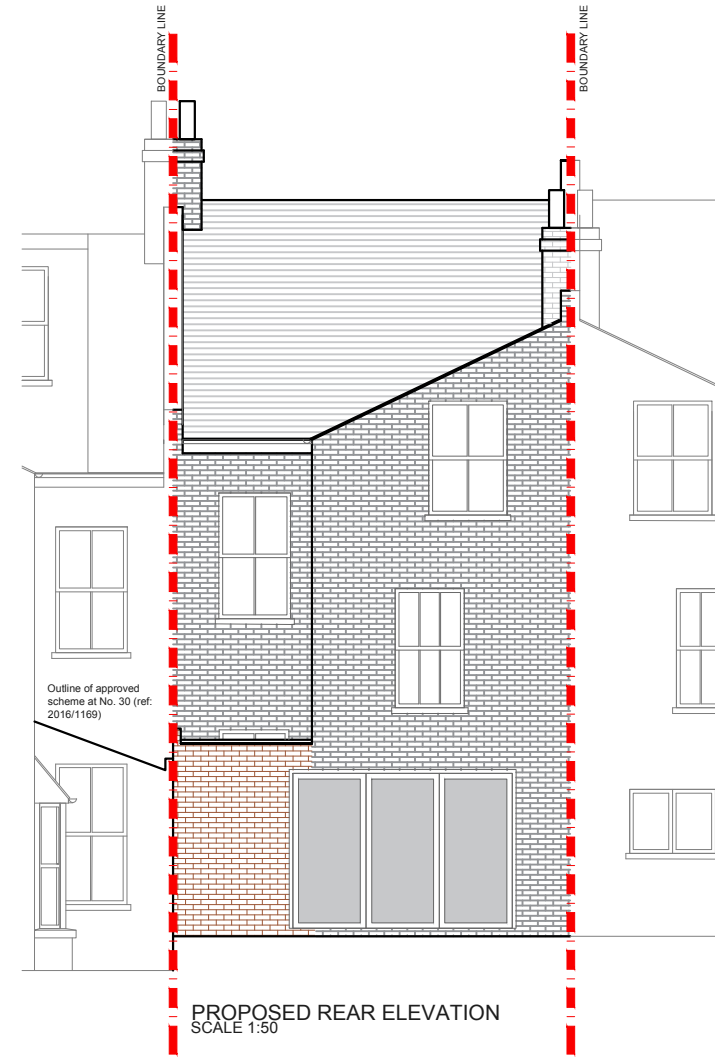

PROPOSED REAR ELEVATION
 SCALE 1:50

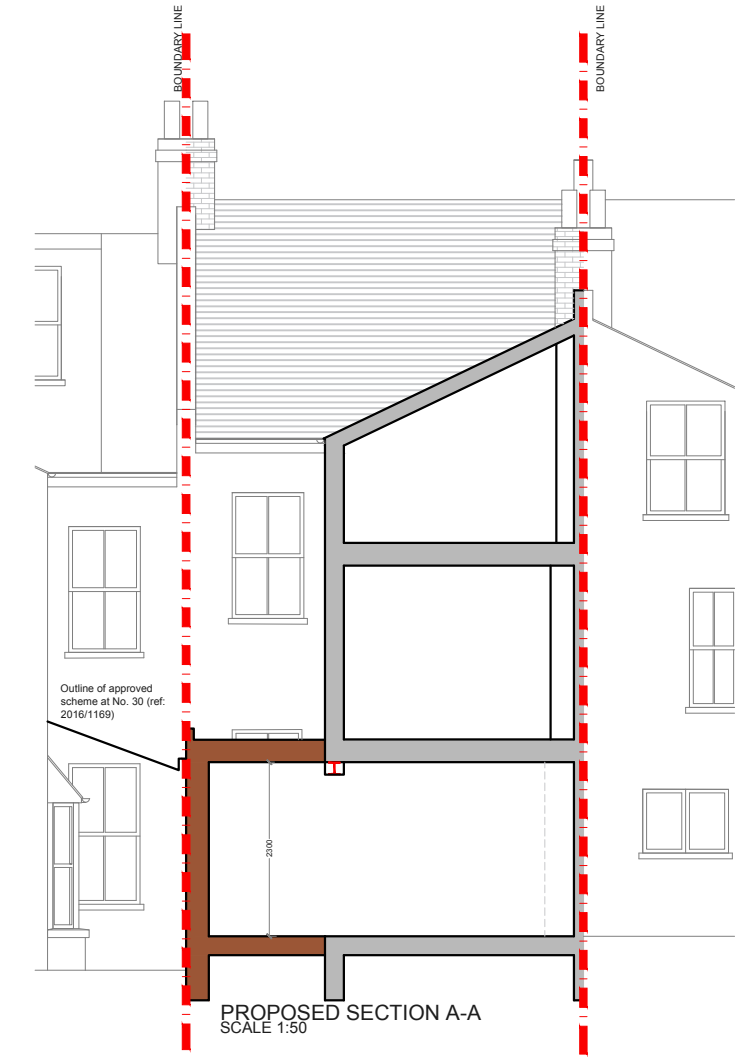

PROPOSED SECTION A-A
 SCALE 1:50

REV	DATE	NOTES

CLIENT	LA & HS
--------	---------

PROJECT	ALIWAL ROAD SW11
DRAWING TITLE	PROPOSED ELEVATIONS & SECTION

SCALE	1:100@A3	DRAWING NO.	PP - 03	REV.	
DATE	DRAWN BW	CHECKED SD			
<p>Meters @ 1:100@ A3</p>					

designteam
 the kitchen extension company

342 Clapham Road London SW9 9AJ
 Tel: 0207 242 5353
 hello@designteam.co.uk
 www.designteam.co.uk