




NOTE: all detailed measurements are approximate

NOTE: all recessed beams assume that the floor thickness is 6 inches. this cannot be confirmed until the opening up work during the build phase

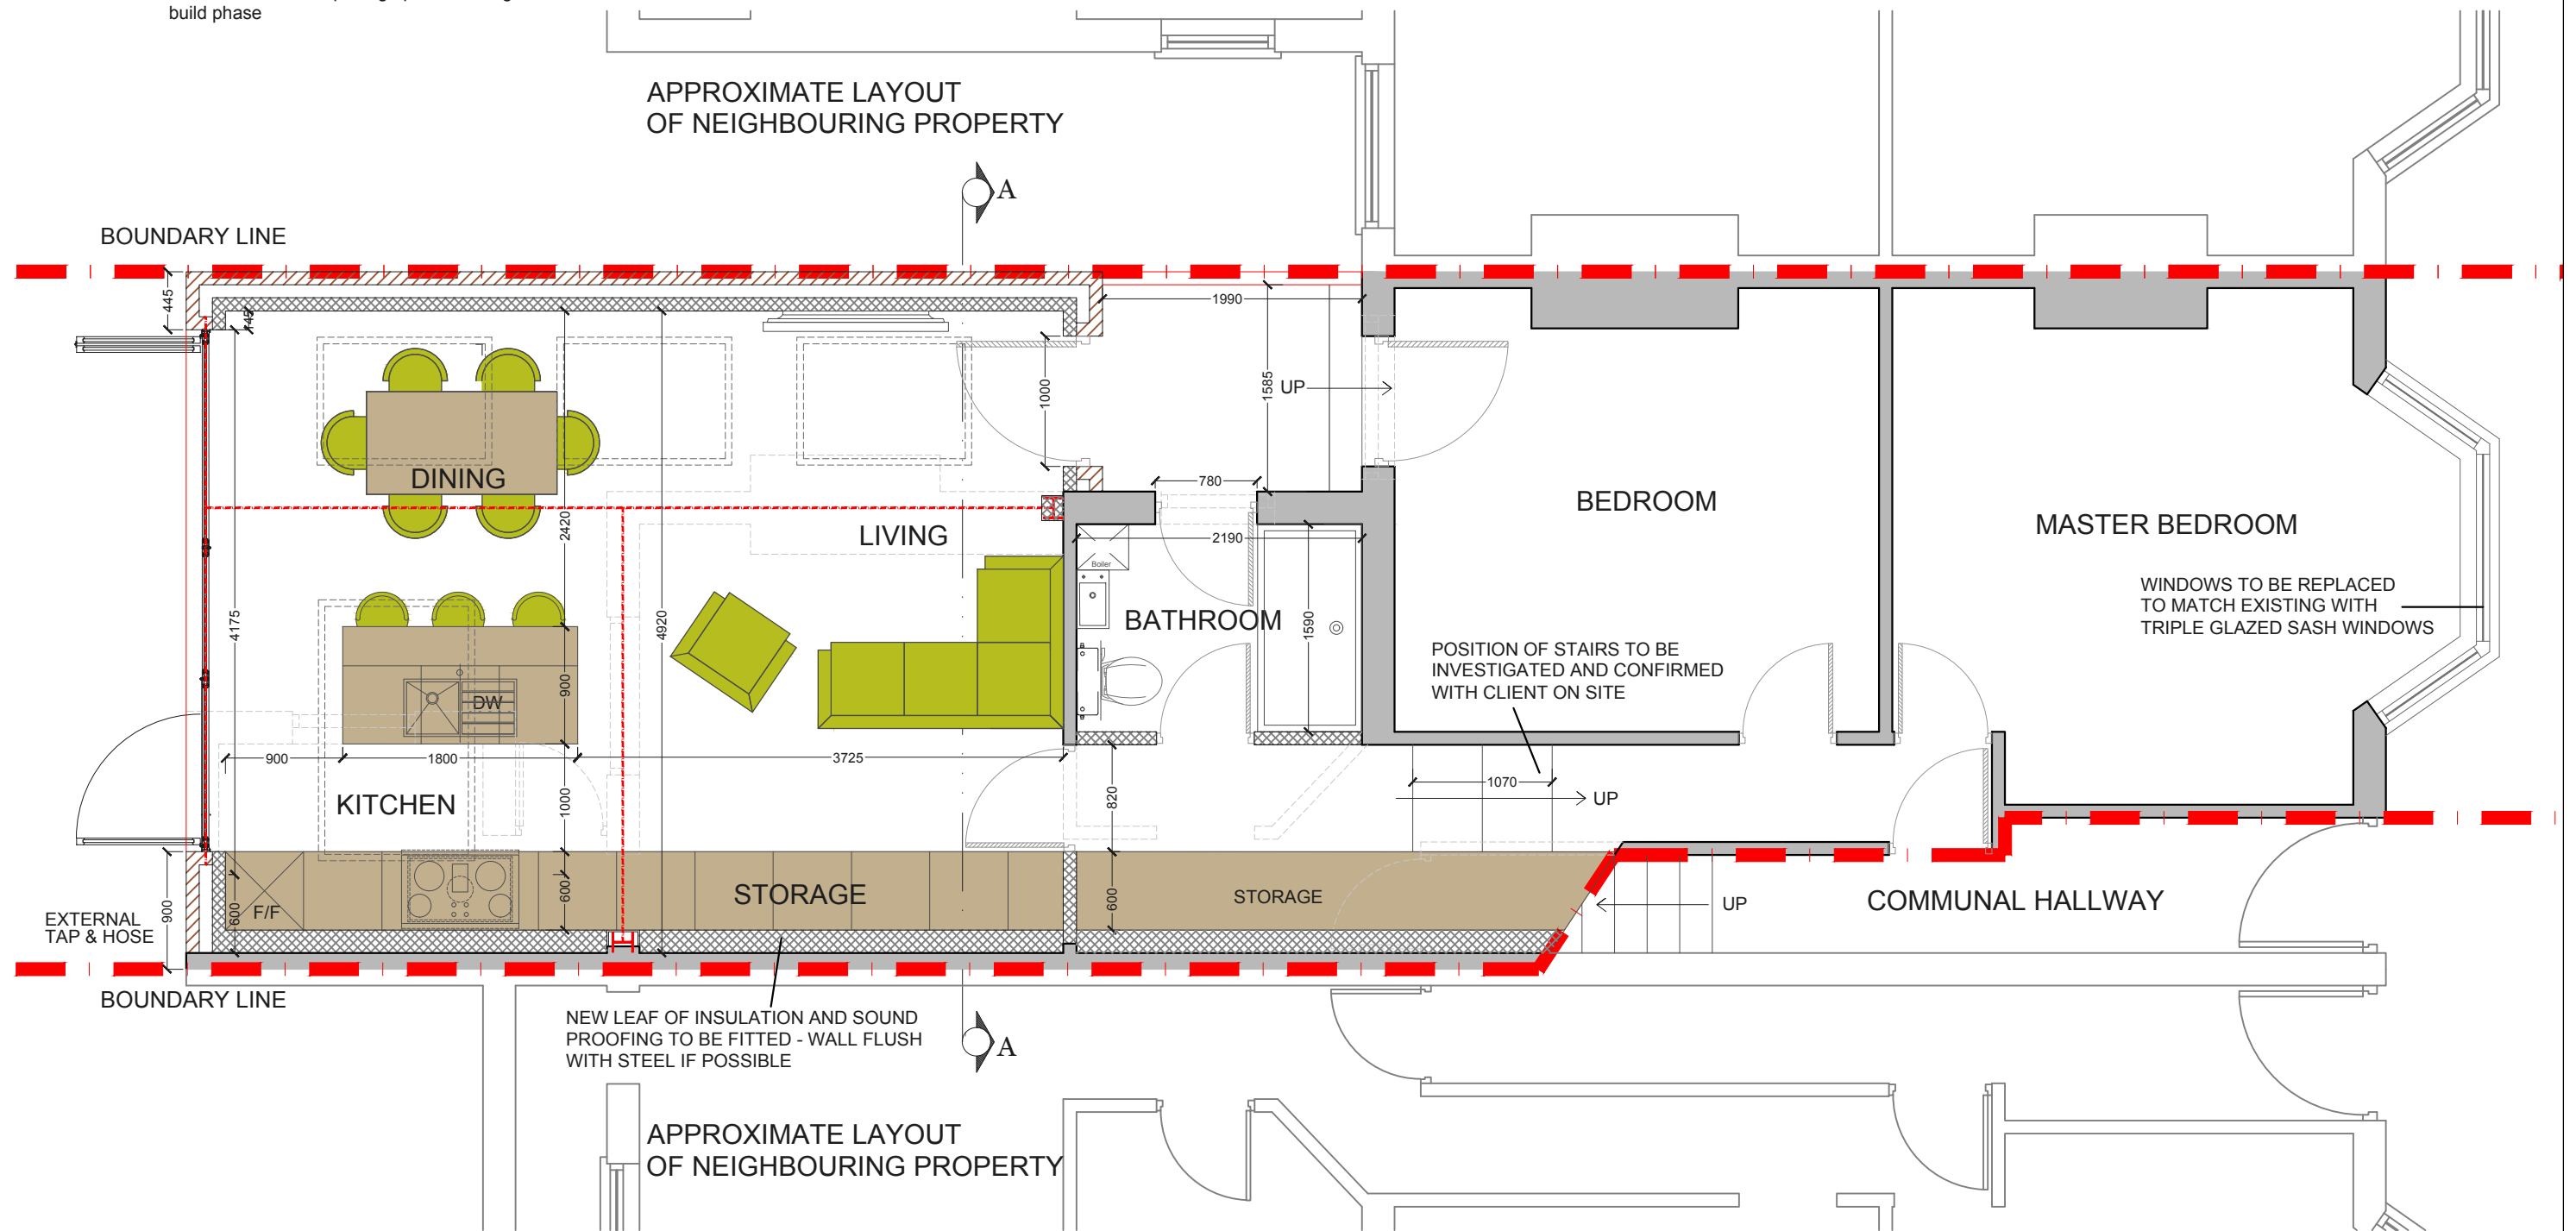


PROPOSED GROUND FLOOR PLAN
SCALE 1:50



			CLIENT	LT & SC	PROJECT	BURNS ROAD NW10	SCALE	1:50@A3	DRAWING NO.	REV.	 the kitchen extension company 342 Clapham Road London SW9 9AJ Tel: 0207 242 5353 hello@designteam.co.uk www.designteam.co.uk			
					DRAWING TITLE	PROPOSED GROUND FLOOR PLAN	DATE		PP - 01					
REV	DATE	NOTES					<table border="1"> <tr> <td>DRAWN</td> <td>CHECKED</td> </tr> <tr> <td>BW</td> <td>SD</td> </tr> </table>	DRAWN	CHECKED	BW		SD	 Meters @ 1:50@ A3	
DRAWN	CHECKED													
BW	SD													

NOTE: all detailed measurements are approximate

NOTE: all recessed beams assume that the floor thickness is 6 inches. this cannot be confirmed until the opening up work during the build phase

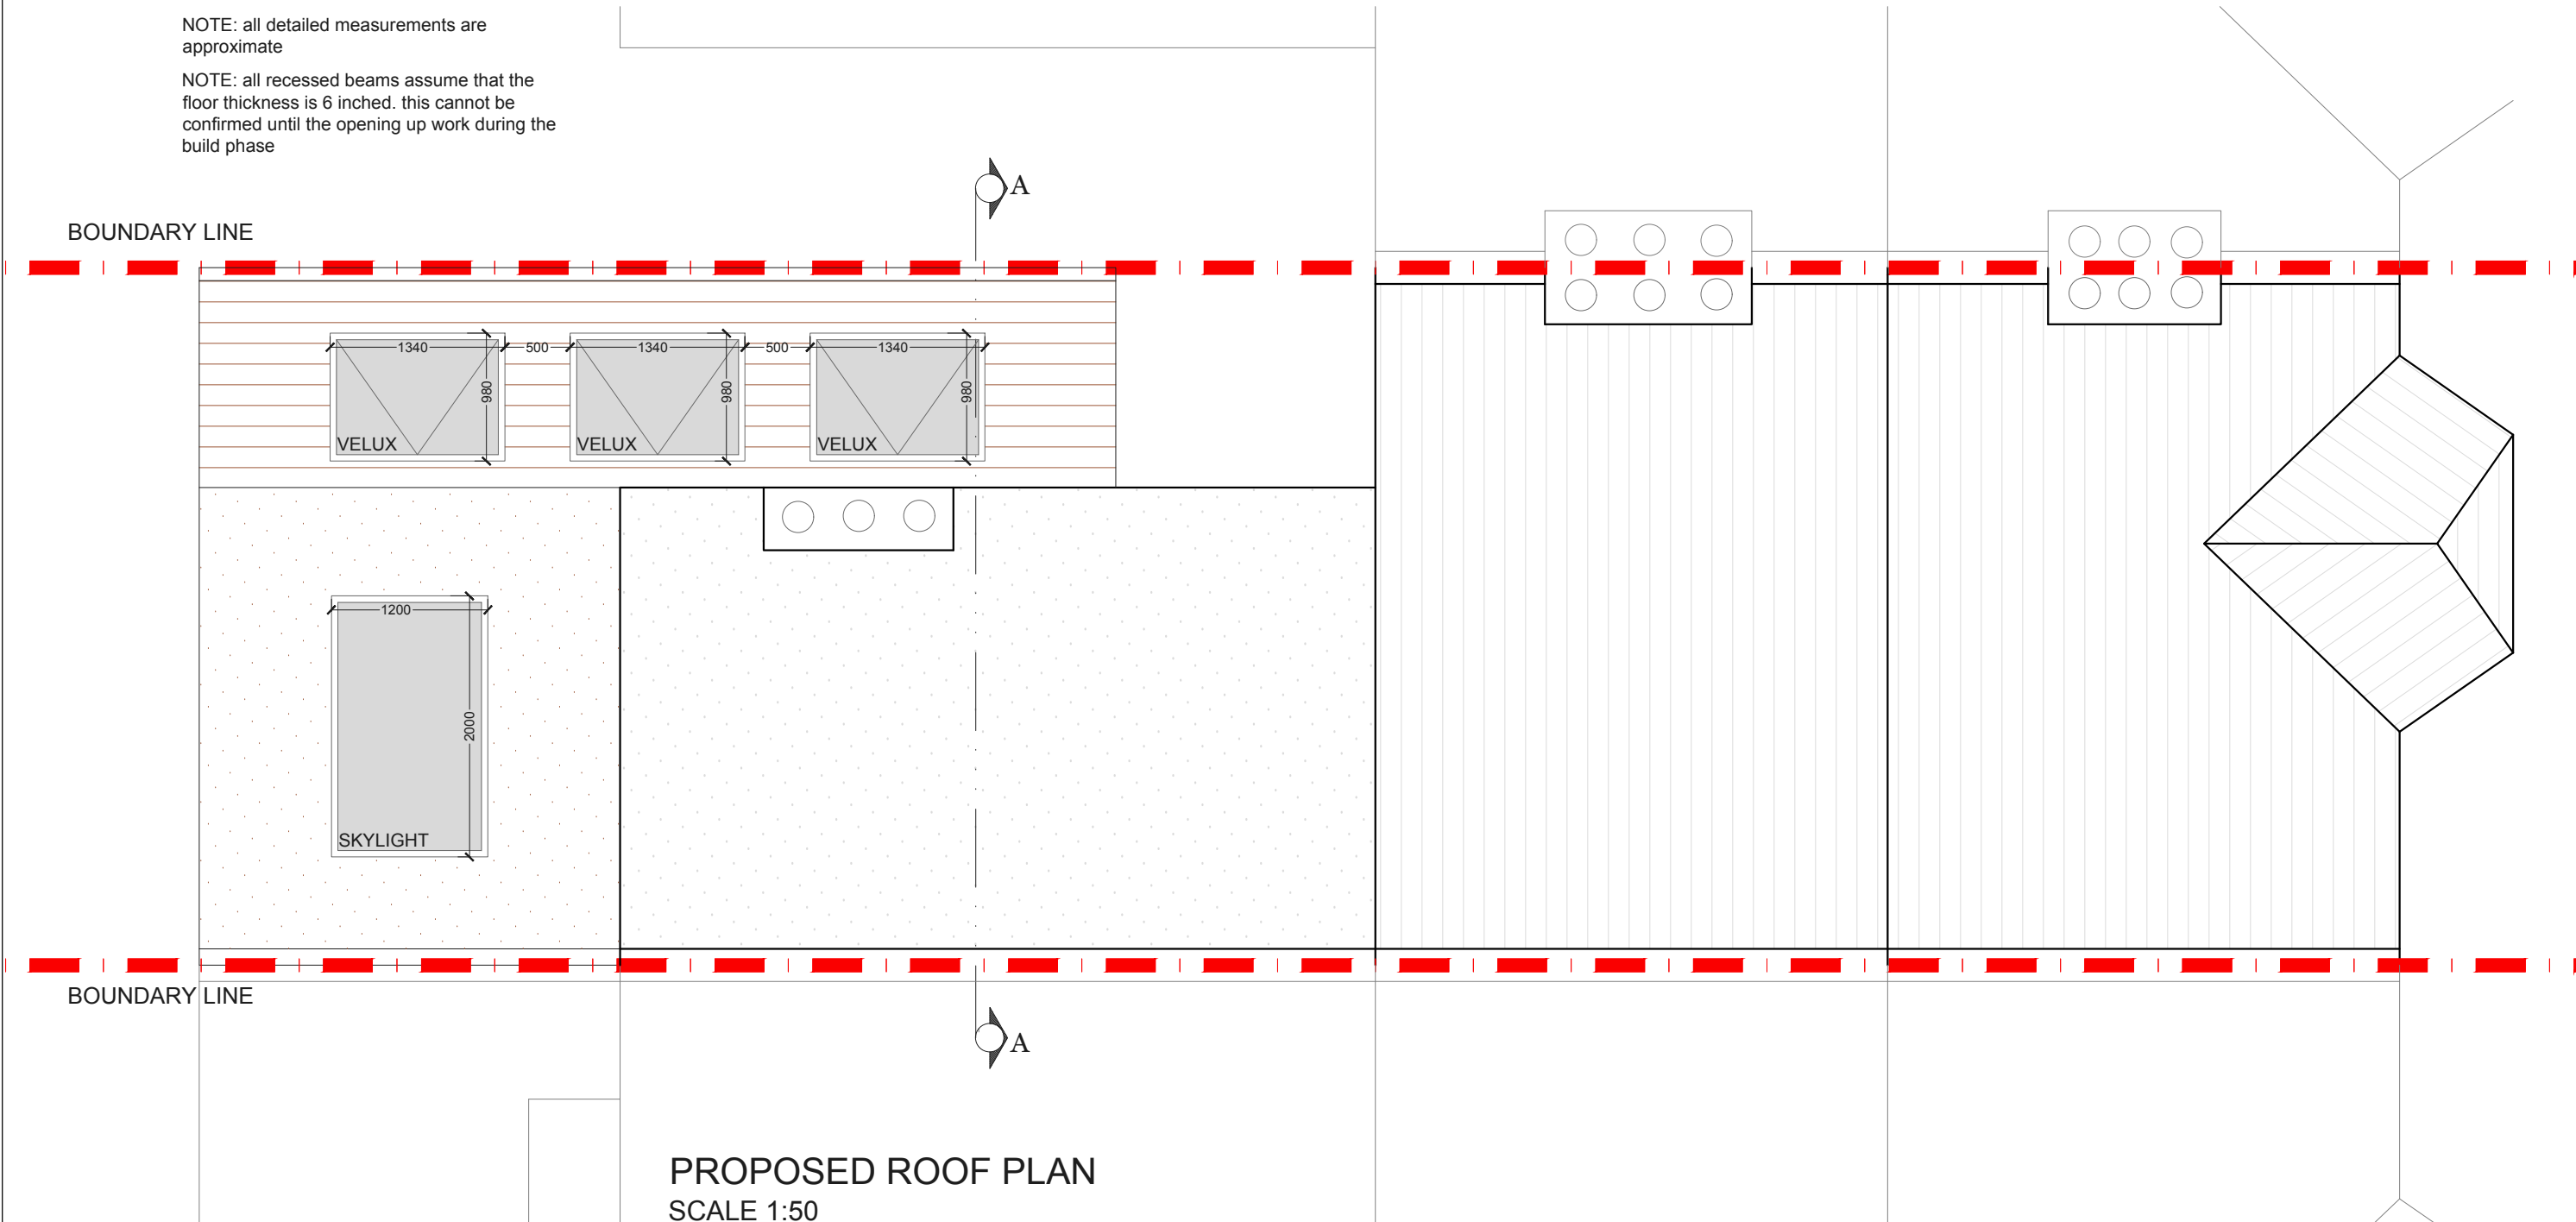

PROPOSED ROOF PLAN
SCALE 1:50




			CLIENT	LT & SC		PROJECT	BURNS ROAD NW10		SCALE	1:50@A3	DRAWING NO.	REV.
									DATE	DRAWN BW	CHECKED SD	PP - 02
						DRAWING TITLE	PROPOSED GROUND FLOOR PLAN					
REV	DATE	NOTES										

Meters @ 1:50@ A3


designteam
the kitchen extension company

342 Clapham Road London SW9 9AJ
Tel: 0207 242 5353
hello@designteam.co.uk
www.designteam.co.uk


NOTE: all detailed measurements are approximate
 NOTE: all recessed beams assume that the floor thickness is 6 inches; this cannot be confirmed until the opening up work during the build phase

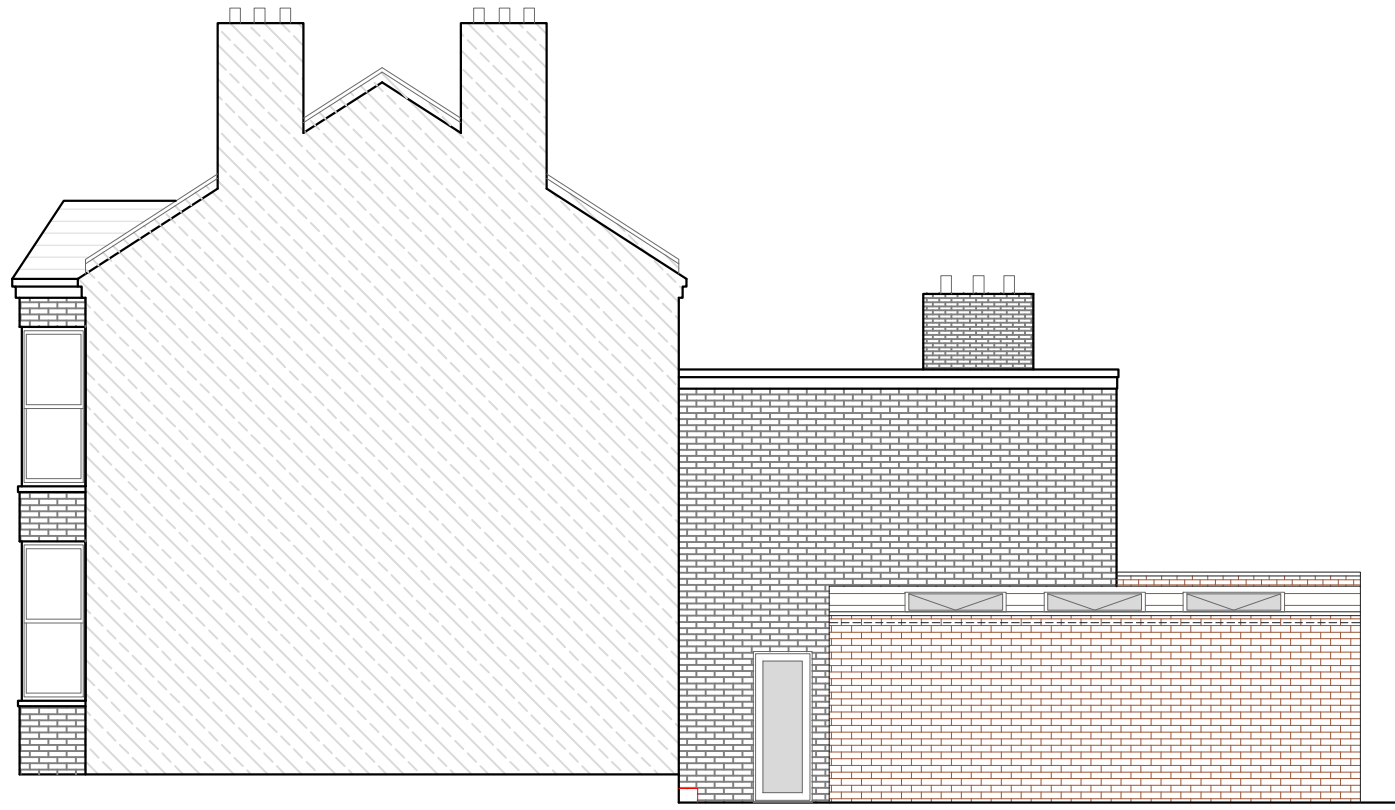

PROPOSED SIDE ELEVATION
 SCALE 1:100

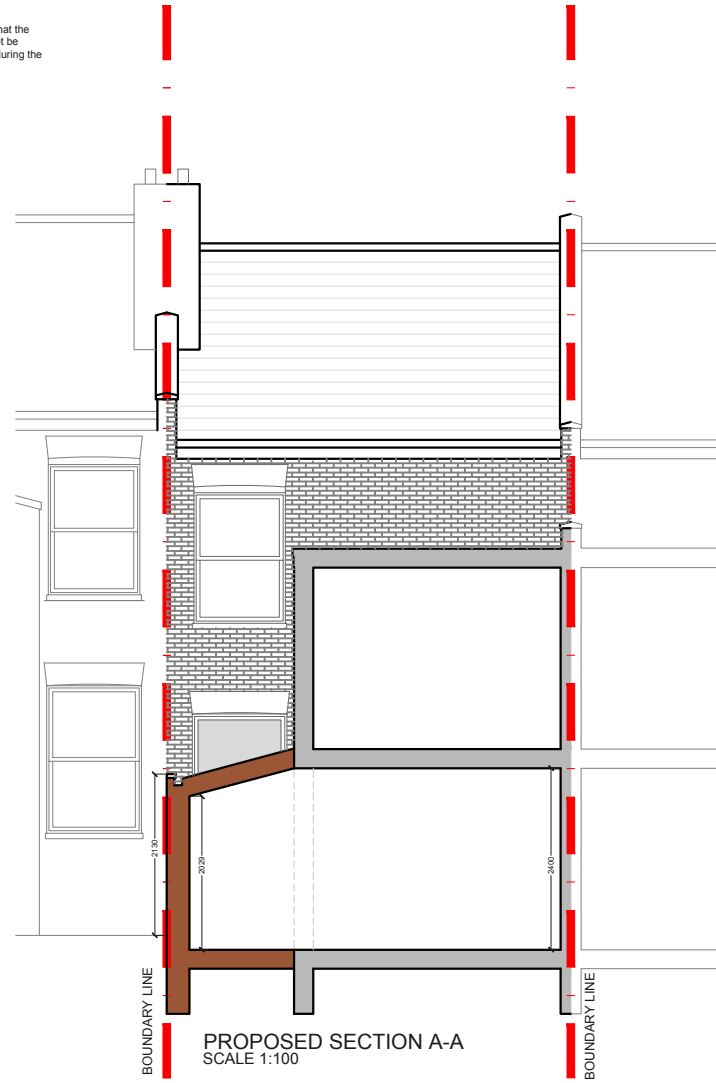

PROPOSED SECTION A-A
 SCALE 1:100

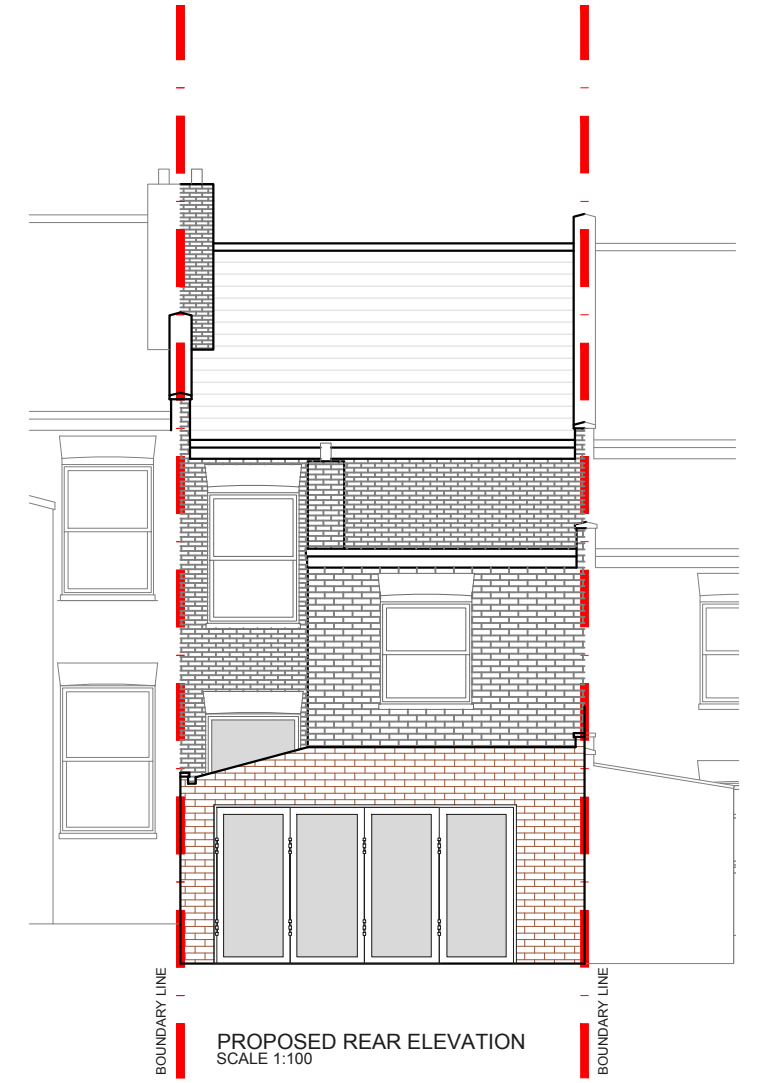

PROPOSED REAR ELEVATION
 SCALE 1:100

REV	DATE	NOTES

CLIENT	LT & SC
DRAWING TITLE	PROPOSED REAR ELEVATION & SECTION

PROJECT	BURNS ROAD NW10
SCALE	1:100@A3
DATE	
DRAWN	BW
CHECKED	SD

DRAWING NO.	PP- 03
REV.	
<p>Meters @ 1:100@ A3</p>	

designteam
 the kitchen extension company

342 Clapham Road
 London
 SW9 9AJ

Tel: 0207 242 5353
 hello@designteam.co.uk
 www.designteam.co.uk